


**PLAN - ROOF SLAB**

PROJECT NO. I-5987B  
ROBESON COUNTY  
 STATION: 677+13.20 -L-

SHEET 5 OF 13

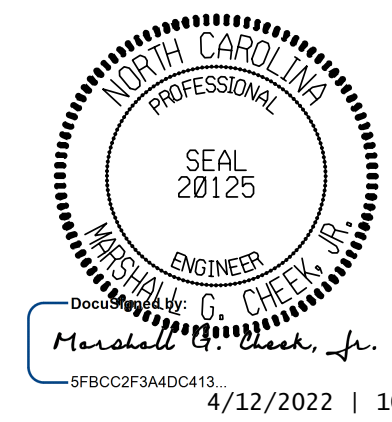

STATE OF NORTH CAROLINA  
 DEPARTMENT OF TRANSPORTATION  
 RALEIGH  
**DOUBLE 8 FT. X 8 FT.  
 CONCRETE BOX CULVERT  
 STAGE I**

DRAWN BY : ZCS DATE : 9/21  
 CHECKED BY : MGC DATE : 10/21  
 DESIGN ENGINEER OF RECORD: ZCS DATE : 10/21

DOCUMENT NOT CONSIDERED FINAL  
 UNLESS ALL SIGNATURES COMPLETED  
**TGS ENGINEERS**  
 706 HILLSBOROUGH STREET  
 SUITE 200  
 RALEIGH, NC 27603  
 PH (919) 773-8887  
 CORP. LICENSE NO.: C-0275

REVISIONS						SHEET NO.
NO.	BY:	DATE:	NO.	BY:	DATE:	C15-5
1			3			TOTAL SHEETS
2			4			13