


PLAN - FLOOR SLAB

STAGE 1 (LEFT)

NOTE: FOR S1 BARS IN FLOOR SLAB & WING FOOTINGS, SEE WING SHEET.

PROJECT NO. I-5987B
ROBESON COUNTY
 STATION: 708+48.43 -L-

SHEET 5 OF 20

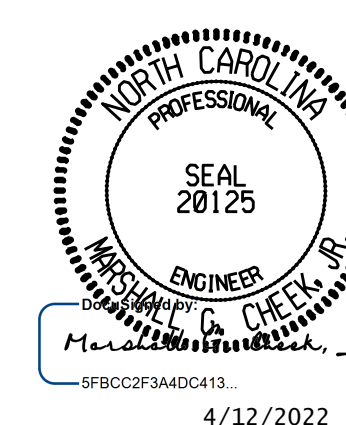

STATE OF NORTH CAROLINA
 DEPARTMENT OF TRANSPORTATION
 RALEIGH
**SINGLE 6 FT. X 7 FT.
 CONCRETE BOX CULVERT
 STAGE 1 (LEFT)**

DRAWN BY : STM DATE : 09/21
 CHECKED BY : MGC DATE : 03/22
 DESIGN ENGINEER OF RECORD: STM DATE : 03/22

3/16/2022
 X:\NCDOT\I-5987B\Structures\Site 16 - 708 + 48.43 -L-\Final Plans\DCNs\412.009.I-5987B.Site 16.SMU.CU.005.dgn
 User:smassinopie

DOCUMENT NOT CONSIDERED FINAL
 UNLESS ALL SIGNATURES COMPLETED

TGS ENGINEERS
 706 HILLSBOROUGH STREET
 SUITE 200
 RALEIGH, NC 27603
 PH (919) 773-8887
 CORP. LICENSE NO.: C-0275

REVISIONS						SHEET NO.
NO.	BY:	DATE:	NO.	BY:	DATE:	C16-5
1			3			TOTAL SHEETS
2			4			20