


**PLAN - ROOF SLAB**  
STAGE 1 (LEFT)

PROJECT NO. I-5987B  
ROBESON COUNTY  
 STATION: 708+48.43 -L-

SHEET 6 OF 20

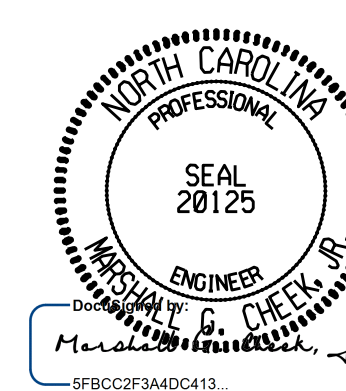

4/12/2022 | 10:44 AM EDT

STATE OF NORTH CAROLINA  
 DEPARTMENT OF TRANSPORTATION  
 RALEIGH

**SINGLE 6 FT. X 7 FT.  
 CONCRETE BOX CULVERT  
 STAGE 1 (LEFT)**

DRAWN BY : STM DATE : 09/21  
 CHECKED BY : MGC DATE : 03/22  
 DESIGN ENGINEER OF RECORD: STM DATE : 03/22

3/16/2022  
 X:\NCDOT\I-5987B\Structures\Site 16 - 708 + 48.43 -L-\Final Plans\DCNs\412.011.I-5987B.Site 16.SMU.CU.006.dgn  
 User:smassinople

DOCUMENT NOT CONSIDERED FINAL  
 UNLESS ALL SIGNATURES COMPLETED

**TGS ENGINEERS**  
 706 HILLSBOROUGH STREET  
 SUITE 200  
 RALEIGH, NC 27603  
 PH (919) 773-8887  
 CORP. LICENSE NO.: C-0275

REVISIONS						SHEET NO.
NO.	BY:	DATE:	NO.	BY:	DATE:	C16-6
1			3			TOTAL SHEETS
2			4			20