

PLAN - ROOF SLAB


STAGE 1 (RIGHT)

PROJECT NO. I-5987B

ROBESON COUNTY

STATION: 708+48.43 -L-

SHEET 10 OF 20

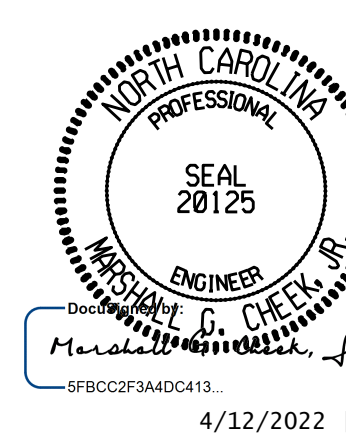

4/12/2022 | 10:44 AM EDT

STATE OF NORTH CAROLINA
DEPARTMENT OF TRANSPORTATION
RALEIGH

**SINGLE 6 FT. X 7 FT.
CONCRETE BOX CULVERT
STAGE 1 (RIGHT)**

DOCUMENT NOT CONSIDERED FINAL
UNLESS ALL SIGNATURES COMPLETED

TGS ENGINEERS
706 HILLSBOROUGH STREET
SUITE 200
RALEIGH, NC 27603
PH (919) 773-8887
CORP. LICENSE NO.: C-0275

REVISIONS						SHEET NO.
NO.	BY:	DATE:	NO.	BY:	DATE:	C16-10
1			3			TOTAL SHEETS
2			4			20

DRAWN BY : STM DATE : 09/21
CHECKED BY : MGC DATE : 03/22
DESIGN ENGINEER OF RECORD: STM DATE : 03/22