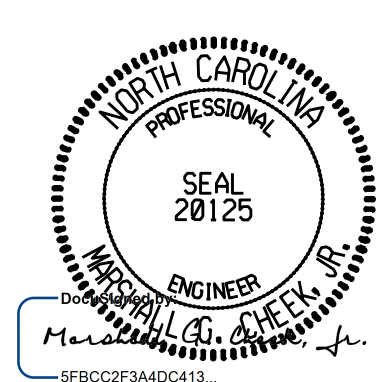


PLAN - FLOOR SLAB
STAGE 3 (LEFT)

PROJECT NO. I-5987B
ROBESON COUNTY
 STATION: 708+48.43 -L-

SHEET 16 OF 20


 4/12/2022 | 10:44 AM EDT
 DOCUMENT NOT CONSIDERED FINAL
 UNLESS ALL SIGNATURES COMPLETED
TGS ENGINEERS
 706 HILLSBOROUGH STREET
 SUITE 200
 RALEIGH, NC 27603
 PH (919) 773-8887
 CORP. LICENSE NO.: C-0275

STATE OF NORTH CAROLINA
 DEPARTMENT OF TRANSPORTATION
 RALEIGH
**SINGLE 6 FT. X 7 FT.
 CONCRETE BOX CULVERT
 STAGE 3 (LEFT)**

REVISIONS						SHEET NO.
NO.	BY:	DATE:	NO.	BY:	DATE:	C16-16
1			3			TOTAL SHEETS
2			4			20

DRAWN BY : STM DATE : 10/21
 CHECKED BY : MGC DATE : 03/22
 DESIGN ENGINEER OF RECORD: STM DATE : 03/22