



PART PLAN - ROOF SLAB

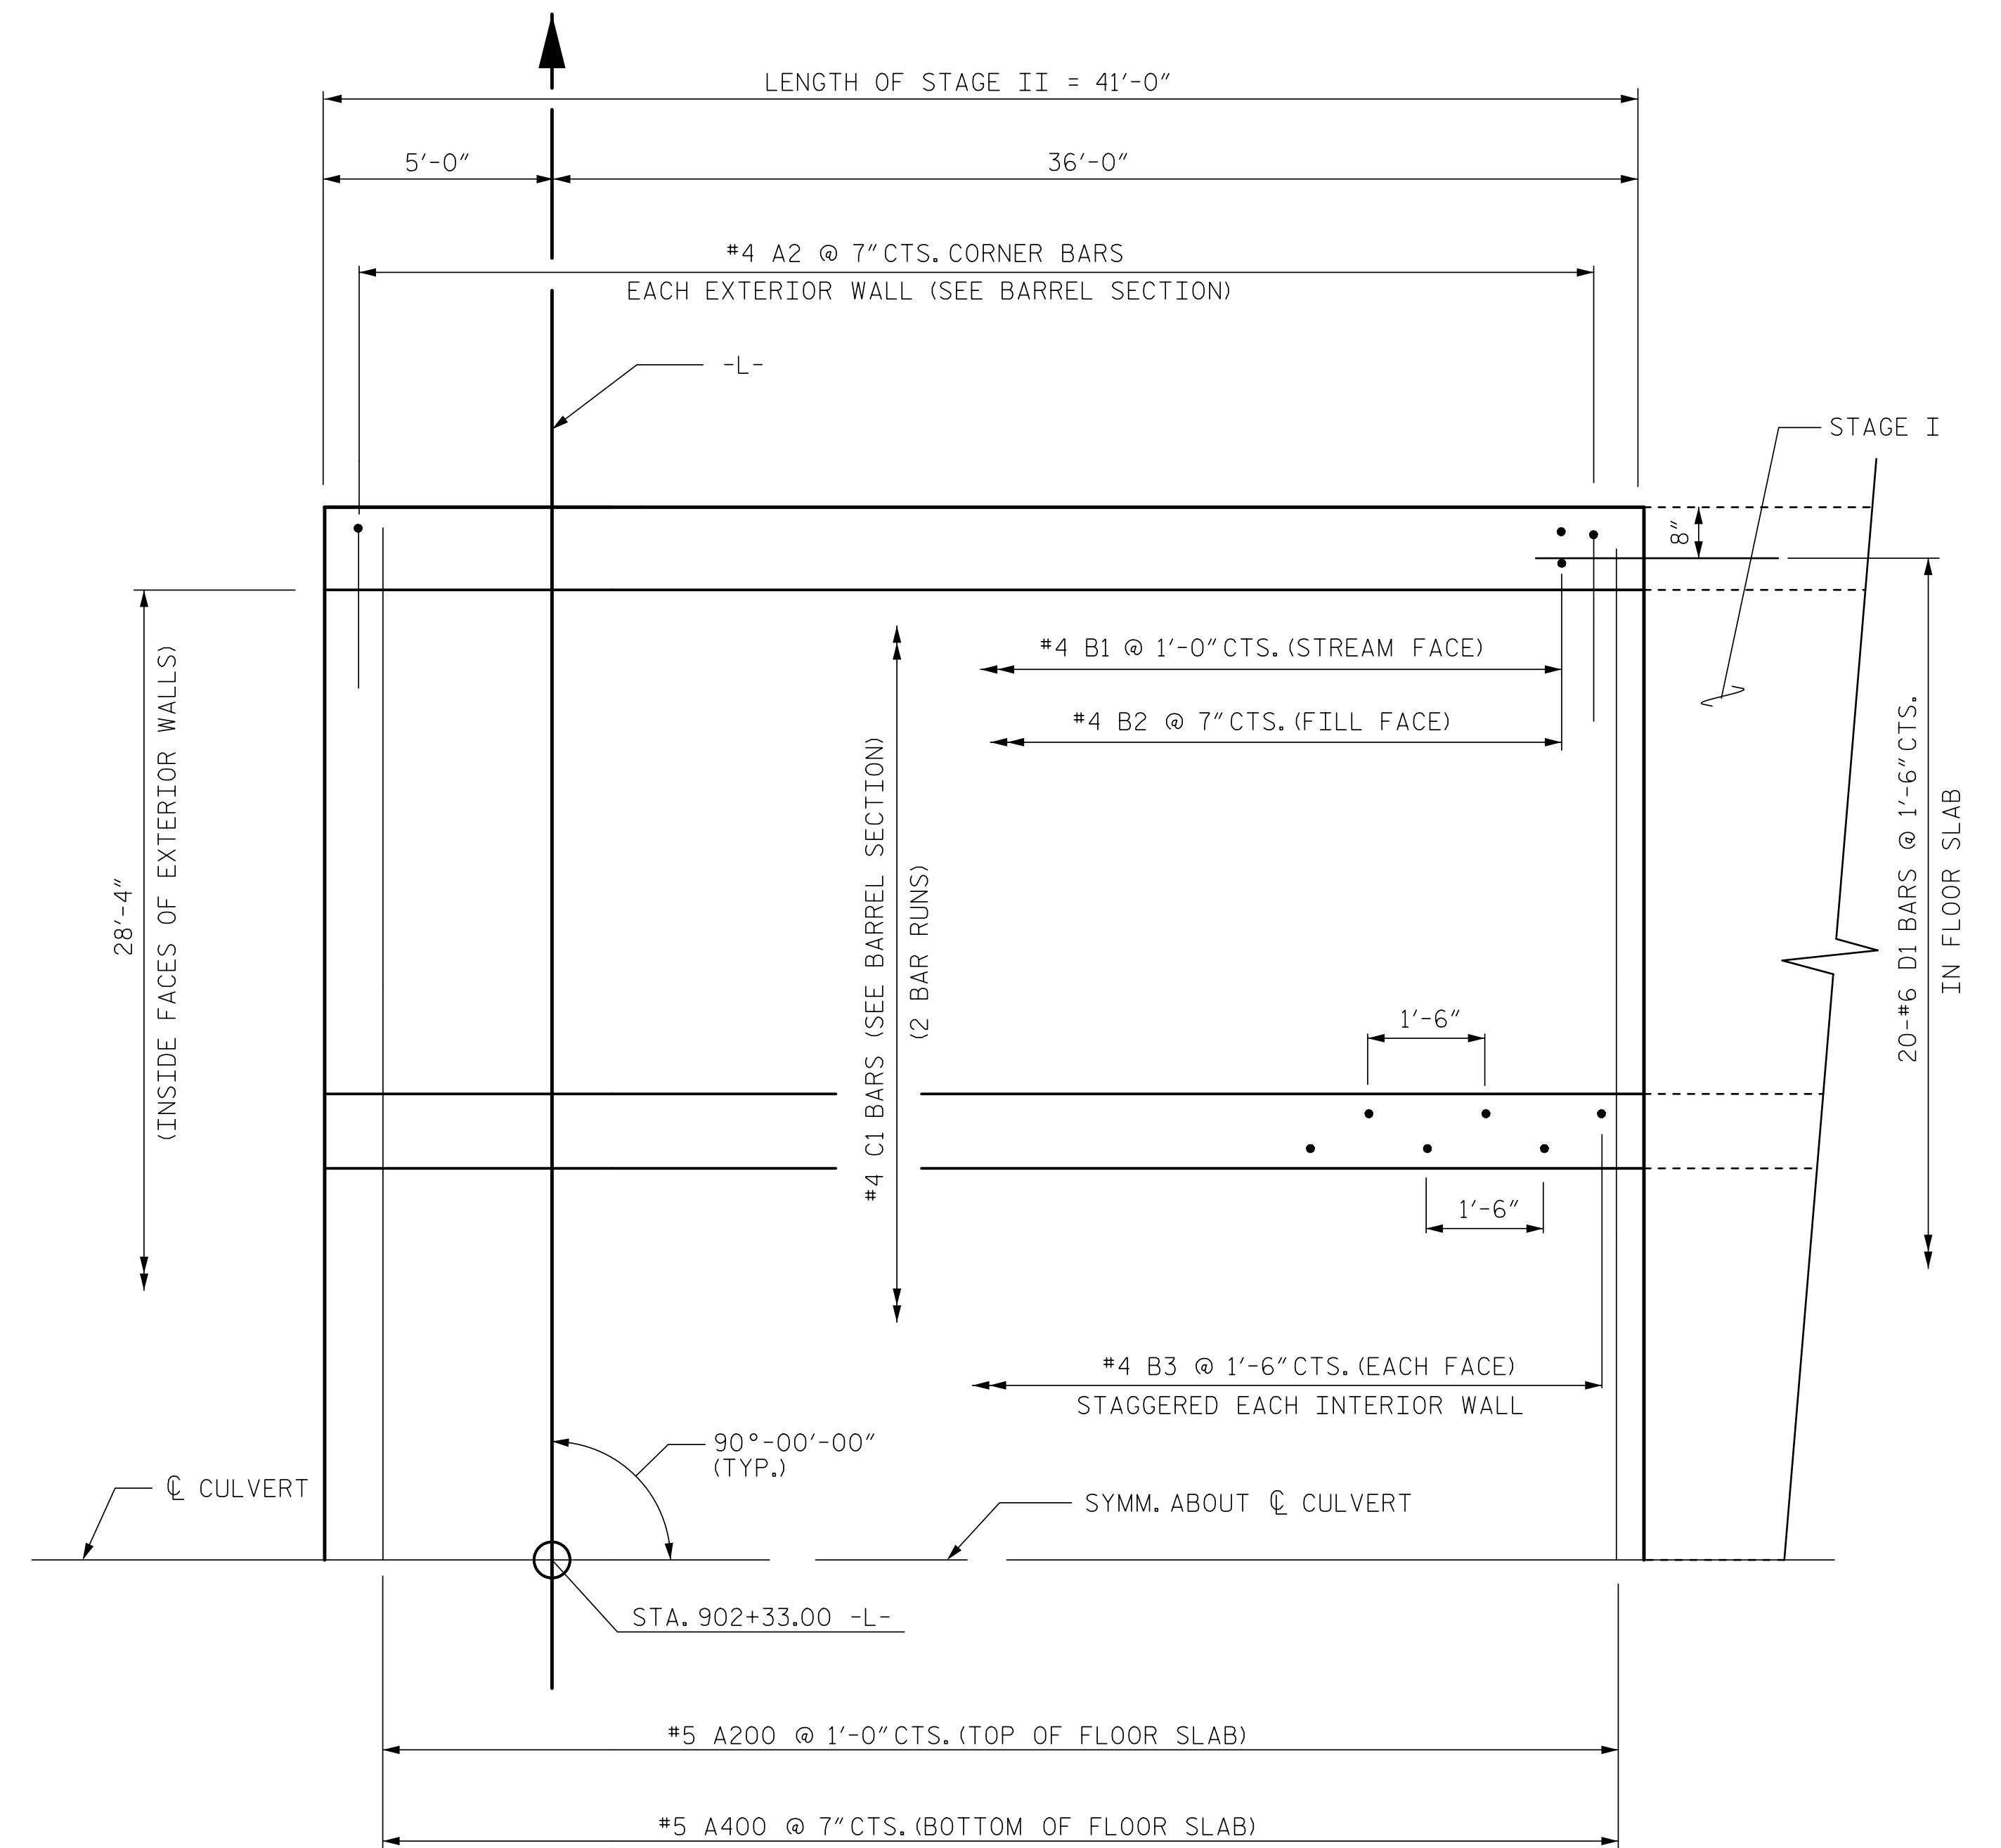

PART PLAN - FLOOR SLAB

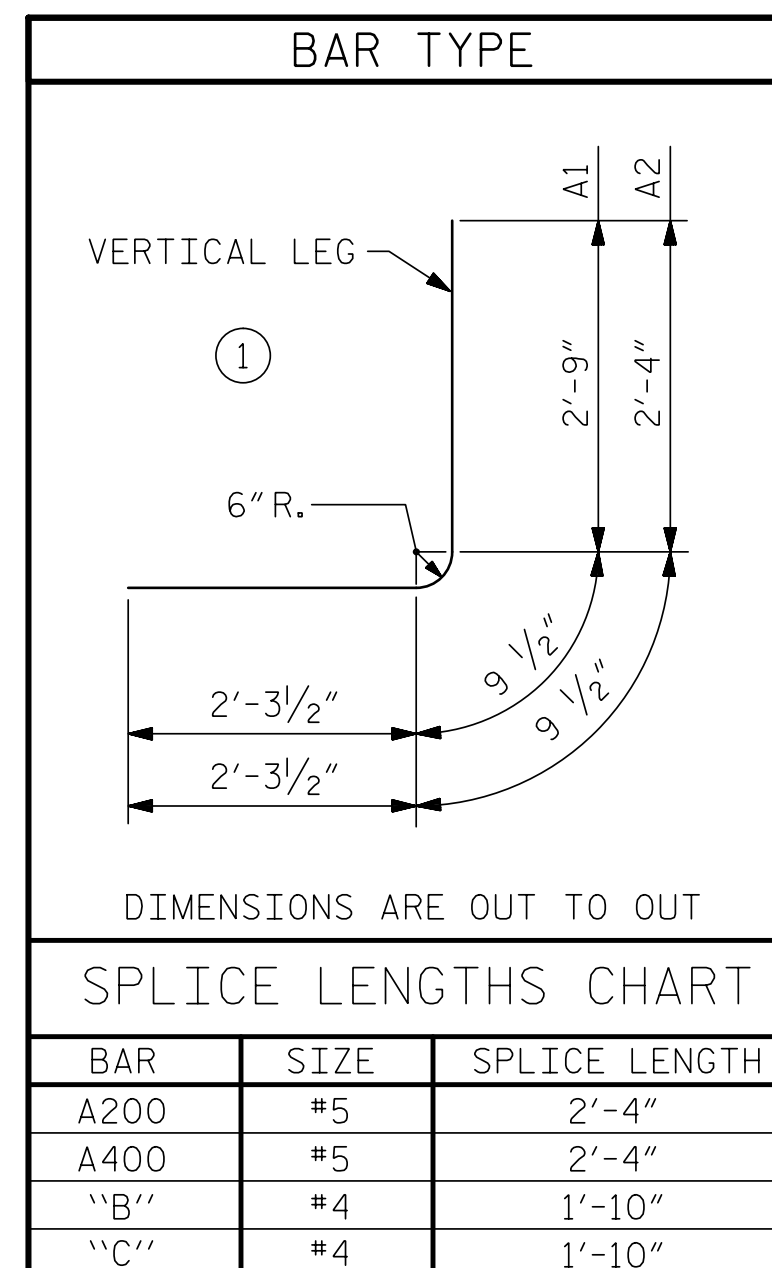

BAR SCHEDULE

BAR	NO.	SIZE	TYPE	LENGTH	WEIGHT
A1	140	#4	1	5'-10"	546
A2	140	#4	1	5'-5"	507
A100	49	#5	STR	29'-6"	1508
A200	41	#5	STR	29'-6"	1262
A300	70	#5	STR	29'-6"	2154
A400	70	#5	STR	29'-6"	2154
B1	82	#4	STR	9'-2"	502
B2	140	#4	STR	7'-4"	686
B3	112	#4	STR	9'-2"	686
C1	216	#4	STR	21'-4"	3078
D1	54	#6	STR	2'-6"	203

REINFORCING STEEL 13,286 LBS

PROJECT NO. I-5987B
ROBESON COUNTY
 STATION: 902+33.00 -L-

SHEET 6 OF 9

706 HILLSBOROUGH STREET
 SUITE 200
 RALEIGH, NC 27603
 PH (919) 773-8887
 CORP. LICENSE NO.: C-0275

STATE OF NORTH CAROLINA
 DEPARTMENT OF TRANSPORTATION
 RALEIGH
**TRIPLE 9 FT. X 8 FT.
 CONCRETE BOX CULVERT
 STAGE II**

ASSEMBLED BY : ZCS DATE : 10/21
 CHECKED BY : MGC DATE : 10/21
 DRAWN BY : TSS 11/90 REV. 6/19 MAA/THC
 CHECKED BY : ARB 11/90

REVISIONS						SHEET NO.
NO.	BY:	DATE:	NO.	BY:	DATE:	C18-6
1			3			TOTAL SHEETS
2			4			9