

GEOTECHNICAL ENGINEER

ENGINEER

SEAL 048207


STEPHEN C. CROCKETT

DocuSigned by: Stephen C. Crockett 04/12/2022

CCSASPEMEMBER

DATE SIGNATURE DATE

DOCUMENT NOT CONSIDERED FINAL UNLESS ALL SIGNATURES COMPLETED

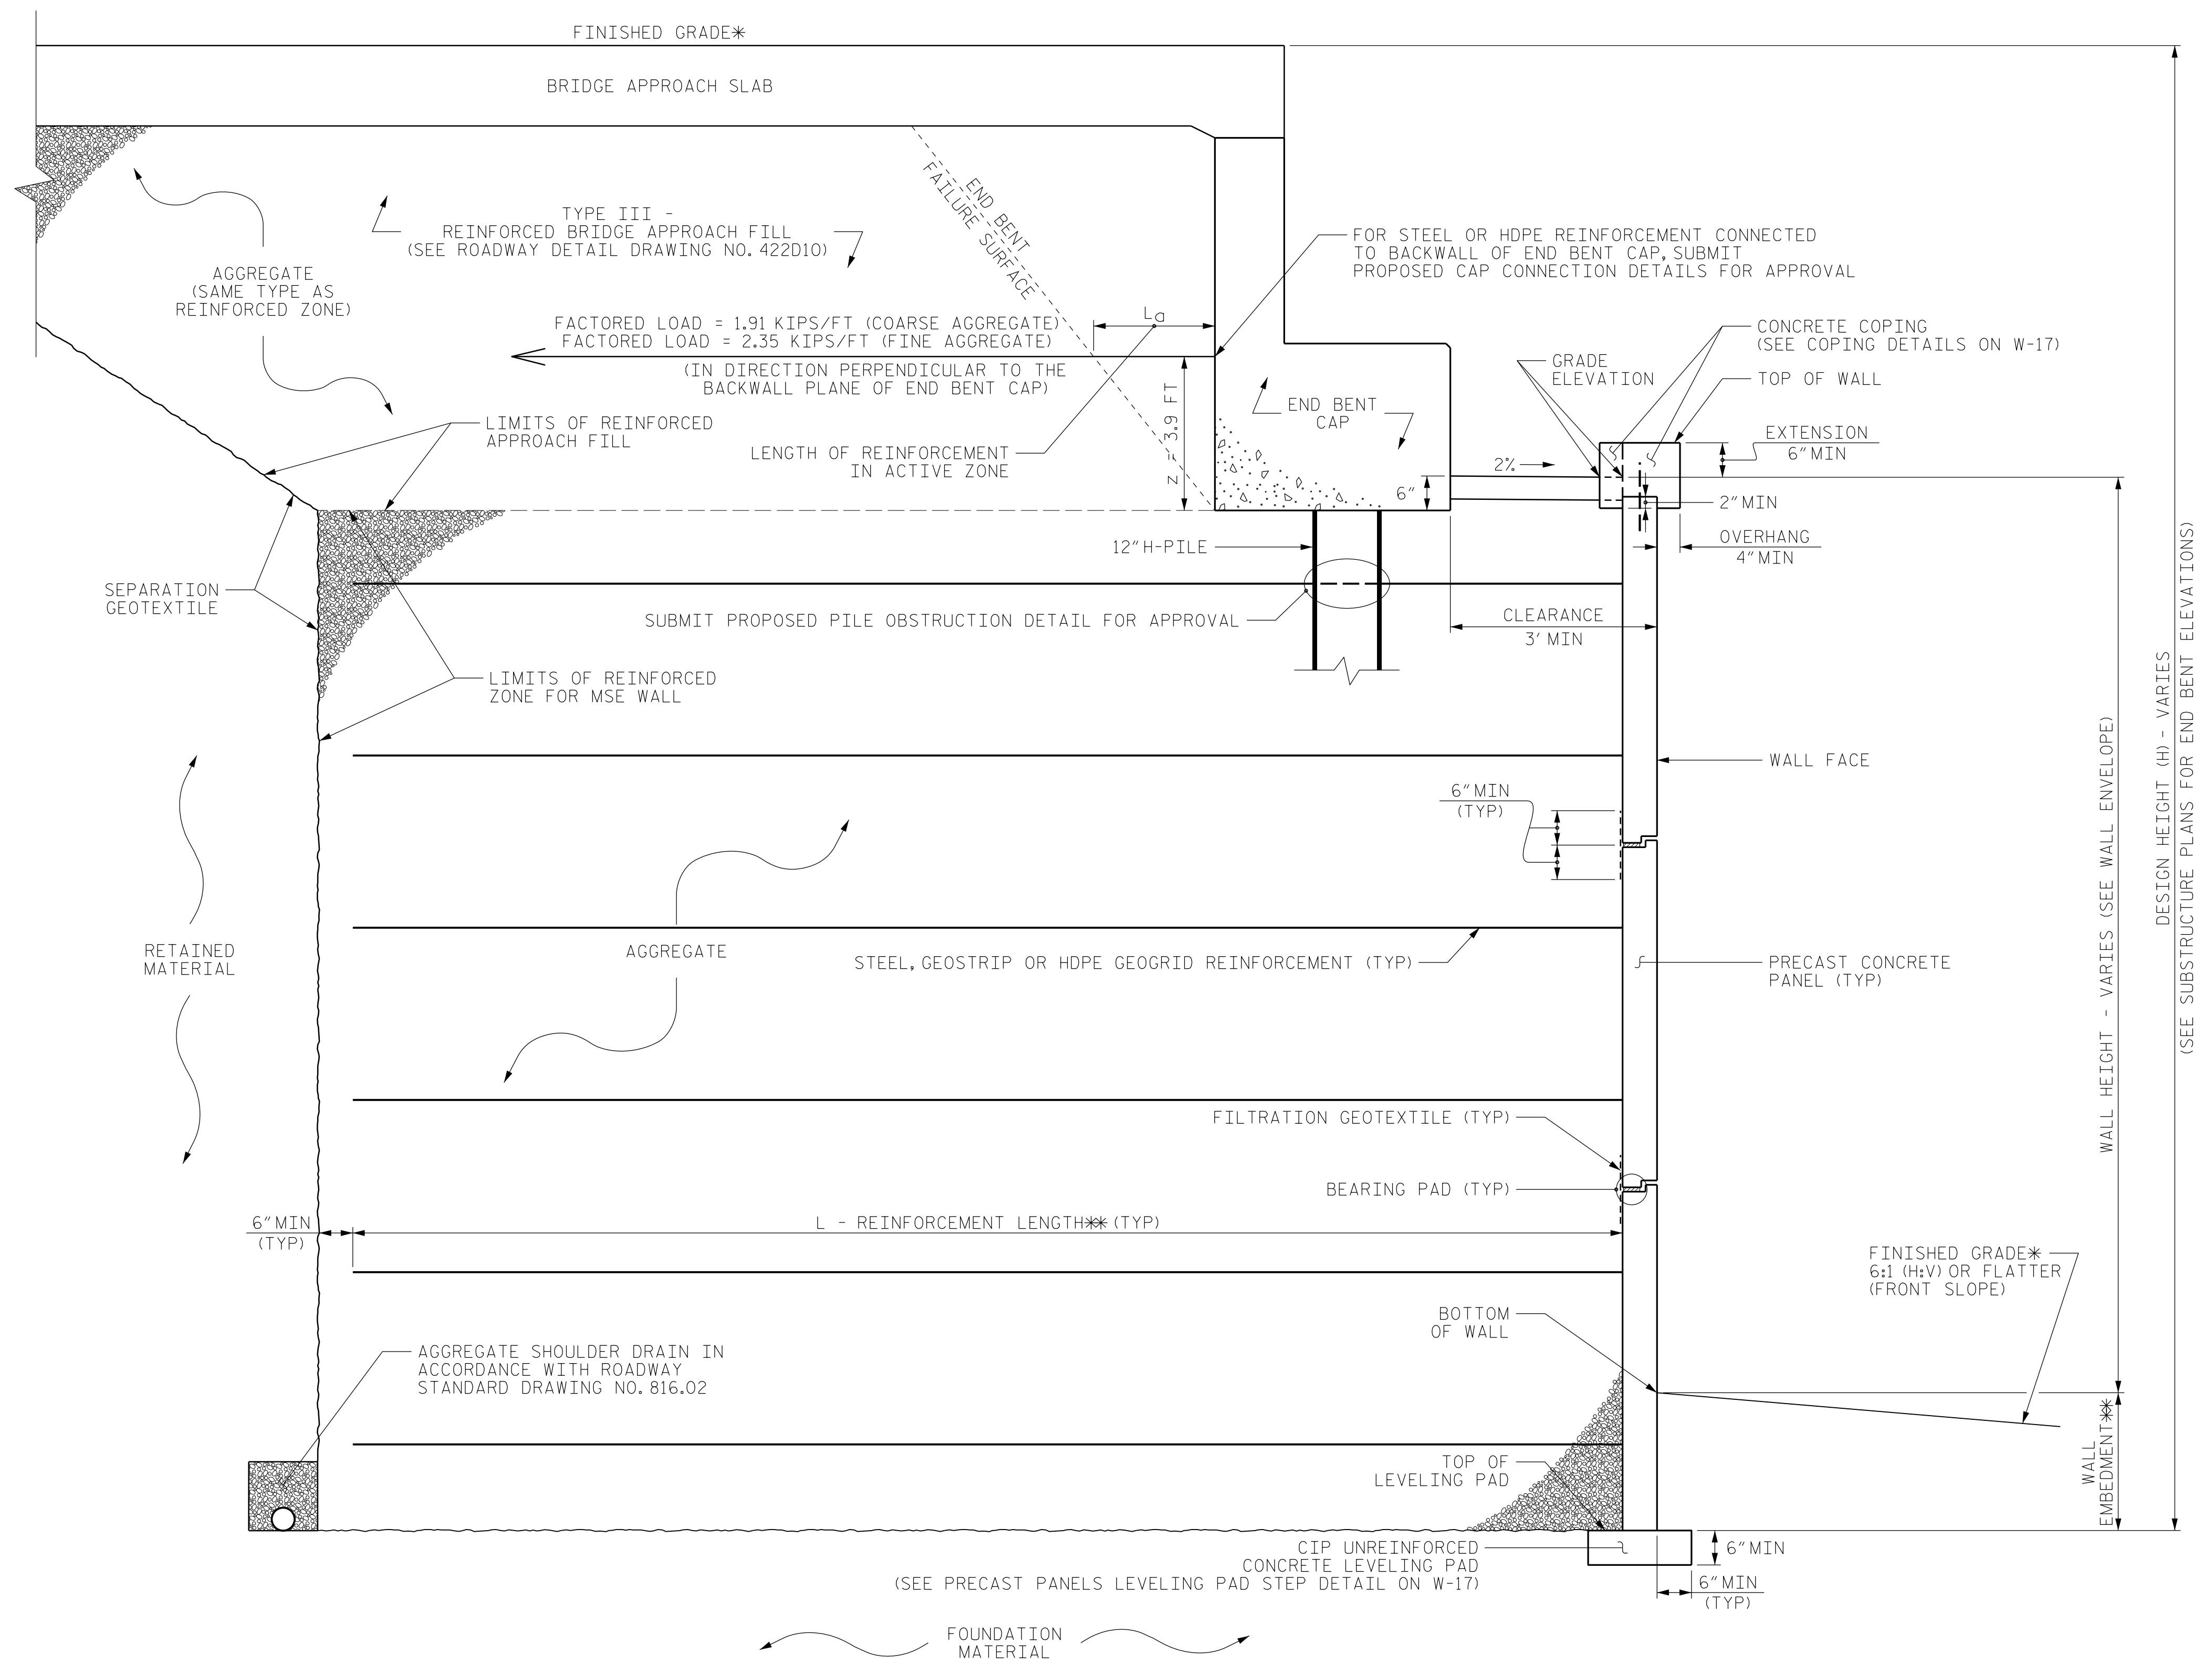

MSE ABUTMENT WALL WITH PRECAST PANELS - TYPICAL SECTION

*SEE ROADWAY PLANS FOR FINISHED GRADE DETAILS.
 **SEE MSE RETAINING WALLS PROVISION AND IF APPLICABLE,
 MSE WALL NOTES FOR WALL EMBEDMENT AND REINFORCEMENT LENGTH REQUIREMENTS.

PROJECT NO.: I-5987B

ROBESON COUNTY

STATION: _____

SHEET 11 OF 19

PREPARED BY: S. CROCKETT DATE: 3/29/22

REVIEWED BY: J. HAMM DATE: 3/29/22

FALCON ENGINEERING

FALCON ENGINEERING, INC.
 1210 TRINITY ROAD, SUITE 110
 CARY, NC 27513

PHONE: 919.871.0800
 www.falconengineers.com

NORTH CAROLINA DEPARTMENT OF TRANSPORTATION DIVISION OF HIGHWAYS

GEOTECHNICAL ENGINEERING UNIT

MSE WALL WITH PANELS TYPICAL FOR RETAINING WALLS. NO. W5A AND W5B

REVISIONS					
NO.	BY	DATE	NO.	BY	DATE
1			3		
2			4		

SHEET NO. W-11