


GEOTECHNICAL ENGINEER

ENGINEER

DocuSigned by: *Stephen C. Crockett* 04/12/2022

SIGNATURE DATE

**DOCUMENT NOT CONSIDERED FINAL
UNLESS ALL SIGNATURES COMPLETED**

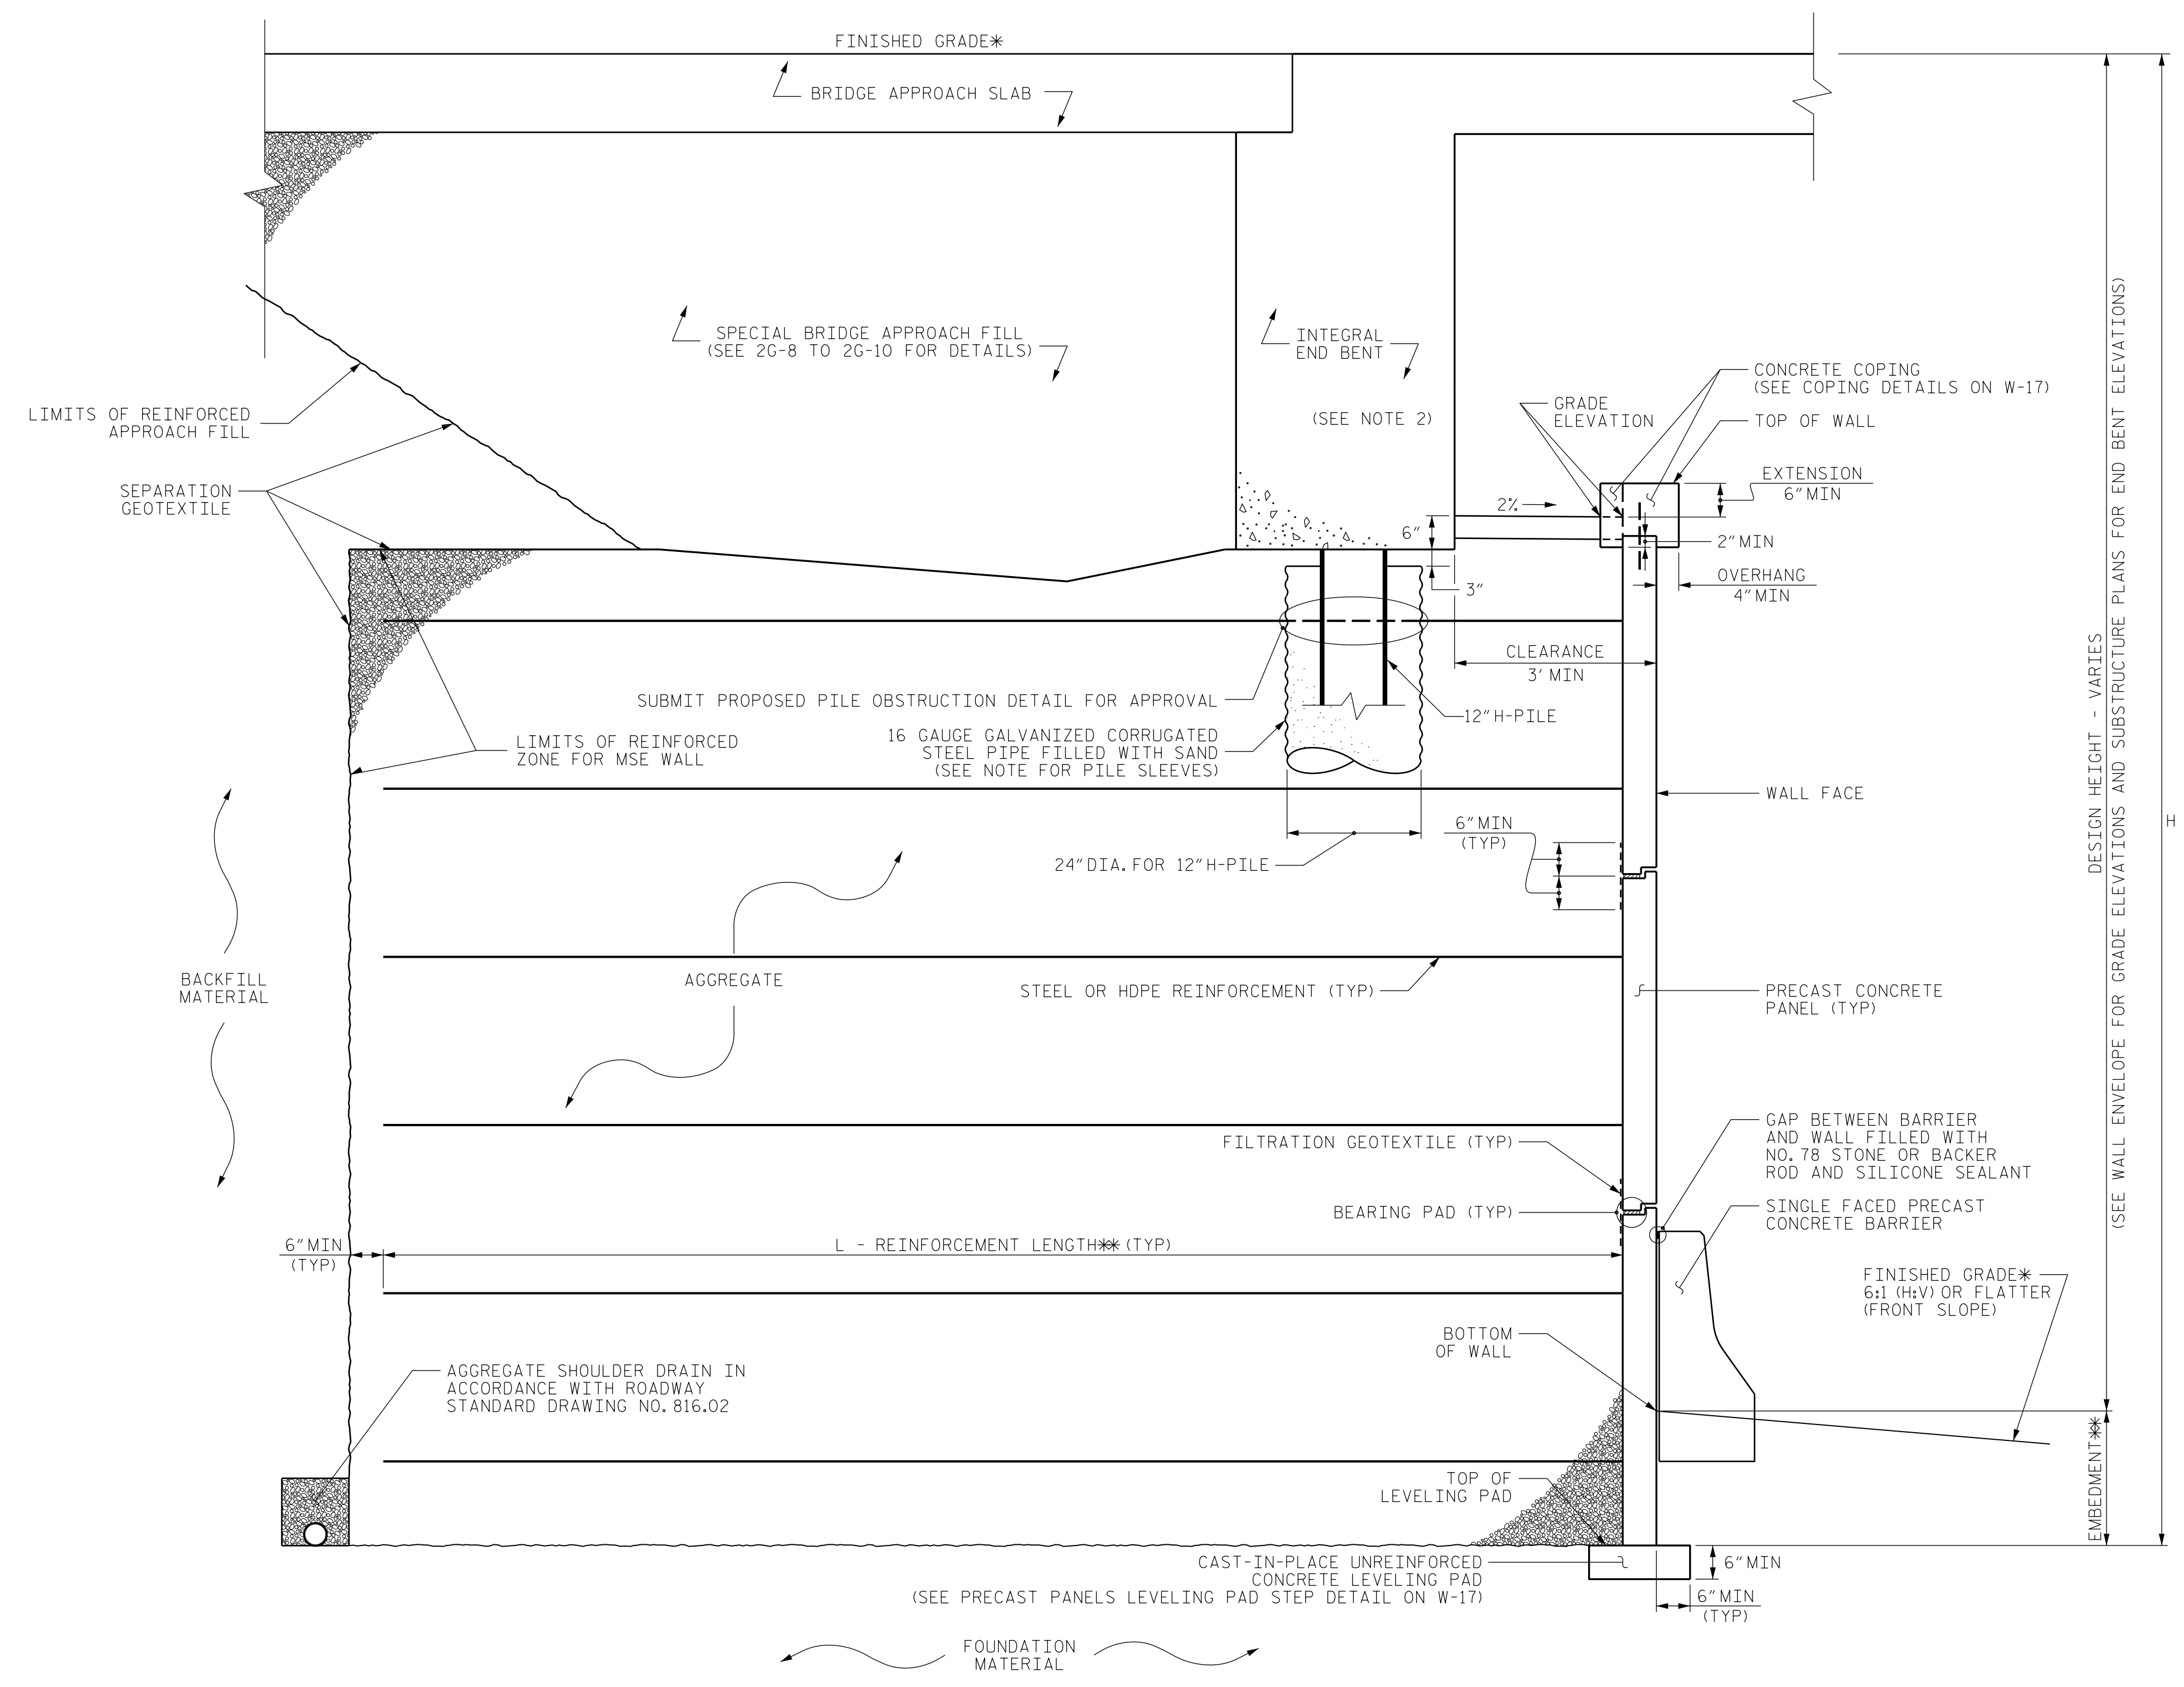

MSE ABUTMENT WALL WITH PRECAST PANELS - TYPICAL SECTION FOR INTEGRAL ABUTMENTS

*SEE ROADWAY PLANS FOR FINISHED GRADE DETAILS.
**SEE MSE RETAINING WALLS PROVISION AND IF APPLICABLE,
MSE WALL NOTES FOR EMBEDMENT AND REINFORCEMENT LENGTH REQUIREMENTS.

PROJECT NO.: I-5987B
 ROBESON COUNTY
 STATION: _____
 SHEET 12 OF 19

PREPARED BY: S. CROCKETT DATE: 3/29/22
 REVIEWED BY: J. HAMM DATE: 3/29/22

FALCON ENGINEERING

FALCON ENGINEERING, INC.
 1210 TRINITY ROAD, SUITE 110
 CARY, NC 27513
 PHONE: 919.871.0800
 www.falconengineers.com

NORTH CAROLINA
 DEPARTMENT OF TRANSPORTATION
 DIVISION OF HIGHWAYS

**GEOTECHNICAL
 ENGINEERING UNIT**

**MSE WALL WITH PANELS TYPICAL
 FOR RETAINING WALLS. NO.
 W4A, W4B, W8A, AND W8B**

REVISIONS					
NO.	BY	DATE	NO.	BY	DATE
1			3		
2			4		

SHEET NO. W-12