


STATE OF NORTH CAROLINA
DIVISION OF HIGHWAYS

UTILITIES BY OTHERS ROBESON COUNTY



LOCATION: I-95 IMPROVEMENTS FROM
NORTH OF SR 1758 (McDUFFIE CROSSING RD.)
TO NORTH OF SR 1723 (PARKTON TOBEMORY RD.)
TYPE OF WORK: UTILITY BY OTHERS RELOCATION

T.I.P. NO.	SHEET NO.
I-5987B	UO-1

NOTE:
ALL UTILITY WORK SHOWN ON THIS SHEET IS DONE BY OTHERS.
NO PAYMENT WILL BE MADE TO THE CONTRACTOR FOR UTILITY WORK SHOWN ON THIS SHEET.

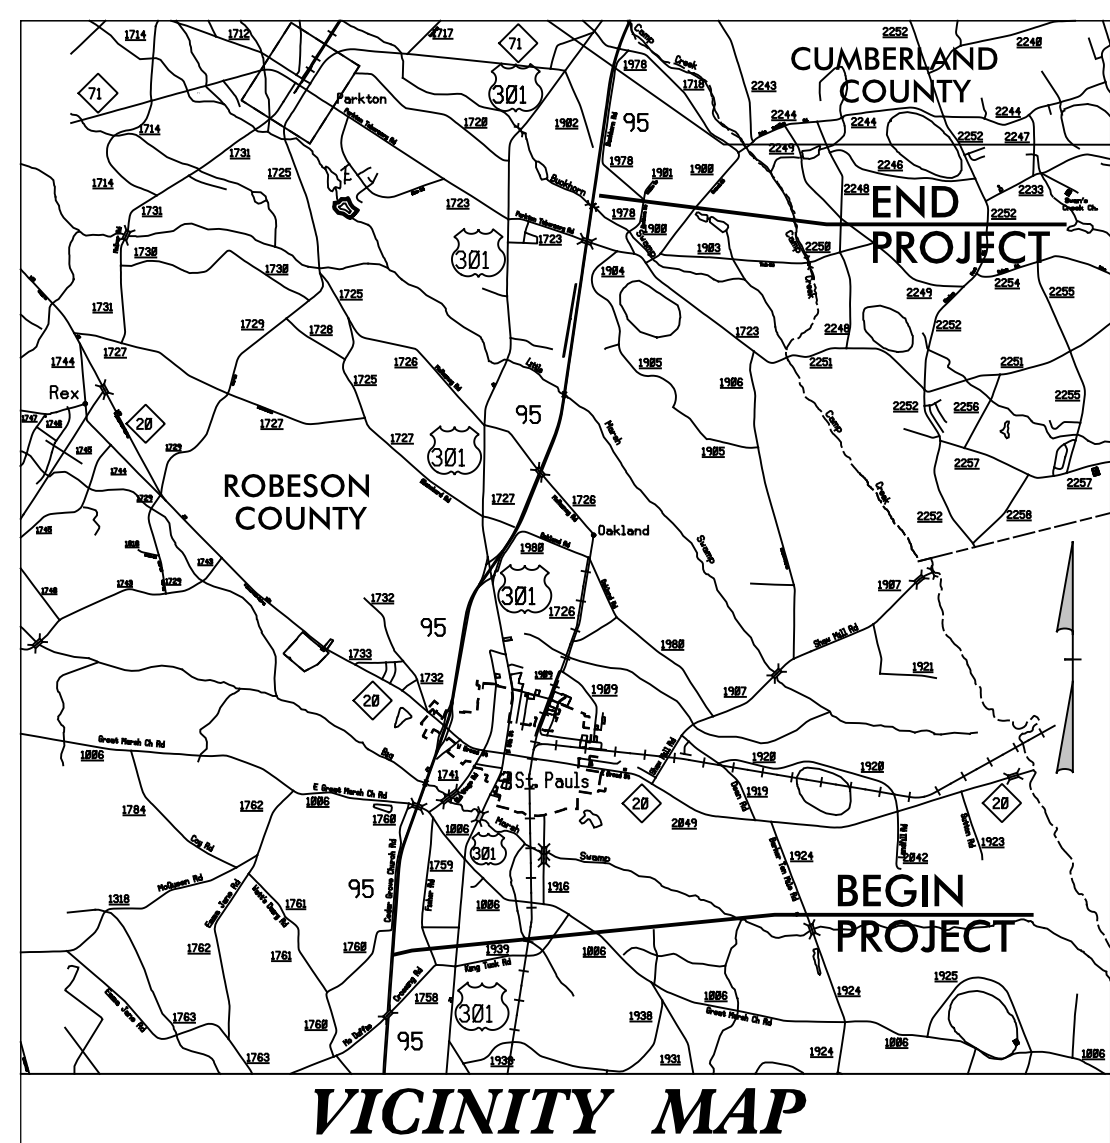

TIP PROJECT: I-5987B

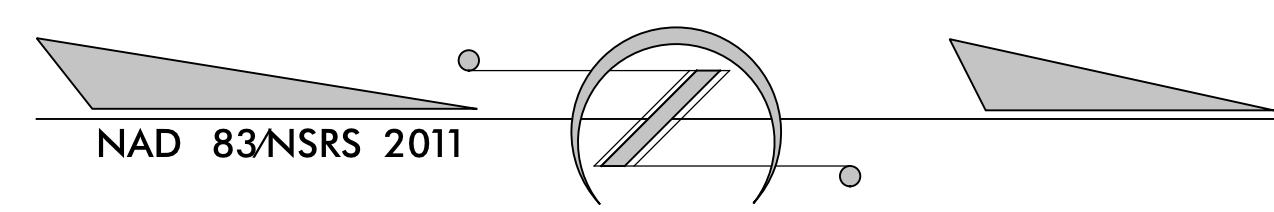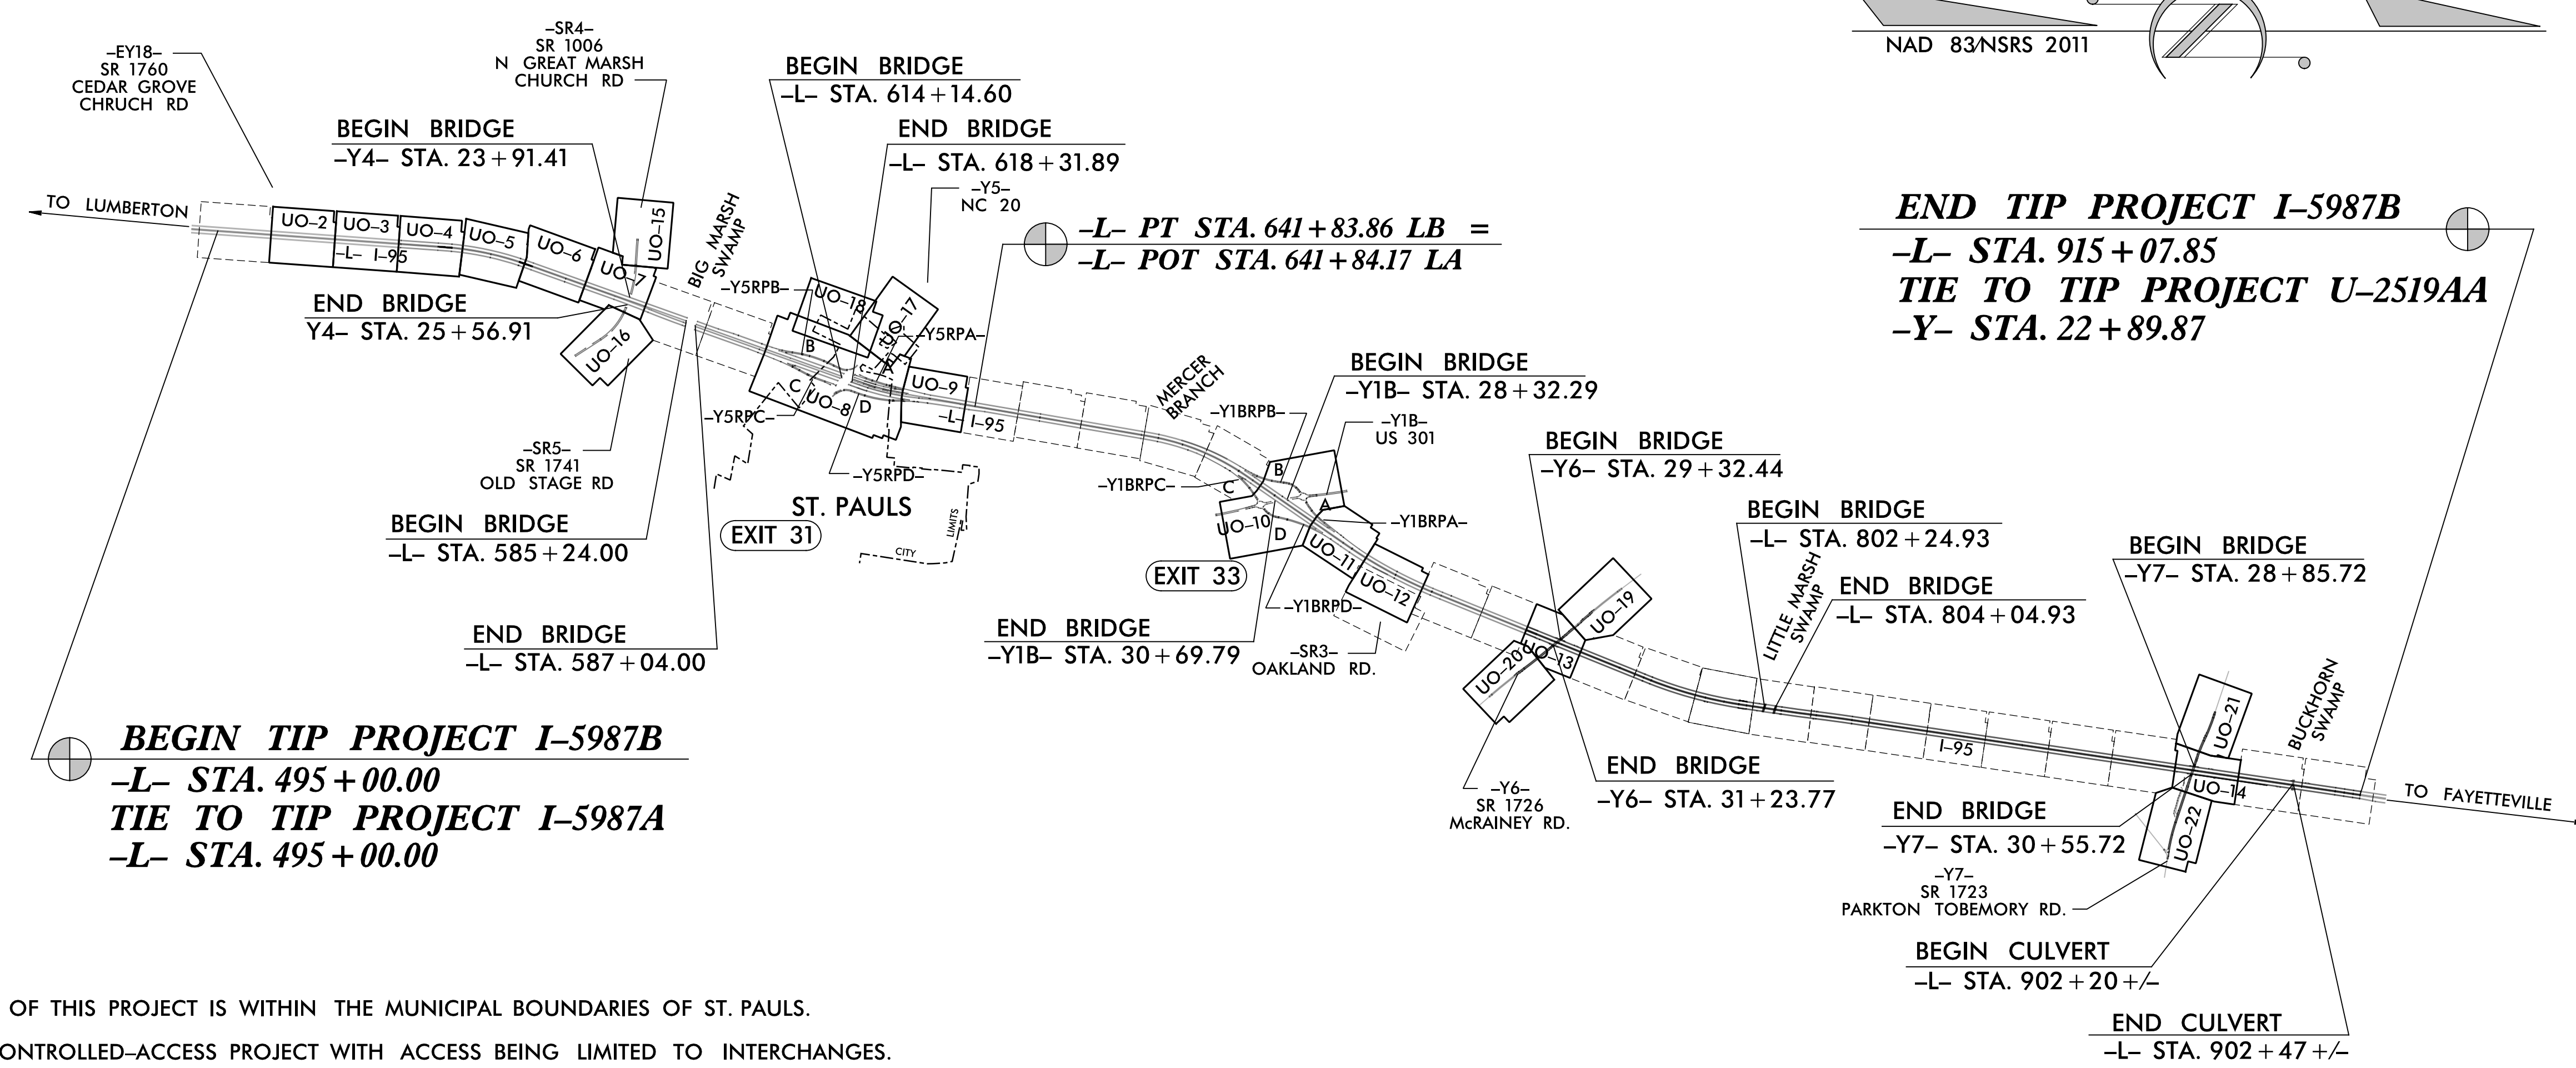


END TIP PROJECT I-5987B
-L- STA. 915 + 07.85
TIE TO TIP PROJECT U-2519AA
-Y- STA. 22 + 89.87

BEGIN TIP PROJECT I-5987B
-L- STA. 495 + 00.00
TIE TO TIP PROJECT I-5987A
-L- STA. 495 + 00.00

A PORTION OF THIS PROJECT IS WITHIN THE MUNICIPAL BOUNDARIES OF ST. PAULS.
THIS IS A CONTROLLED-ACCESS PROJECT WITH ACCESS BEING LIMITED TO INTERCHANGES.

CONTRACT:

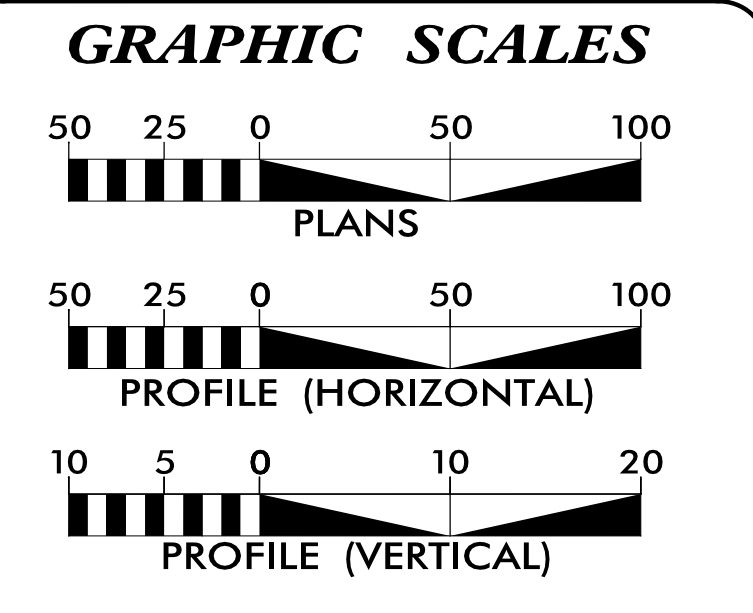

INDEX OF SHEETS	
SHEET NO.:	DESCRIPTION:
UO-1	TITLE SHEET
UO-2 THRU UO-22	UBO PLAN SHEETS

UTILITY OWNERS WITH CONFLICTS	
(A)	POWER - DUKE ENERGY PROGRESS
(B)	POWER - LUMBEE RIVER EMC
(C)	COMMUNICATIONS - WINDSTREAM
(D)	COMMUNICATIONS - DUKENET
(E)	TELEPHONE - LUMEN (formerly CENTURYLINK)
(F)	GAS - PIEDMONT NATURAL GAS
(G)	CATV - SPECTRUM

PREPARED IN THE OFFICE OF:

120 North Boylan Avenue • Raleigh, NC 27603-1423
(919) 828-0531 • thewootencompany.com
License Number: F-0115

ED REAMS	UTILITY PROJECT MANAGER
ED REAMS	PROJECT UTILITY COORDINATOR

DIVISION OF HIGHWAYS
DIVISION 6
PO Box 1150, 28302 (Mail)
558 Gillespie St., 28301 (Delivery)
Fayetteville, NC

STEVE KENDALL, PE	TEAM LEAD
CRAIG FREEMAN, PE	PROJECT MANAGER
RICK HANDLIN	DIV. 6 UTILITY ENGINEER
RANDY D. ROGERS	DIV. 6 UTILITY COORDINATOR

3:07:26 PM I:\Projects\NV5-3386\A-I-5987B\RobesonCo_I-95\CADD\I5987B_rdy_Ub0_TSH.dgn jndrrf15


NAD 83/2011

UTILITIES BY OTHERS

ALL PROPOSED UTILITY WORK SHOWN ON THIS SHEET WILL BE DONE BY OTHERS. NO PAYMENT WILL BE MADE TO THE CONTRACTOR FOR PROPOSED UTILITY WORK SHOWN ON THIS SHEET.




120 North Boylan Avenue • Raleigh, NC 27603-1423
(919) 828-0531 • thewootencompany.com
License Number: F-0115

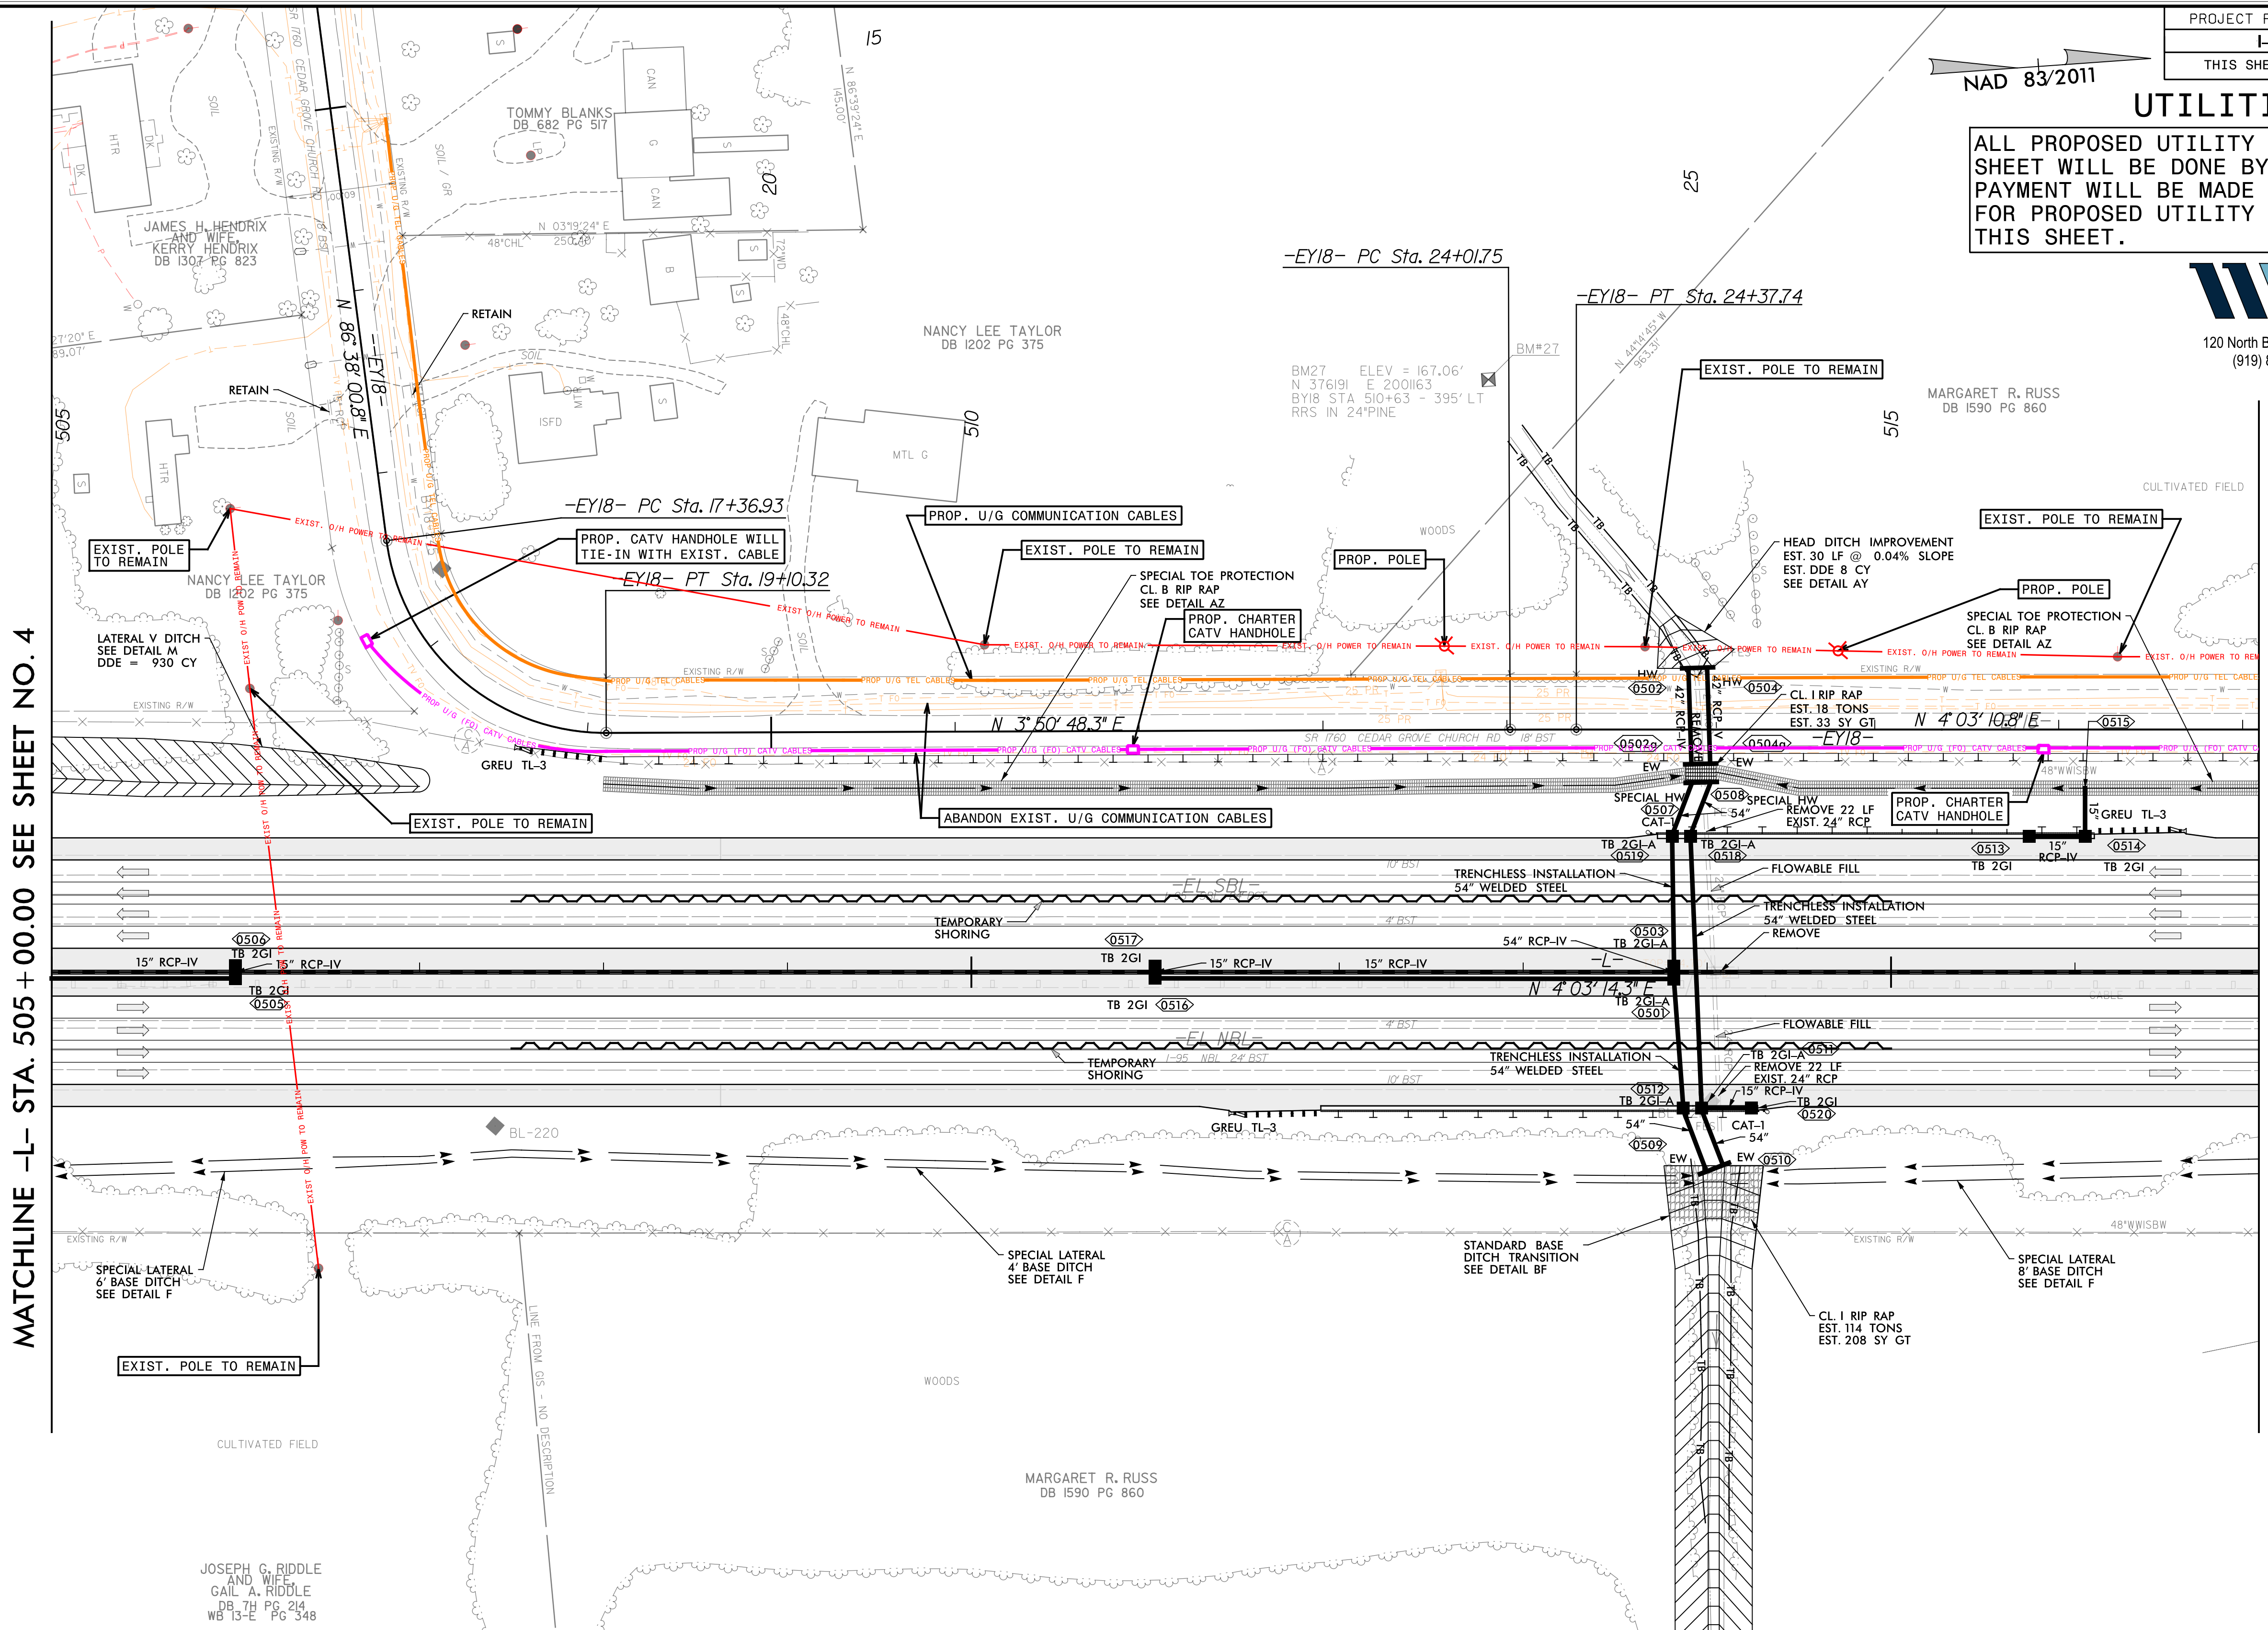

MATCHLINE -L- STA. 505 + 00.00 SEE SHEET NO. 4

MATCHLINE -L- STA. 517 + 00.00 SEE SHEET UO-3

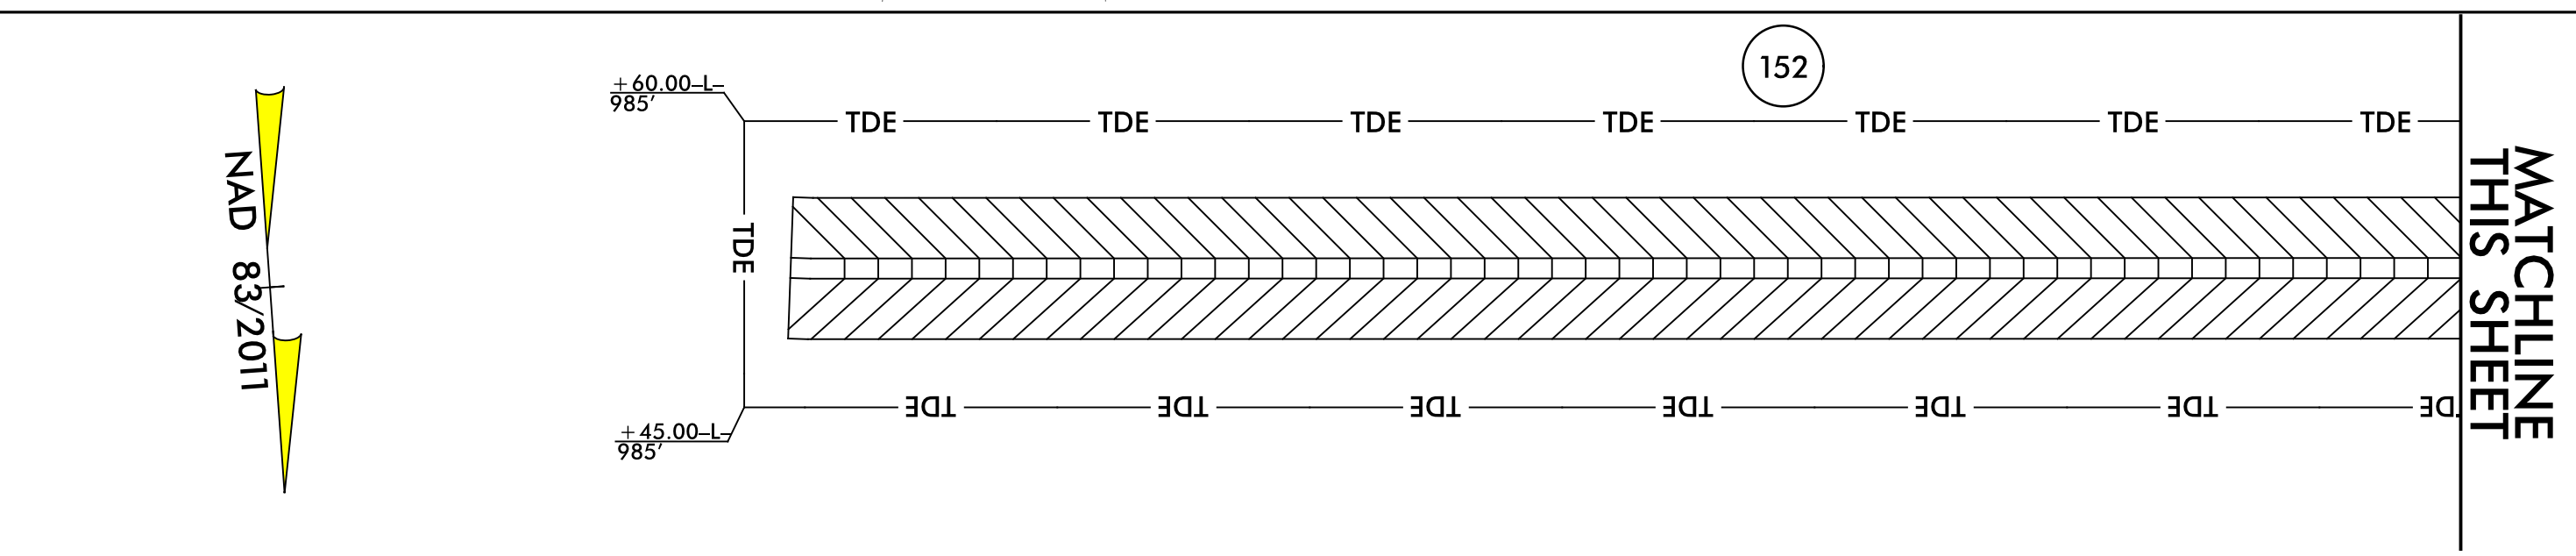

LEGEND

▨ PROPOSED PAVED SHOULDER

FOR -L- PROFILE SEE SHEET 50
FOR -EY18- PROFILE SEE SHEET 103
FOR DITCH DETAILS, SEE SHEETS 2D-1 THRU 2D-3


5/14/99
15-3386-A-I-1-5987B-01-95-CADD-I-5987B-01-1-0.dgn
3:07:34 PM
RobersonCo., I-95-CADD-I-5987B-01-1-0.dgn

UTILITIES BY OTHERS

ALL PROPOSED UTILITY WORK SHOWN ON THIS SHEET WILL BE DONE BY OTHERS. NO PAYMENT WILL BE MADE TO THE CONTRACTOR FOR PROPOSED UTILITY WORK SHOWN ON THIS SHEET.



120 North Boylan Avenue • Raleigh, NC 27603-1423
(919) 828-0531 • thewoolencompany.com
License Number: F-0115

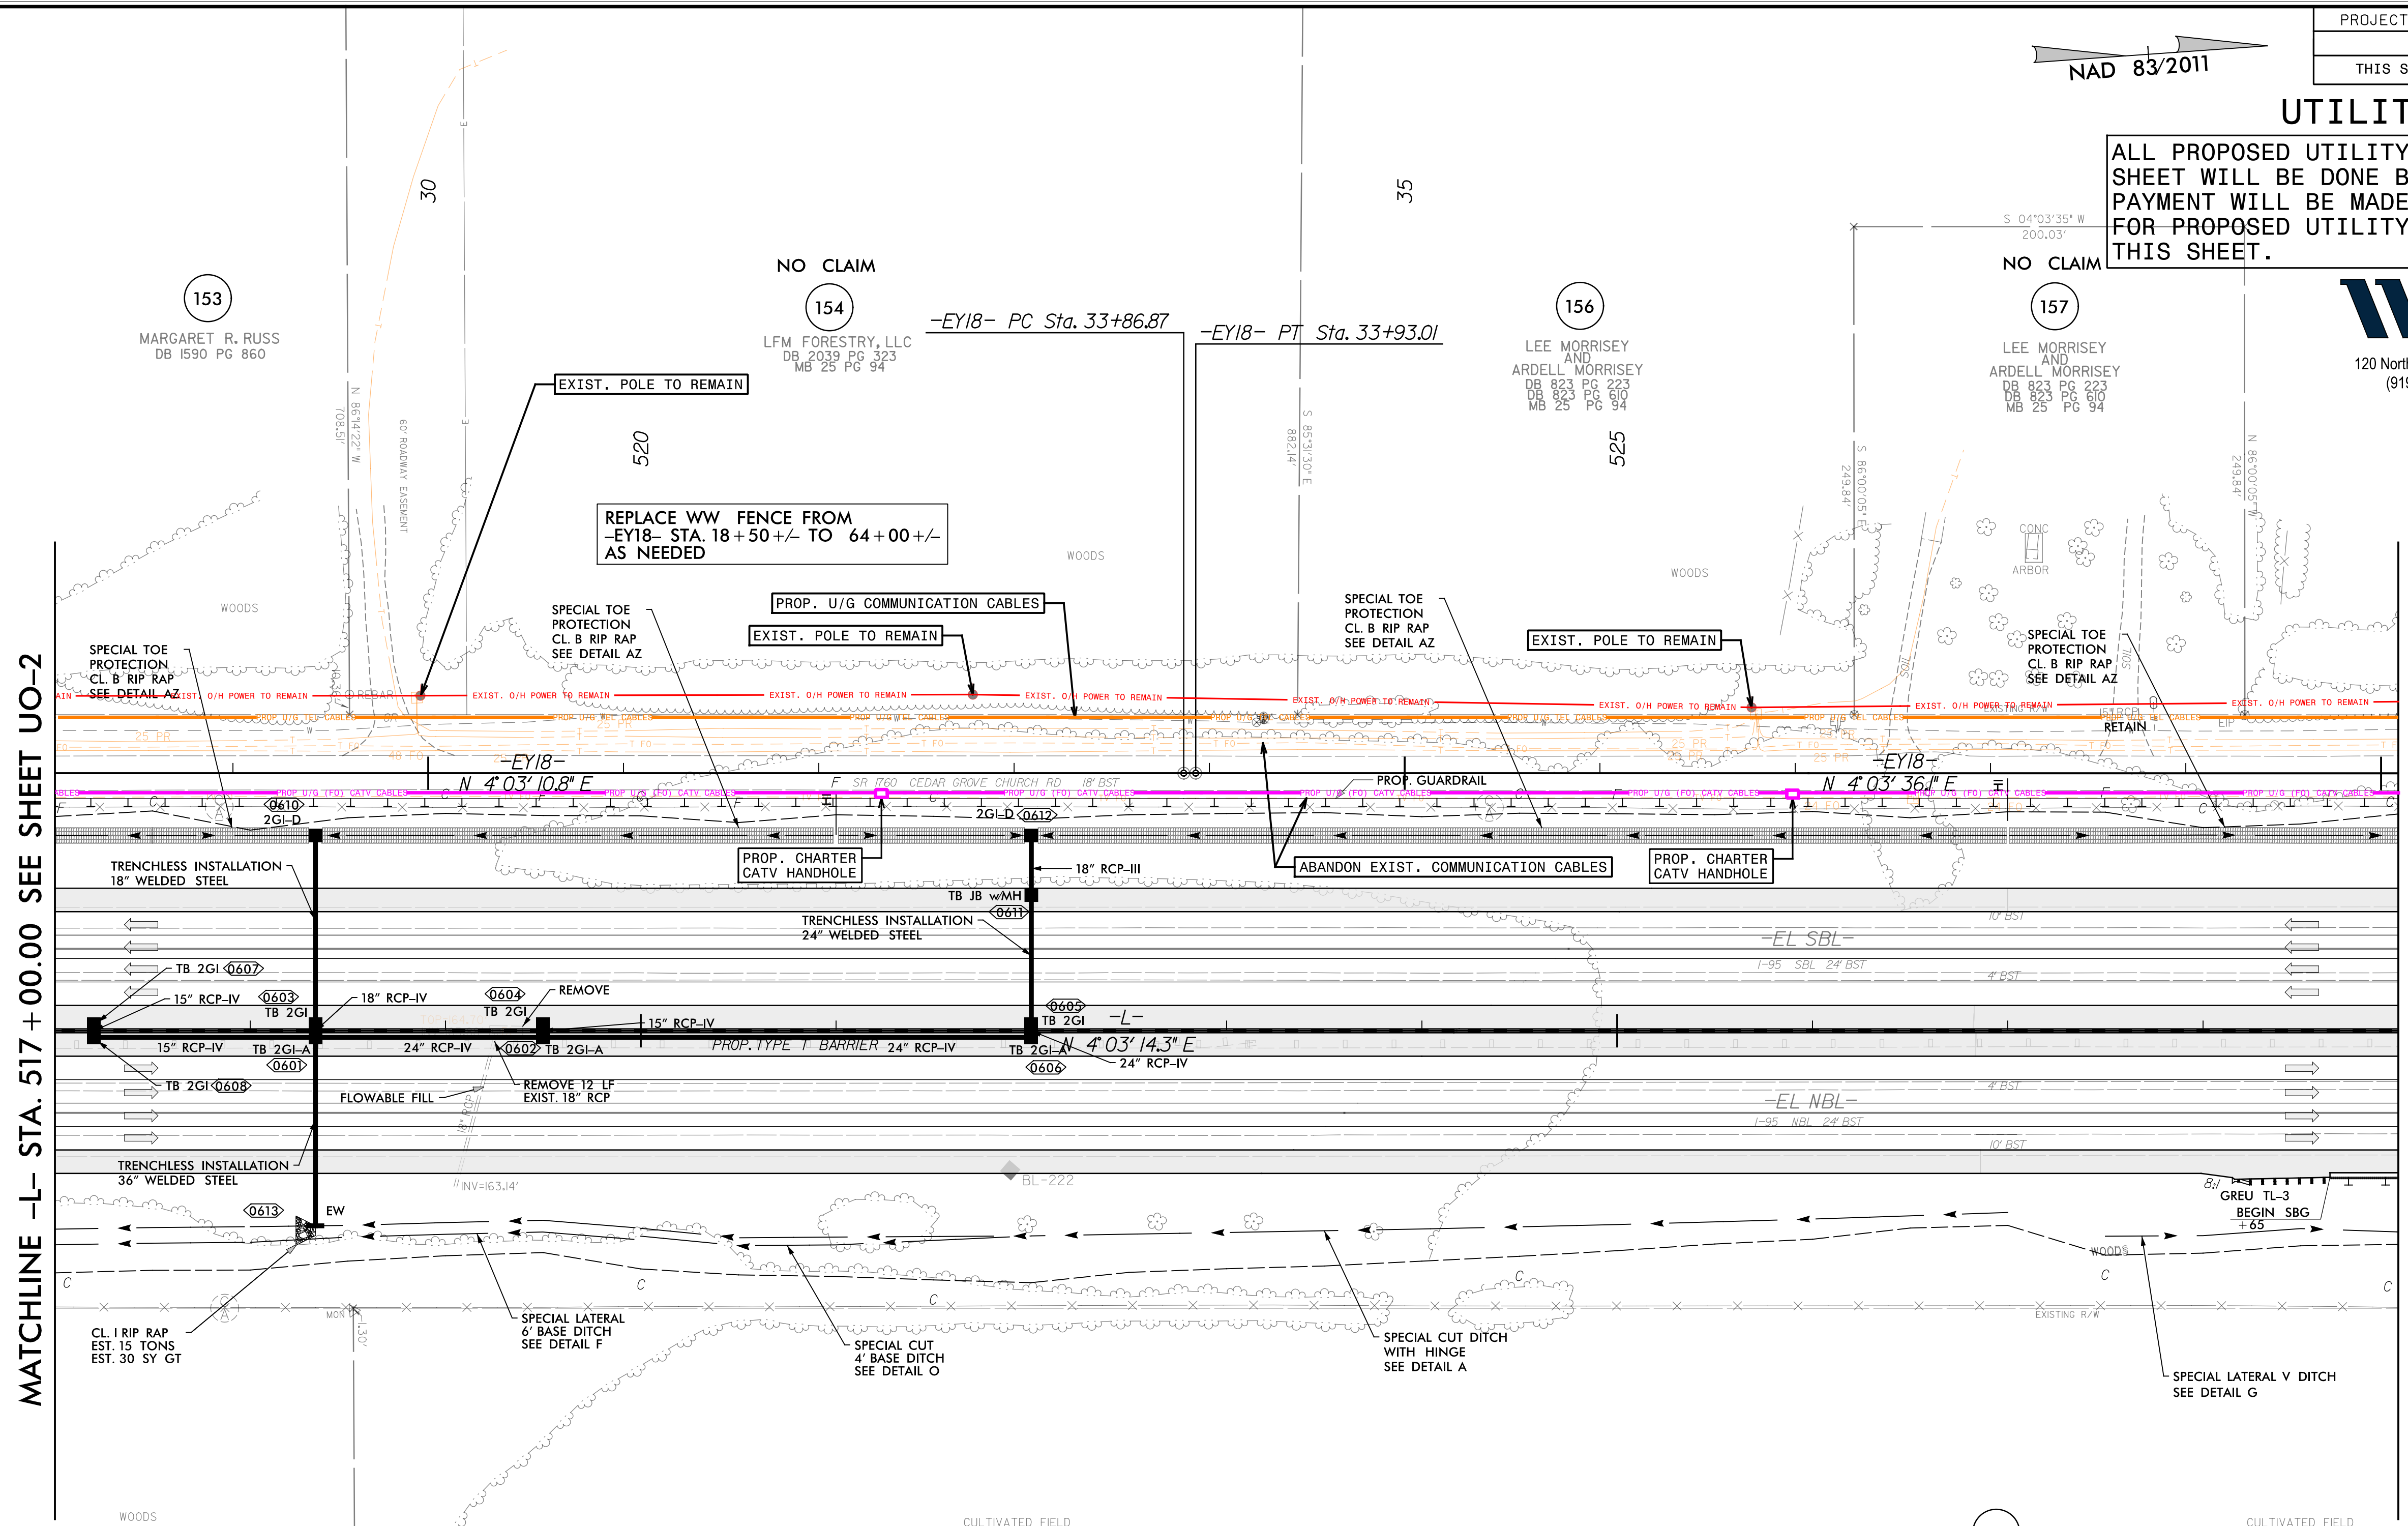

LEGEND

PROPOSED PAVED SHOULDER

FOR -L- PROFILE SEE SHEET 50
FOR -EY18- PROFILE SEE SHEET 103
FOR DITCH DETAILS SEE SHEETS 2D-1 THRU 2D-3


5/14/99
3:07:39 PM
I:\5-3386\A-1-5987B\RobesonCo_1-95\CADD\1-5987B_rdy_uti1 Ub0.dgn

UTILITIES BY OTHERS

ALL PROPOSED UTILITY WORK SHOWN ON THIS SHEET WILL BE DONE BY OTHERS. NO PAYMENT WILL BE MADE TO THE CONTRACTOR FOR PROPOSED UTILITY WORK SHOWN ON THIS SHEET.



120 North Boylan Avenue • Raleigh, NC 27603-1423
 (919) 828-0531 • thewootencompany.com
 License Number: F-0115

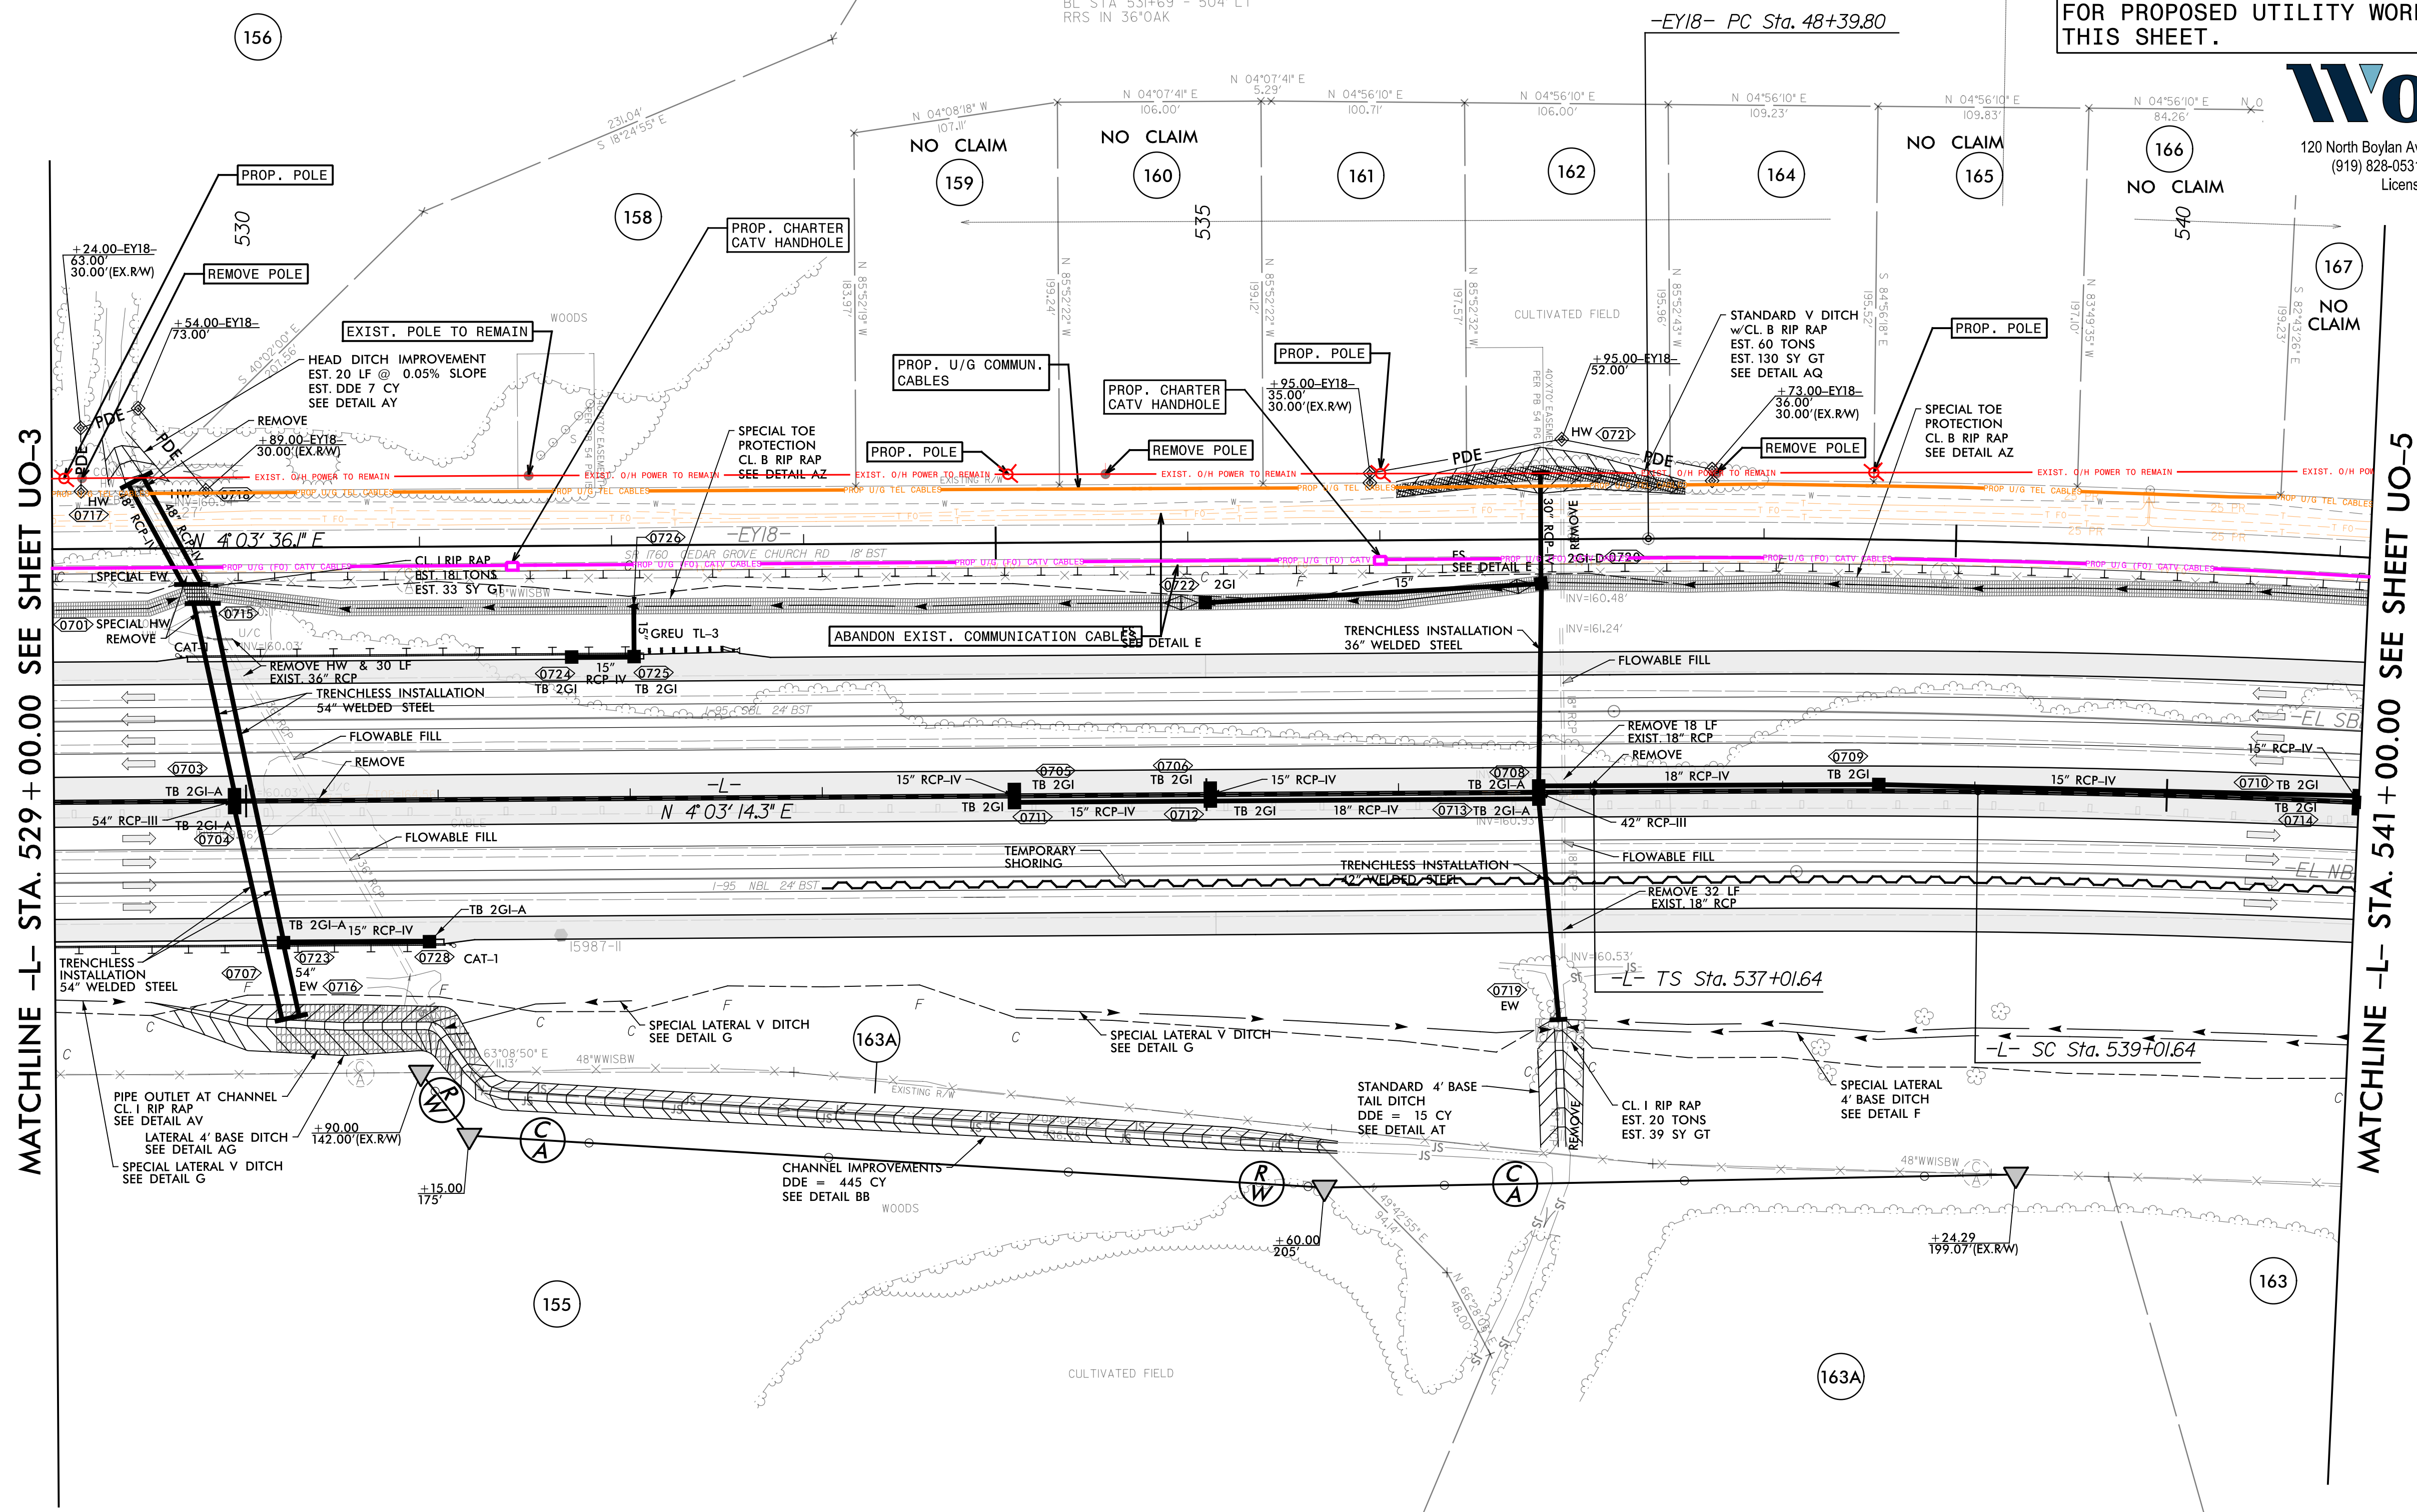

MATCHLINE -L- STA. 529 + 00.00 SEE SHEET UO-3


MATCHLINE -L- STA. 541 + 00.00 SEE SHEET UO-5

LEGEND
 PROPOSED PAVED SHOULDER

FOR -L- PROFILE SEE SHEET 51
 FOR -EY18- PROFILE SEE SHEETS 103 THRU 104
 FOR DITCH DETAILS, SEE SHEETS 2D-1 THRU 2D-3

5/14/09

I:\5-3386\A-1-03\743 PM RobersonCo.I-95\CADD\I-5987B_rdy_utl.Lb0.dgn

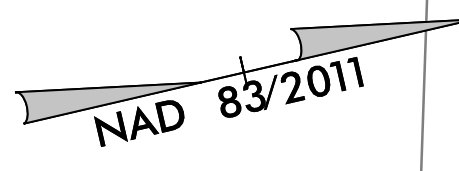


UTILITIES BY OTHERS

ALL PROPOSED UTILITY WORK SHOWN ON THIS SHEET WILL BE DONE BY OTHERS. NO PAYMENT WILL BE MADE TO THE CONTRACTOR FOR PROPOSED UTILITY WORK SHOWN ON THIS SHEET.



120 North Boylan Avenue • Raleigh, NC 27603-1423
 (919) 828-0531 • thewootencompany.com
 License Number: F-0115

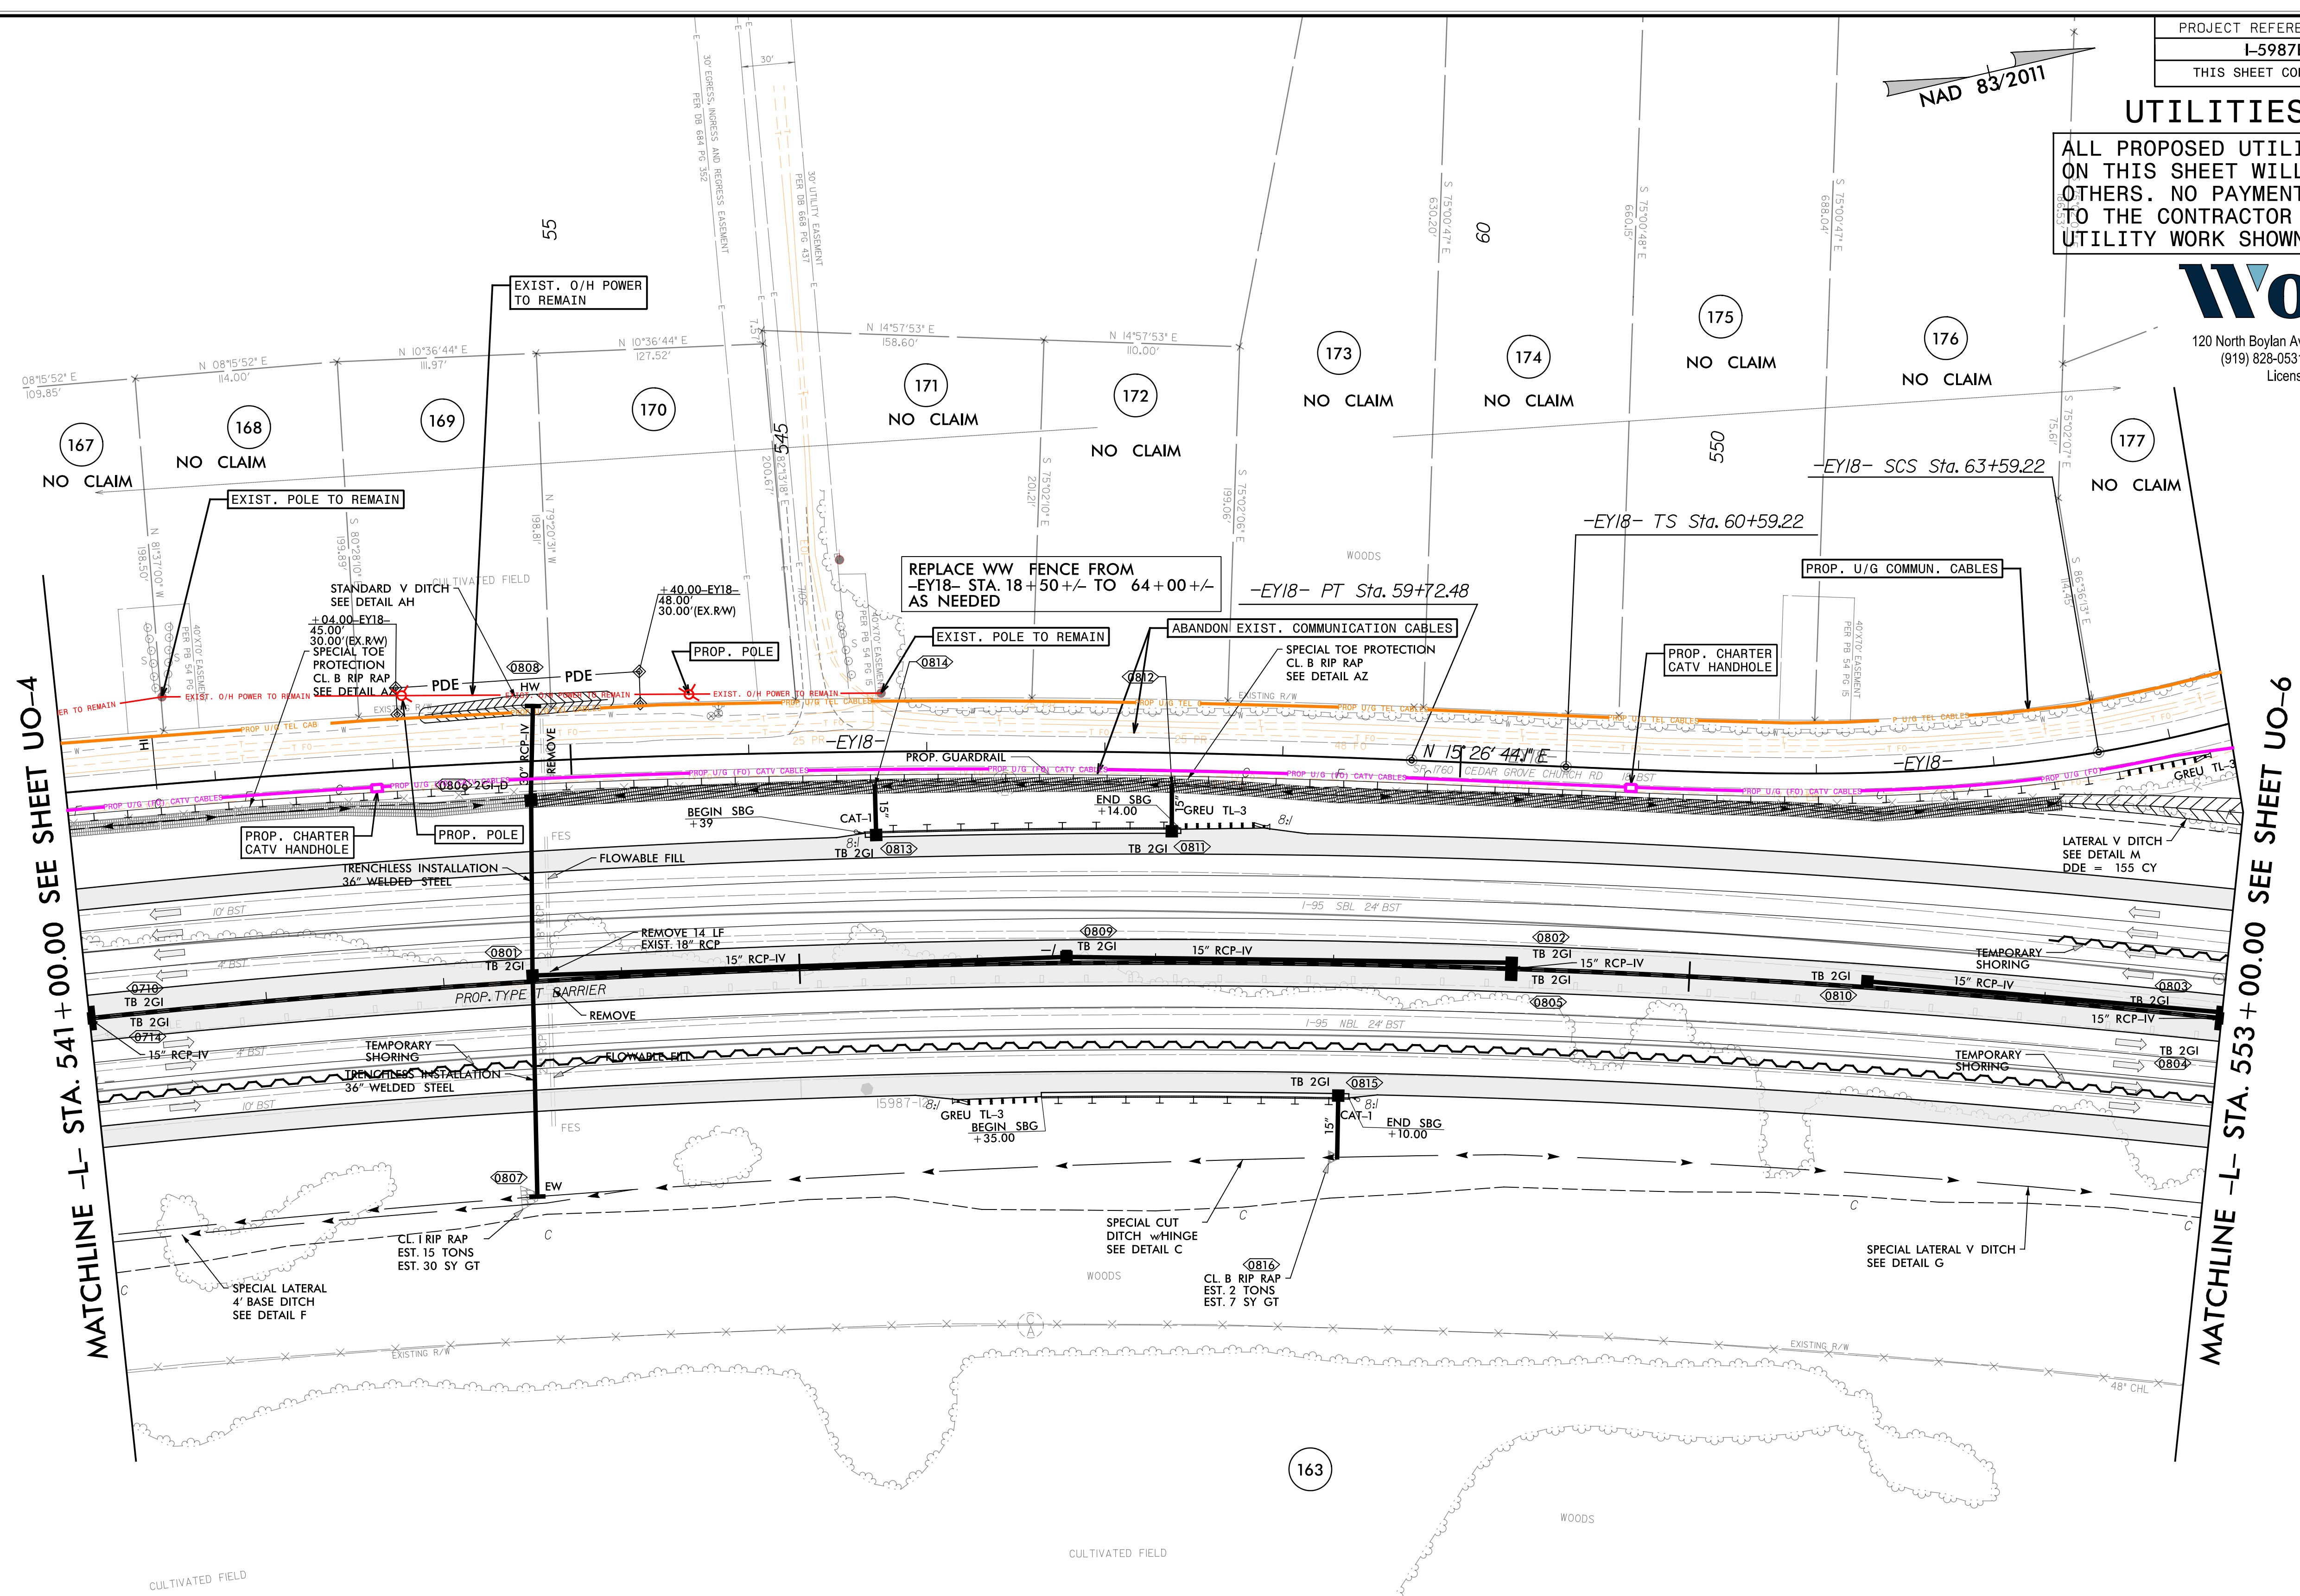

MATCHLINE -L- STA. 541 + 00.00 SEE SHEET UO-4

MATCHLINE -L- STA. 553 + 00.00 SEE SHEET UO-6

LEGEND
 [Grey Box] PROPOSED PAVED SHOULDER

FOR -L- PROFILE SEE SHEET 52
 FOR -EY18- PROFILE SEE SHEET 104
 FOR DITCH DETAILS, SEE SHEETS 2D-1 THRU 2D-3


5/14/99

I:\5-3386\A-1-5987B\5-3386\A-1-5987B\CADD\I-95\CADD\I-5987B_rdy_wtl_1b0.dgn

UTILITIES BY OTHERS



ALL PROPOSED UTILITY WORK SHOWN ON THIS SHEET WILL BE DONE BY OTHERS. NO PAYMENT WILL BE MADE TO THE CONTRACTOR FOR PROPOSED UTILITY WORK SHOWN ON THIS SHEET.

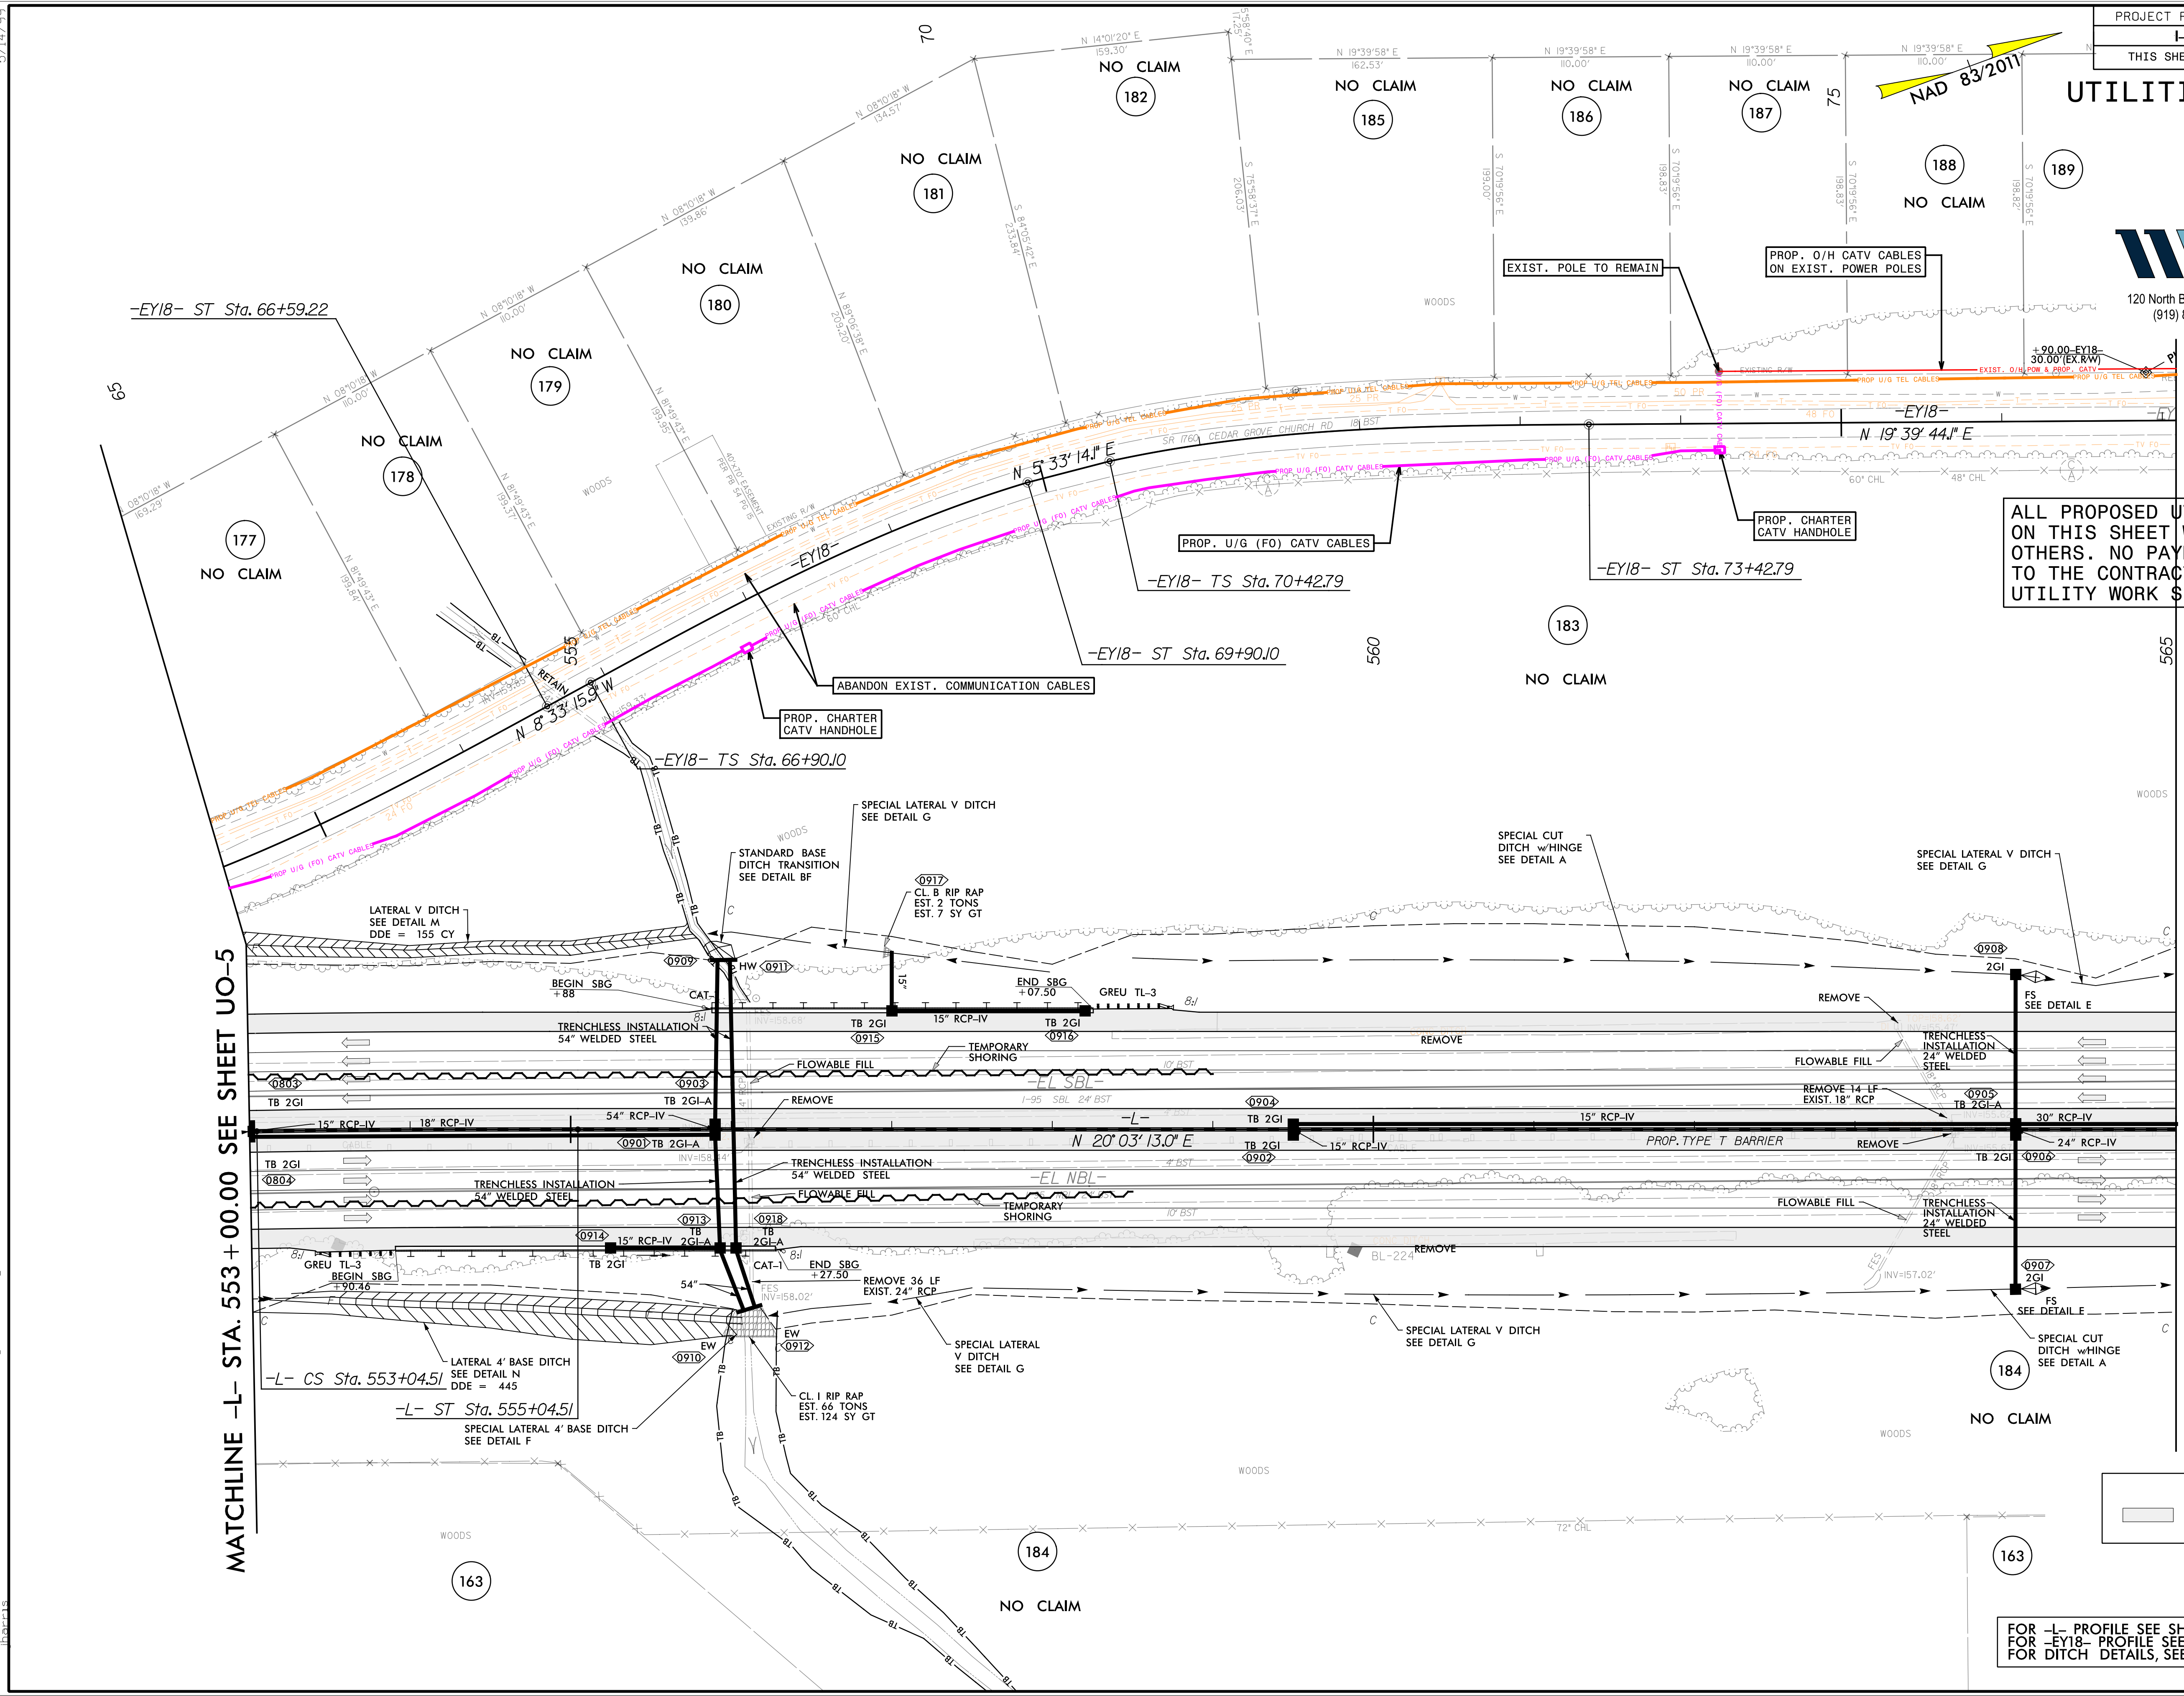

MATCHLINE -L- STA. 553 + 00.00 SEE SHEET UO-5

MATCHLINE -L- STA. 565 + 00.00 SEE SHEET UO-7

LEGEND

- PROPOSED PAVED SHOULDER

FOR -L- PROFILE SEE SHEET 53
 FOR -EY18- PROFILE SEE SHEET 104
 FOR DITCH DETAILS, SEE SHEETS 2D-1 THRU 2D-3

5/14/99
 15-3386-A-I-1-5987B-F-0115-CADD-I-95-L-CADD-I-5987B-rdy-utl-lb0.dgn


UTILITIES BY OTHERS



120 North Boylan Avenue • Raleigh, NC 27603-1423
 (919) 828-0531 • thewootencompany.com
 License Number: F-0115

ALL PROPOSED UTILITY WORK SHOWN ON THIS SHEET WILL BE DONE BY OTHERS. NO PAYMENT WILL BE MADE TO THE CONTRACTOR FOR PROPOSED UTILITY WORK SHOWN ON THIS SHEET.

LEGEND	
	PROPOSED PAVEMENT REMOVAL
	PROPOSED PAVED SHOULDER
	PROPOSED APPROACH SLAB

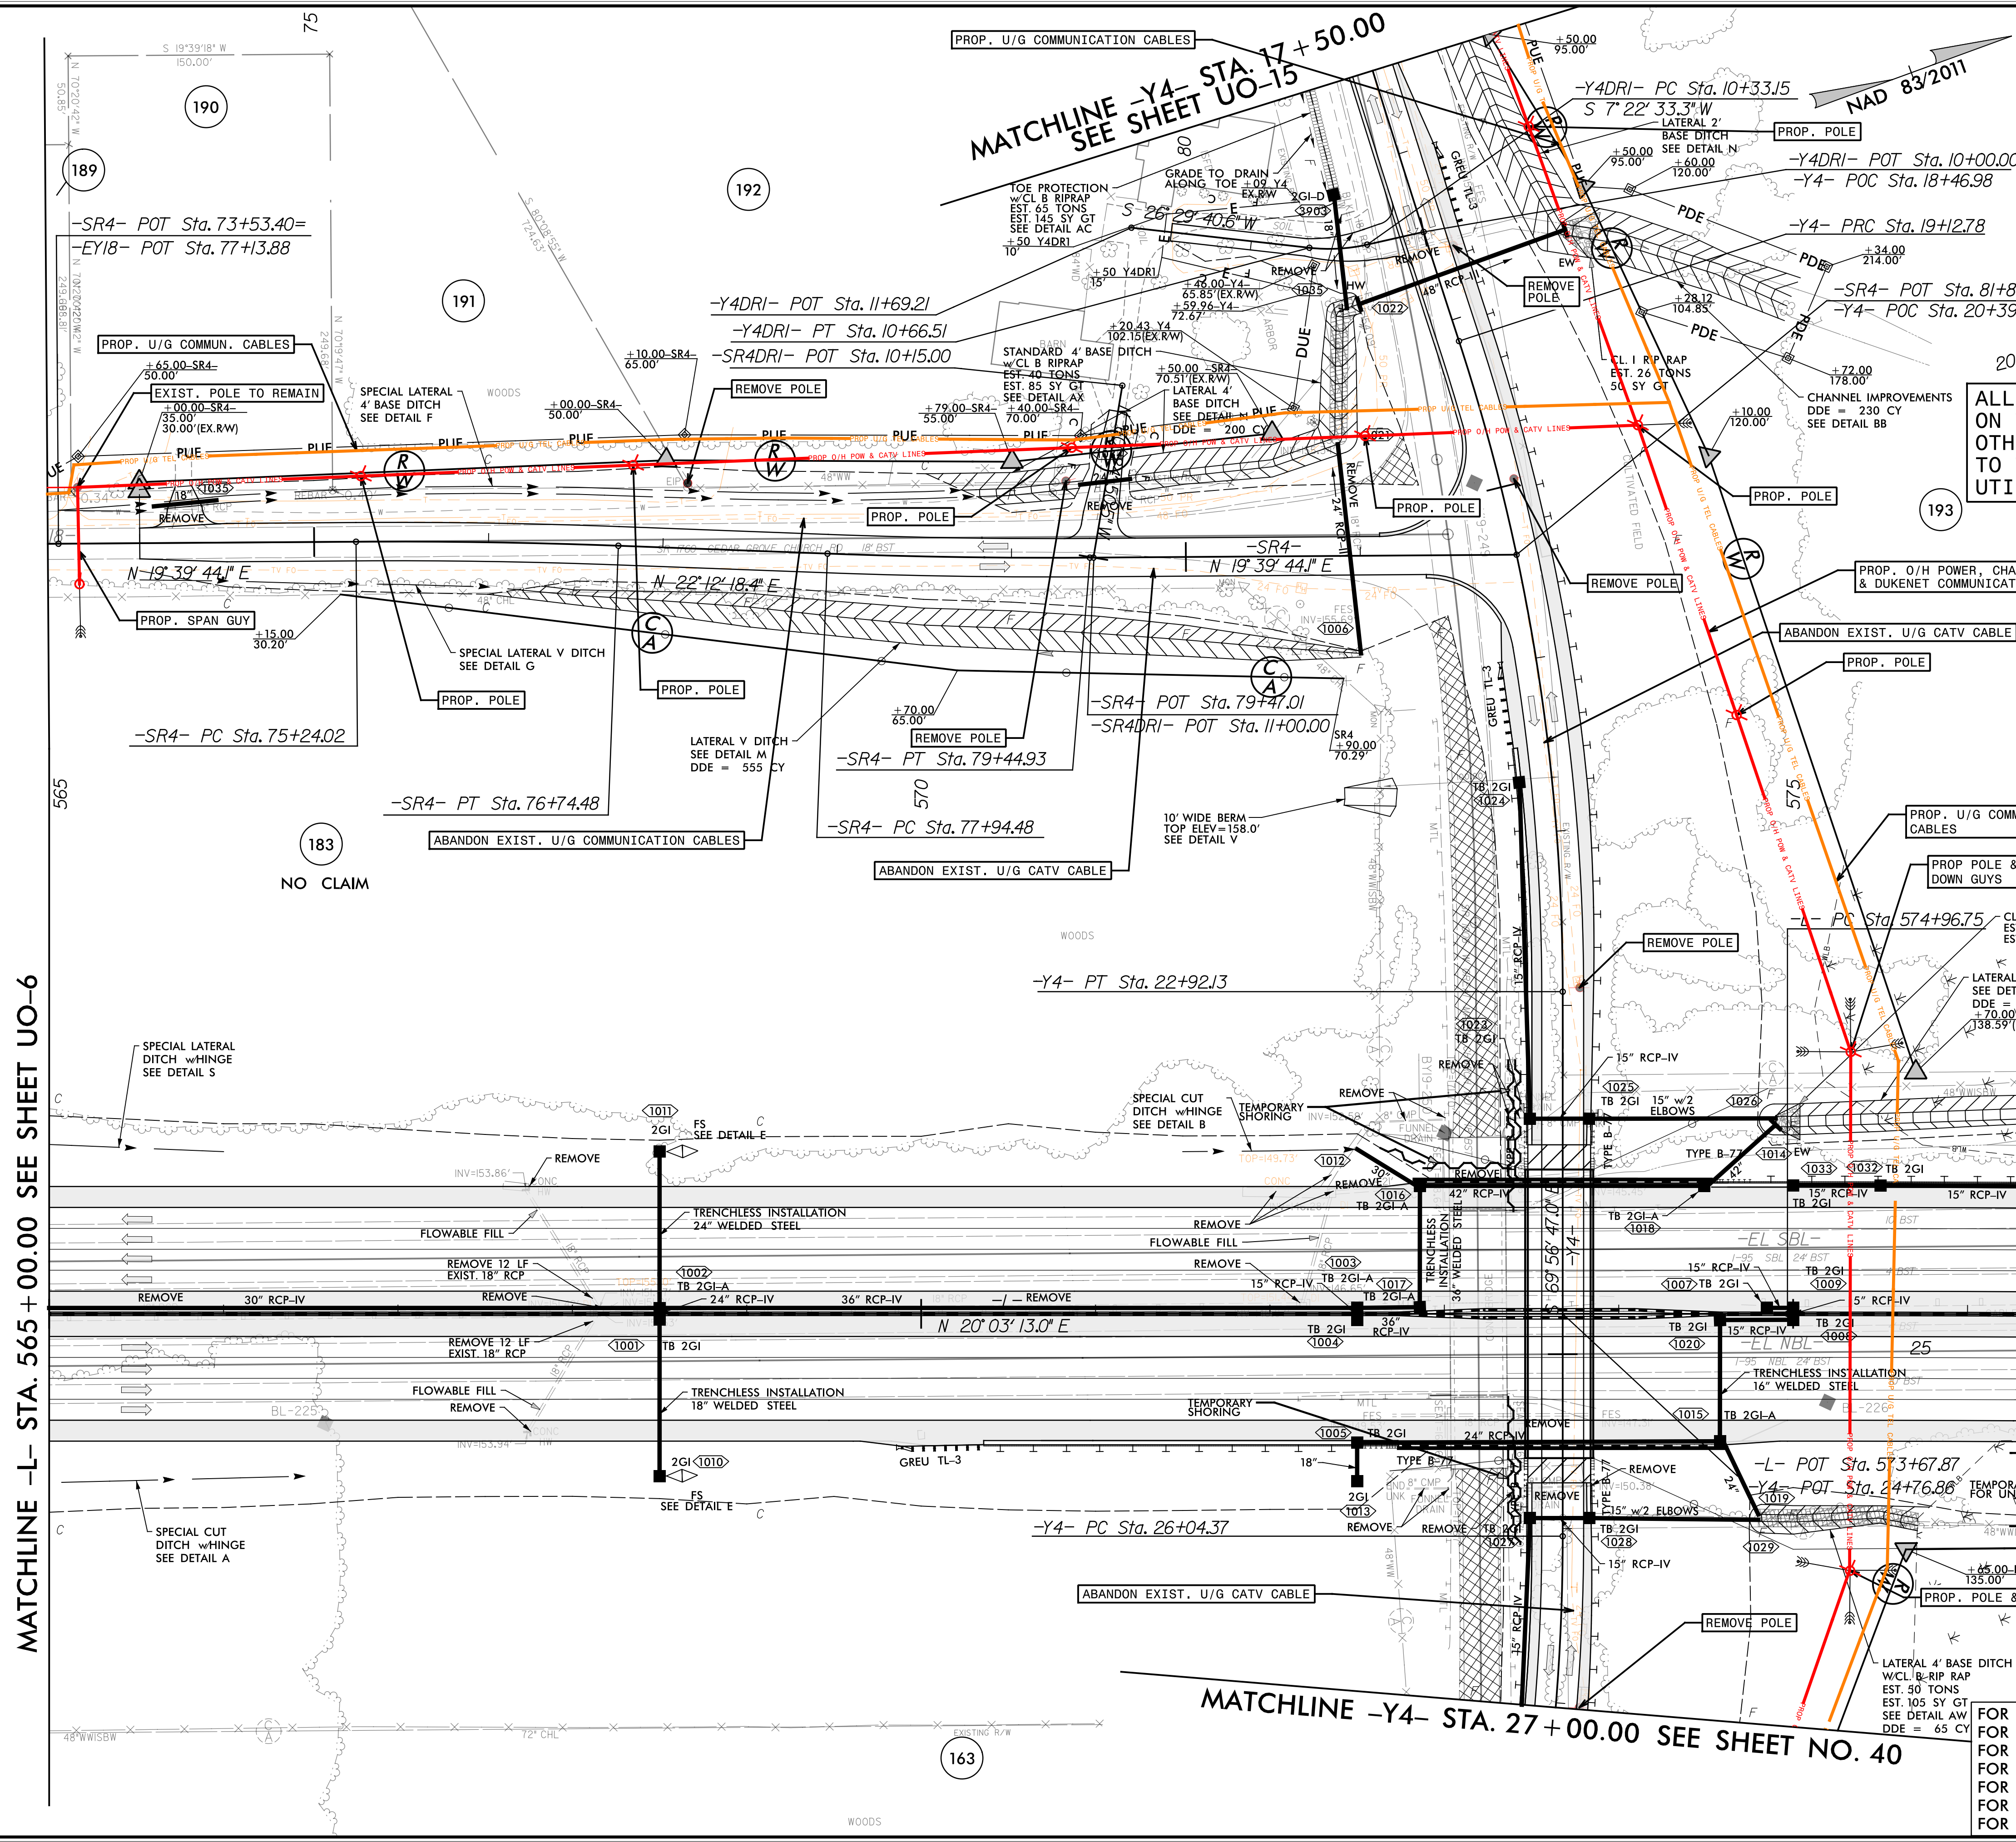

MATCHLINE -L- STA. 565 + 00.00 SEE SHEET UO-6


MATCHLINE -L- STA. 577 + 00.00 SEE SHEET UO-8

MATCHLINE -Y4- STA. 27 + 00.00 SEE SHEET NO. 40

FOR -L- PROFILE SEE SHEET 54
 FOR -Y4- PROFILE SEE SHEET 84
 FOR -SR4- PROFILE SEE SHEET 100
 FOR -Y4DRI- PROFILE, SEE SHEET 102
 FOR -SR4DRI- PROFILE, SEE SHEET 102
 FOR DITCH DETAILS, SEE SHEETS 2D-1 THRU 2D-3
 FOR STRUCTURE PLANS, SEE SHEETS S-1 THRU S-?

5/14/99
 5-3386-A-I-1-5987B-F-1-95-L-CADD-I-5987B-rdy-ut1-Ub0.dgn
 5/14/99 PM RobersonCo.I-95-L-CADD-I-5987B-rdy-ut1-Ub0.dgn

UTILITIES BY OTHERS
 ALL PROPOSED UTILITY WORK SHOWN ON THIS SHEET WILL BE DONE BY OTHERS. NO PAYMENT WILL BE MADE TO THE CONTRACTOR FOR PROPOSED UTILITY WORK SHOWN ON THIS SHEET.

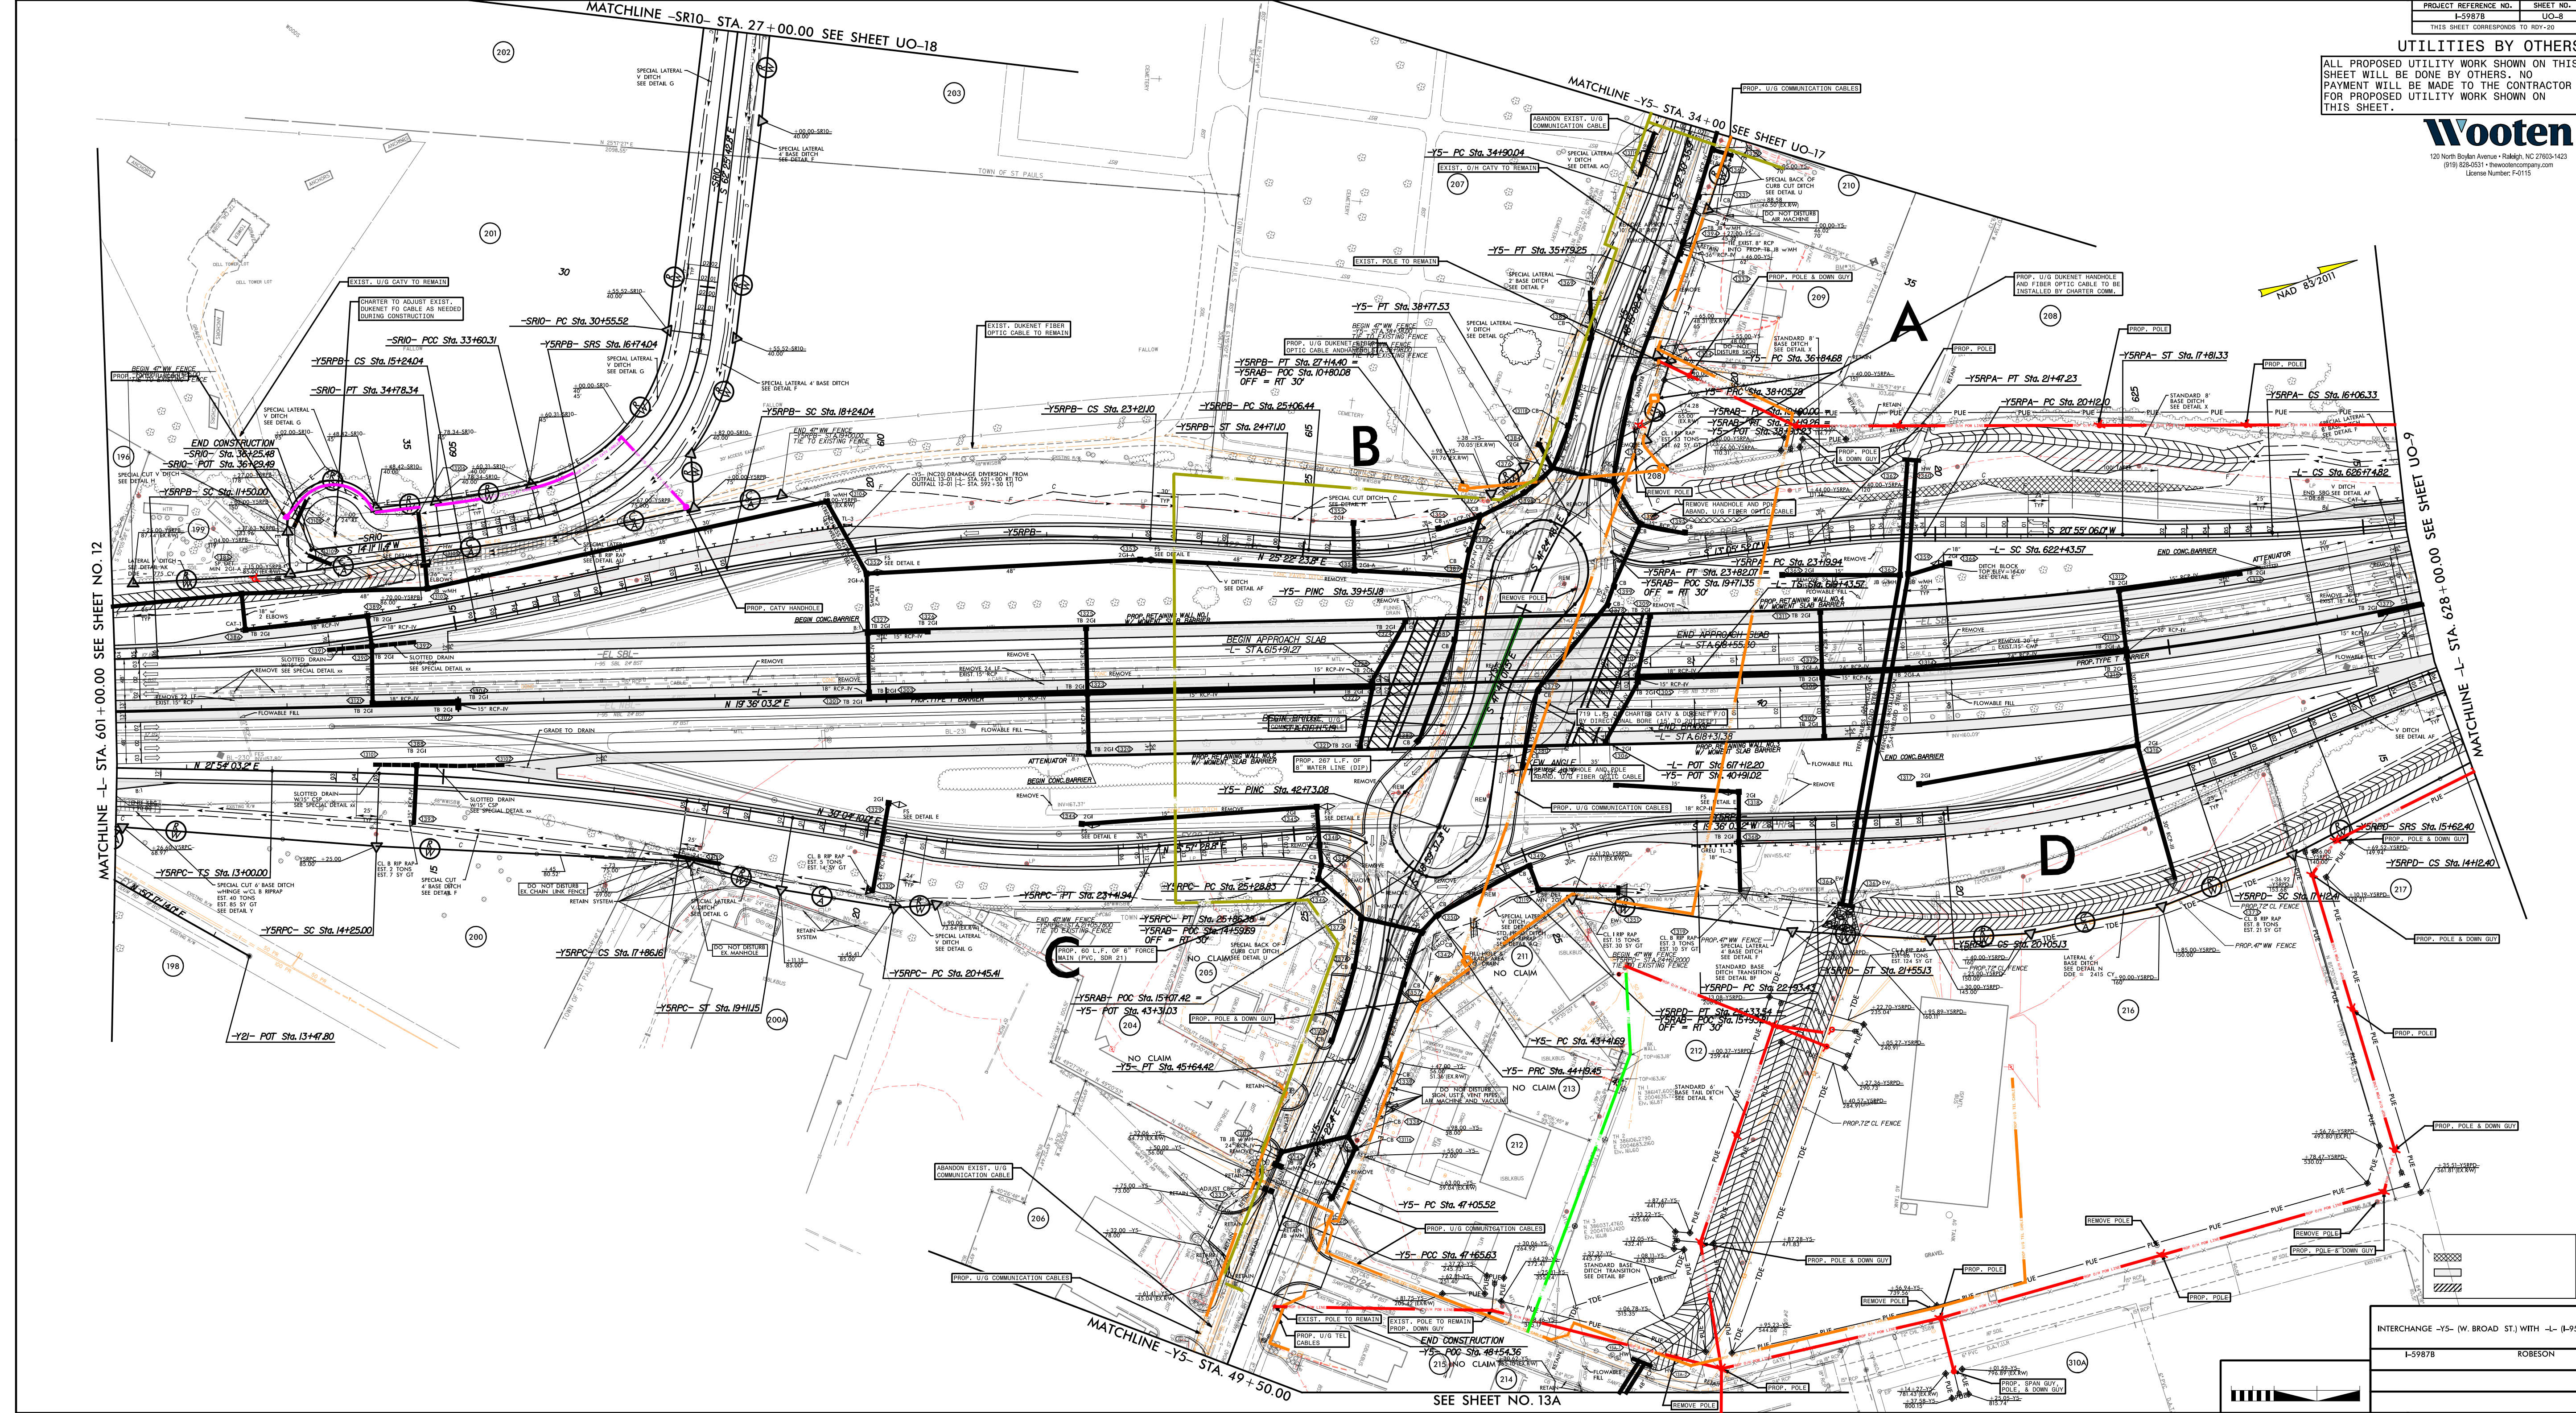

INTERCHANGE -YS- (W. BROAD ST.) WITH -L- (I-95)
 I-59878 ROBESON


NAD 83/2011

UTILITIES BY OTHERS

ALL PROPOSED UTILITY WORK SHOWN ON THIS SHEET WILL BE DONE BY OTHERS. NO PAYMENT WILL BE MADE TO THE CONTRACTOR FOR PROPOSED UTILITY WORK SHOWN ON THIS SHEET.



120 North Boylan Avenue • Raleigh, NC 27603-1423
 (919) 828-0531 • thewootencompany.com
 License Number: F-0115

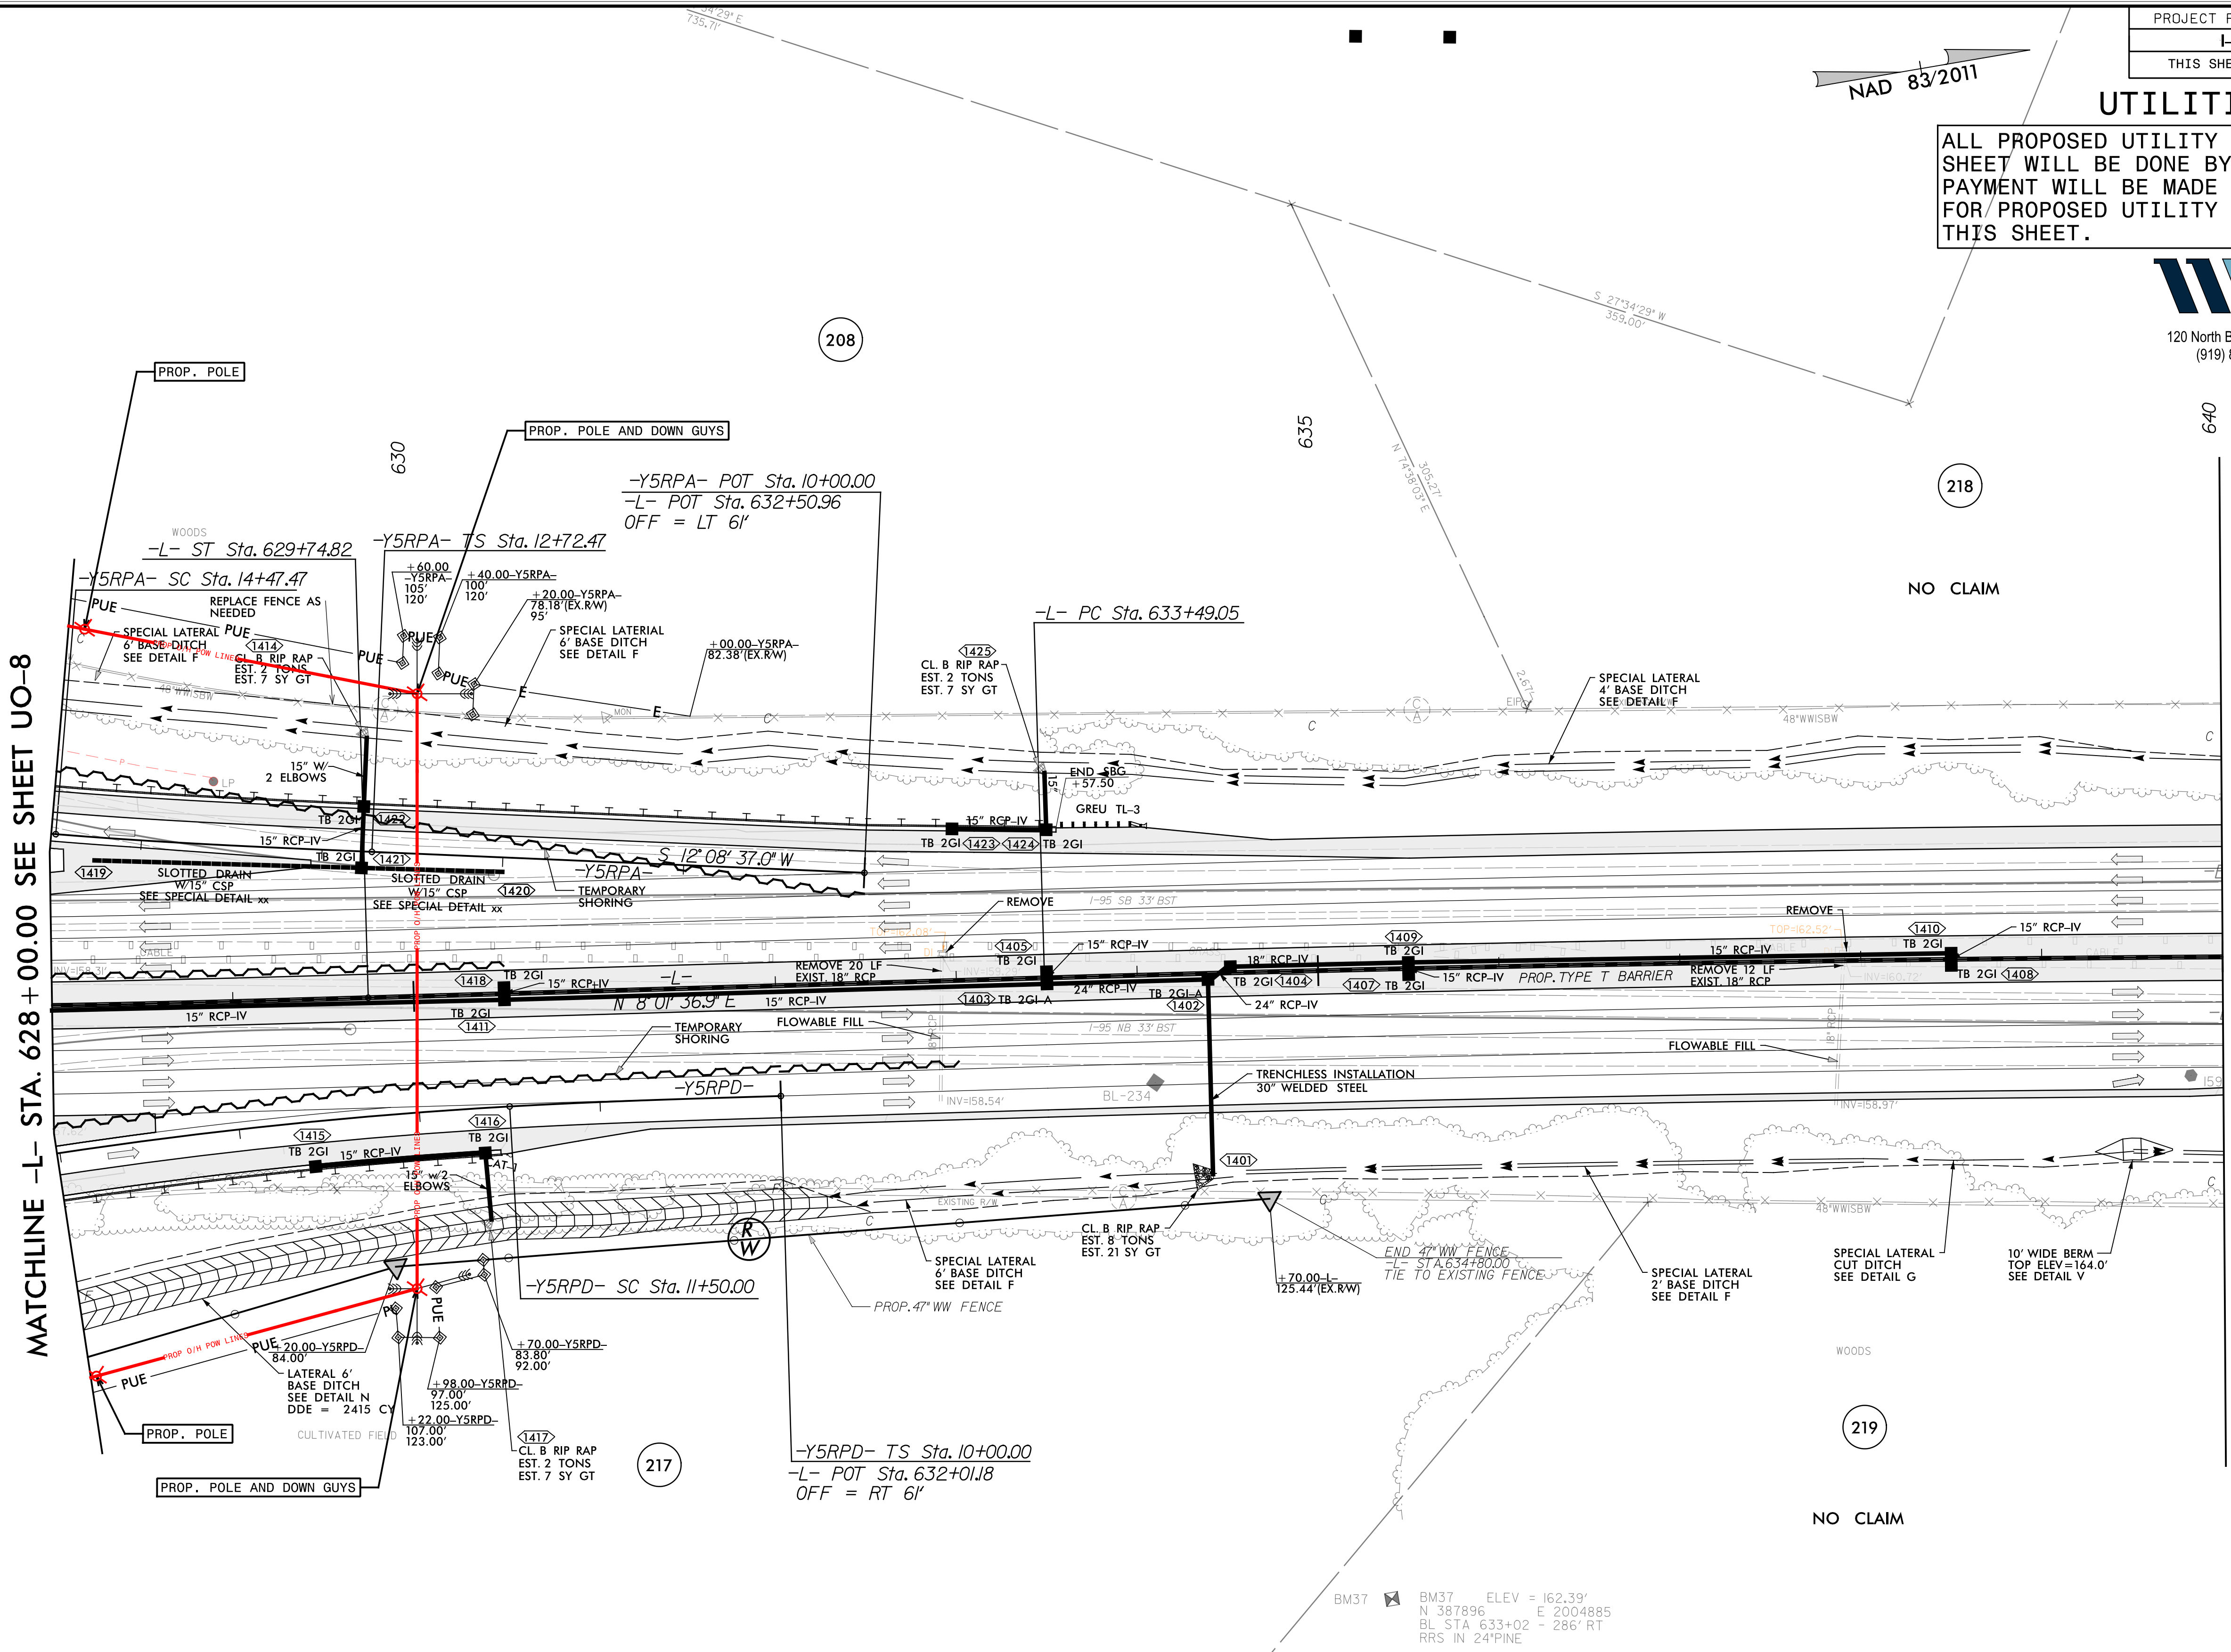

MATCHLINE -L- STA. 628 + 00.00 SEE SHEET UO-8

MATCHLINE -L- STA. 640 + 00.00 SEE SHEET NO. 15

LEGEND
 PROPOSED PAVED SHOULDER


FOR -L- PROFILE, SEE SHEET 59
 FOR -Y5RPA- PROFILE, SEE SHEET 86
 FOR -Y5RPD- PROFILE, SEE SHEET 89
 FOR DITCH DETAILS, SEE SHEETS 2D-1 THRU 2D-3
 FOR SLOTTED DRAIN DETAIL SEE SHEET 2C-?

5/14/99
 3:08:16 PM
 15-3386-A-I-1-0817B-ResonCo-I-95-CADD-I-5987B-rdy-utl-ub0.dgn

PROJECT REFERENCE NO. L-9978
 SHEET NO. UO-10
 THIS SHEET CORRESPONDS TO R01-20

UTILITIES BY OTHERS
 ALL PROPOSED UTILITY WORK SHOWN ON THIS SHEET WILL BE DONE BY OTHERS. NO PAYMENT WILL BE MADE TO THE CONTRACTOR FOR PROPOSED UTILITY WORK SHOWN ON THIS SHEET.

Wooten
 120 North Boykin Avenue - Raleigh, NC 27605-1423
 (919) 806-0531 • www.wooteninc.com
 License Number: F-0115

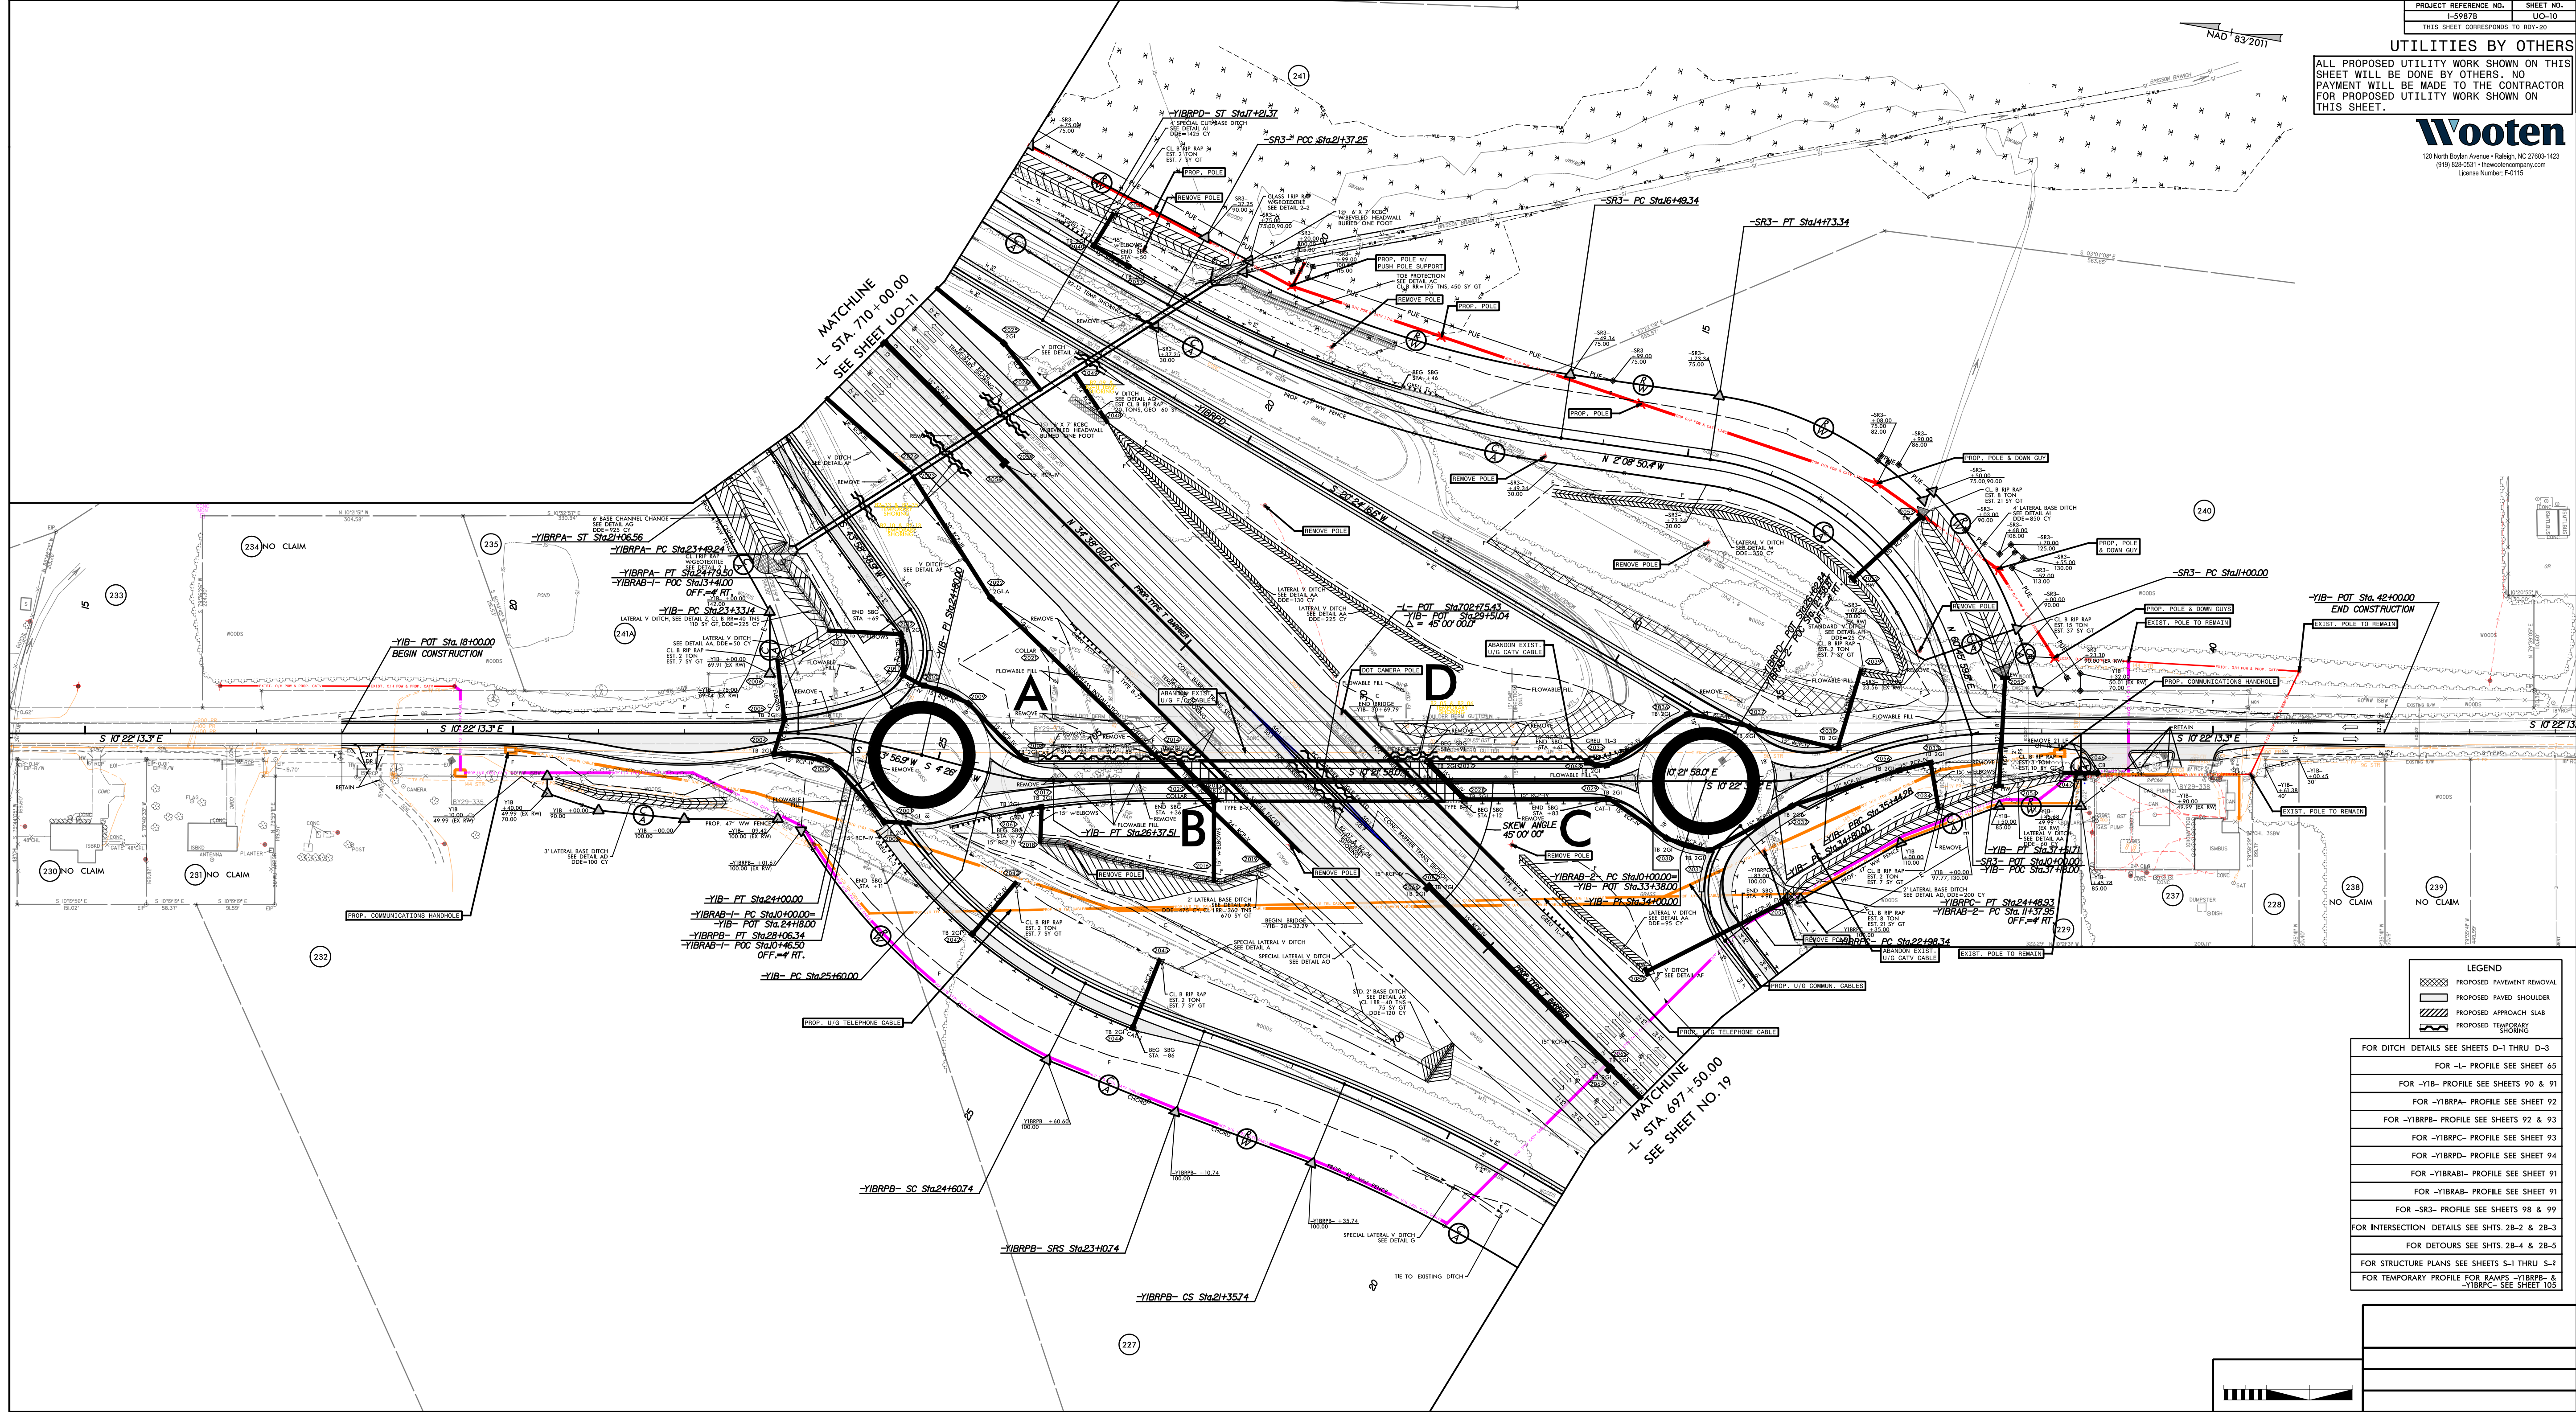

LEGEND
 [Symbol] PROPOSED PAVEMENT REMOVAL
 [Symbol] PROPOSED PAVED SHOULDER
 [Symbol] PROPOSED APPROACH SLAB
 [Symbol] PROPOSED TEMPORARY SHOULDER

FOR DITCH DETAILS SEE SHEETS D-1 THRU D-3
 FOR -L- PROFILE SEE SHEET 65
 FOR -YIB- PROFILE SEE SHEETS 90 & 91
 FOR -YIBRPA- PROFILE SEE SHEET 92
 FOR -YIBRBP- PROFILE SEE SHEETS 92 & 93
 FOR -YIBRAB- PROFILE SEE SHEET 93
 FOR -YIBRAB-2- PROFILE SEE SHEET 94
 FOR -YIBRAB-1- PROFILE SEE SHEET 91
 FOR -YIBRAB-3- PROFILE SEE SHEET 91
 FOR -YIBRAB-4- PROFILE SEE SHEETS 98 & 99
 FOR INTERSECTION DETAILS SEE SHTS. 28-2 & 28-3
 FOR DETOURS SEE SHTS. 28-4 & 28-5
 FOR STRUCTURE PLANS SEE SHEETS S-1 THRU S-7
 FOR TEMPORARY PROFILE FOR RAMPS -YIBRBP- & -YIBRAB- SEE SHEET 100




UTILITIES BY OTHERS

ALL PROPOSED UTILITY WORK SHOWN ON THIS SHEET WILL BE DONE BY OTHERS. NO PAYMENT WILL BE MADE TO THE CONTRACTOR FOR PROPOSED UTILITY WORK SHOWN ON THIS SHEET.



120 North Boylan Avenue • Raleigh, NC 27603-1423
 (919) 828-0531 • thewootencompany.com
 License Number: F-0115

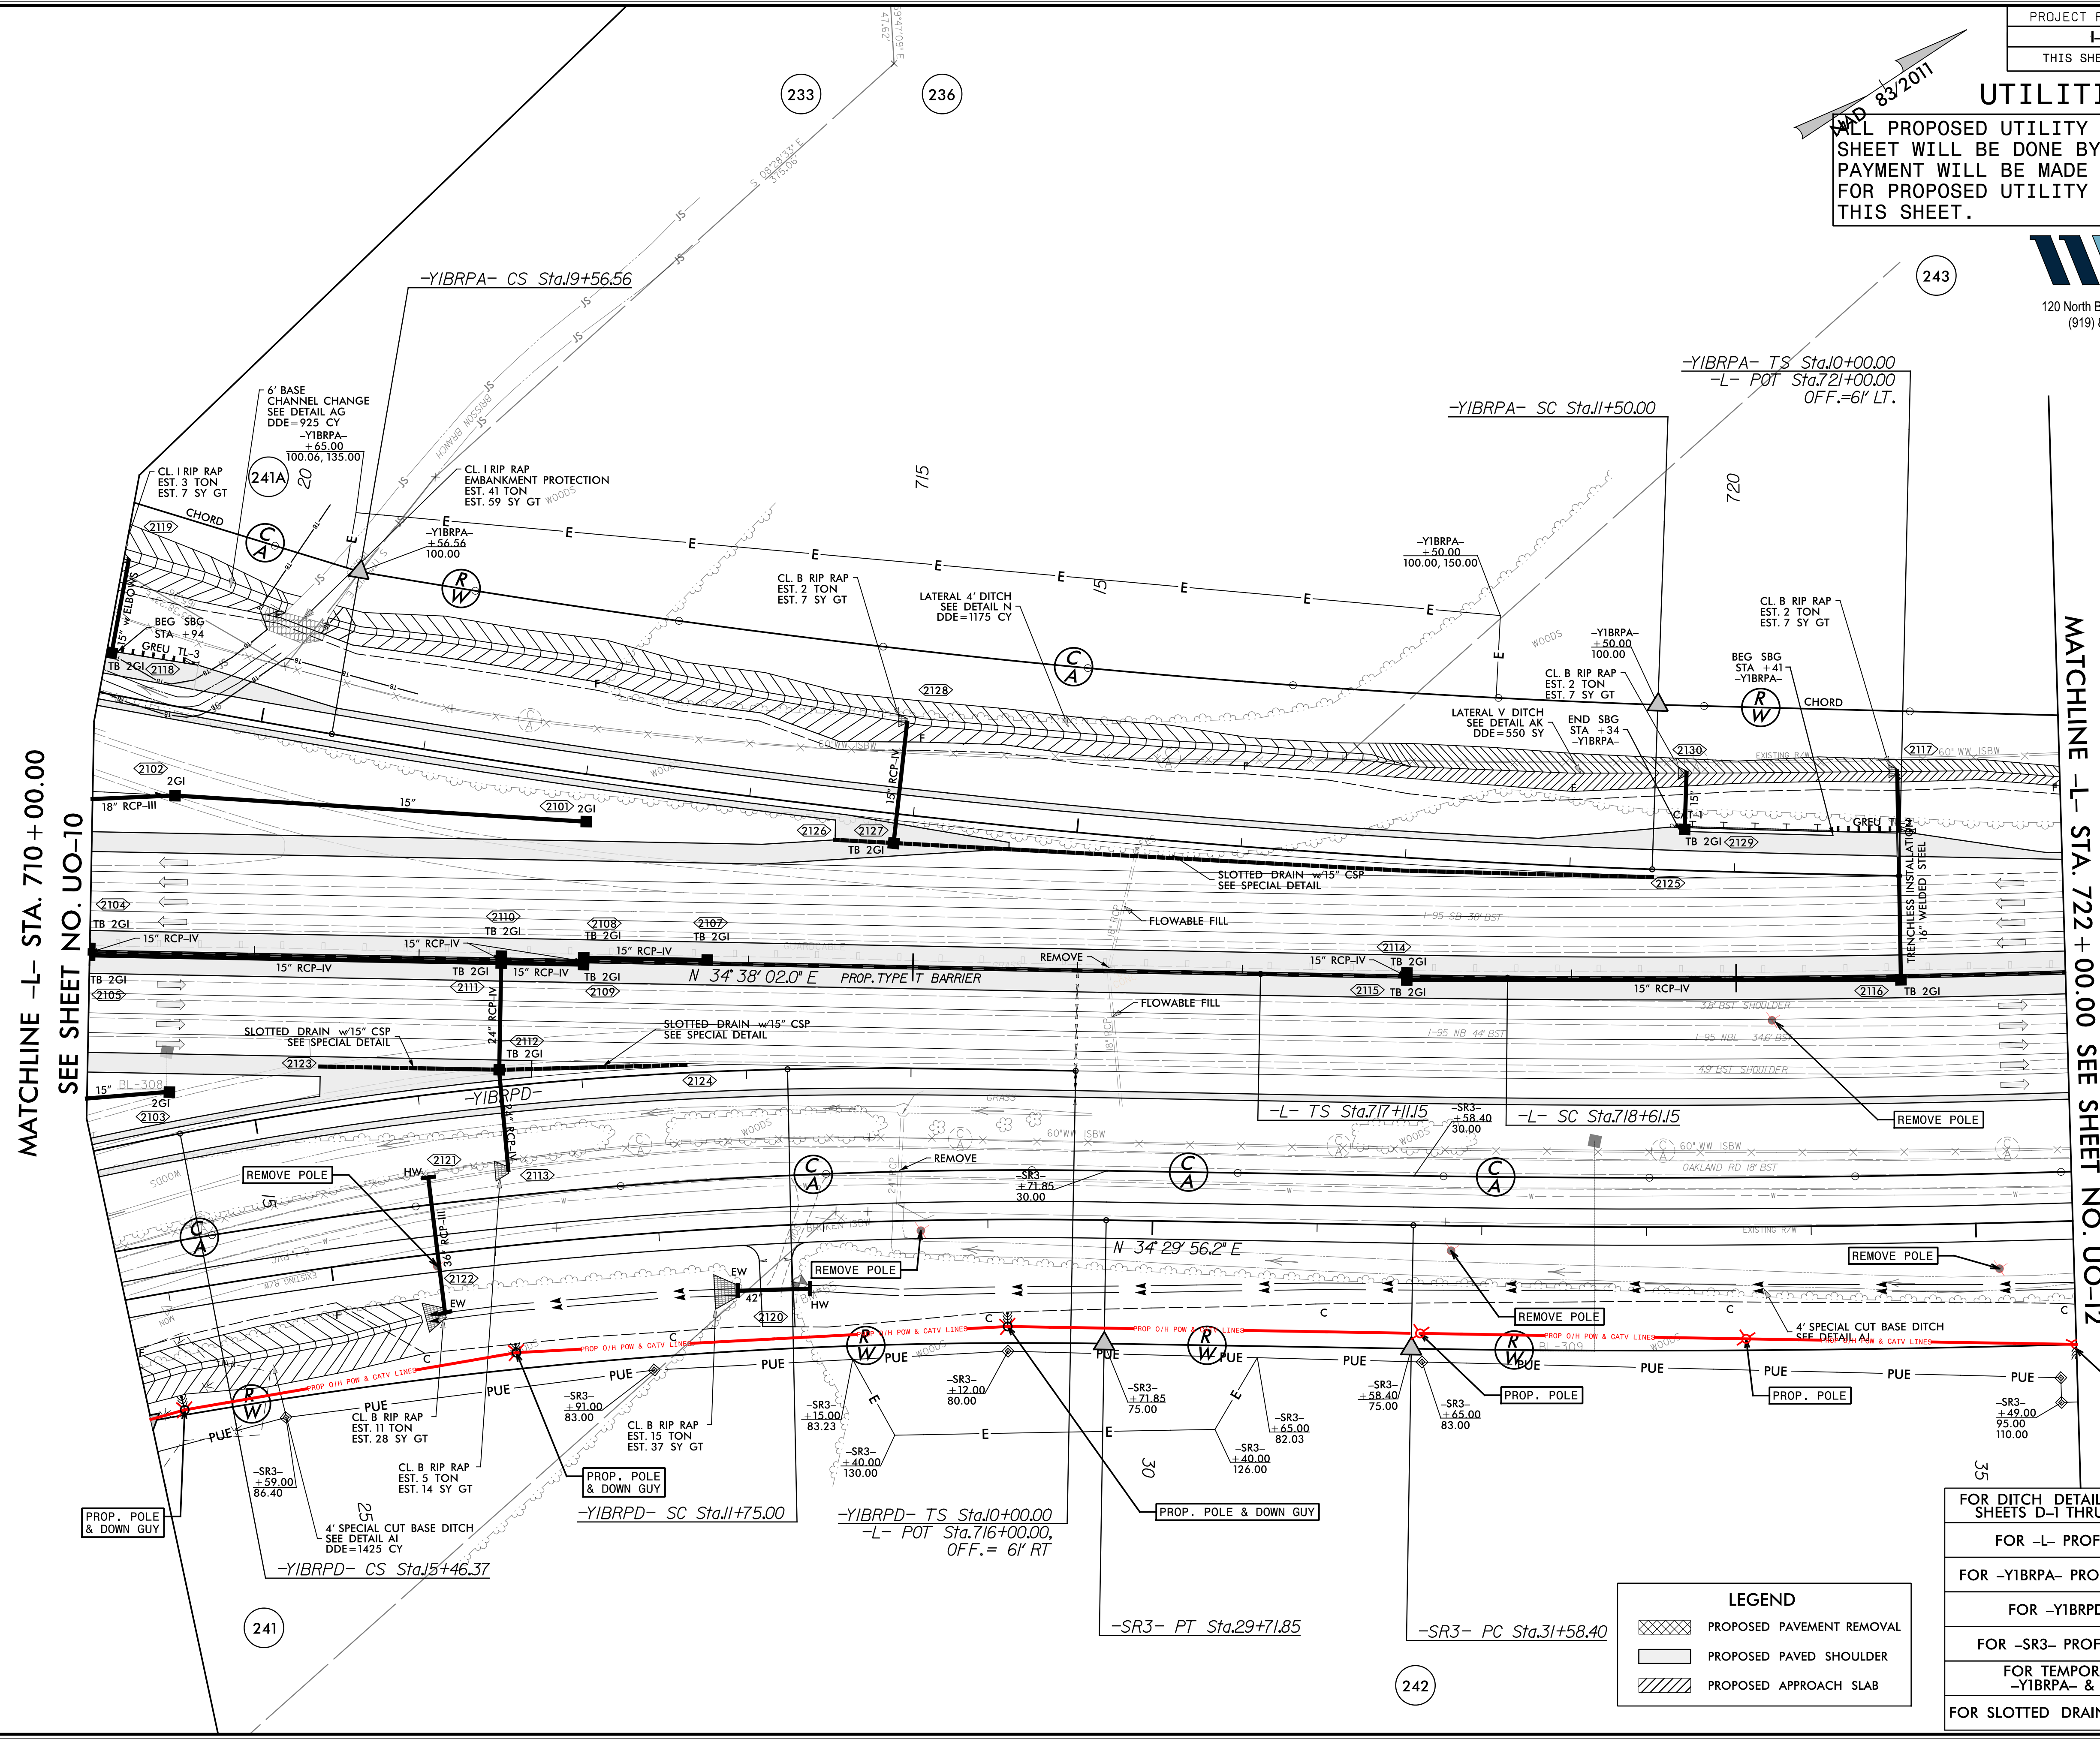

MATCHLINE -L- STA. 710+00.00
SEE SHEET NO. UO-10

MATCHLINE -L- STA. 722+00.00 SEE SHEET NO. UO-12

LEGEND	
	PROPOSED PAVEMENT REMOVAL
	PROPOSED PAVED SHOULDER
	PROPOSED APPROACH SLAB

FOR DITCH DETAILS SEE SHEETS D-1 THRU D-3
FOR -L- PROFILE SEE SHEETS 66 & 67
FOR -YIBRPA- PROFILE SEE SHEETS 91 & 92
FOR -YIBRPD- PROFILE SEE SHEET 94
FOR -SR3- PROFILE SEE SHEETS 98 & 99
FOR TEMPORARY PROFILE FOR RAMPS -YIBRPA- & -YIBRPD- SEE SHEET 105
FOR SLOTTED DRAIN DETAIL SEE SHEET 2C-?


5/14/99
 5-3386-A-I-1-0837B-F-RobersonCo.-I-95-CADD-I-5987B-rdy-ut1.Ub0.dgn
 3:08:30 PM
 5/14/99

UTILITIES BY OTHERS

ALL PROPOSED UTILITY WORK SHOWN ON THIS SHEET WILL BE DONE BY OTHERS. NO PAYMENT WILL BE MADE TO THE CONTRACTOR FOR PROPOSED UTILITY WORK SHOWN ON THIS SHEET.



120 North Boylan Avenue • Raleigh, NC 27603-1423
 (919) 828-0531 • thewootencompany.com
 License Number: F-0115

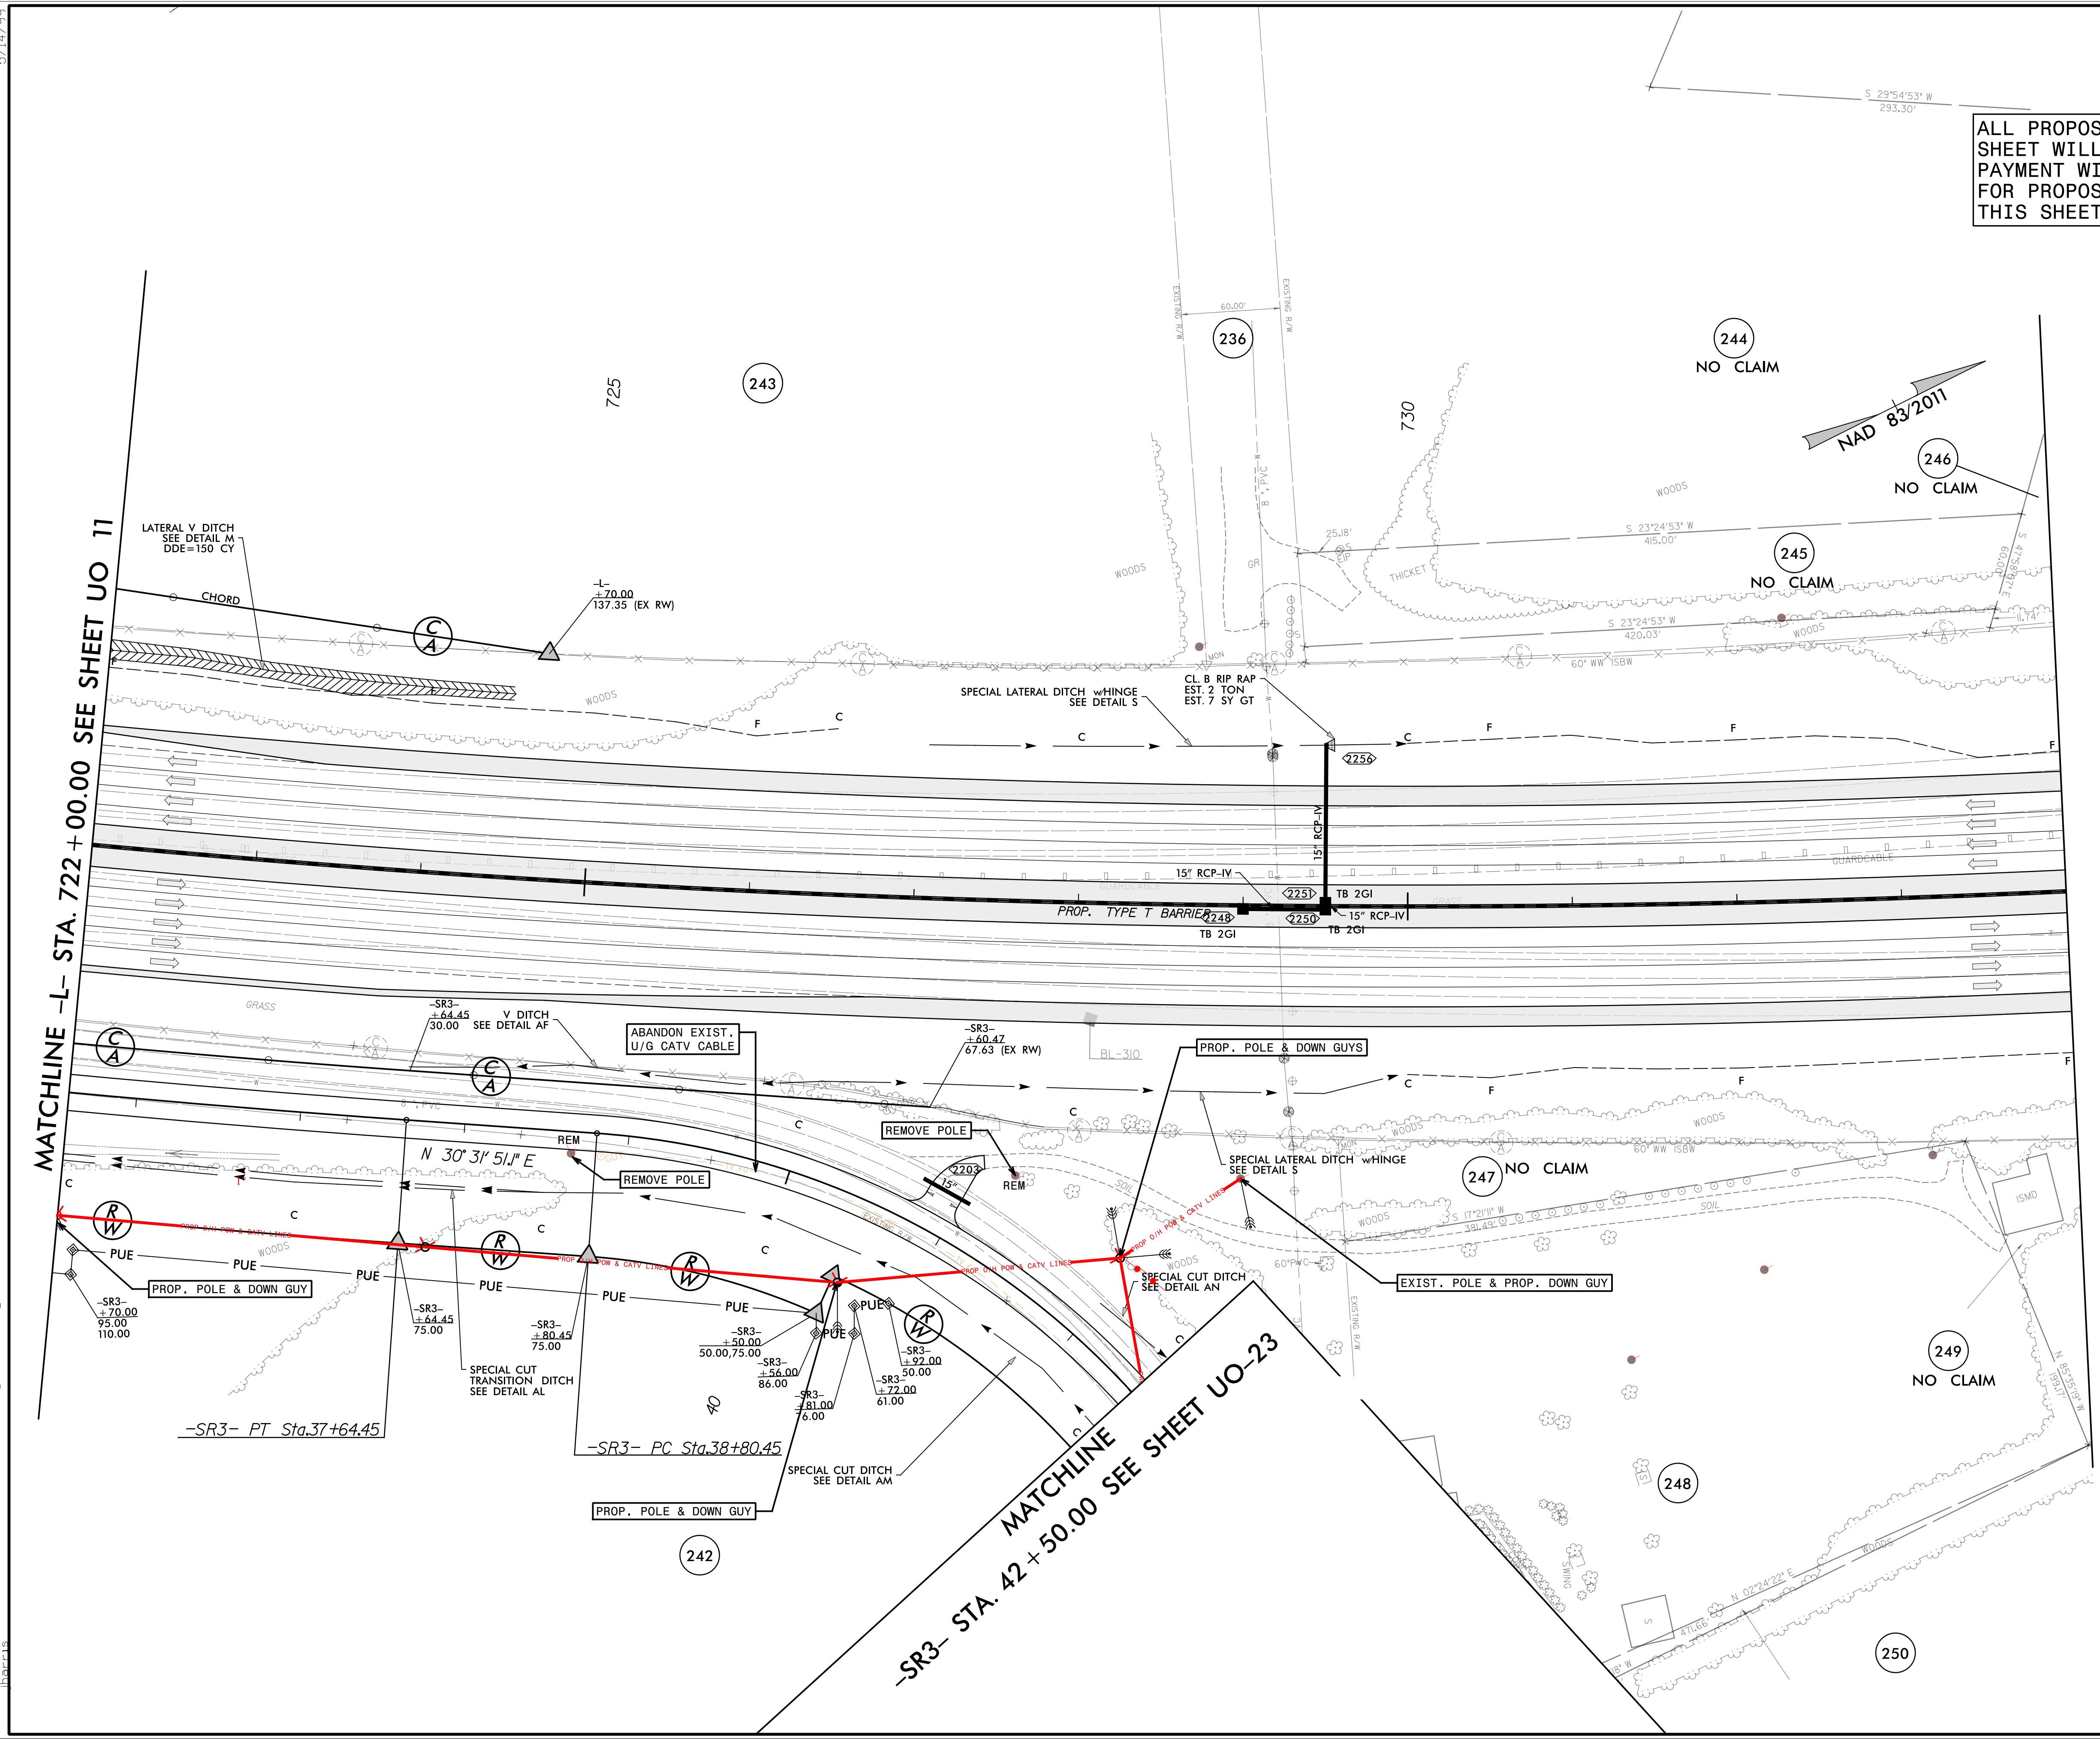

MATCHLINE -L- STA. 722+00.00 SEE SHEET UO-11

MATCHLINE -SR3- STA. 42+50.00 SEE SHEET UO-23



5/14/99
 3:08:37 PM
 I:\5-3386\A-1-5987B\5-3386\A-1-5987B\CADD\I-95\CADD\I-5987B_rdy.utl.Ub0.dgn

UTILITIES BY OTHERS

ALL PROPOSED UTILITY WORK SHOWN ON THIS SHEET WILL BE DONE BY OTHERS. NO PAYMENT WILL BE MADE TO THE CONTRACTOR FOR PROPOSED UTILITY WORK SHOWN ON THIS SHEET.



120 North Boylan Avenue • Raleigh, NC 27603-1423
 (919) 828-0531 • thewootencompany.com
 License Number: F-0115

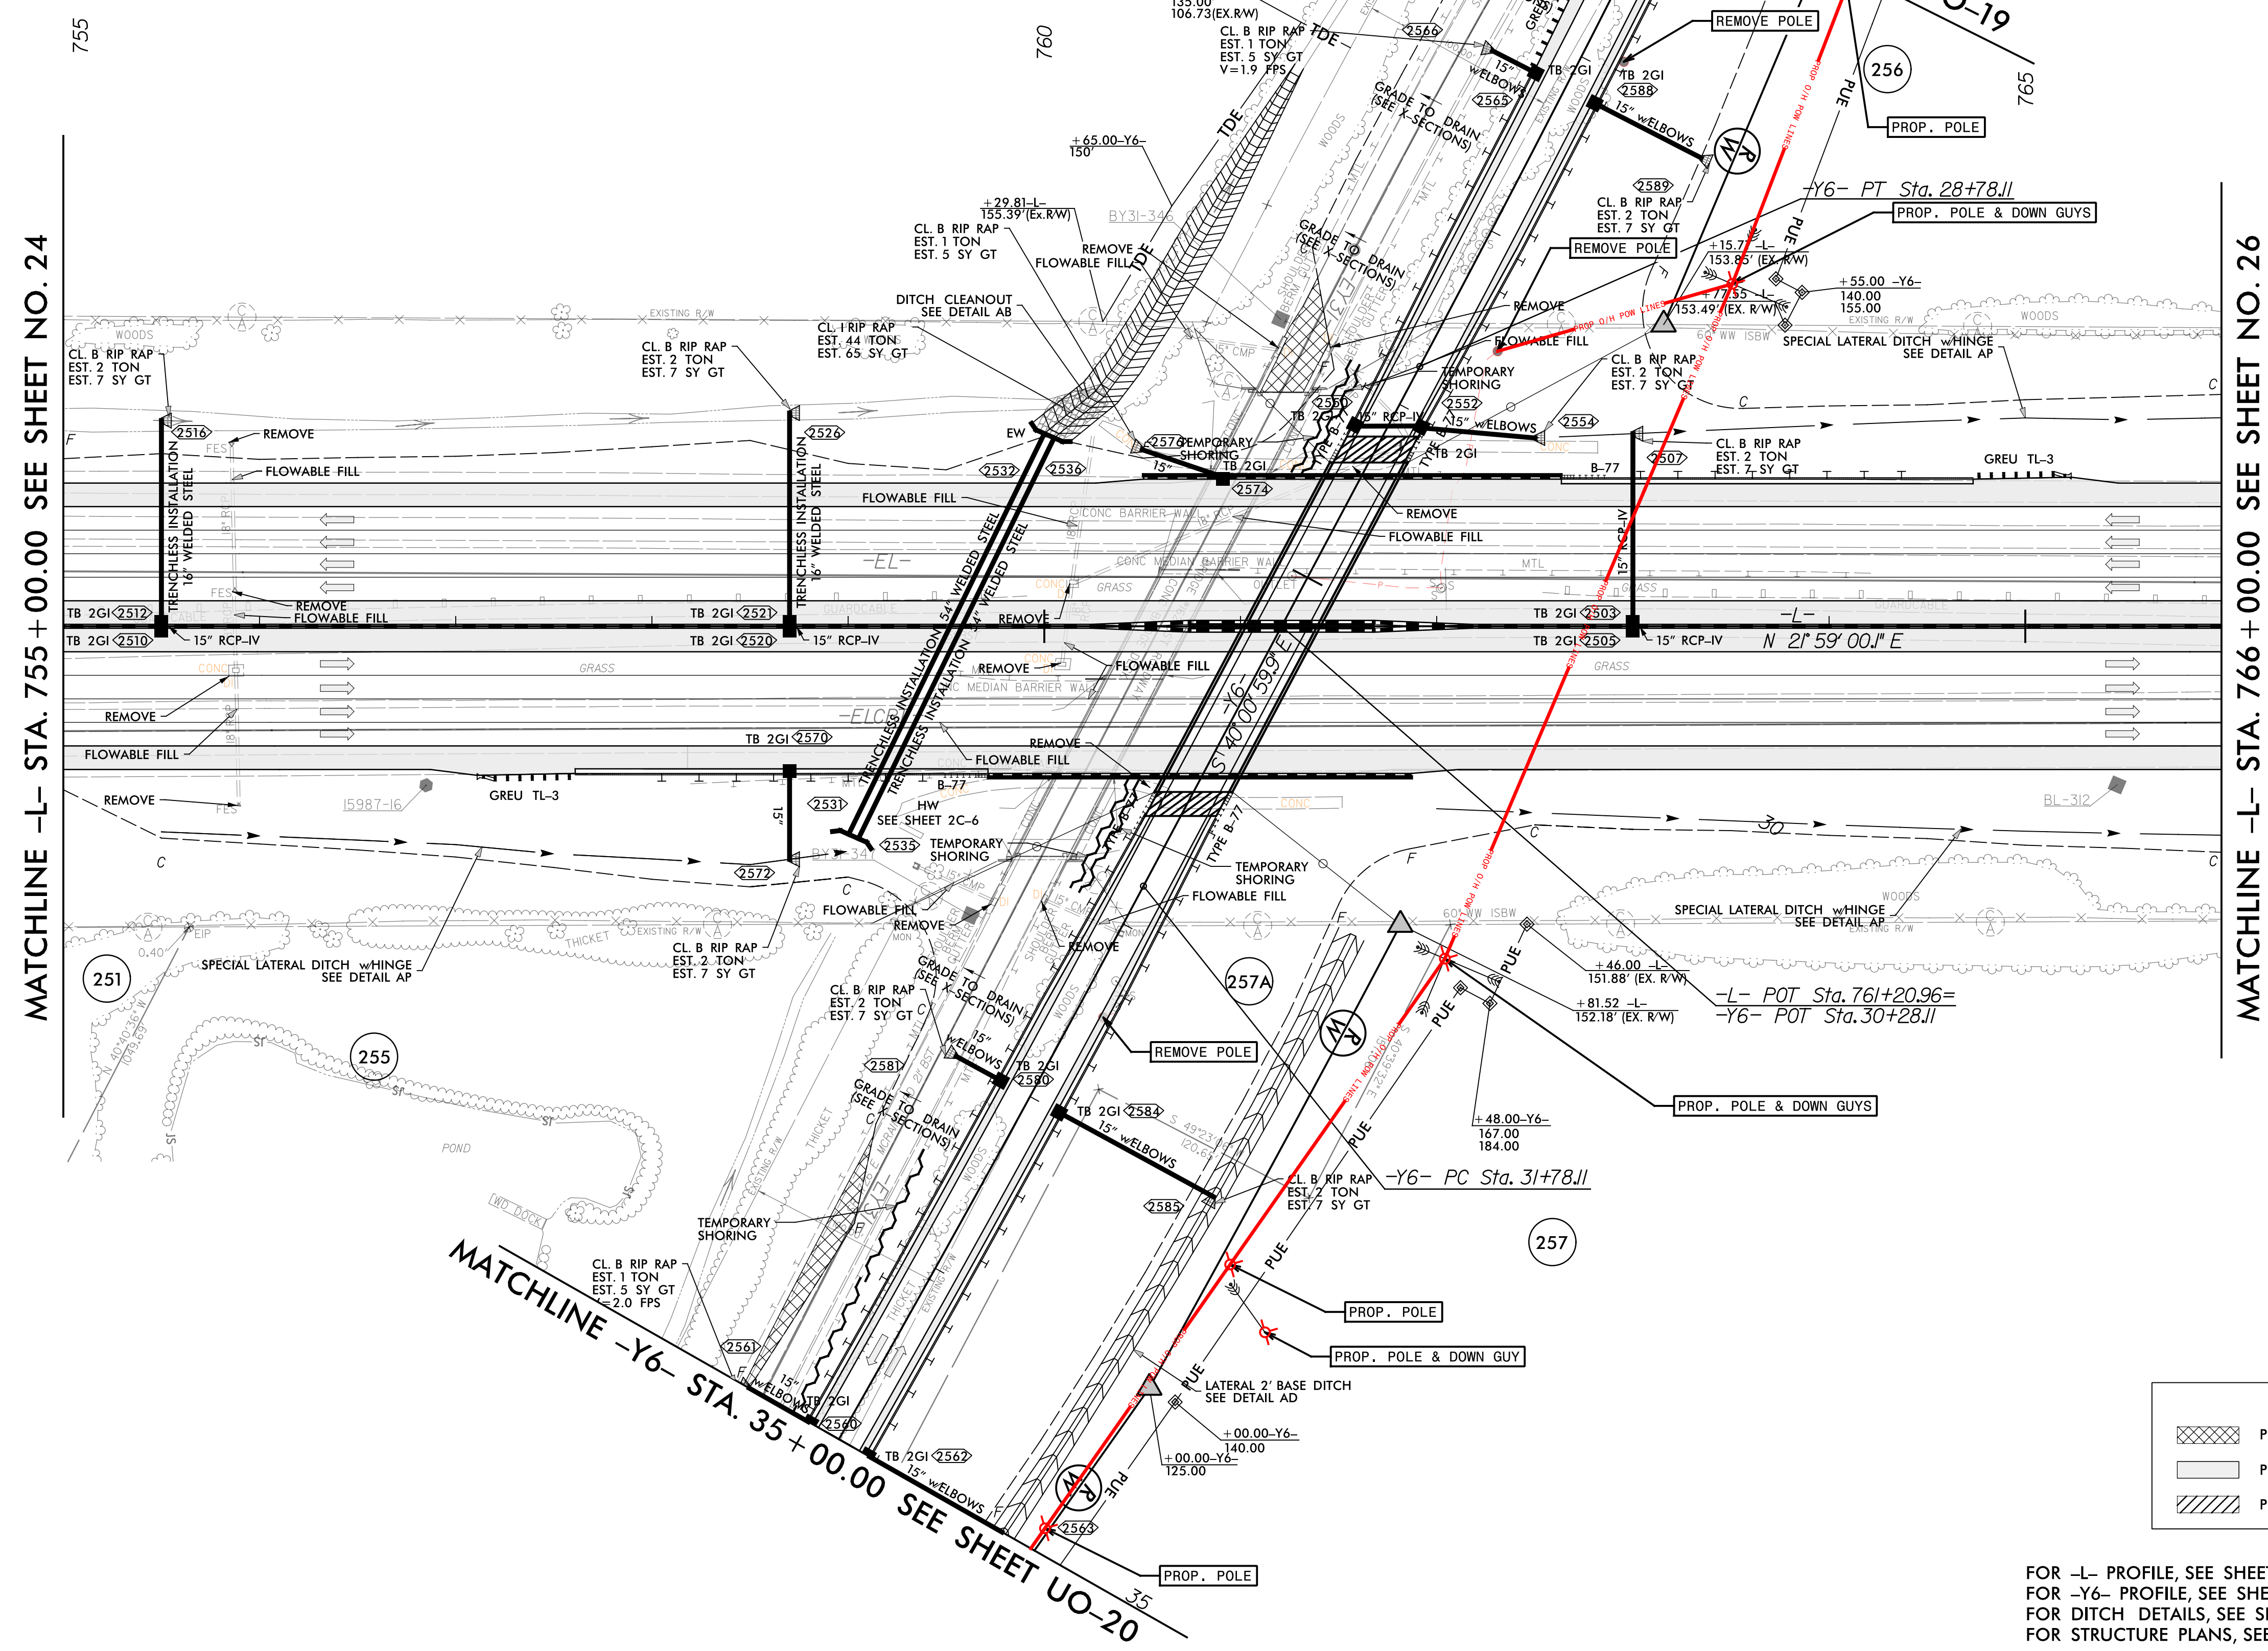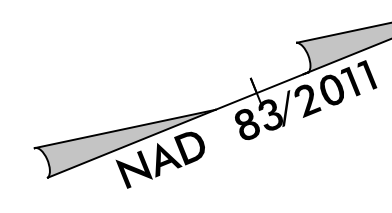

MATCHLINE -L- STA. 755 + 00.00 SEE SHEET NO. 24

MATCHLINE -L- STA. 766 + 00.00 SEE SHEET NO. 26

LEGEND	
	PROPOSED PAVEMENT REMOVAL
	PROPOSED PAVED SHOULDER
	PROPOSED APPROACH SLAB

FOR -L- PROFILE, SEE SHEET 70
 FOR -Y6- PROFILE, SEE SHEET 95
 FOR DITCH DETAILS, SEE SHEETS 2D-1 THRU 2D-3
 FOR STRUCTURE PLANS, SEE SHEETS S-1 THRU S-2


5/14/99 5/13/40 PM 5/13/07 B RobersonCo.I-95\CADD\I-5987B_rdy.utl.Lb0.dgn

UTILITIES BY OTHERS

ALL PROPOSED UTILITY WORK SHOWN ON THIS SHEET WILL BE DONE BY OTHERS. NO PAYMENT WILL BE MADE TO THE CONTRACTOR FOR PROPOSED UTILITY WORK SHOWN ON THIS SHEET.



120 North Boylan Avenue • Raleigh, NC 27603-1423
 (919) 828-0531 • thewootencompany.com
 License Number: F-0115

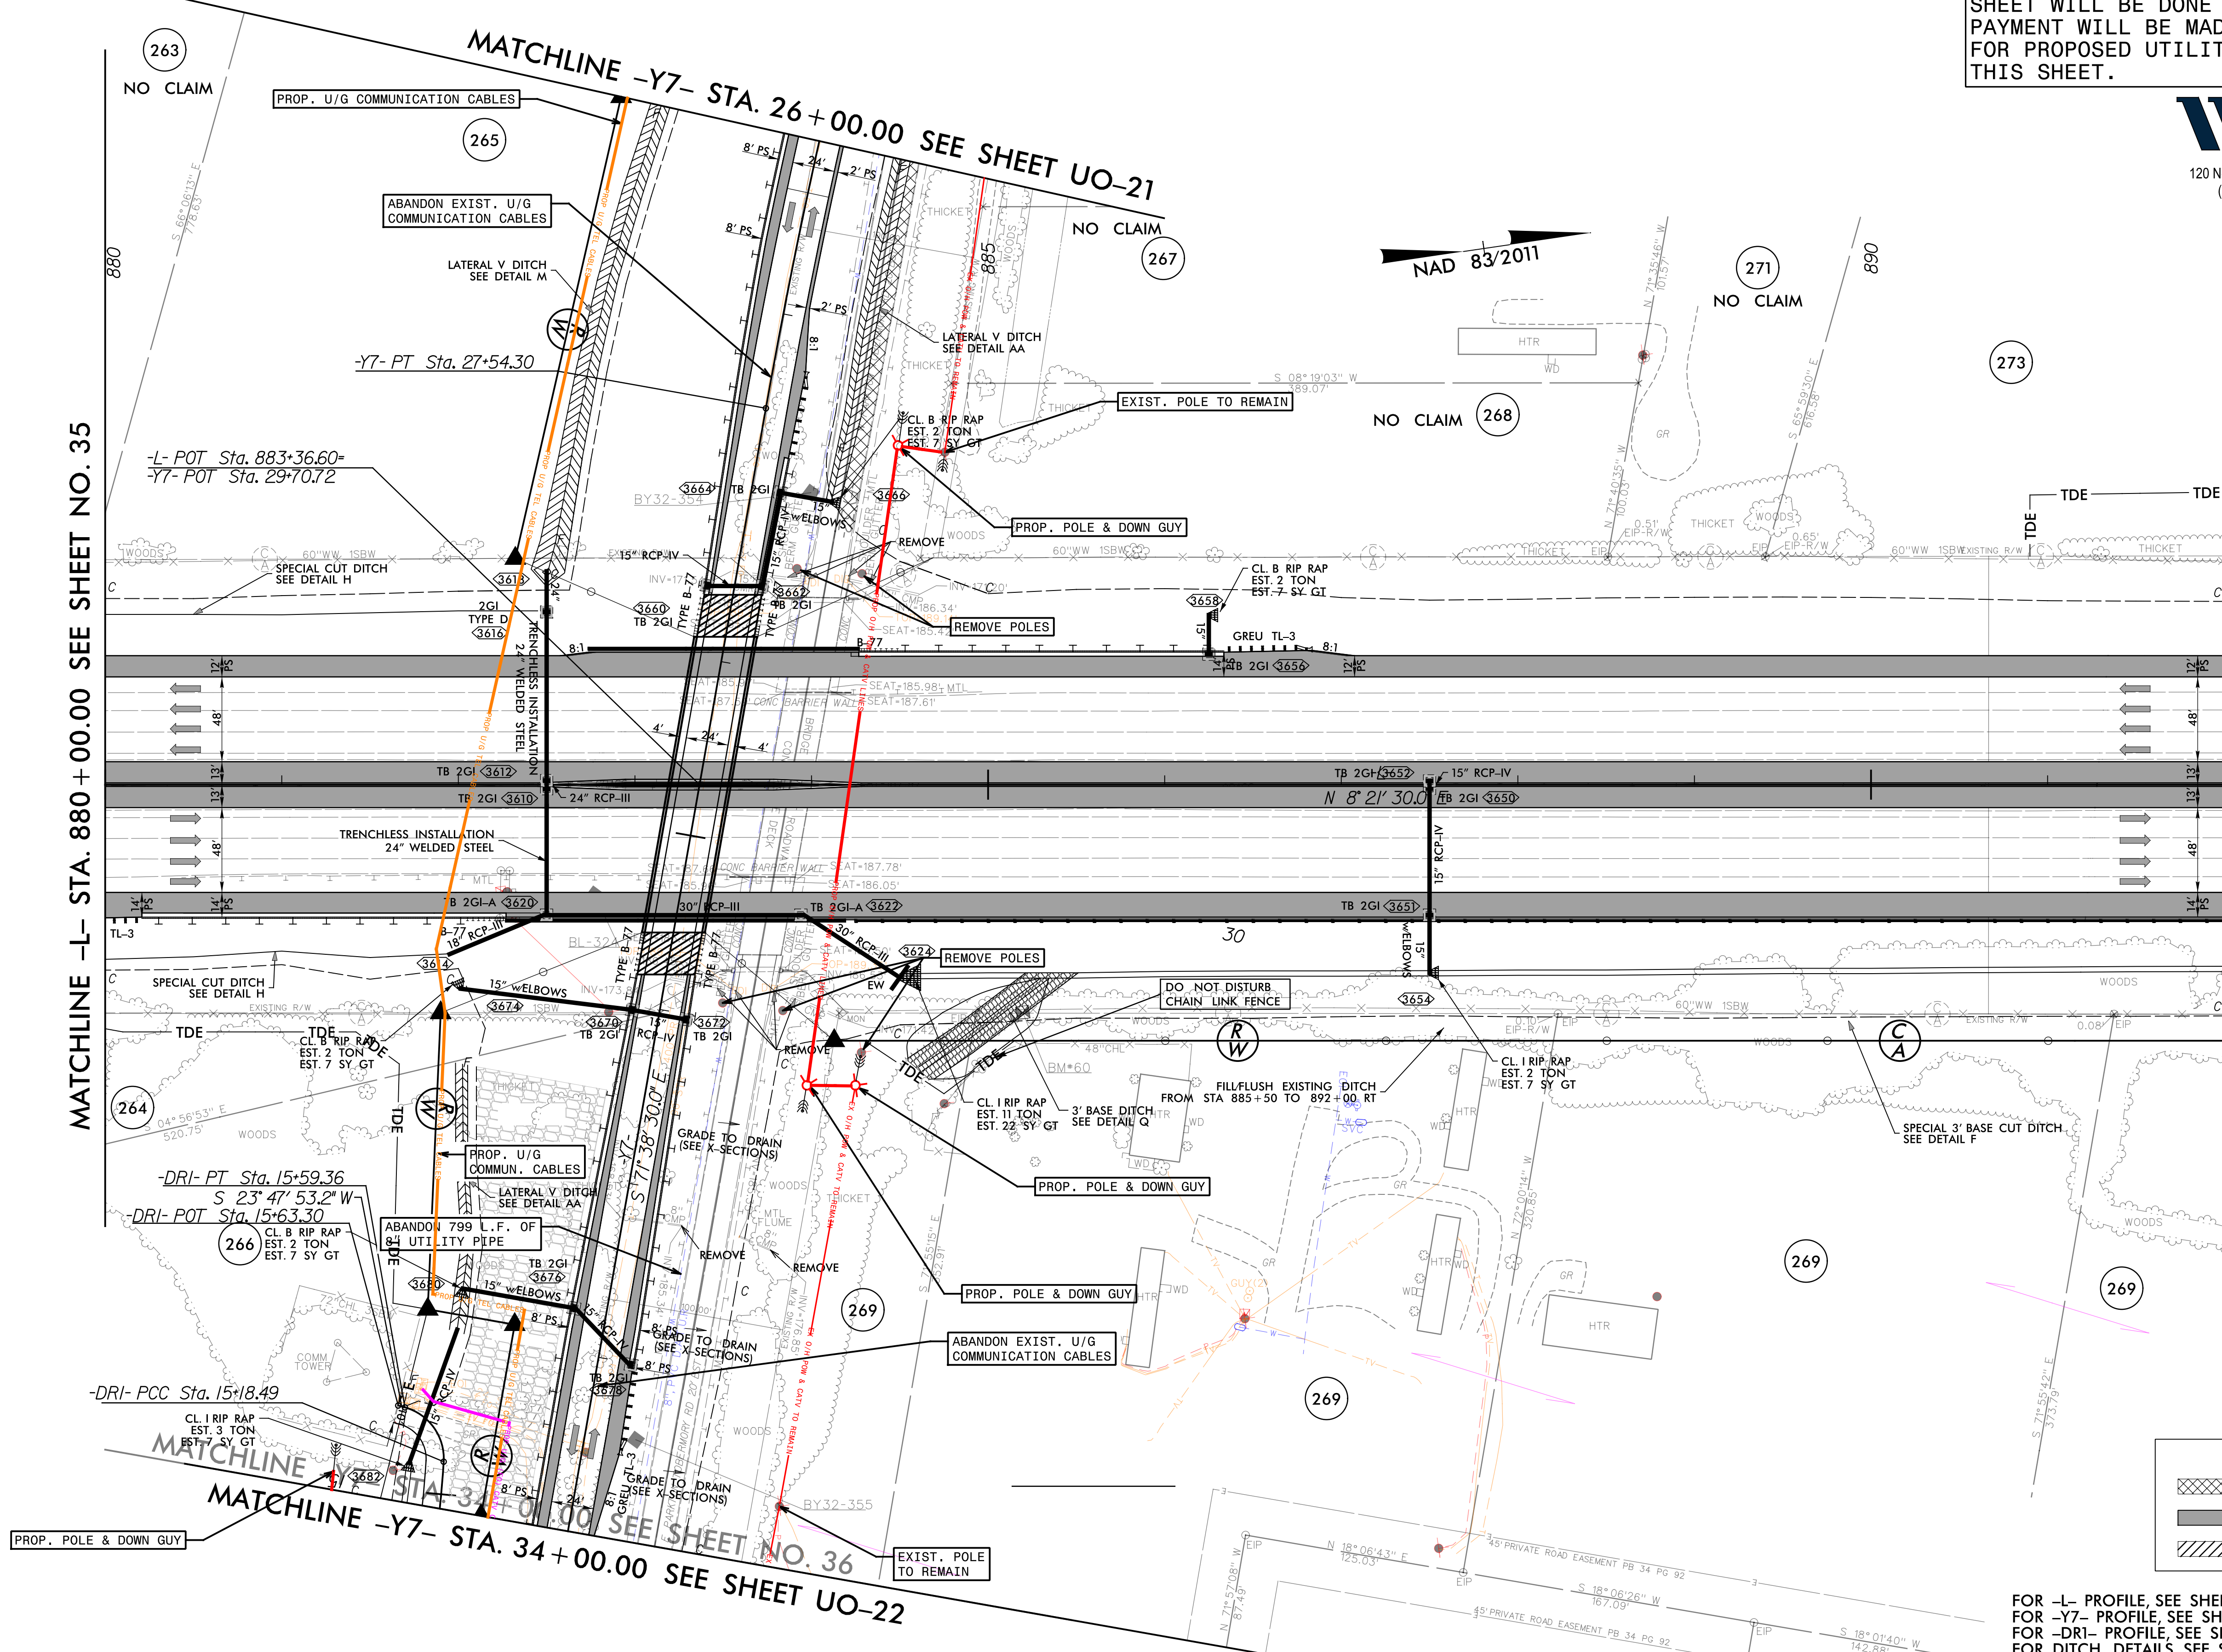

MATCHLINE -L- STA. 880 + 00.00 SEE SHEET NO. 35

MATCHLINE -L- STA. 892 + 00.00 SEE SHEET NO. 37

PROF. POLE & DOWN GUY

MATCHLINE -Y7- STA. 34 + 00.00 SEE SHEET NO. 36

EXIST. POLE TO REMAIN

LEGEND	
	PROPOSED PAVEMENT REMOVAL
	PROPOSED PAVED SHOULDER
	PROPOSED APPROACH SLAB

FOR -L- PROFILE, SEE SHEET 81
 FOR -Y7- PROFILE, SEE SHEET 96 & 97
 FOR -DRI- PROFILE, SEE SHEET 97
 FOR DITCH DETAILS, SEE SHEETS 2D-1 THRU 2D-3
 FOR STRUCTURE PLANS, SEE SHEETS S10-1 THRU S10-33
 FOR NOISE WALL PLANS, SEE SHEETS W19-1 THRU W19-4

5/14/99

I:\5-3386\A-1-5987B-FiberconCo.I-95\CADD\I-5987B_rdy_util.lib0.dgn


UTILITIES BY OTHERS

ALL PROPOSED UTILITY WORK SHOWN ON THIS SHEET WILL BE DONE BY OTHERS. NO PAYMENT WILL BE MADE TO THE CONTRACTOR FOR PROPOSED UTILITY WORK SHOWN ON THIS SHEET.



120 North Boylan Avenue • Raleigh, NC 27603-1423
 (919) 828-0531 • thewootencompany.com
 License Number: F-0115

5/14/99
 7:08:54 PM
 15-3386-A-I-1-5987B-F-Utilities.dgn
 15-3386-A-I-1-5987B-F-Utilities.dgn

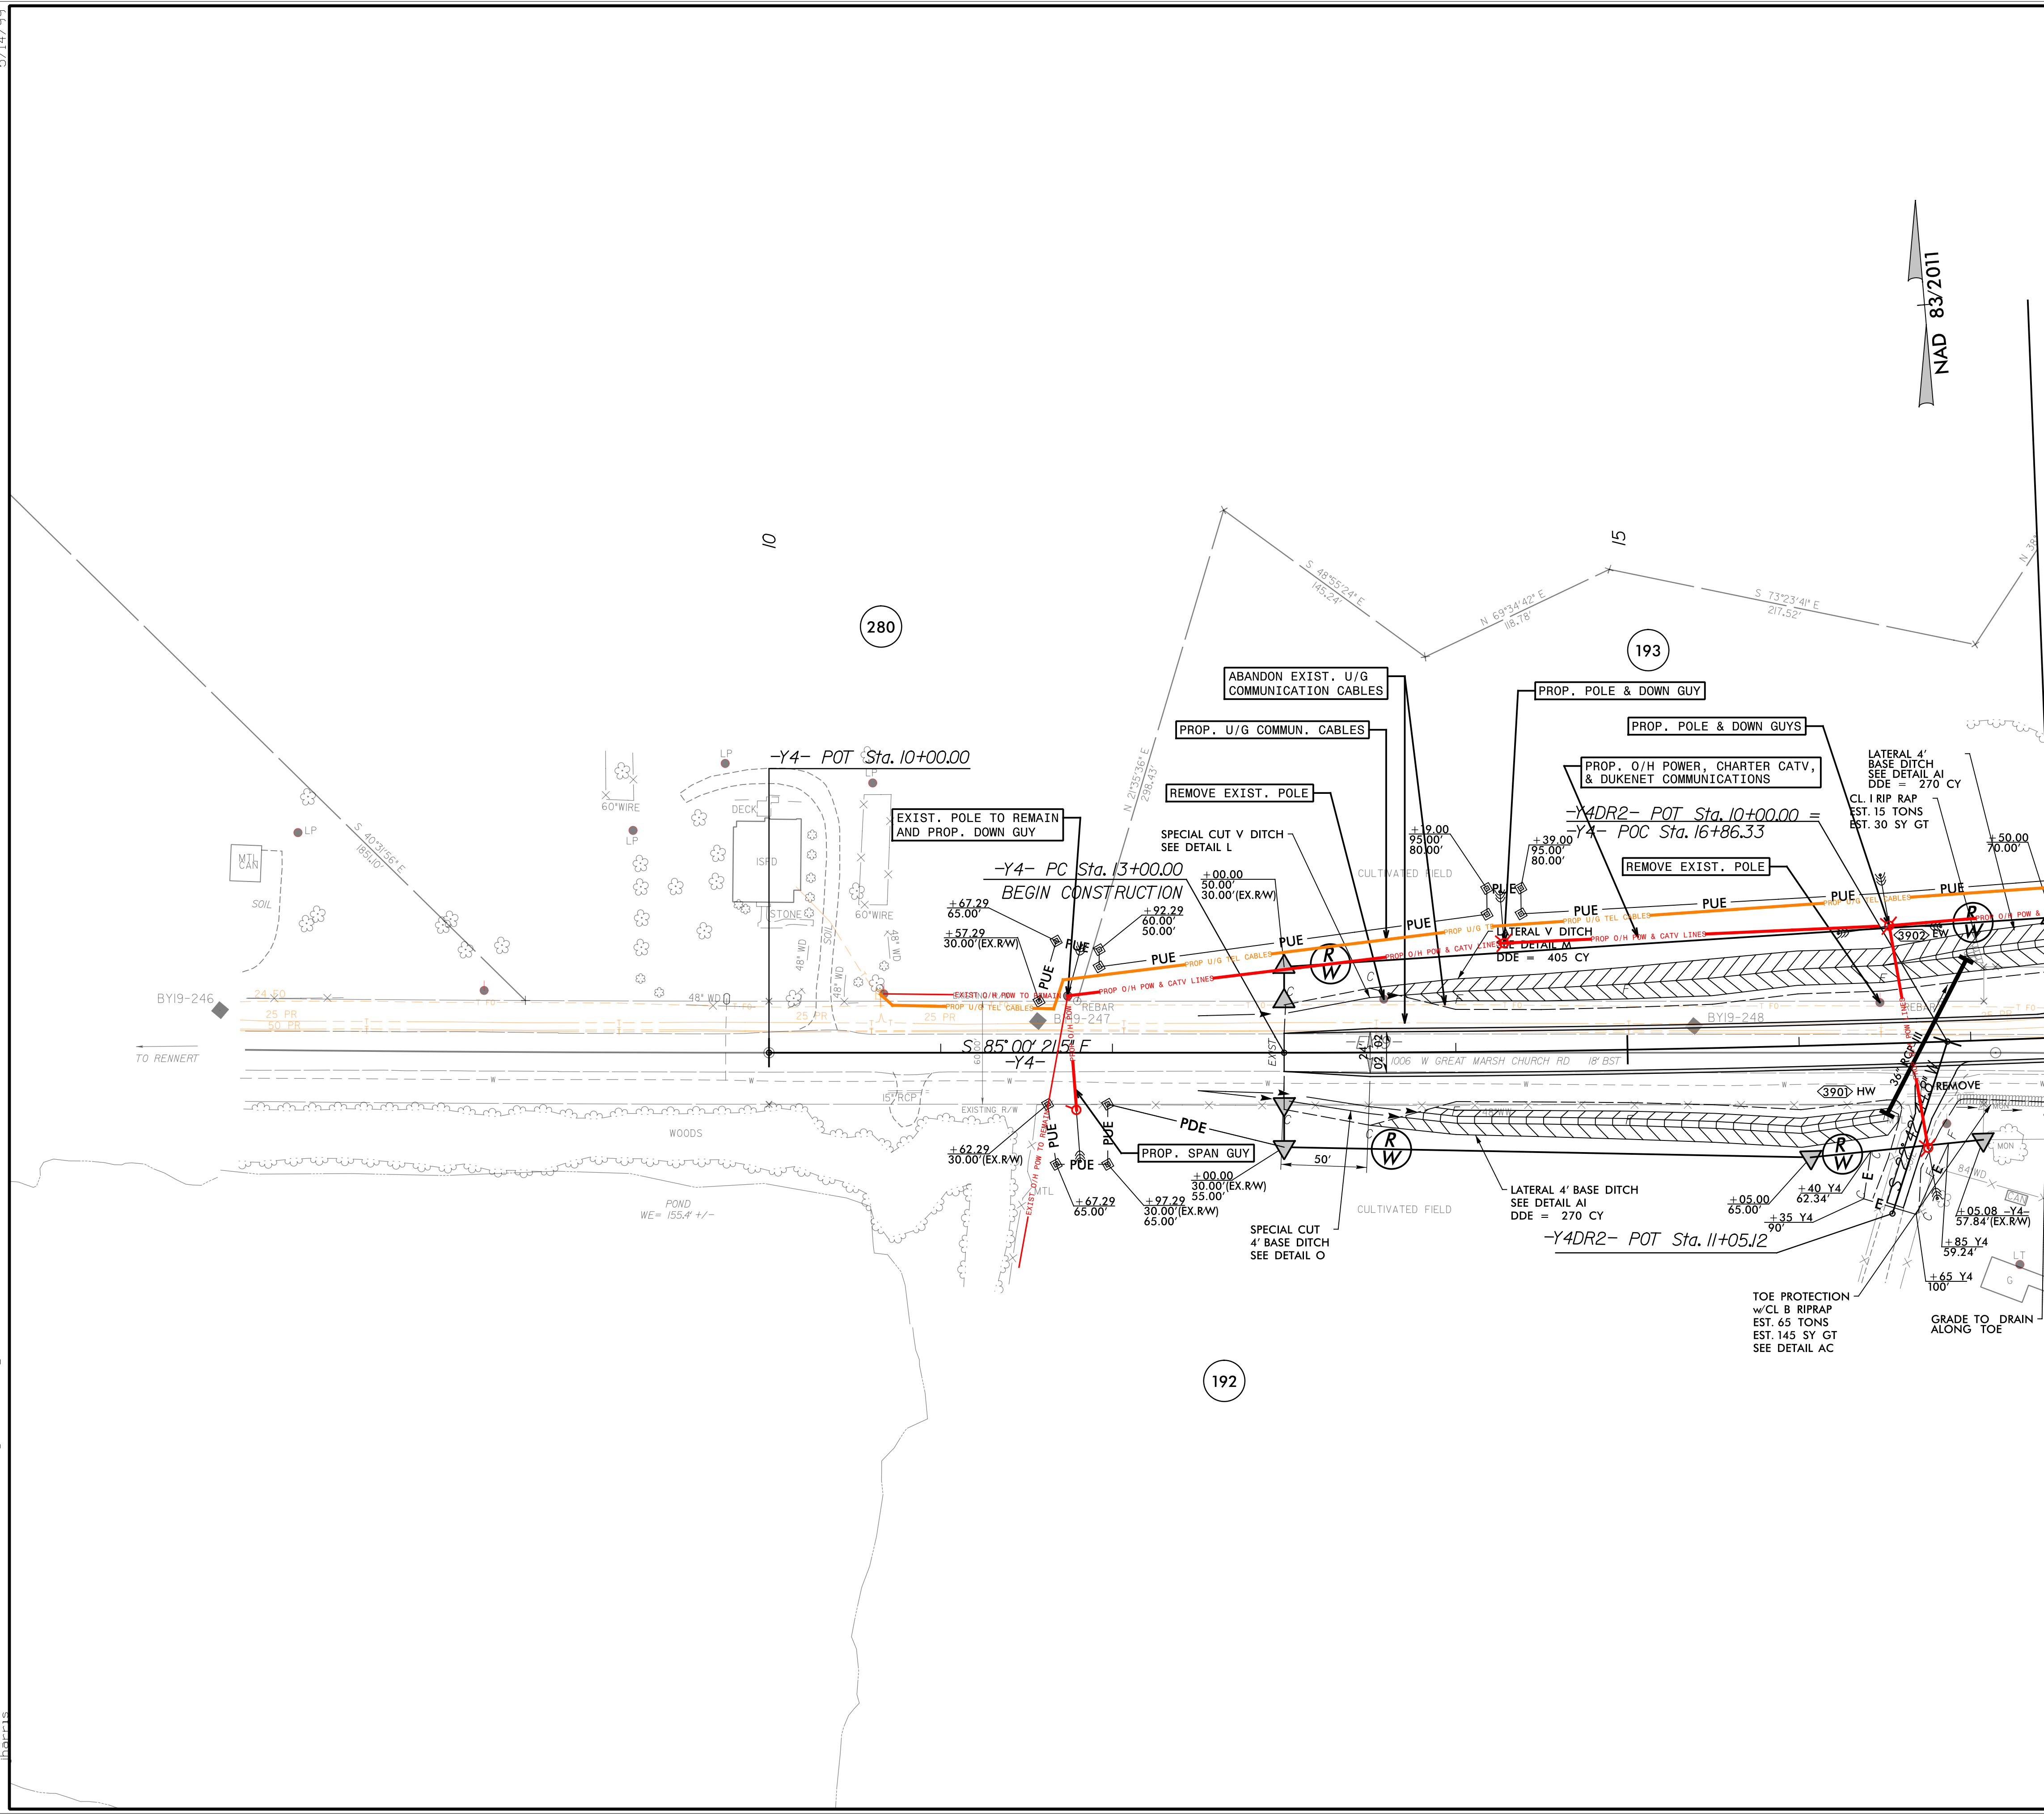

MATCHLINE -Y4- STA. 17 + 50.00 SEE SHEET UO-7

LEGEND	
	PROPOSED PAVED SHOULDER

FOR -Y4- PROFILE, SEE SHEET 84
 FOR -Y2DR2- PROFILE, SEE SHEET 102
 FOR DITCH DETAILS, SEE SHEETS 2D-1 THRU 2D-3


UTILITIES BY OTHERS

ALL PROPOSED UTILITY WORK SHOWN ON THIS SHEET WILL BE DONE BY OTHERS. NO PAYMENT WILL BE MADE TO THE CONTRACTOR FOR PROPOSED UTILITY WORK SHOWN ON THIS SHEET.



120 North Boylan Avenue • Raleigh, NC 27603-1423
 (919) 828-0531 • thewootencompany.com
 License Number: F-0115

5/14/99
 3:08:59 PM
 I:\5-3386\A-1-5987B\CADD\I-5987B-rdy-utl\Uo-16.dgn
 I:\5-3386\A-1-5987B\CADD\I-5987B-rdy-utl\Uo-16.dgn

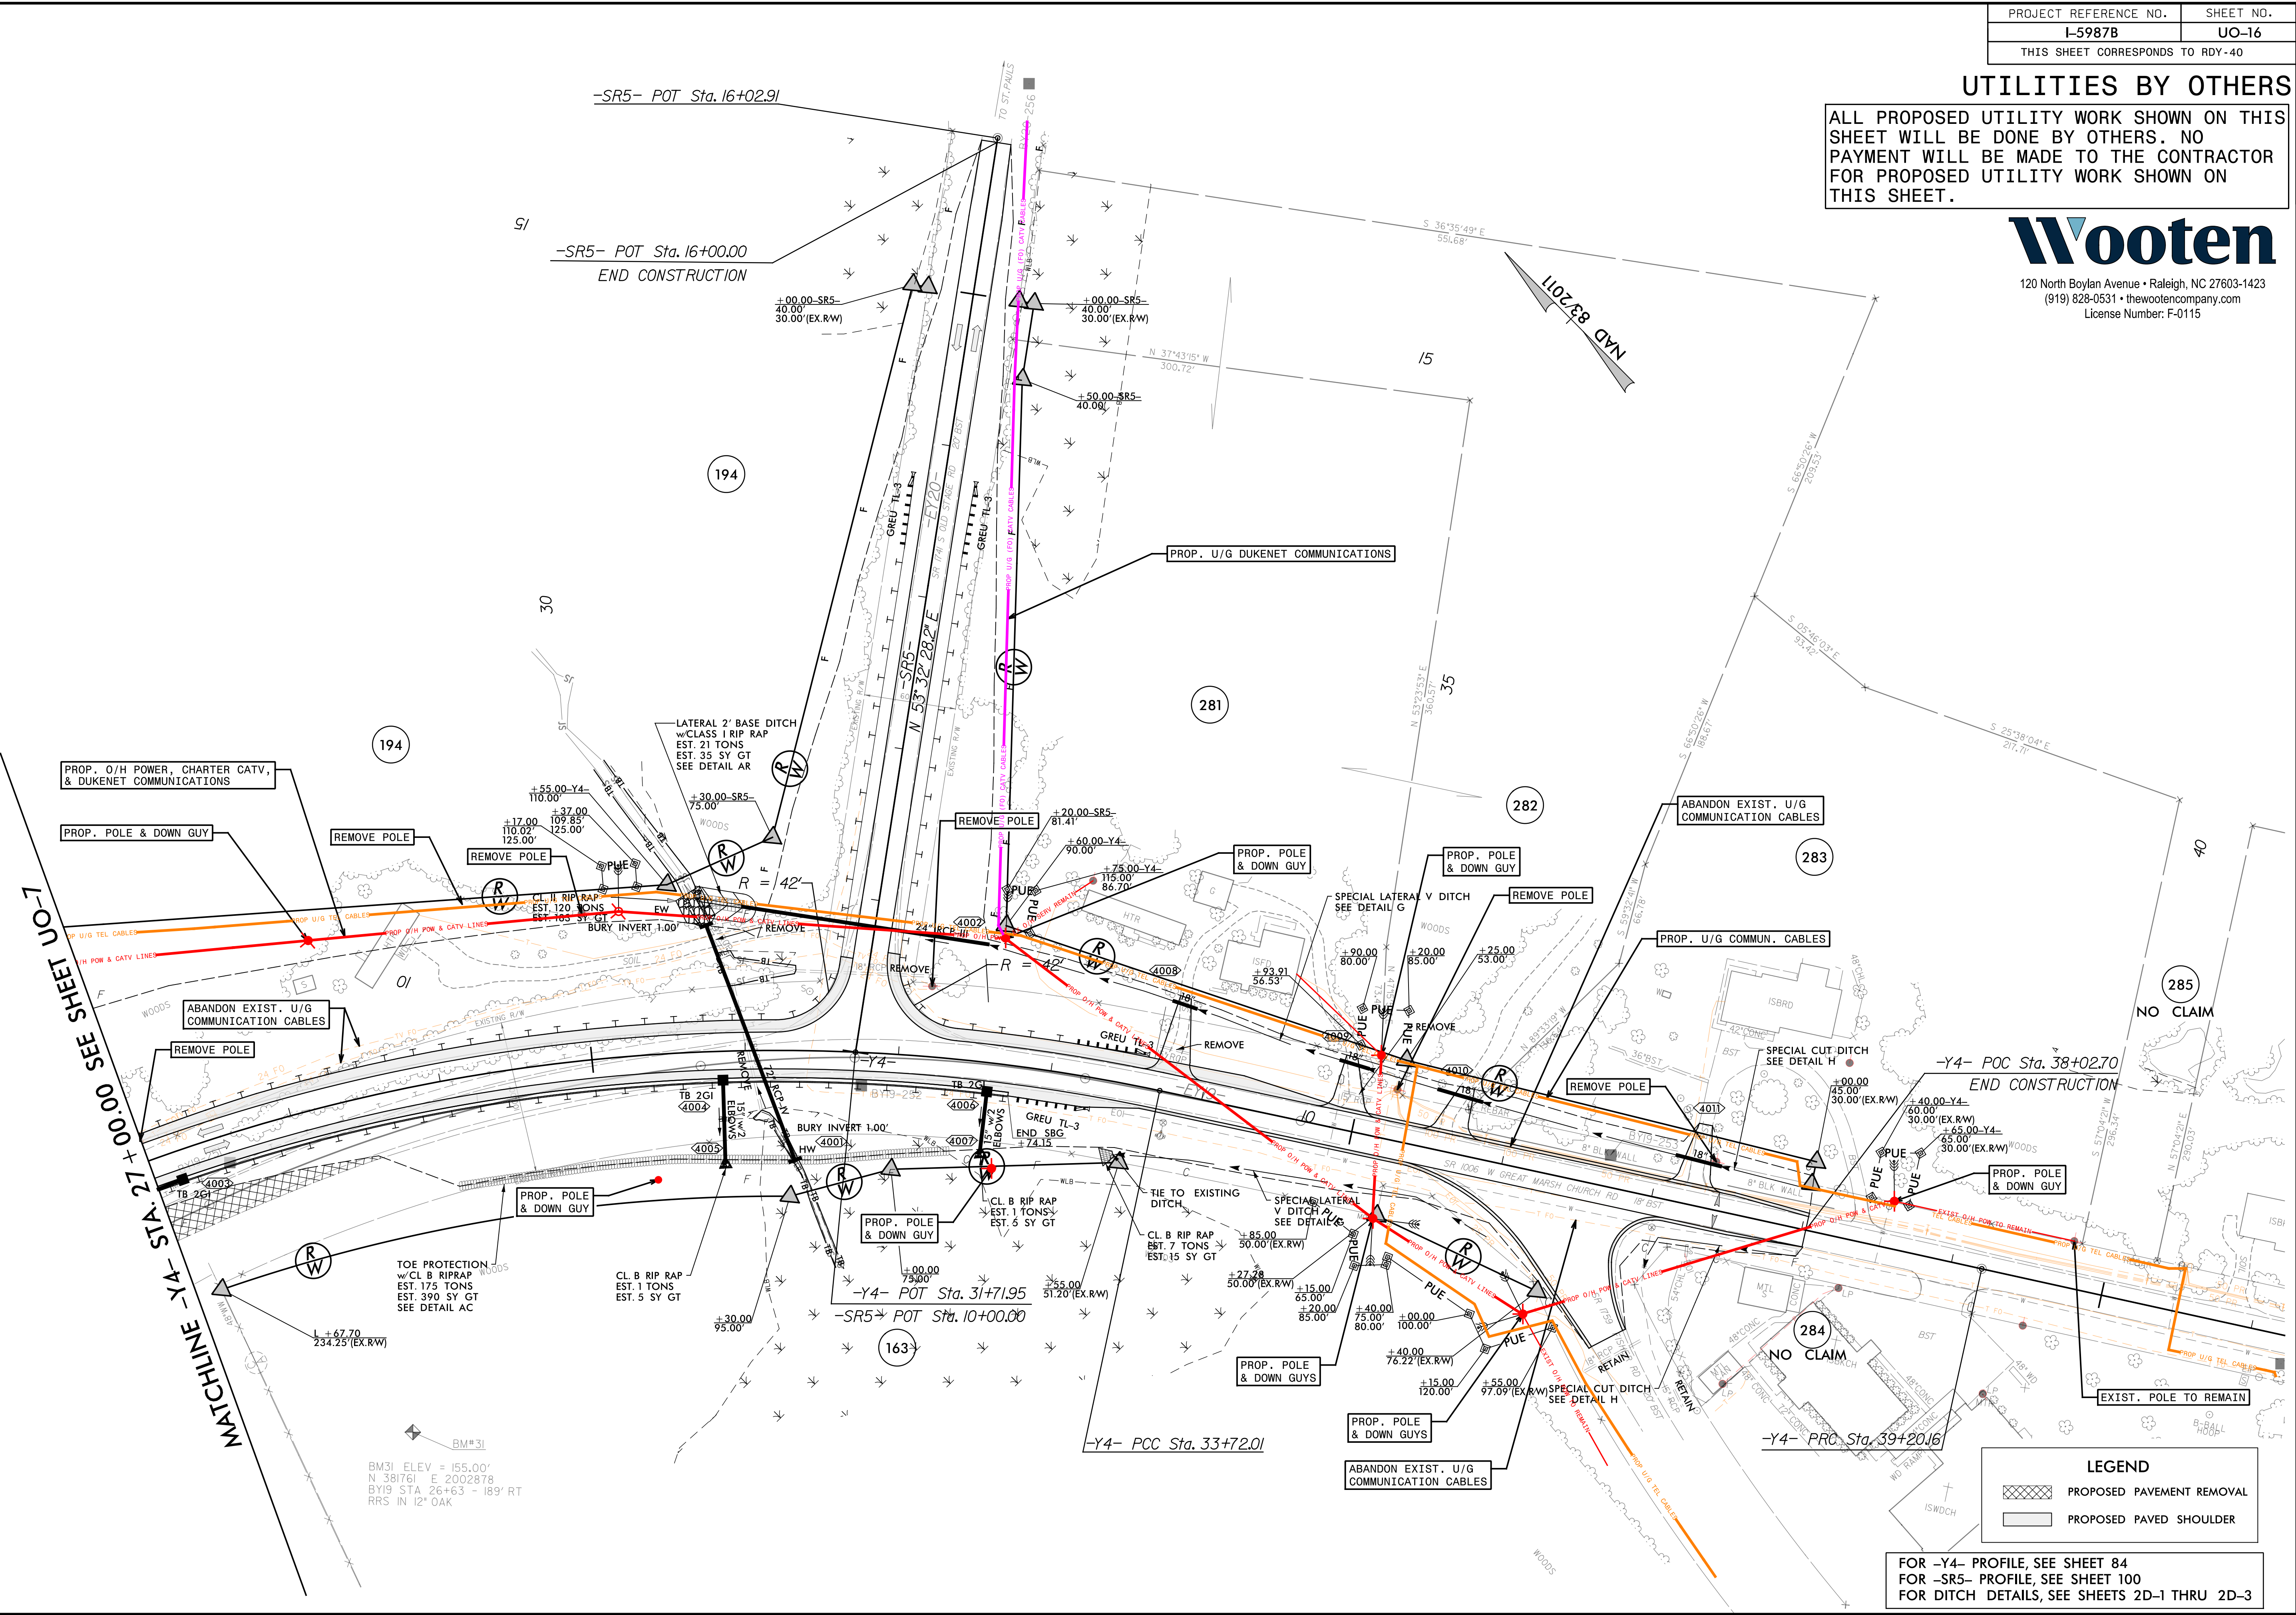

MATCHLINE -Y4- STA. 27+00.00 SEE SHEET UO-7

LEGEND	
	PROPOSED PAVEMENT REMOVAL
	PROPOSED PAVED SHOULDER

FOR -Y4- PROFILE, SEE SHEET 84
 FOR -SR5- PROFILE, SEE SHEET 100
 FOR DITCH DETAILS, SEE SHEETS 2D-1 THRU 2D-3


UTILITIES BY OTHERS

ALL PROPOSED UTILITY WORK SHOWN ON THIS SHEET WILL BE DONE BY OTHERS. NO PAYMENT WILL BE MADE TO THE CONTRACTOR FOR PROPOSED UTILITY WORK SHOWN ON THIS SHEET.



120 North Boylan Avenue • Raleigh, NC 27603-1423
 (919) 828-0531 • thewootencompany.com
 License Number: F-0115

5/14/99 3:08:05 PM RobersonCo.I-95\CADD\I-5987B.rdy.utl.lib0.dgn

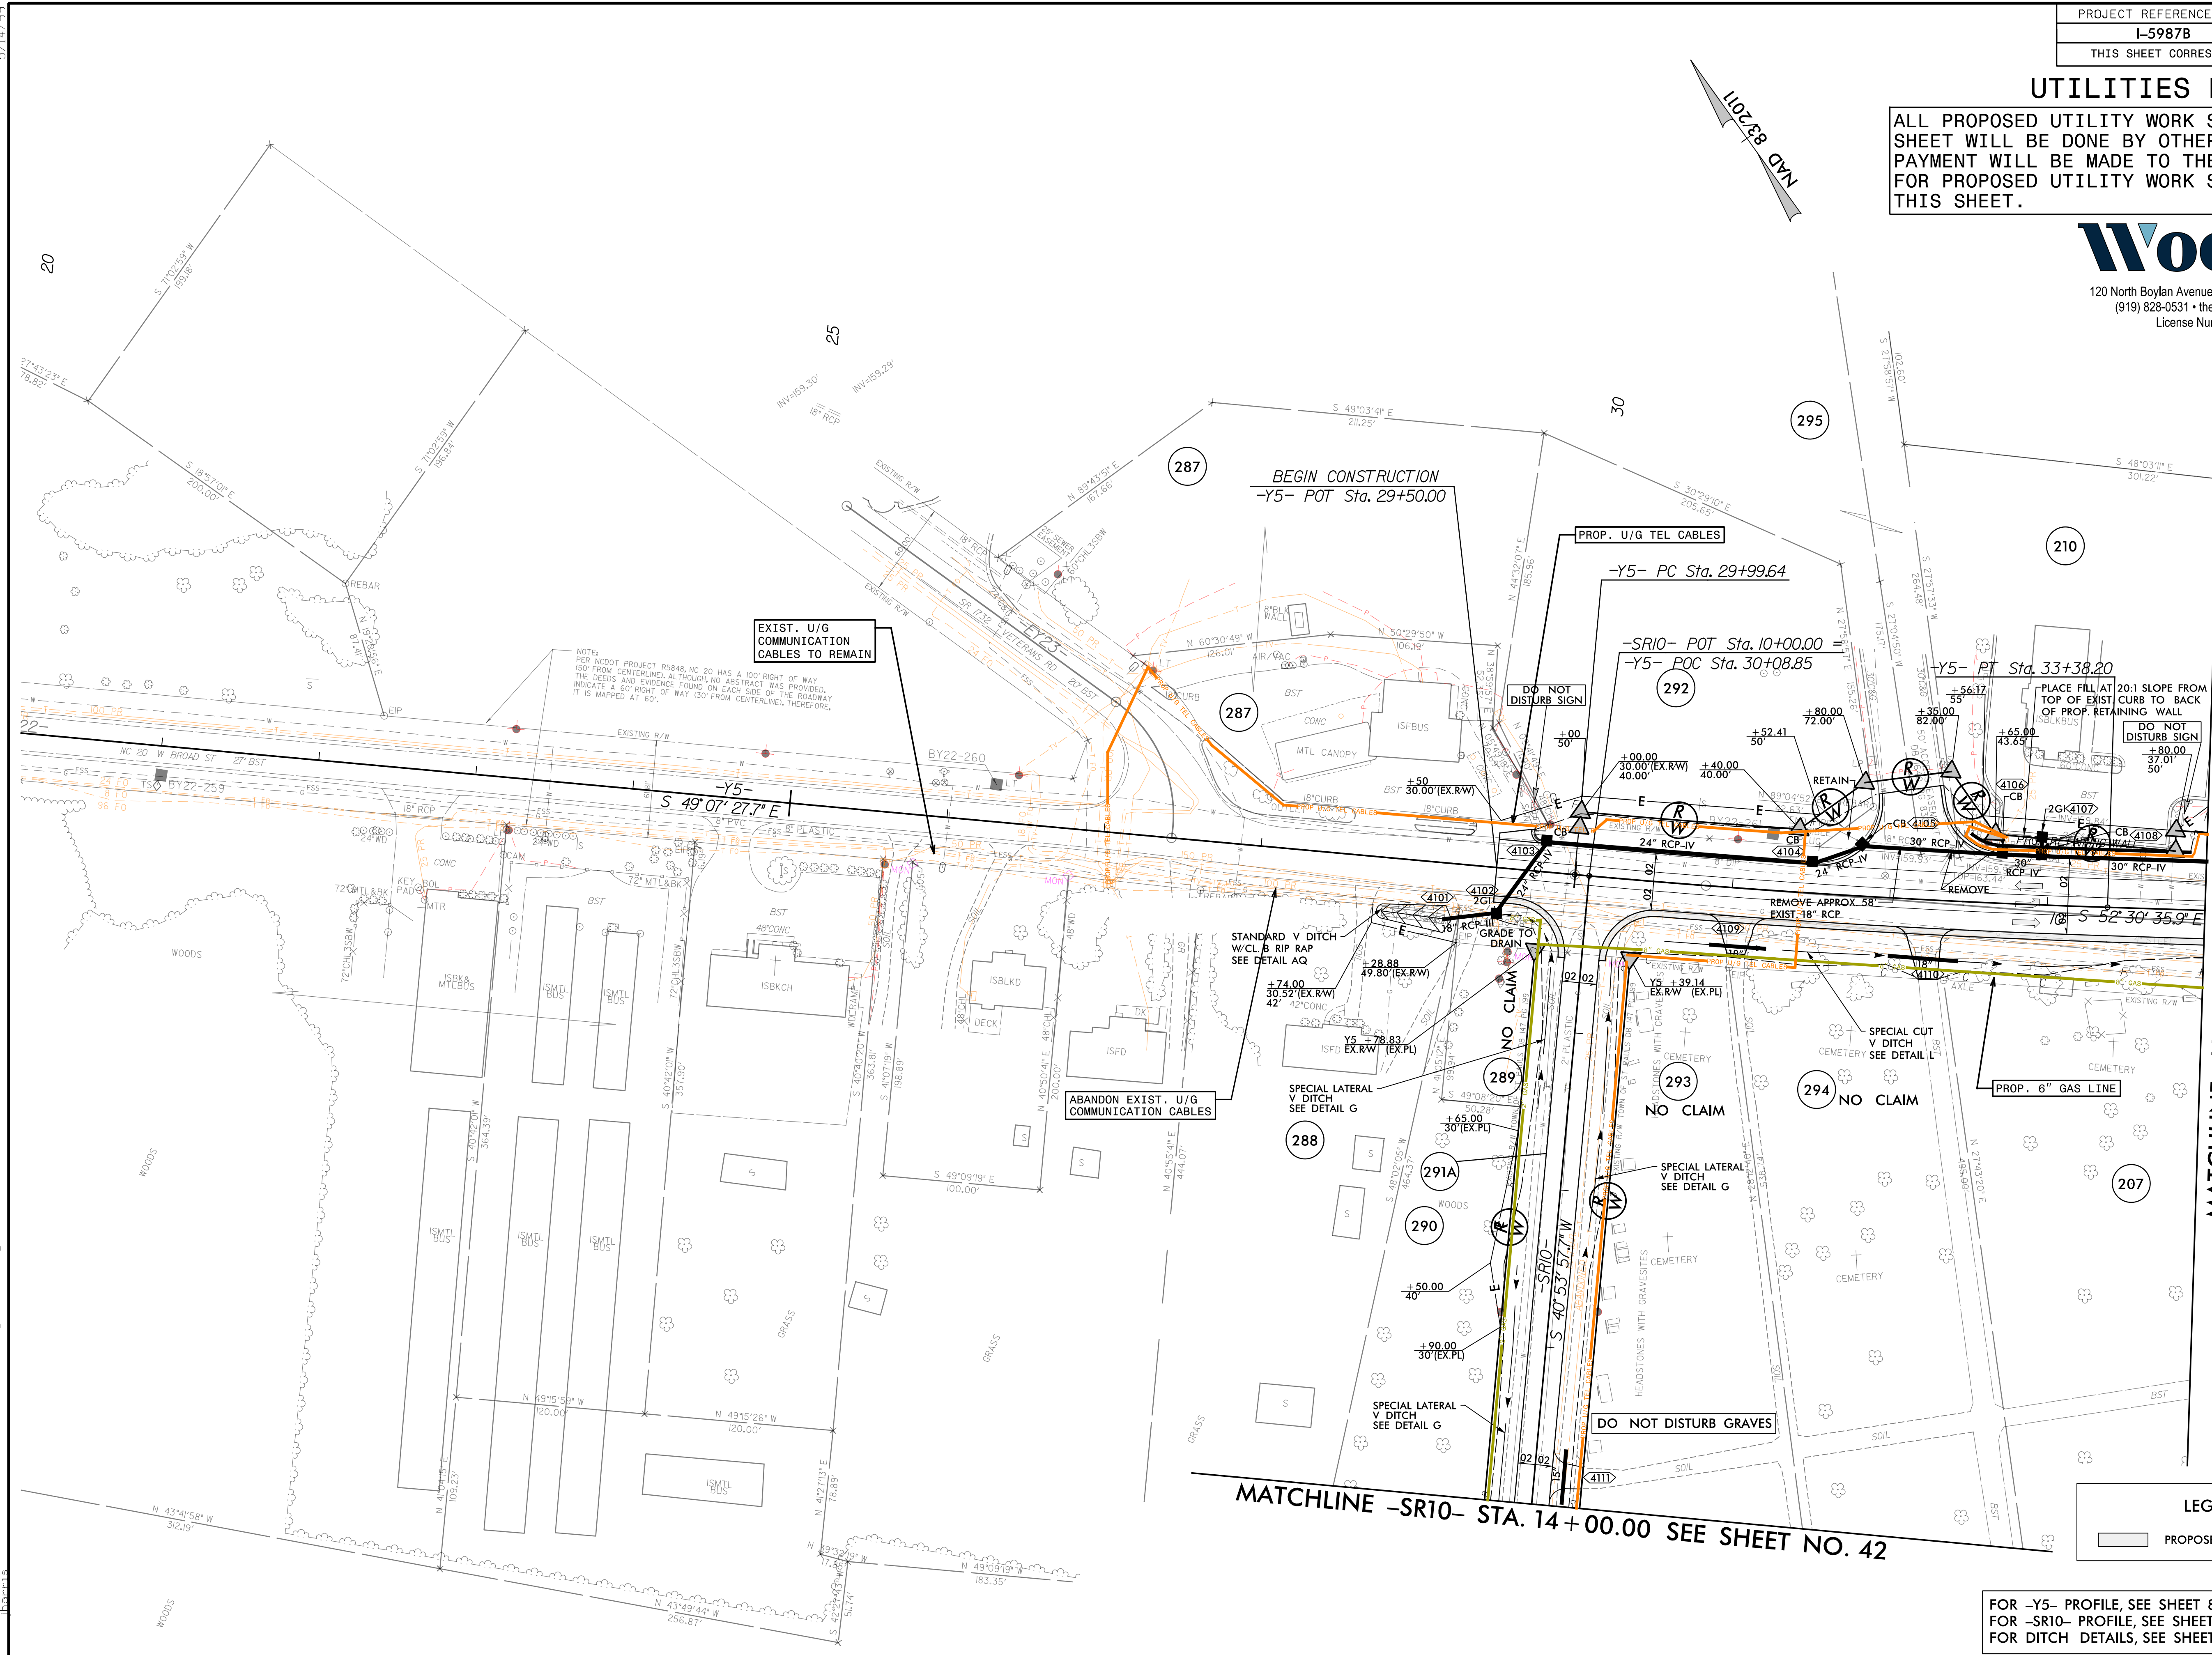

MATCHLINE -Y5- STA. 34 + 00 SEE SHEET UO-8

LEGEND

▭ PROPOSED PAVED SHOULDER



FOR -Y5- PROFILE, SEE SHEET 85
 FOR -SR10- PROFILE, SEE SHEET 101
 FOR DITCH DETAILS, SEE SHEETS 2D-1 THRU 2D-3

UTILITIES BY OTHERS

ALL PROPOSED UTILITY WORK SHOWN ON THIS SHEET WILL BE DONE BY OTHERS. NO PAYMENT WILL BE MADE TO THE CONTRACTOR FOR PROPOSED UTILITY WORK SHOWN ON THIS SHEET.



120 North Boylan Avenue • Raleigh, NC 27603-1423
 (919) 828-0531 • thewootencompany.com
 License Number: F-0115

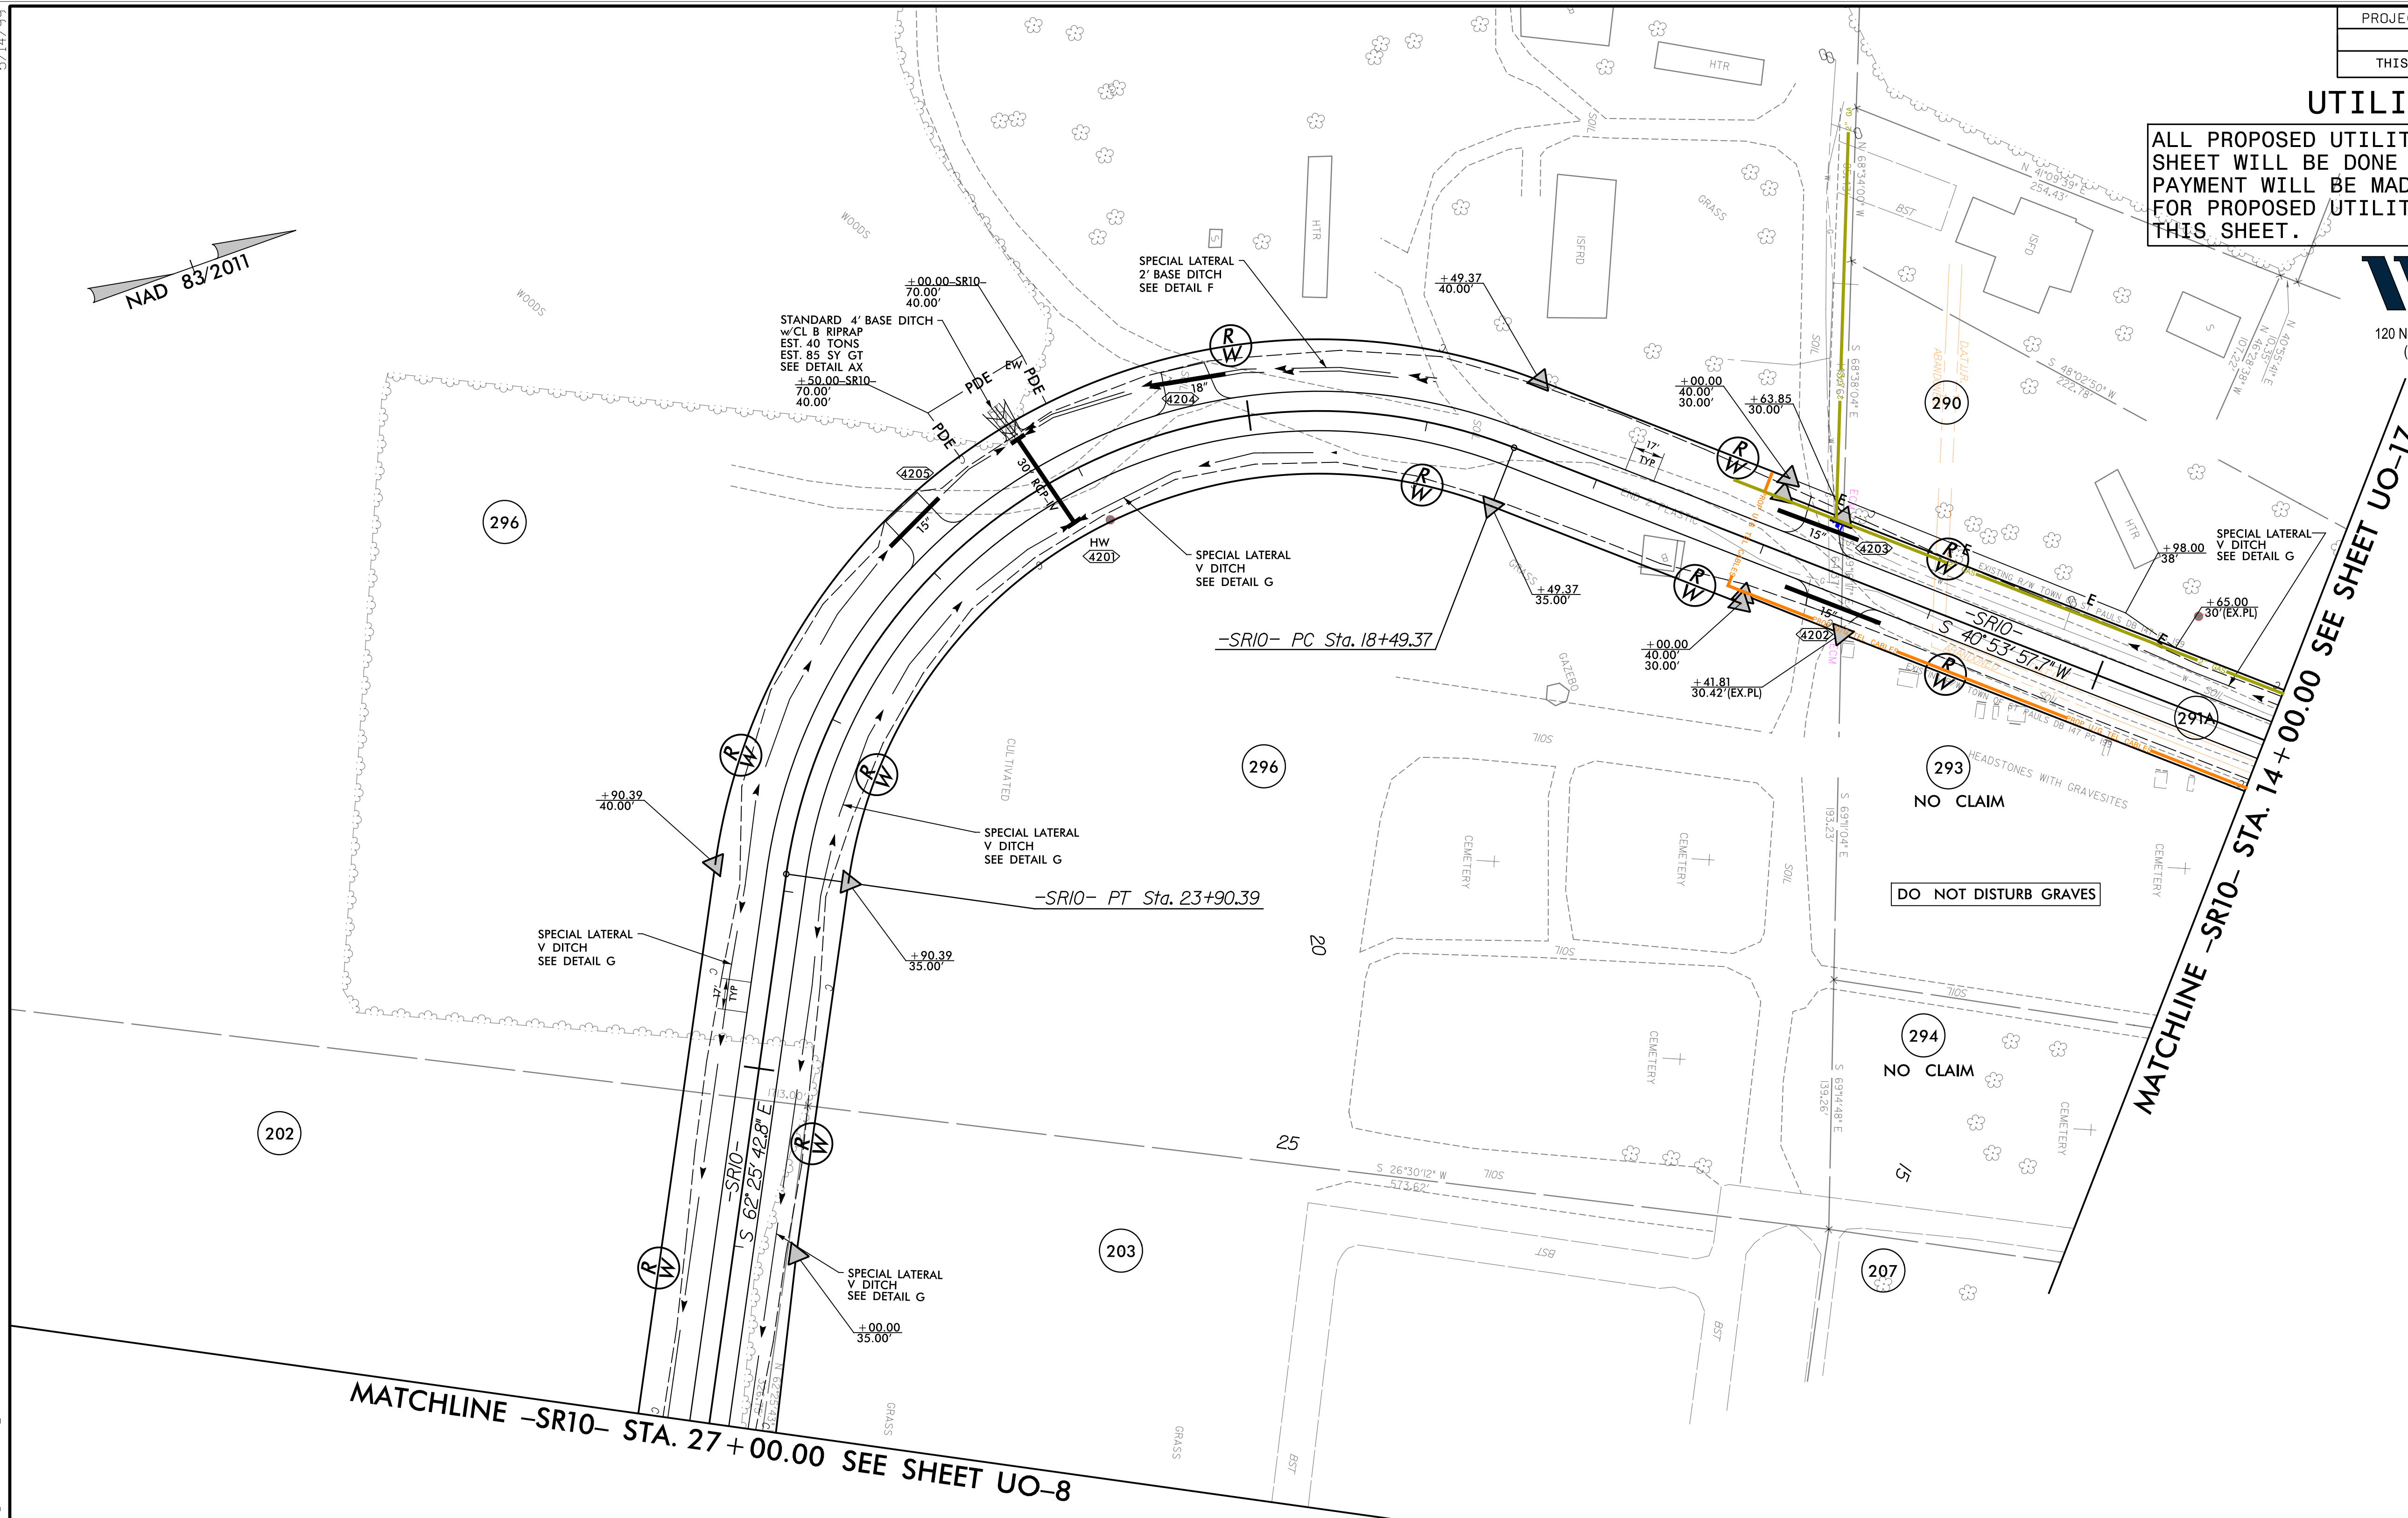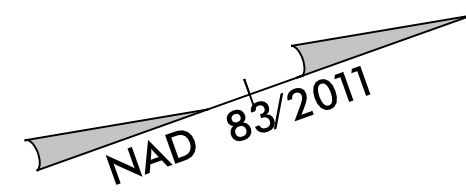

FOR -SR10- PROFILE, SEE SHEET 101
 FOR DITCH DETAILS, SEE SHEETS 2D-1 THRU 2D-3

5/14/99
 7:08:10 PM
 I:\5-3386\A-1-1-0817\RDY-42\I-5987B\RDY-42\1\UO-18.dgn
 RobertsonCo., I-95, CADD, I-5987B, rdy, utl, UO-18.dgn

UTILITIES BY OTHERS

ALL PROPOSED UTILITY WORK SHOWN ON THIS SHEET WILL BE DONE BY OTHERS. NO PAYMENT WILL BE MADE TO THE CONTRACTOR FOR PROPOSED UTILITY WORK SHOWN ON THIS SHEET.




120 North Boylan Avenue • Raleigh, NC 27603-1423
 (919) 828-0531 • thewootencompany.com
 License Number: F-0115

NAD 83/2011

256
 FAYE E. MCRAINEY REAVES
 DB 519 PG 355
 PB 26 PG 23

252
 FAYE E. MCRAINEY REAVES
 DB 519 PG 355
 PB 26 PG 23

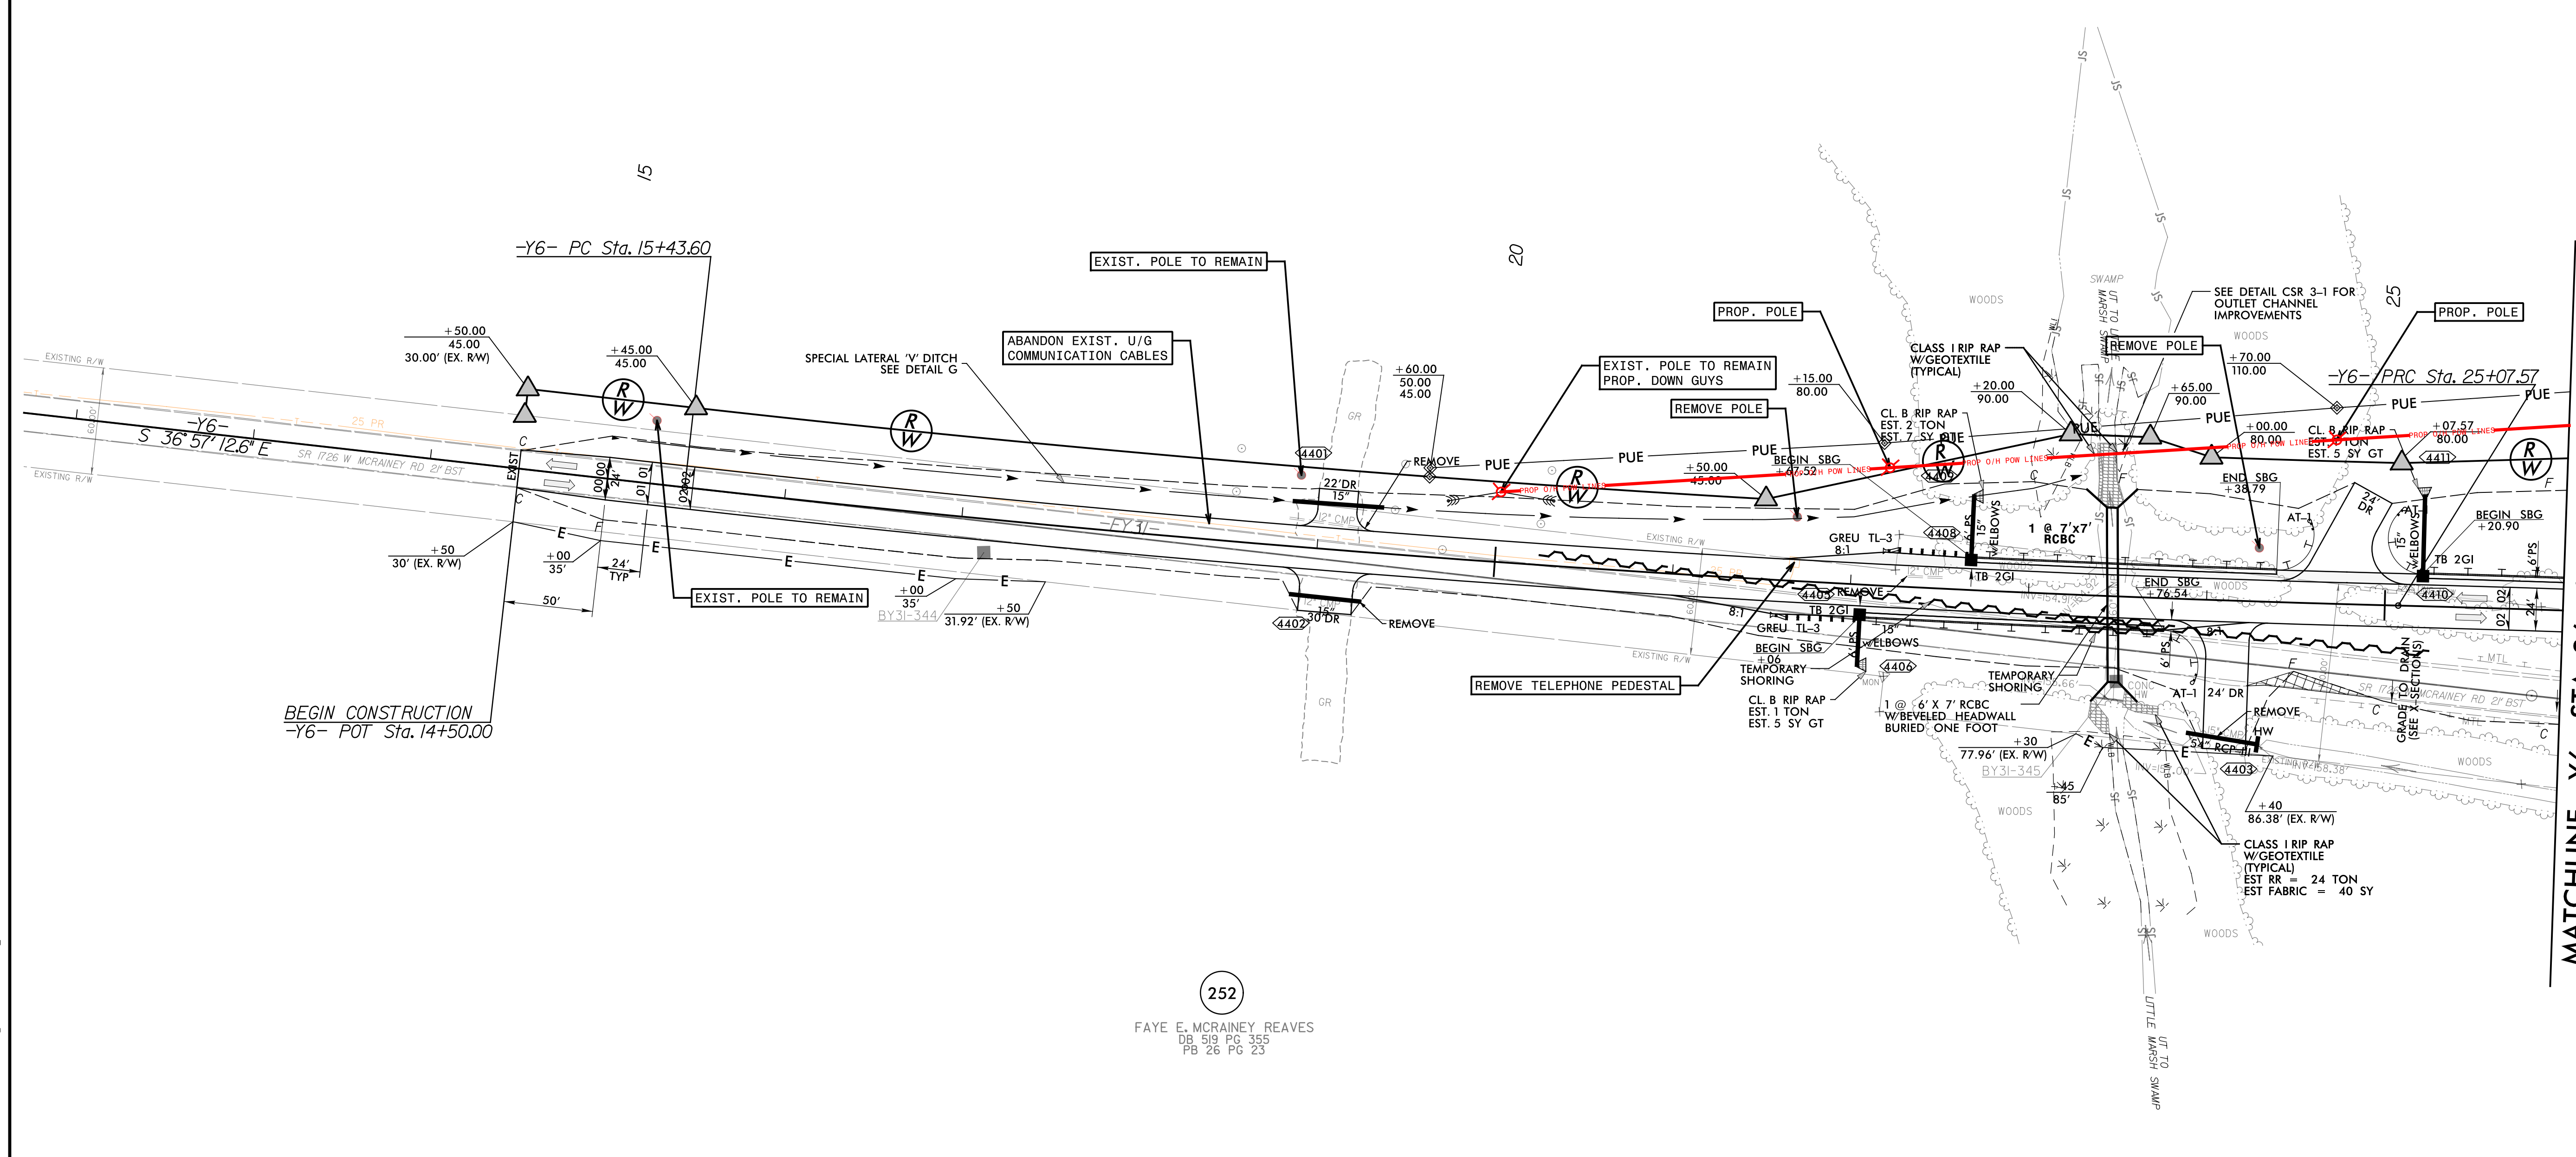

BEGIN CONSTRUCTION
 -Y6- POT Sta. 14+50.00

MATCHLINE -Y6- STA. 26+00.00 SEE SHEET UO-13

-Y6-

PI Sta 20+25.89	PI Sta 26+92.85
$\Delta = 4' 58' 32.9''$ (LT)	$\Delta = 1' 54' 45.5''$ (RT)
$D = 0' 30' 58.2''$	$D = 0' 30' 58.2''$
$L = 963.97'$	$L = 370.54'$
$T = 482.29'$	$T = 185.29'$
$R = 11,000.00'$	$R = 11,000.00'$
$SE = NC$	$SE = NC$

LEGEND

	PROPOSED PAVEMENT REMOVAL
	PROPOSED PAVED SHOULDER

FOR -Y6- PROFILE, SEE SHEET 95
 FOR DITCH DETAILS, SEE SHEETS 2D-1 THRU 2D-3

5/14/99
 3:09:45 PM
 I:\Projects\5-3386\A-1-1-03\7E\RobersonCo-1-95\CADD\I-5987B_rdy_wtl.lib0.dgn


UTILITIES BY OTHERS

ALL PROPOSED UTILITY WORK SHOWN ON THIS SHEET WILL BE DONE BY OTHERS. NO PAYMENT WILL BE MADE TO THE CONTRACTOR FOR PROPOSED UTILITY WORK SHOWN ON THIS SHEET.



120 North Boylan Avenue • Raleigh, NC 27603-1423
 (919) 828-0531 • thewootencompany.com
 License Number: F-0115

5/14/99
 3:08:20 PM
 I:\3876\B\RobersonCo.I-95\CADD\I-5987B_rdy_wtl\ub0.dgn
 15-3386\A-I-95\3876\B\RobersonCo.I-95\CADD\I-5987B_rdy_wtl\ub0.dgn

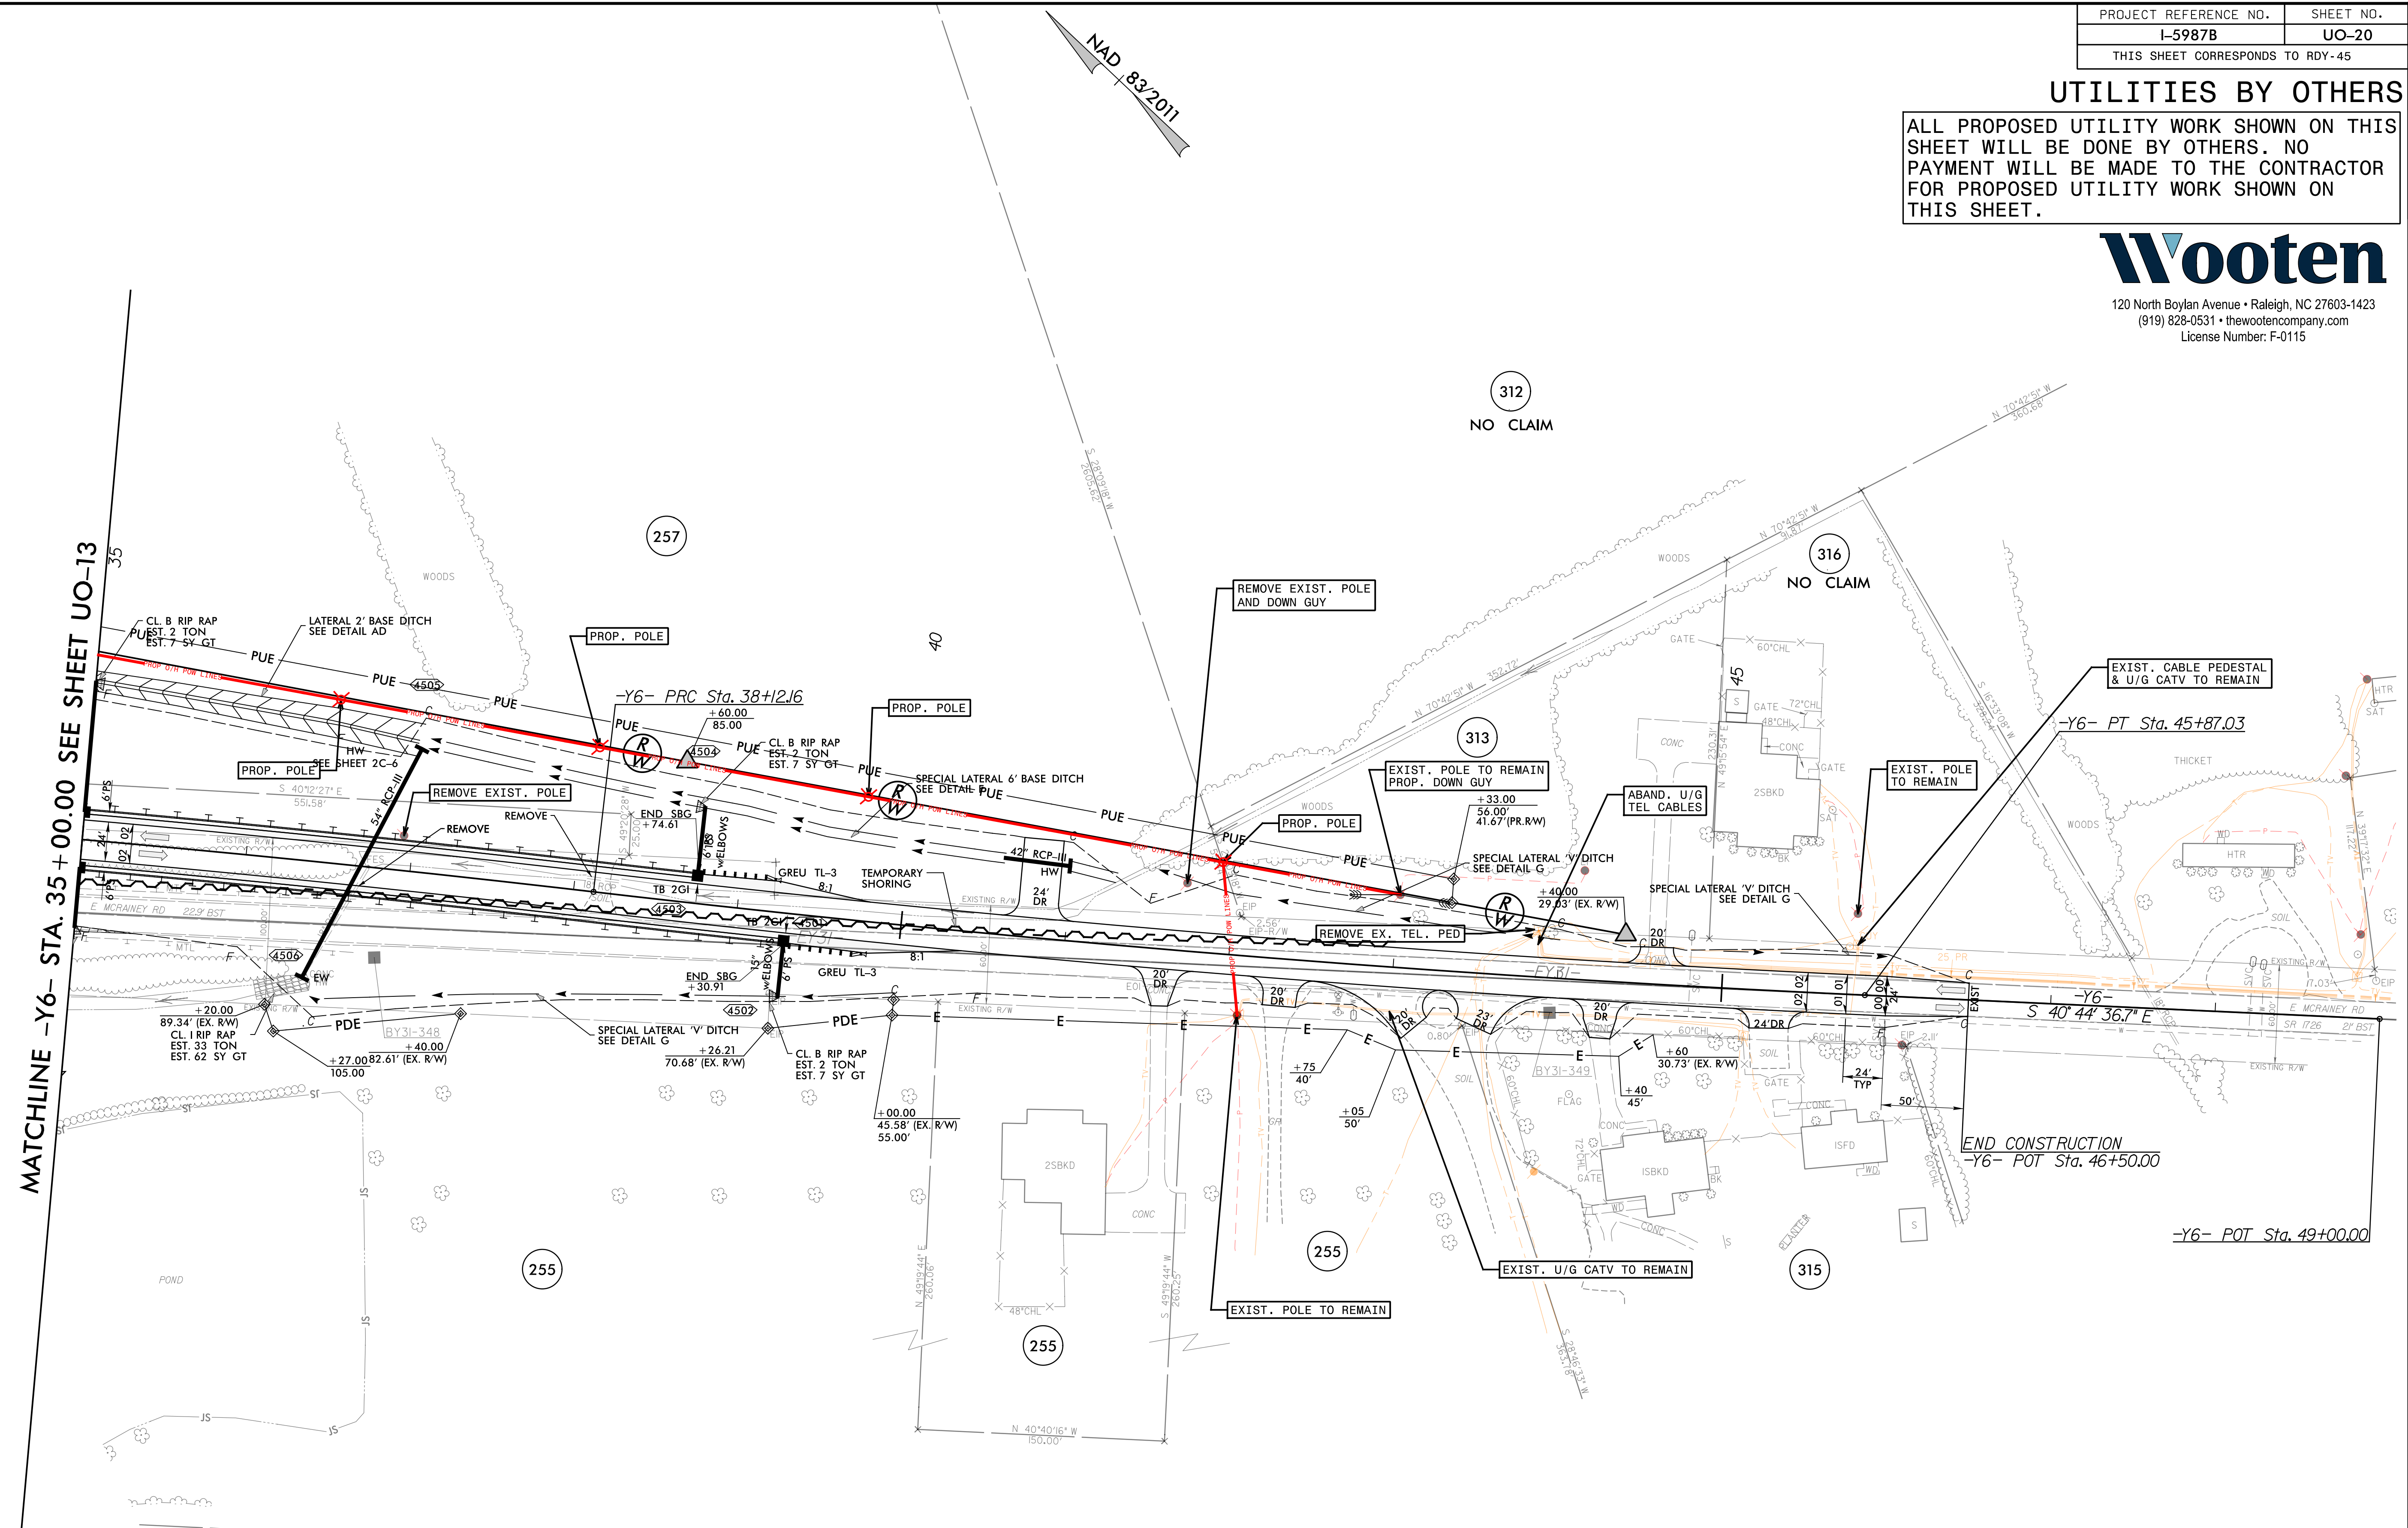

LEGEND	
	PROPOSED PAVEMENT REMOVAL
	PROPOSED PAVED SHOULDER

FOR -Y6- PROFILE, SEE SHEETS 95 & 96
 FOR DITCH DETAILS, SEE SHEETS 2D-1 THRU 2D-3


UTILITIES BY OTHERS

ALL PROPOSED UTILITY WORK SHOWN ON THIS SHEET WILL BE DONE BY OTHERS. NO PAYMENT WILL BE MADE TO THE CONTRACTOR FOR PROPOSED UTILITY WORK SHOWN ON THIS SHEET.



120 North Boylan Avenue • Raleigh, NC 27603-1423
 (919) 828-0531 • thewootencompany.com
 License Number: F-0115

MATCHLINE -Y7- STA. 26 + 00.00 SEE SHEET UO-14

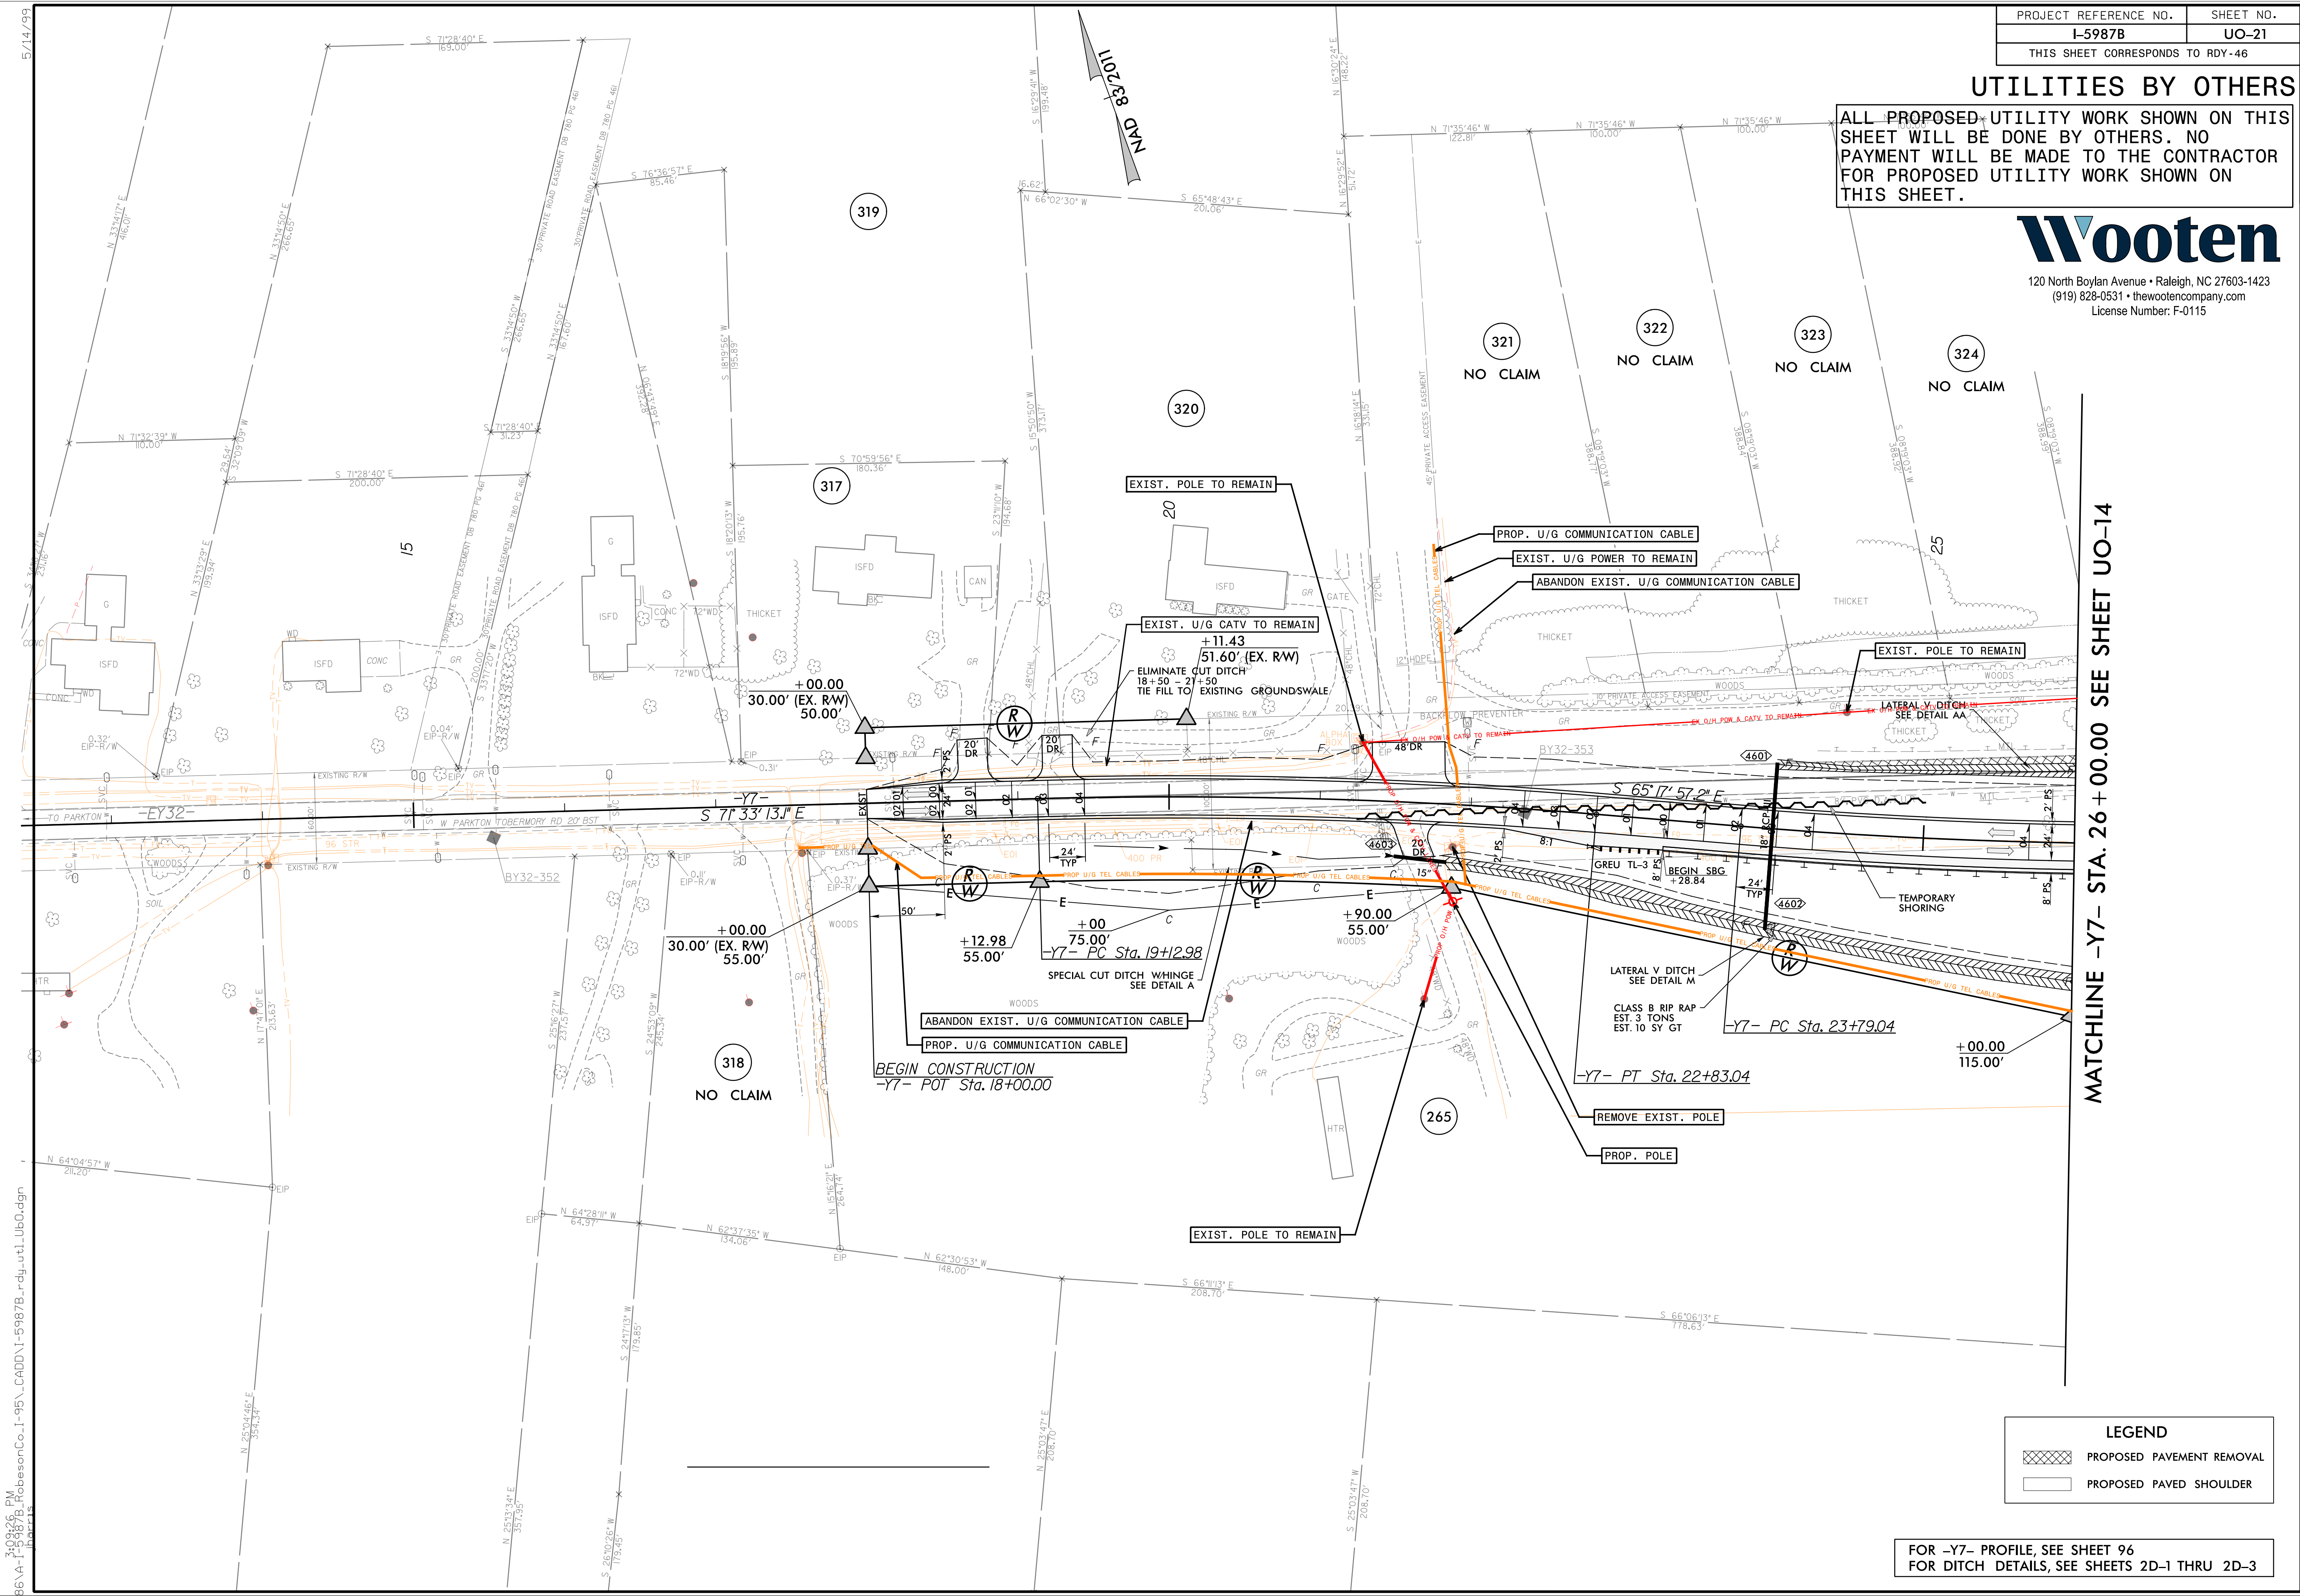

LEGEND	
	PROPOSED PAVEMENT REMOVAL
	PROPOSED PAVED SHOULDER

FOR -Y7- PROFILE, SEE SHEET 96
 FOR DITCH DETAILS, SEE SHEETS 2D-1 THRU 2D-3

5-3386-A-1-387B-F-0115-001.dgn
 3/08/2015 10:00 AM
 15-3386-A-1-387B-F-0115-001.dgn
 5/14/99

UTILITIES BY OTHERS


ALL PROPOSED UTILITY WORK SHOWN ON THIS SHEET WILL BE DONE BY OTHERS. NO PAYMENT WILL BE MADE TO THE CONTRACTOR FOR PROPOSED UTILITY WORK SHOWN ON THIS SHEET.



120 North Boylan Avenue • Raleigh, NC 27603-1423
 (919) 828-0531 • thewootencompany.com
 License Number: F-0115

5/14/99

MATCHLINE -Y7- STA. 34+00.00 SEE SHEET NO. UO-14

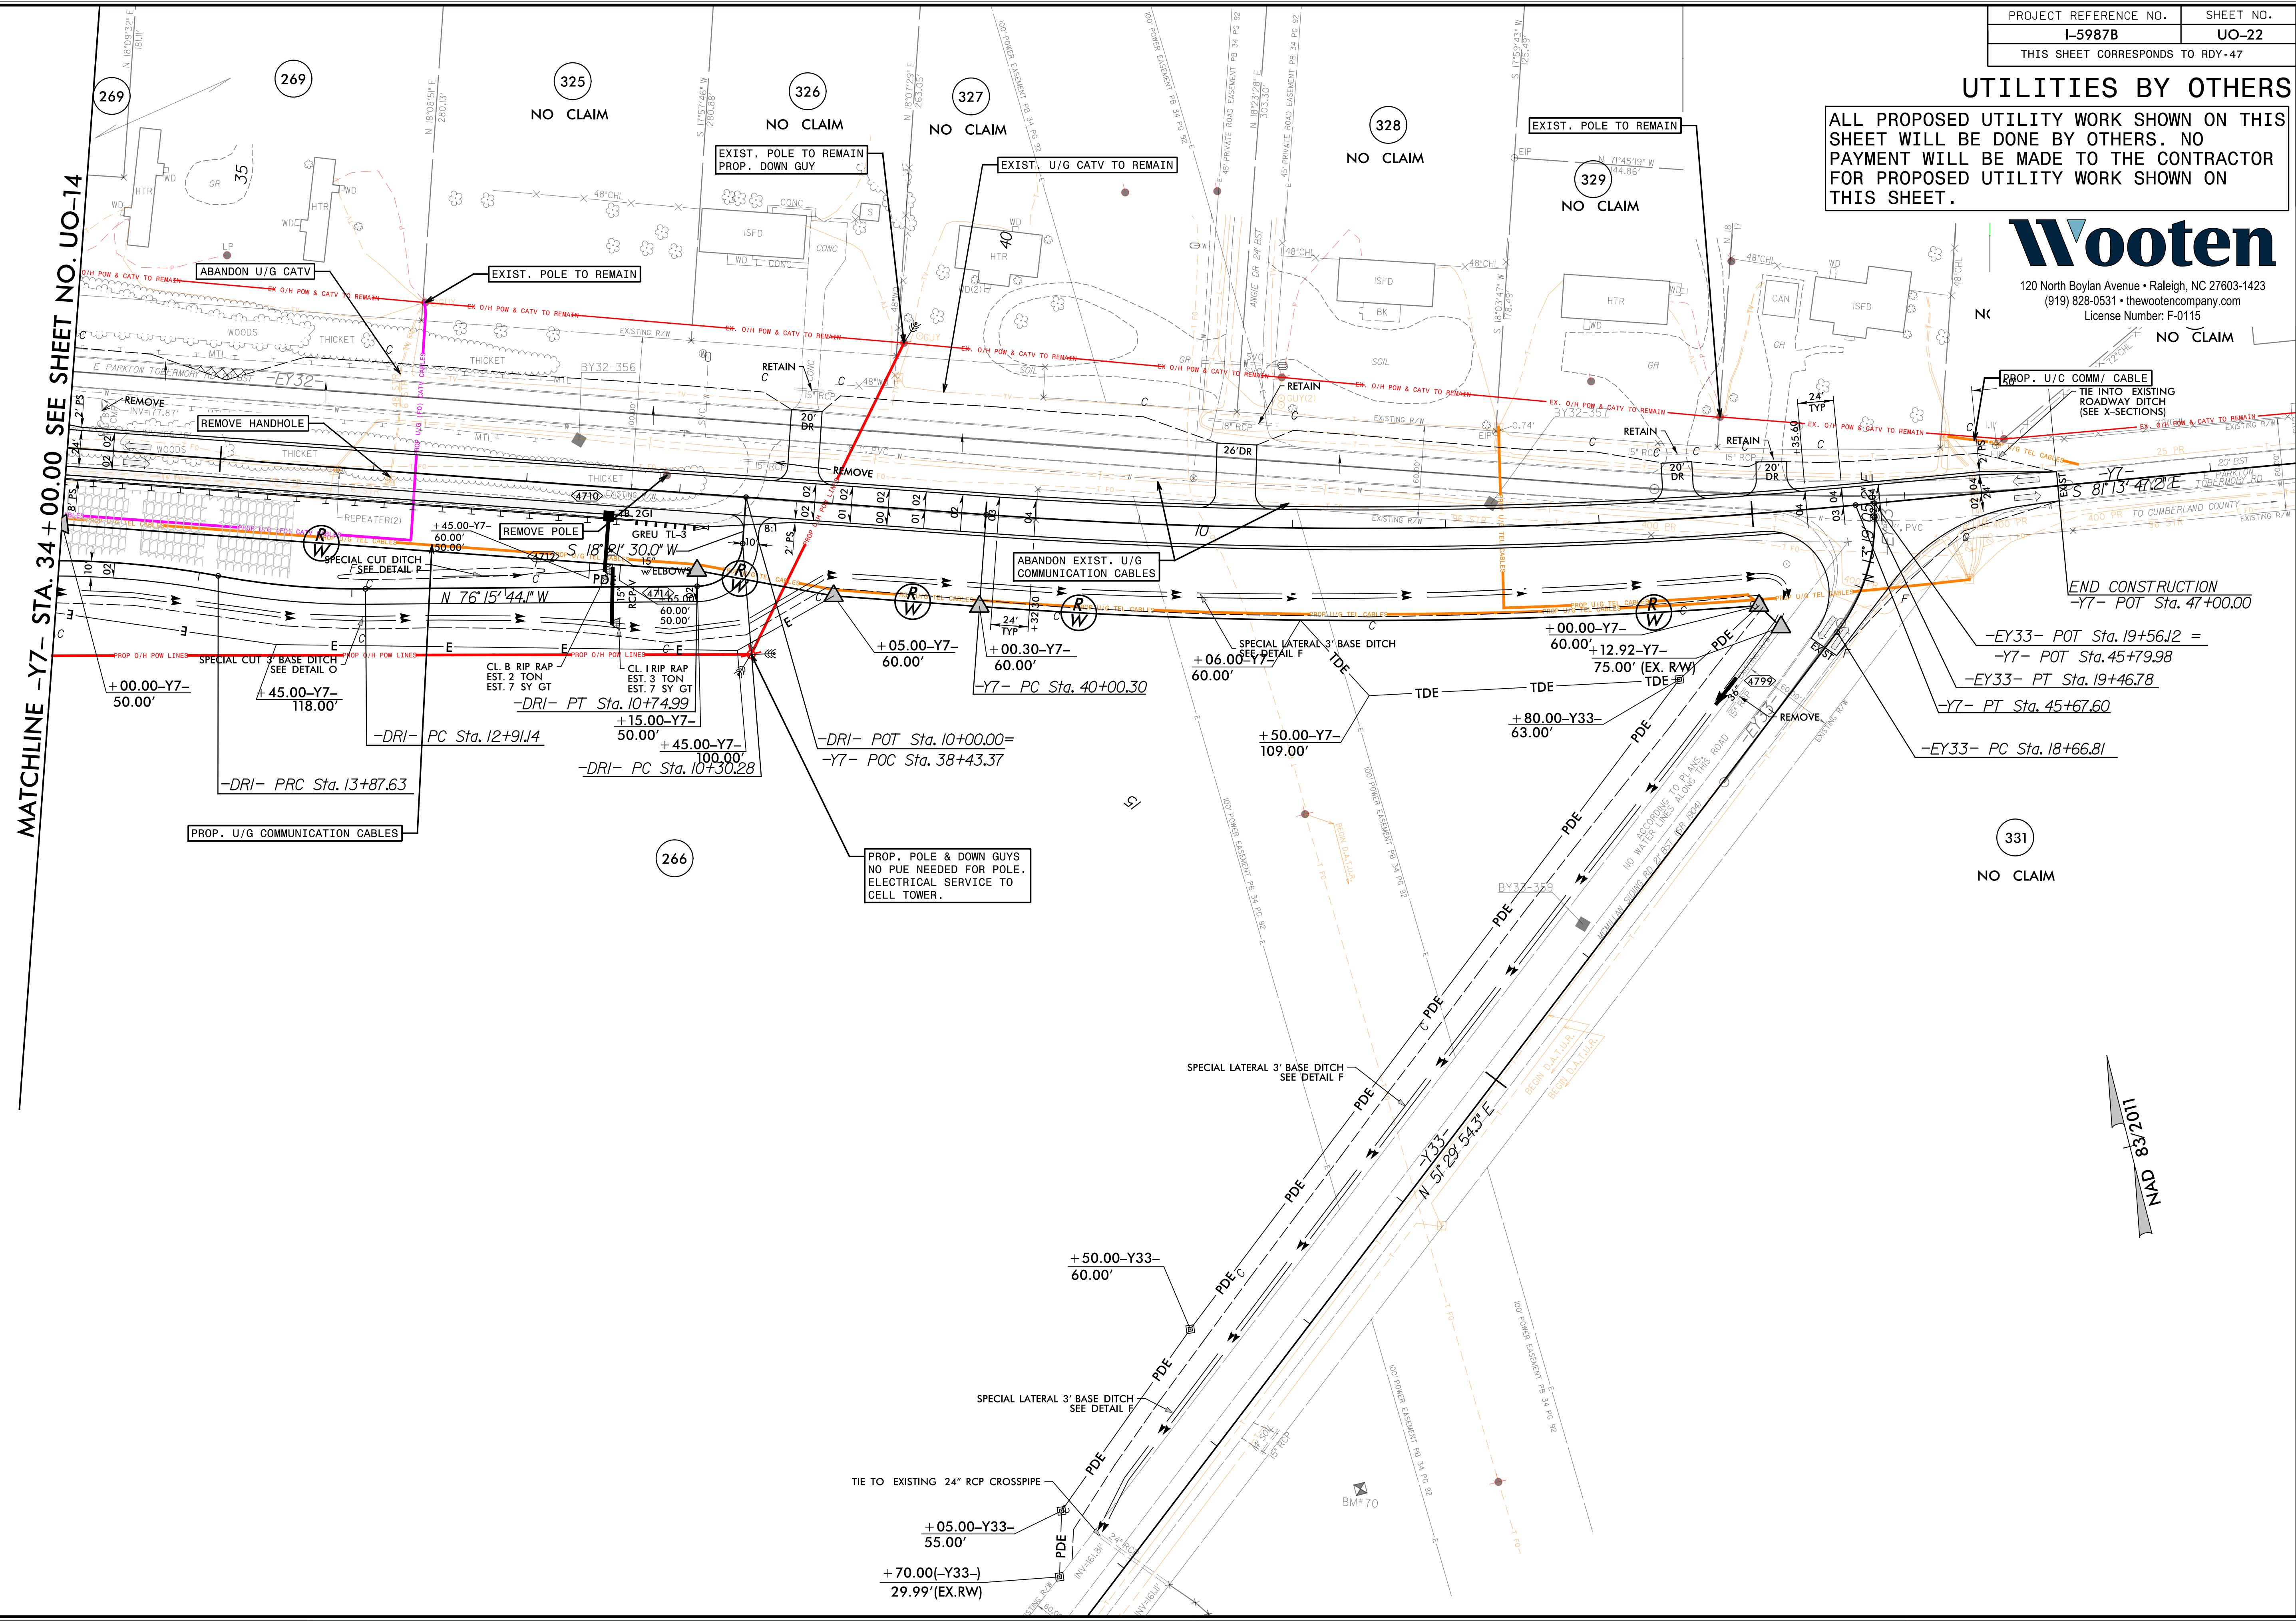


I:\5-3386\A-1-1-1\5-3386.dgn
 I:\5-3386\A-1-1-1\5-3386.dgn
 I:\5-3386\A-1-1-1\5-3386.dgn
 I:\5-3386\A-1-1-1\5-3386.dgn

UTILITIES BY OTHERS


ALL PROPOSED UTILITY WORK SHOWN ON THIS SHEET WILL BE DONE BY OTHERS. NO PAYMENT WILL BE MADE TO THE CONTRACTOR FOR PROPOSED UTILITY WORK SHOWN ON THIS SHEET.



120 North Boylan Avenue • Raleigh, NC 27603-1423
 (919) 828-0531 • thewootencompany.com
 License Number: F-0115

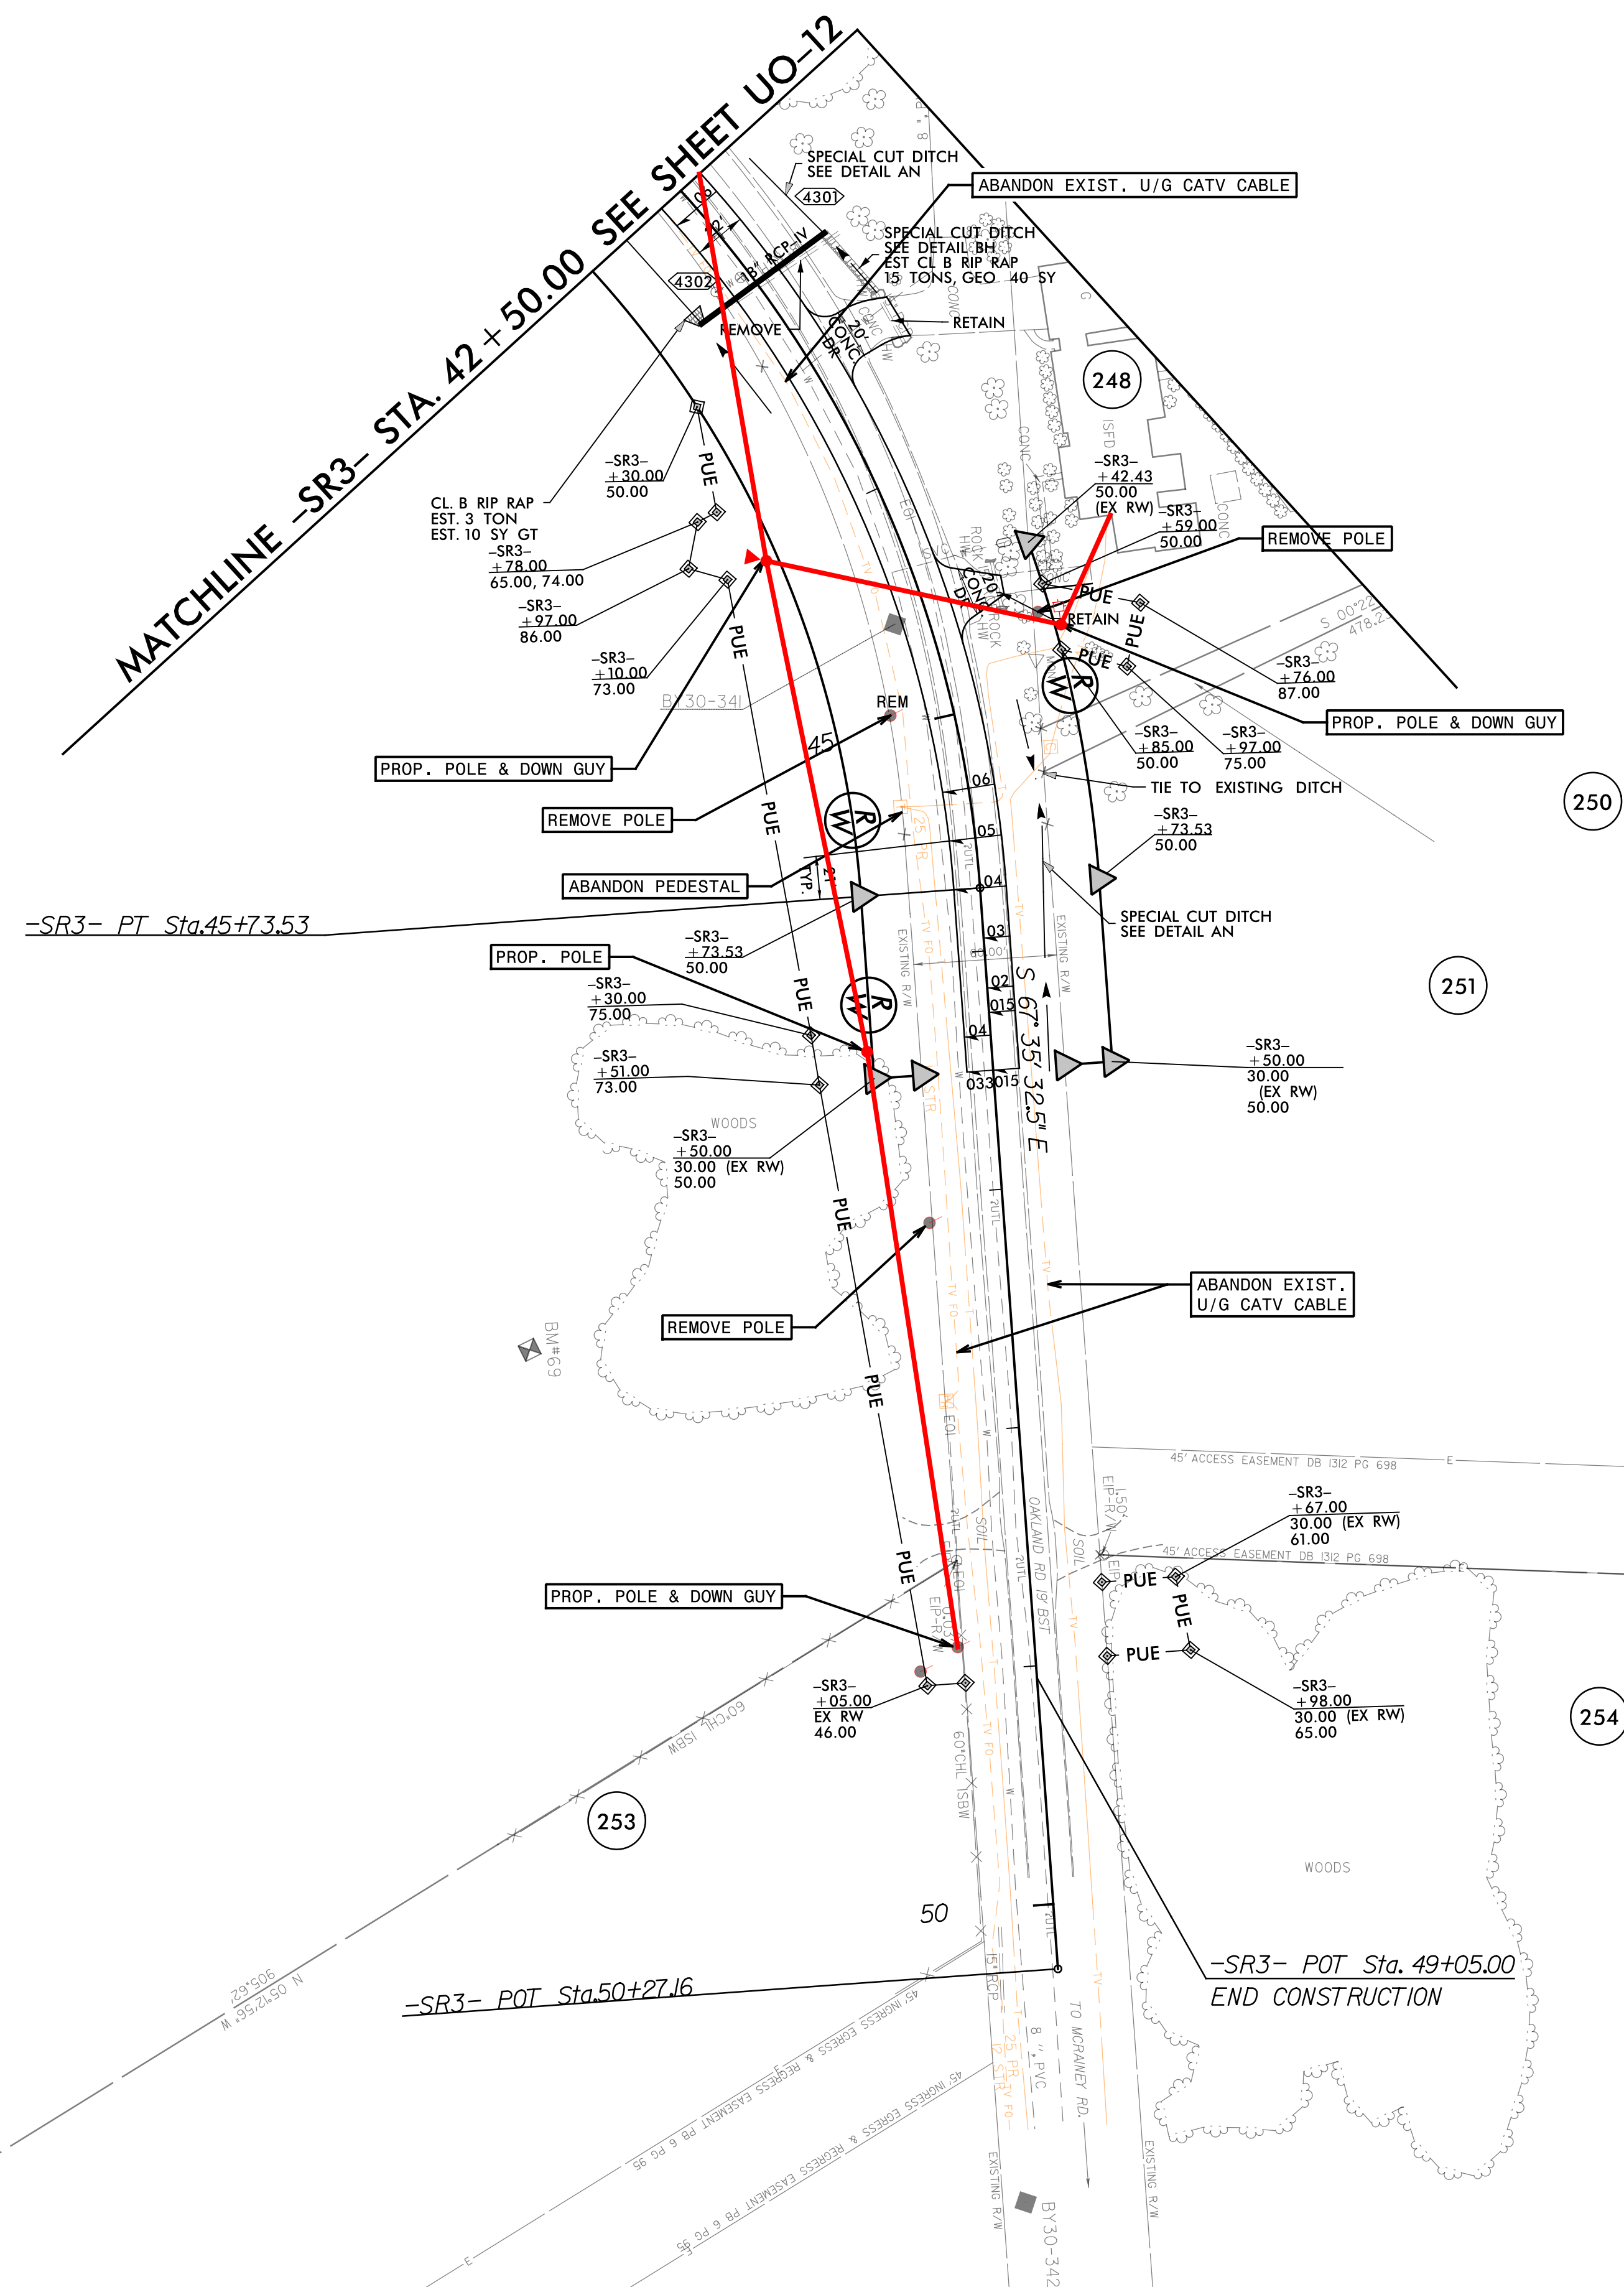

-SR3-
 PT STA. 43+01.14
 $\Delta = 81^{\circ}52'36.4"$ (RT)
 $D = 11^{\circ}48'48.8"$
 $L = 693.07'$
 $T = 420.69'$
 $R = 485.00'$
 $SE = 0.06$
 $RO = \text{SEE PLANS}$

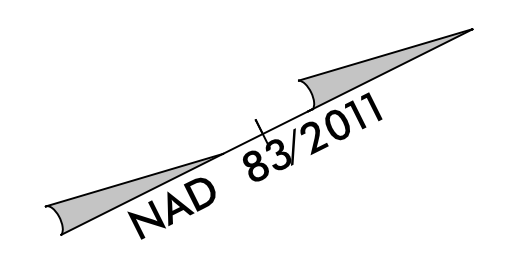

5/14/99

5-3386-A-I-1-5987B-ROBESONCO-I-95-CADD-I-5987B-rdy-ut1-ub0.dgn
 5/14/99
 5:40:01 PM
 Wooten