

5/14/99

PROJECT REFERENCE NO. <i>BR-0044</i>		SHEET NO. 6	
RW SHEET NO.			
ROADWAY DESIGN ENGINEER		HYDRAULICS ENGINEER	
Prepared in the Office of: AECOM			
<small>NC FIRM LICENSE No. F-0342 5438 Wade Park Boulevard, Suite 200 Raleigh, NC 27607 (919) 461-0000</small>			
DOCUMENT NOT CONSIDERED FINAL UNLESS ALL SIGNATURES COMPLETED			

-L-

<i>PI Sta 28+02.44</i> $\Delta = 9' 58" 27.2" (RT)$ $D = 4' 05" 33.2"$ $L = 243.72'$ $T = 122.17'$ $R = 1,400.00'$ $e = 0.06 FT/FT$ $R.O. = 162.00'$	<i>PI Sta 30+45.90</i> $\Delta = 9' 57" 12.6" (LT)$ $D = 4' 05" 33.2"$ $L = 243.21'$ $T = 121.91'$ $R = 1,400.00'$ $e = 0.06 FT/FT$ $R.O. = 162'$
---	--

STANLEY MIKEL SMITH
DB 1604 PG 1372



7
TOWN AND COUNTRY PET CARE, INC.
DB 1542 PG 1450

FORMERLY
HARRY L. WILSON
DB 1043 PG 2475

LARRY WAYNE SHOUGH AND
MARY TURNER SHOUGH
20E PG 437

CAROL PAMEL BRYANT
AND
SHIRLEY A. BRYANT
DB 660 PG 765A (PLAT)

JONATHAN D. HALL
DB 1068 PG 116
DB 848 PG 994 (PLATS)

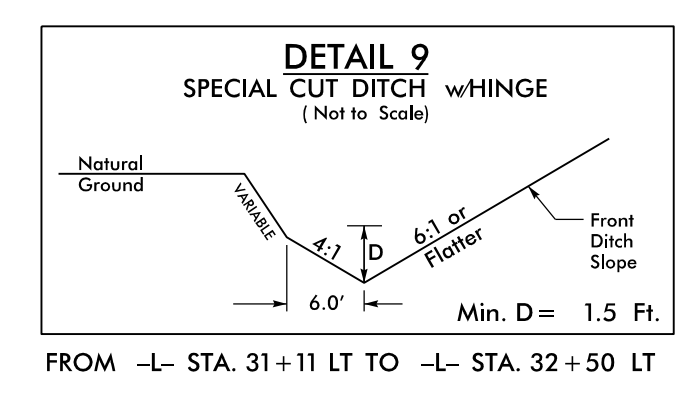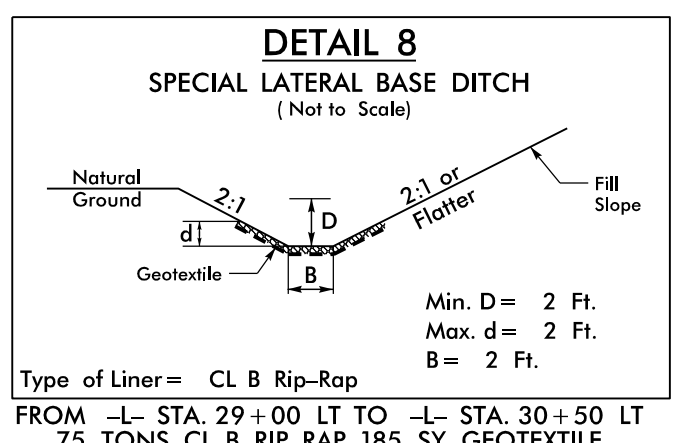

MATCHLINE -L- STA 29+00.00
SEE SHEET 5

END TIP PROJECT BR-0044
-L- STA. 33+30.00

FOR -L- PROFILE SEE SHEET 8

REVISIONS

R:\P\29\2902\BR0044_r.dwg_psh06.dgn
3/29/2002
10:00:00 AM