
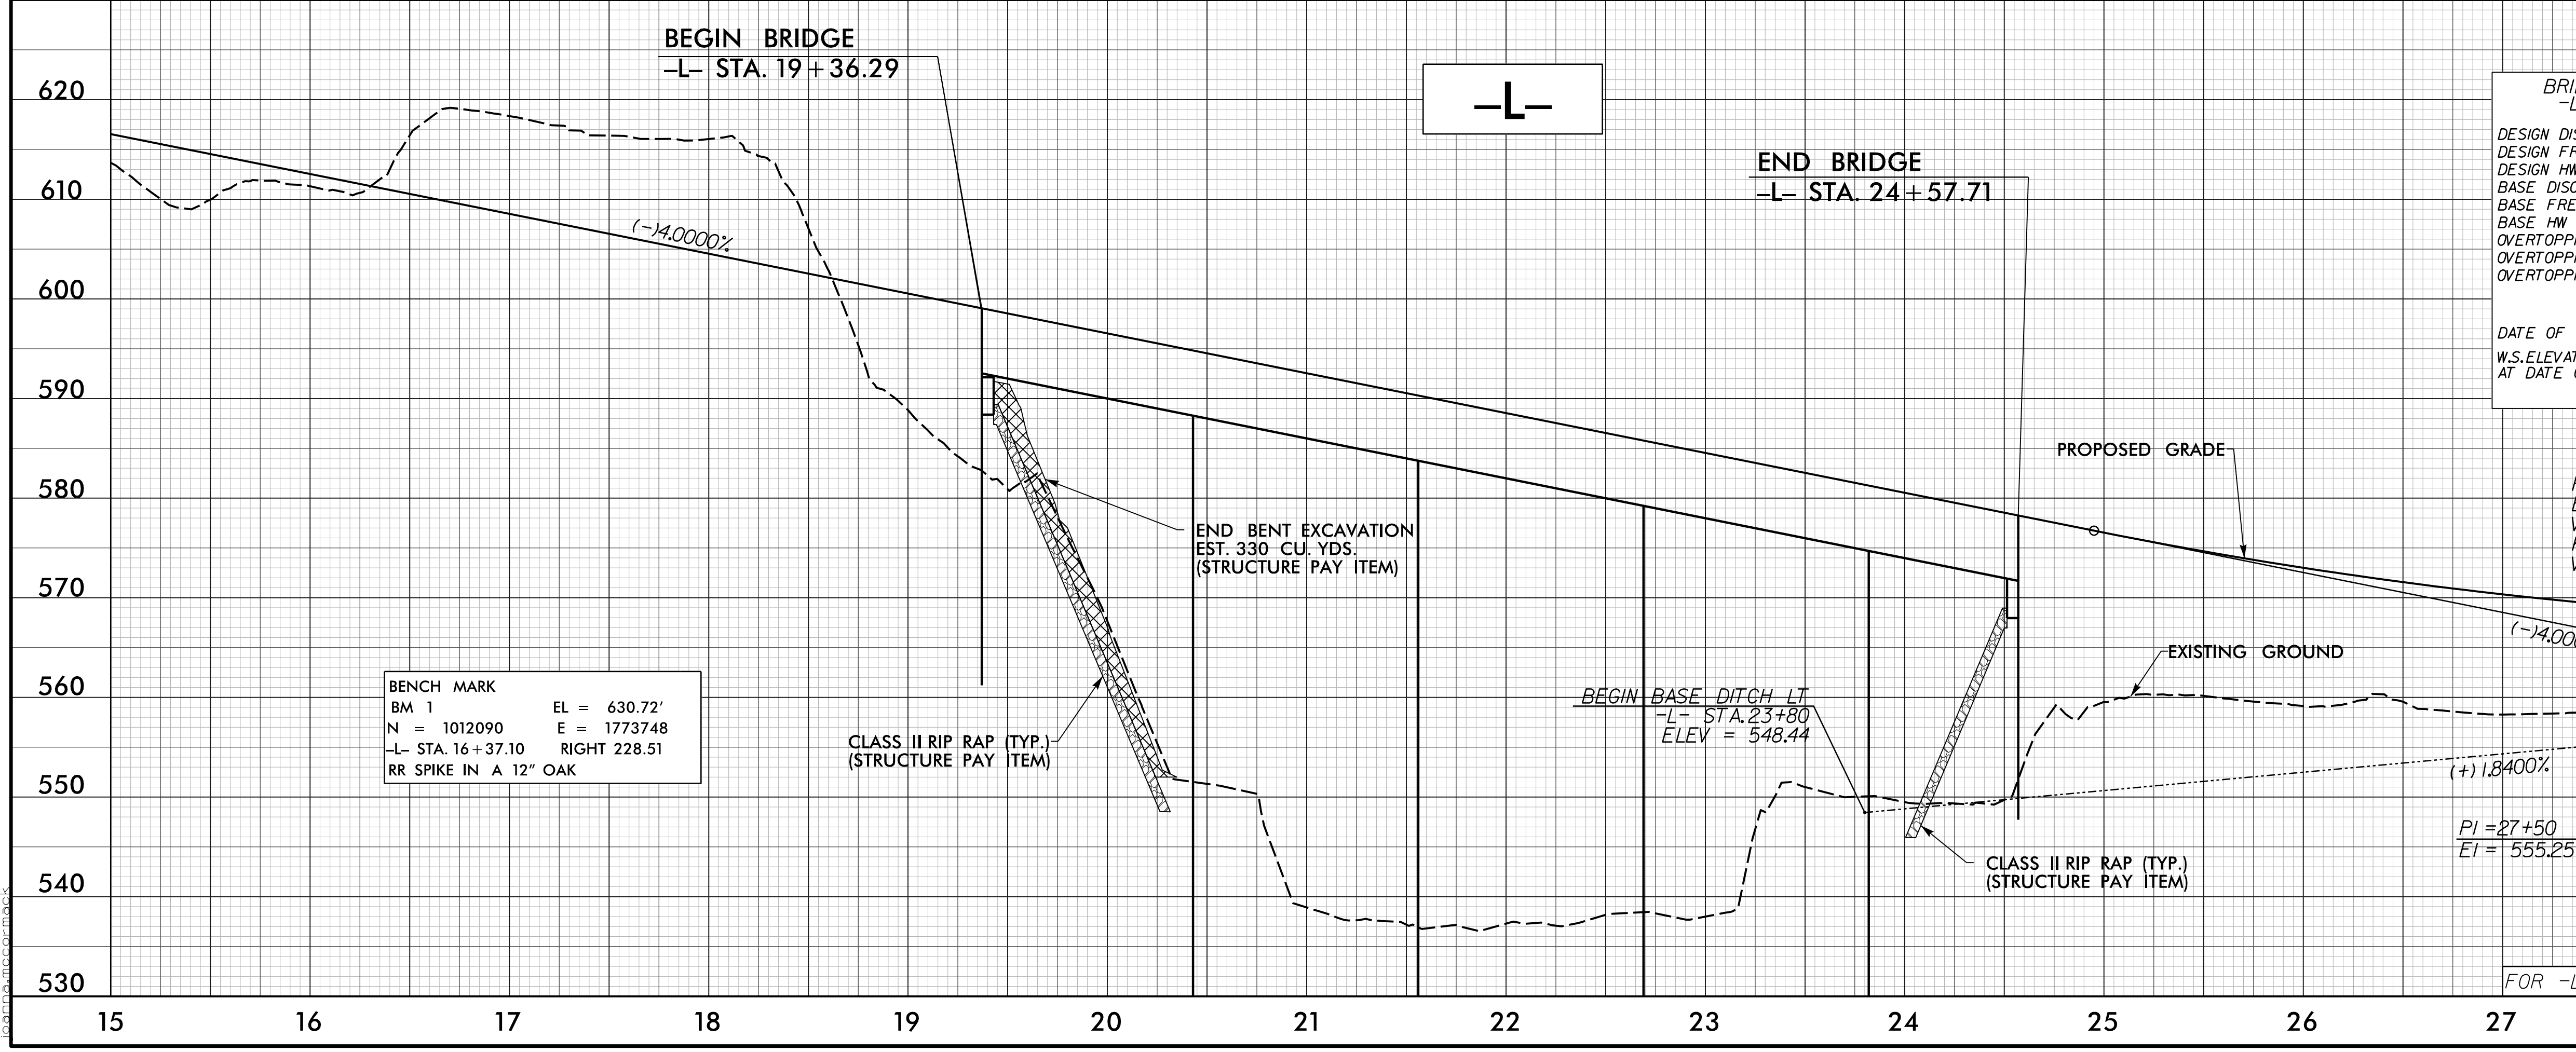


5/28/19

PROJECT REFERENCE NO. BR-0044	SHEET NO. 7
ROADWAY DESIGN ENGINEER SEAL Matthew Kemp	HYDRAULICS ENGINEER SEAL Matthew Kemp
Prepared in the Office of: AECOM NC FIRM LICENSE No. F-0342 5436 Wade Park Boulevard, Suite 200 Raleigh, NC 27607 (919) 461-1000	
DOCUMENT NOT CONSIDERED FINAL UNLESS ALL SIGNATURES COMPLETED	

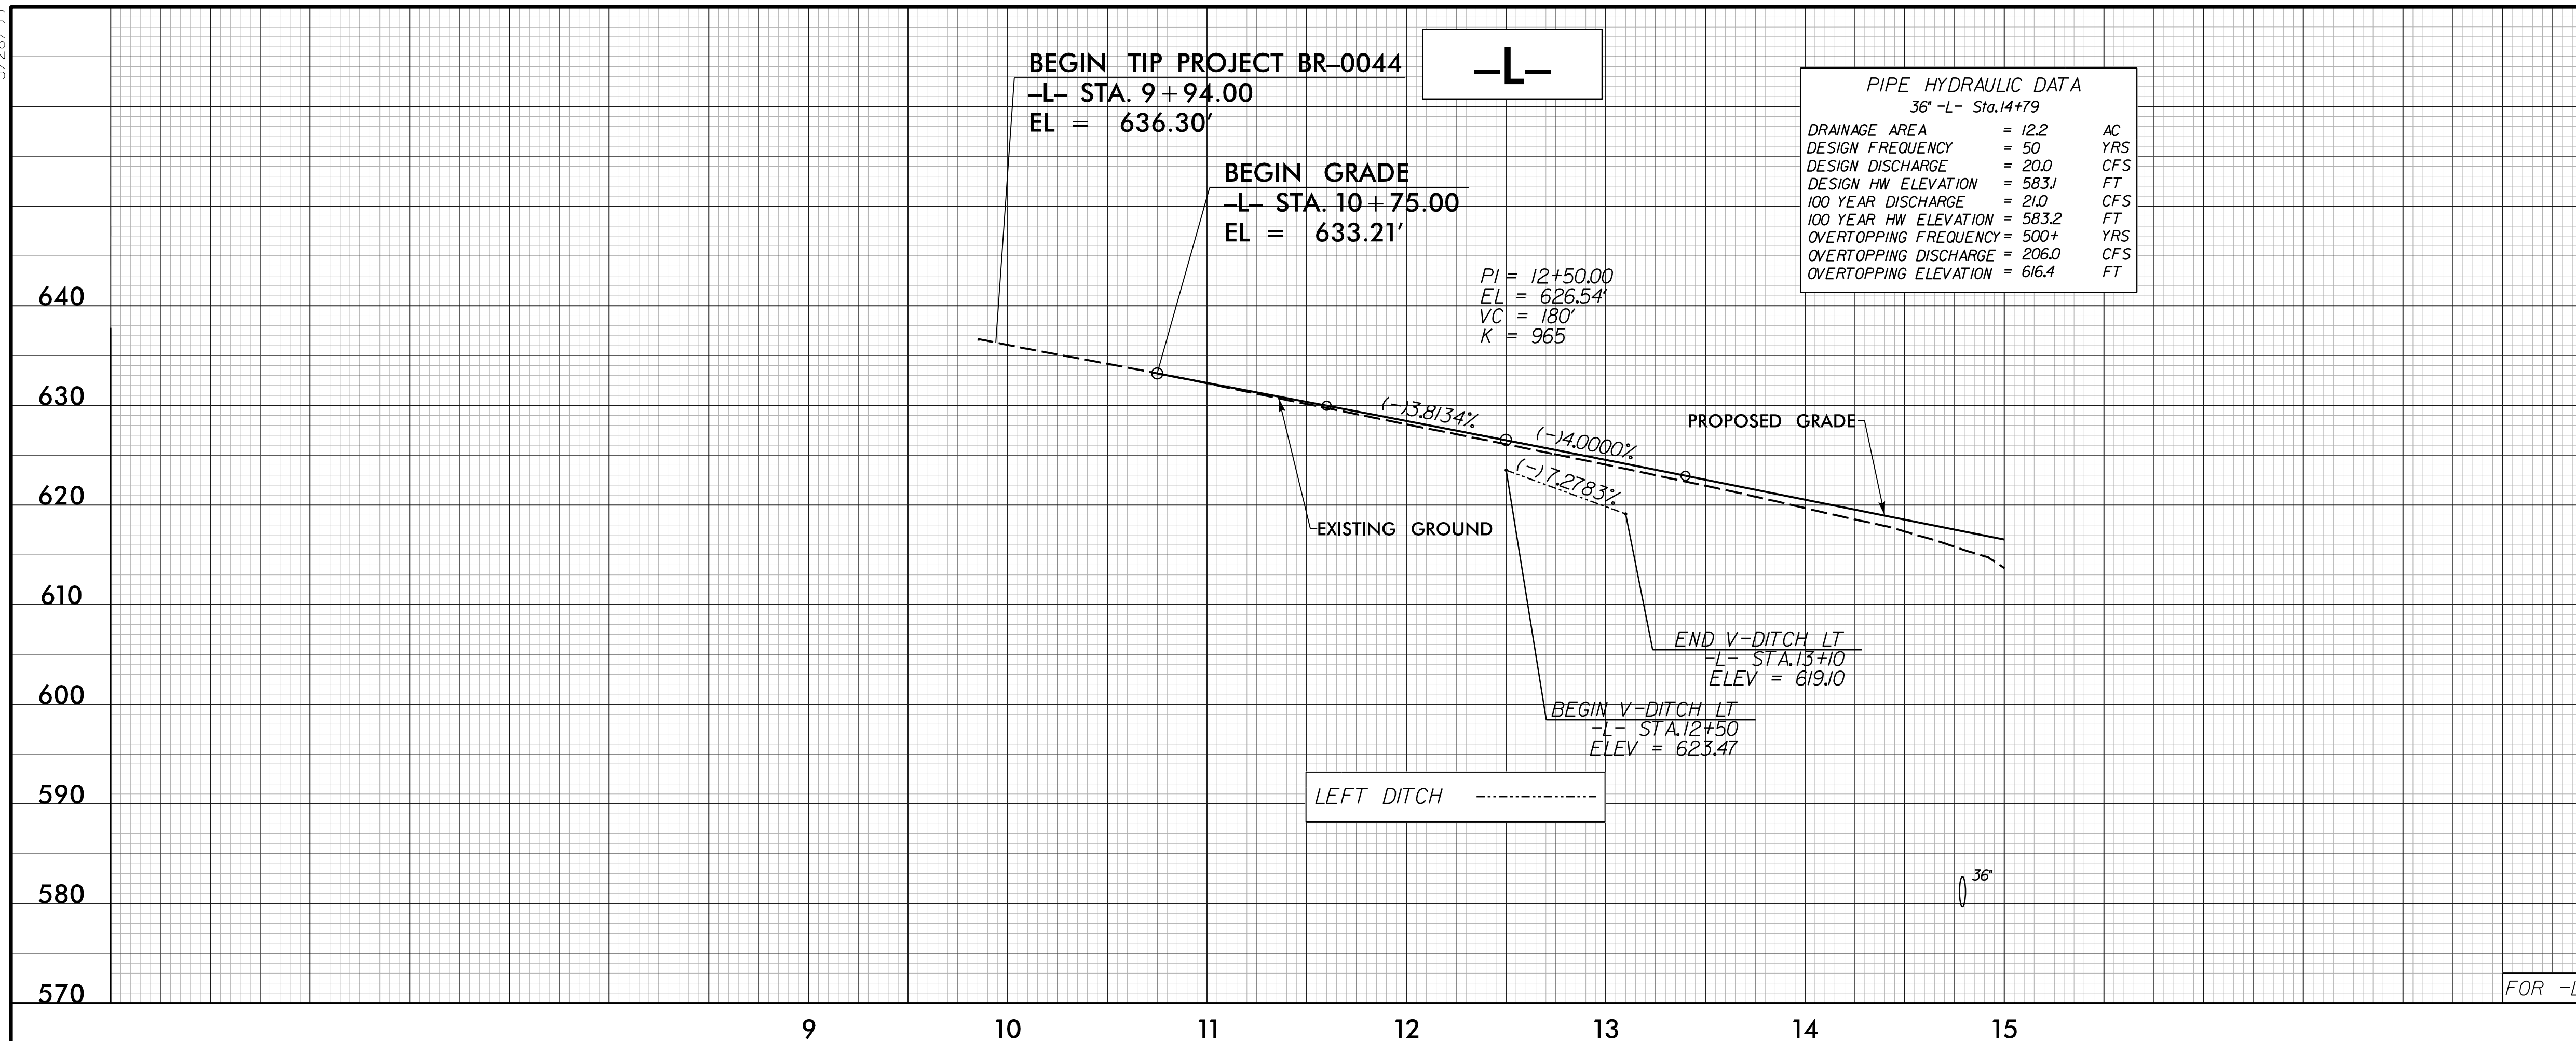

BENCH MARK
BM 1 EL = 630.72'
N = 1012090 E = 1773748
-L- STA. 16+37.10 RIGHT 228.51
RR SPIKE IN A 12" OAK

3/28/2019 10:02:00 AM
C:\Users\Nico\Documents\Projects\BR0044\rdy_pf107.dgn
nicomac