


5/28/99

PROJECT REFERENCE NO. <i>BR-0044</i>	SHEET NO. <i>8</i>
ROADWAY DESIGN ENGINEER	HYDRAULICS ENGINEER
Prepared in the Office of:	<b>AECOM</b> <small>NC FIRM LICENSE No. F-0342 5436 Wade Park, Boulevard, Suite 200 Raleigh, NC 27607 (919) 461-1000</small>
<b>DOCUMENT NOT CONSIDERED FINAL UNLESS ALL SIGNATURES COMPLETED</b>	

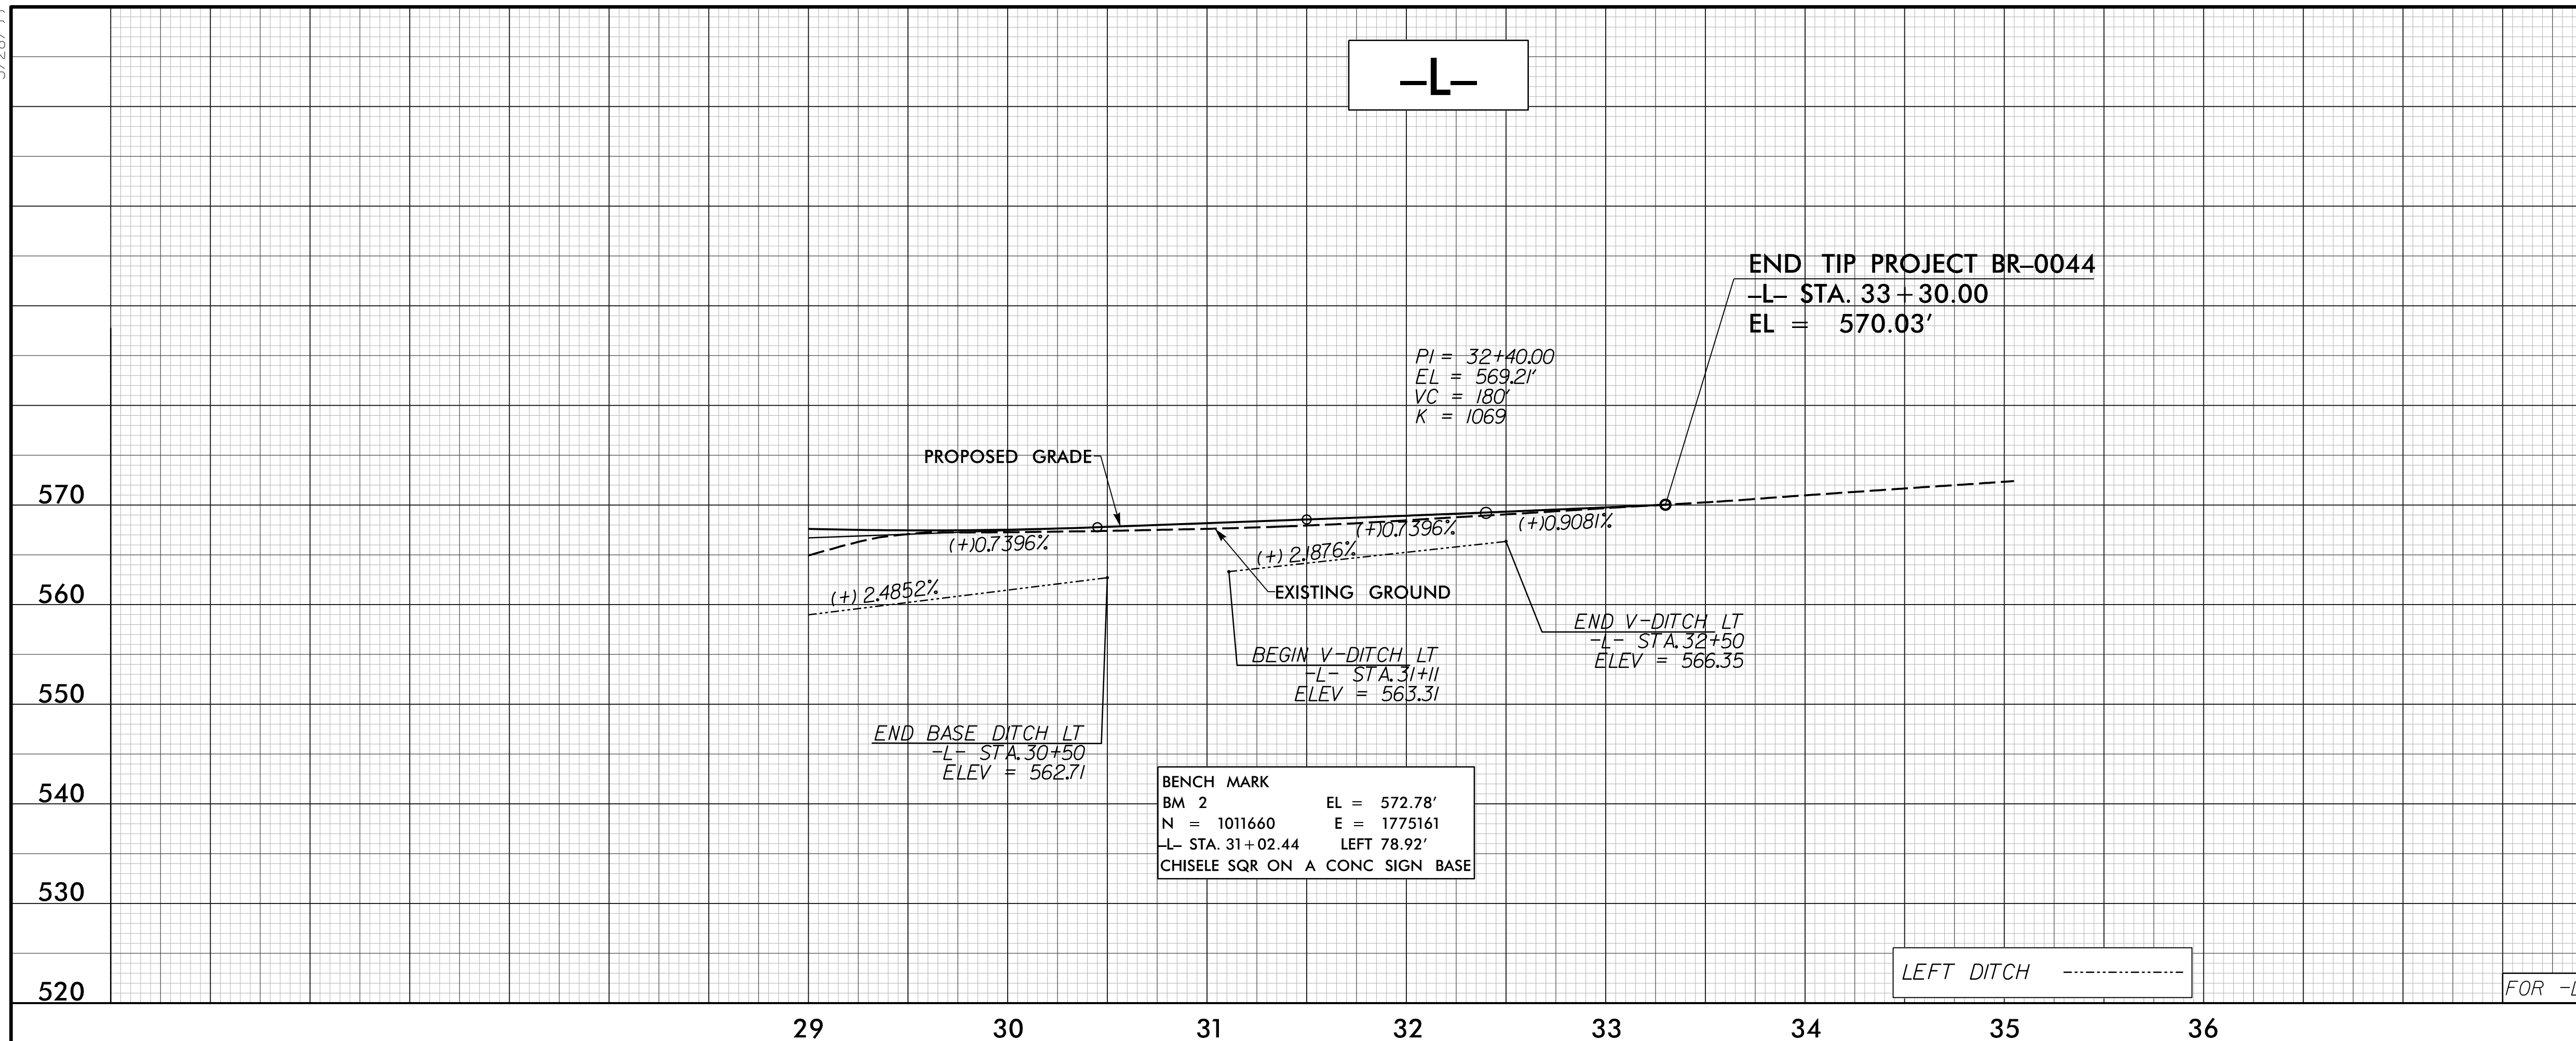

Z:\30\2002\3002\004\Pro\BR0044\_rdy\_pf108.dgn  
icanna.micromark