


CONTRACTOR SHALL MAINTAIN AND COORDINATE ACCESS WITH OWNER AND ENGINEER

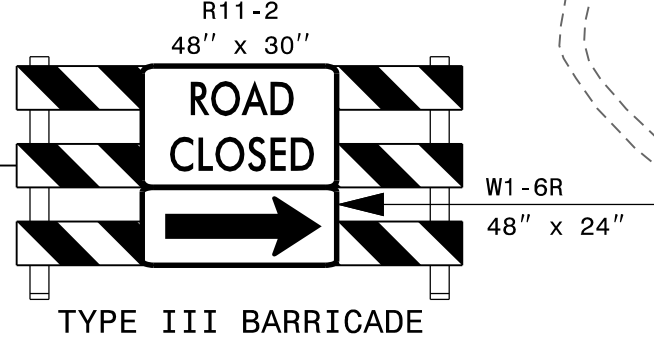

4/6/2022
 R:\Traffic\TrafficControl\CP\BR0044_TC_TMP-5.dgn
 joanna.mccormack

AECOM
 NC Firm License No.: F-0342
 5438 Wade Park Boulevard
 Suite 200 Raleigh, NC 27607
 Phone: 919-461-1100

APPROVED: *Neil Dean*
 DATE: 4/8/2022

SEAL

NEIL J. DEAN
 NORTH CAROLINA PROFESSIONAL ENGINEER
 SEAL 026453

DOCUMENT NOT CONSIDERED FINAL UNLESS ALL SIGNATURES COMPLETED

DIVISION OF HIGHWAYS
 NORTH CAROLINA DEPARTMENT OF TRANSPORTATION
 WORK ZONE TRAFFIC CONTROL

TEMPORARY TRAFFIC CONTROL PHASE II DETAIL