
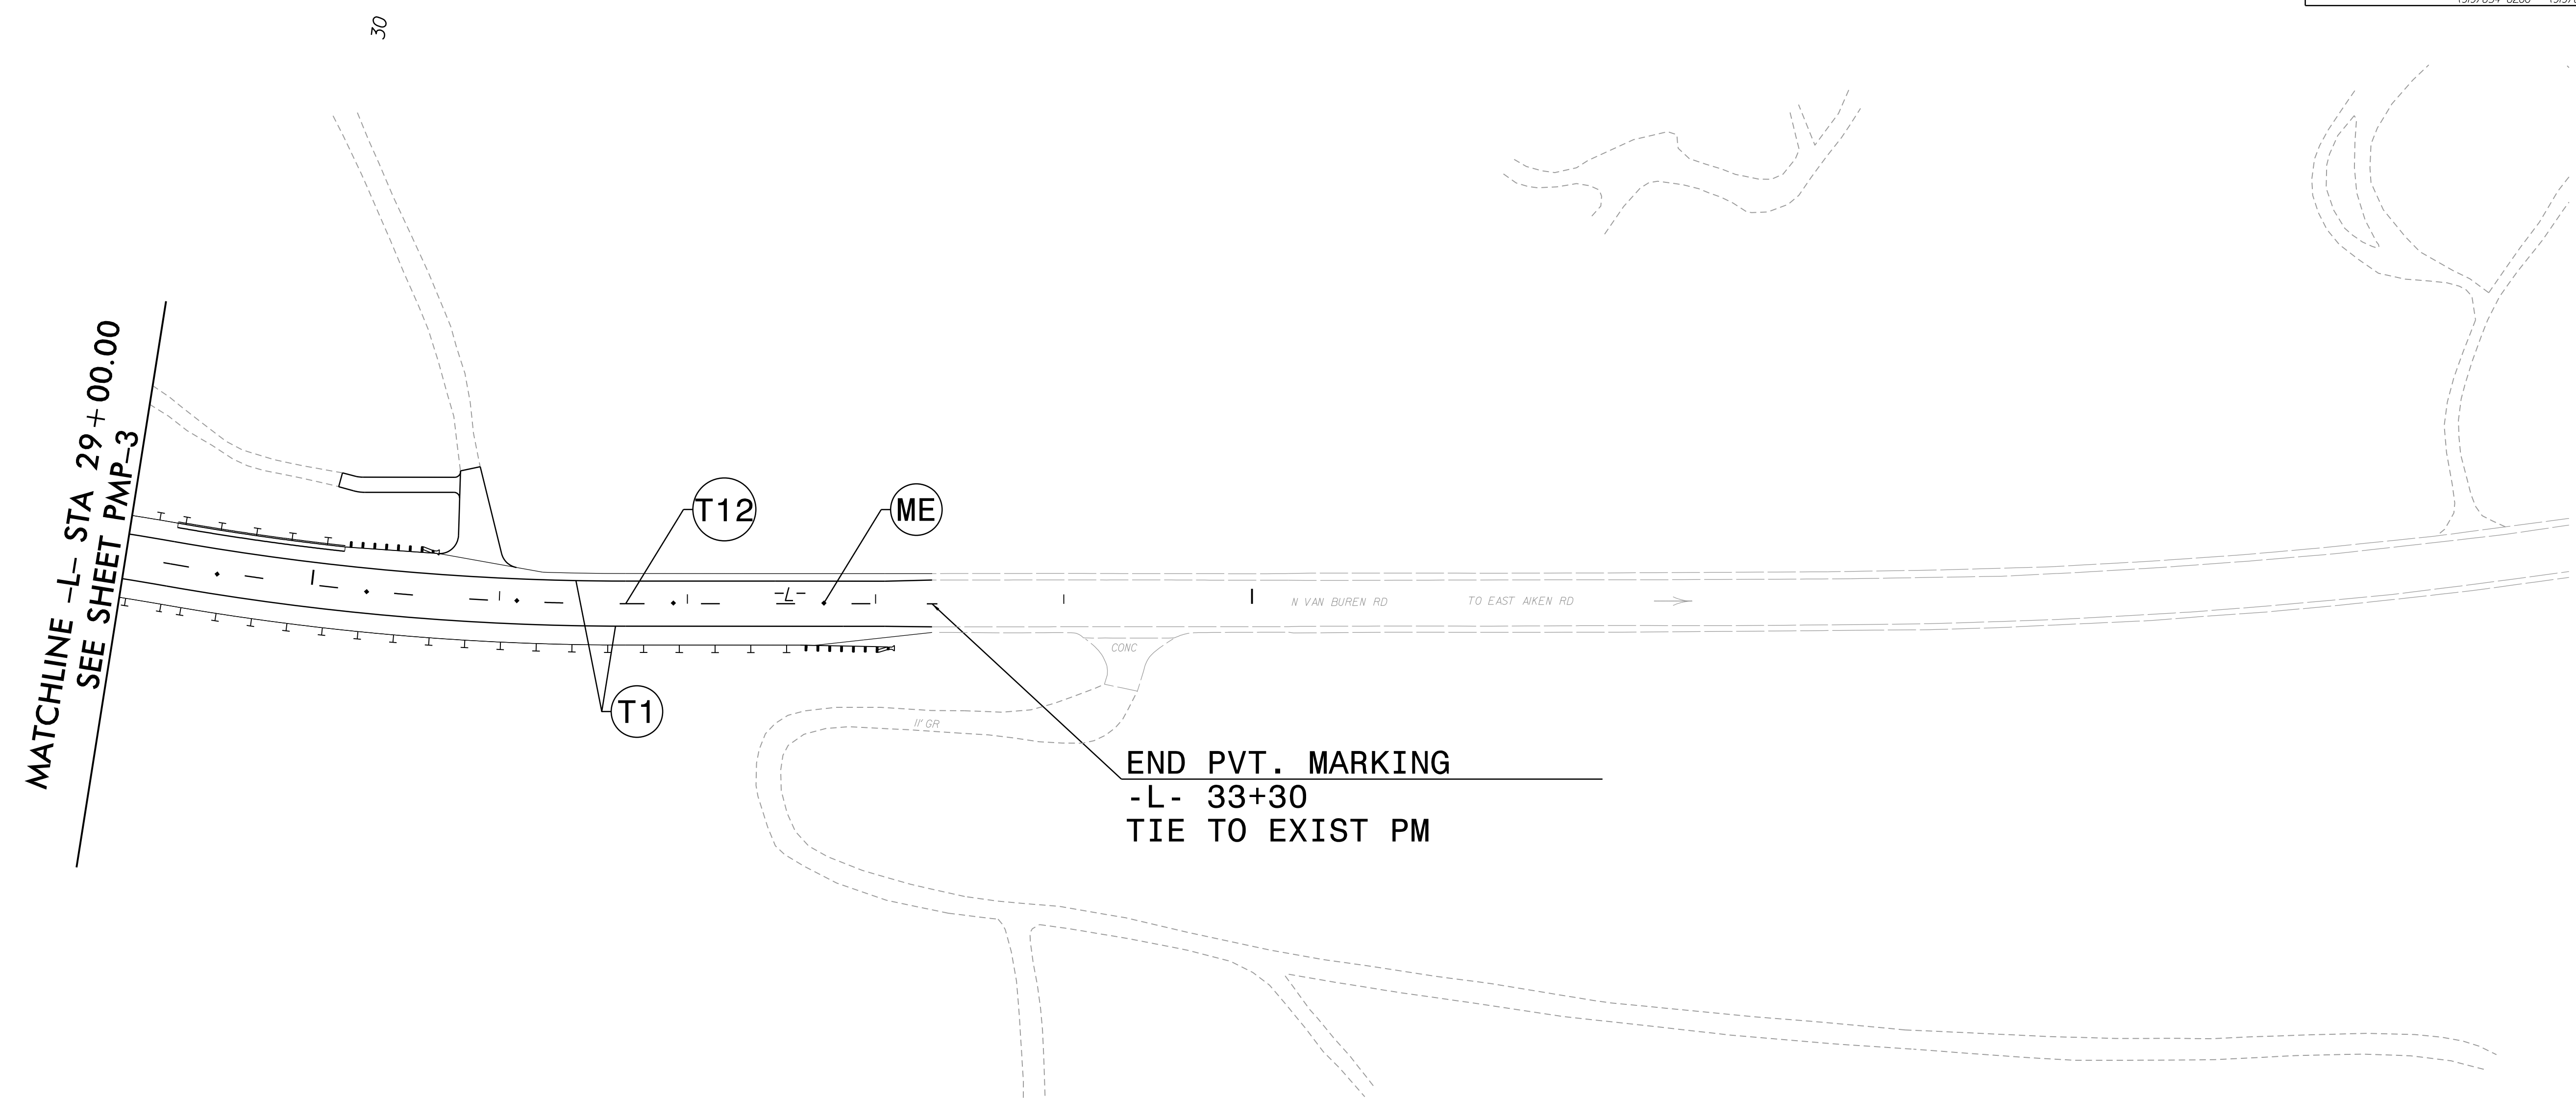


TIP NO. BR - 0044	SHEET NO. PMP - 4
APPROVED: <i>Jeffrey A. Koovitz</i> <small>DESIGNED BY: Jeffrey A. Koovitz</small>	
DATE: 3/3/2020	
DOCUMENT NOT CONSIDERED FINAL UNLESS ALL SIGNATURES COMPLETED	
AECOM	
<small>NC FIRM LICENSE No. F-0342 701 Corporate Center Drive, Suite 475 Raleigh, NC 27607 (919) 854-6200 • (919) 854-6259 FAX</small>	

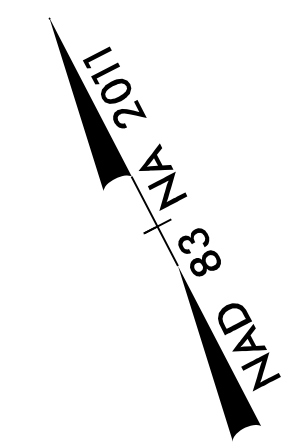

**FINAL PAVEMENT
MARKING SCHEDULE**

SYMBOL	DESCRIPTION	SYMBOL	DESCRIPTION
THERMOPLASTIC			
T1	WHITE EDGELINE, (4", 90 MIL)	MA	PERMANENT RAISED / YELLOW & YELLOW
T12	10 FT. YELLOW SKIP, (4", 90 MIL)	ME	SNOWPLOWABLE / YELLOW & YELLOW
POLYUREA			
V1	WHITE EDGELINE, (4")		
V12	YELLOW DOUBLE CENTERLINE (4")		

PAVEMENT MARKING DETAIL

3/3/2020
 \\usnsvf000\DATA\Projects\Projects\2\60571085 - BR-0044\9000_CAD_GIS\910_CAD\70_NCD01_TIP\Traffic\BR-0044\TCP\BR00044_pmp_psh04.dgn
 radha.ctf@ur