
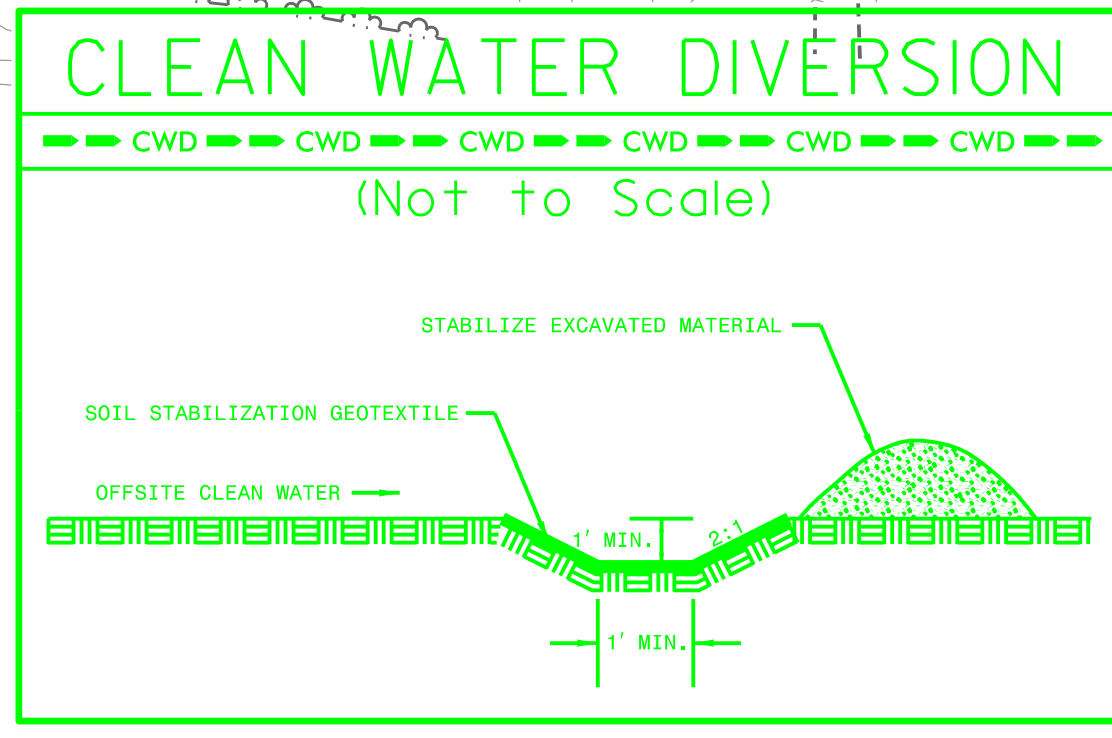
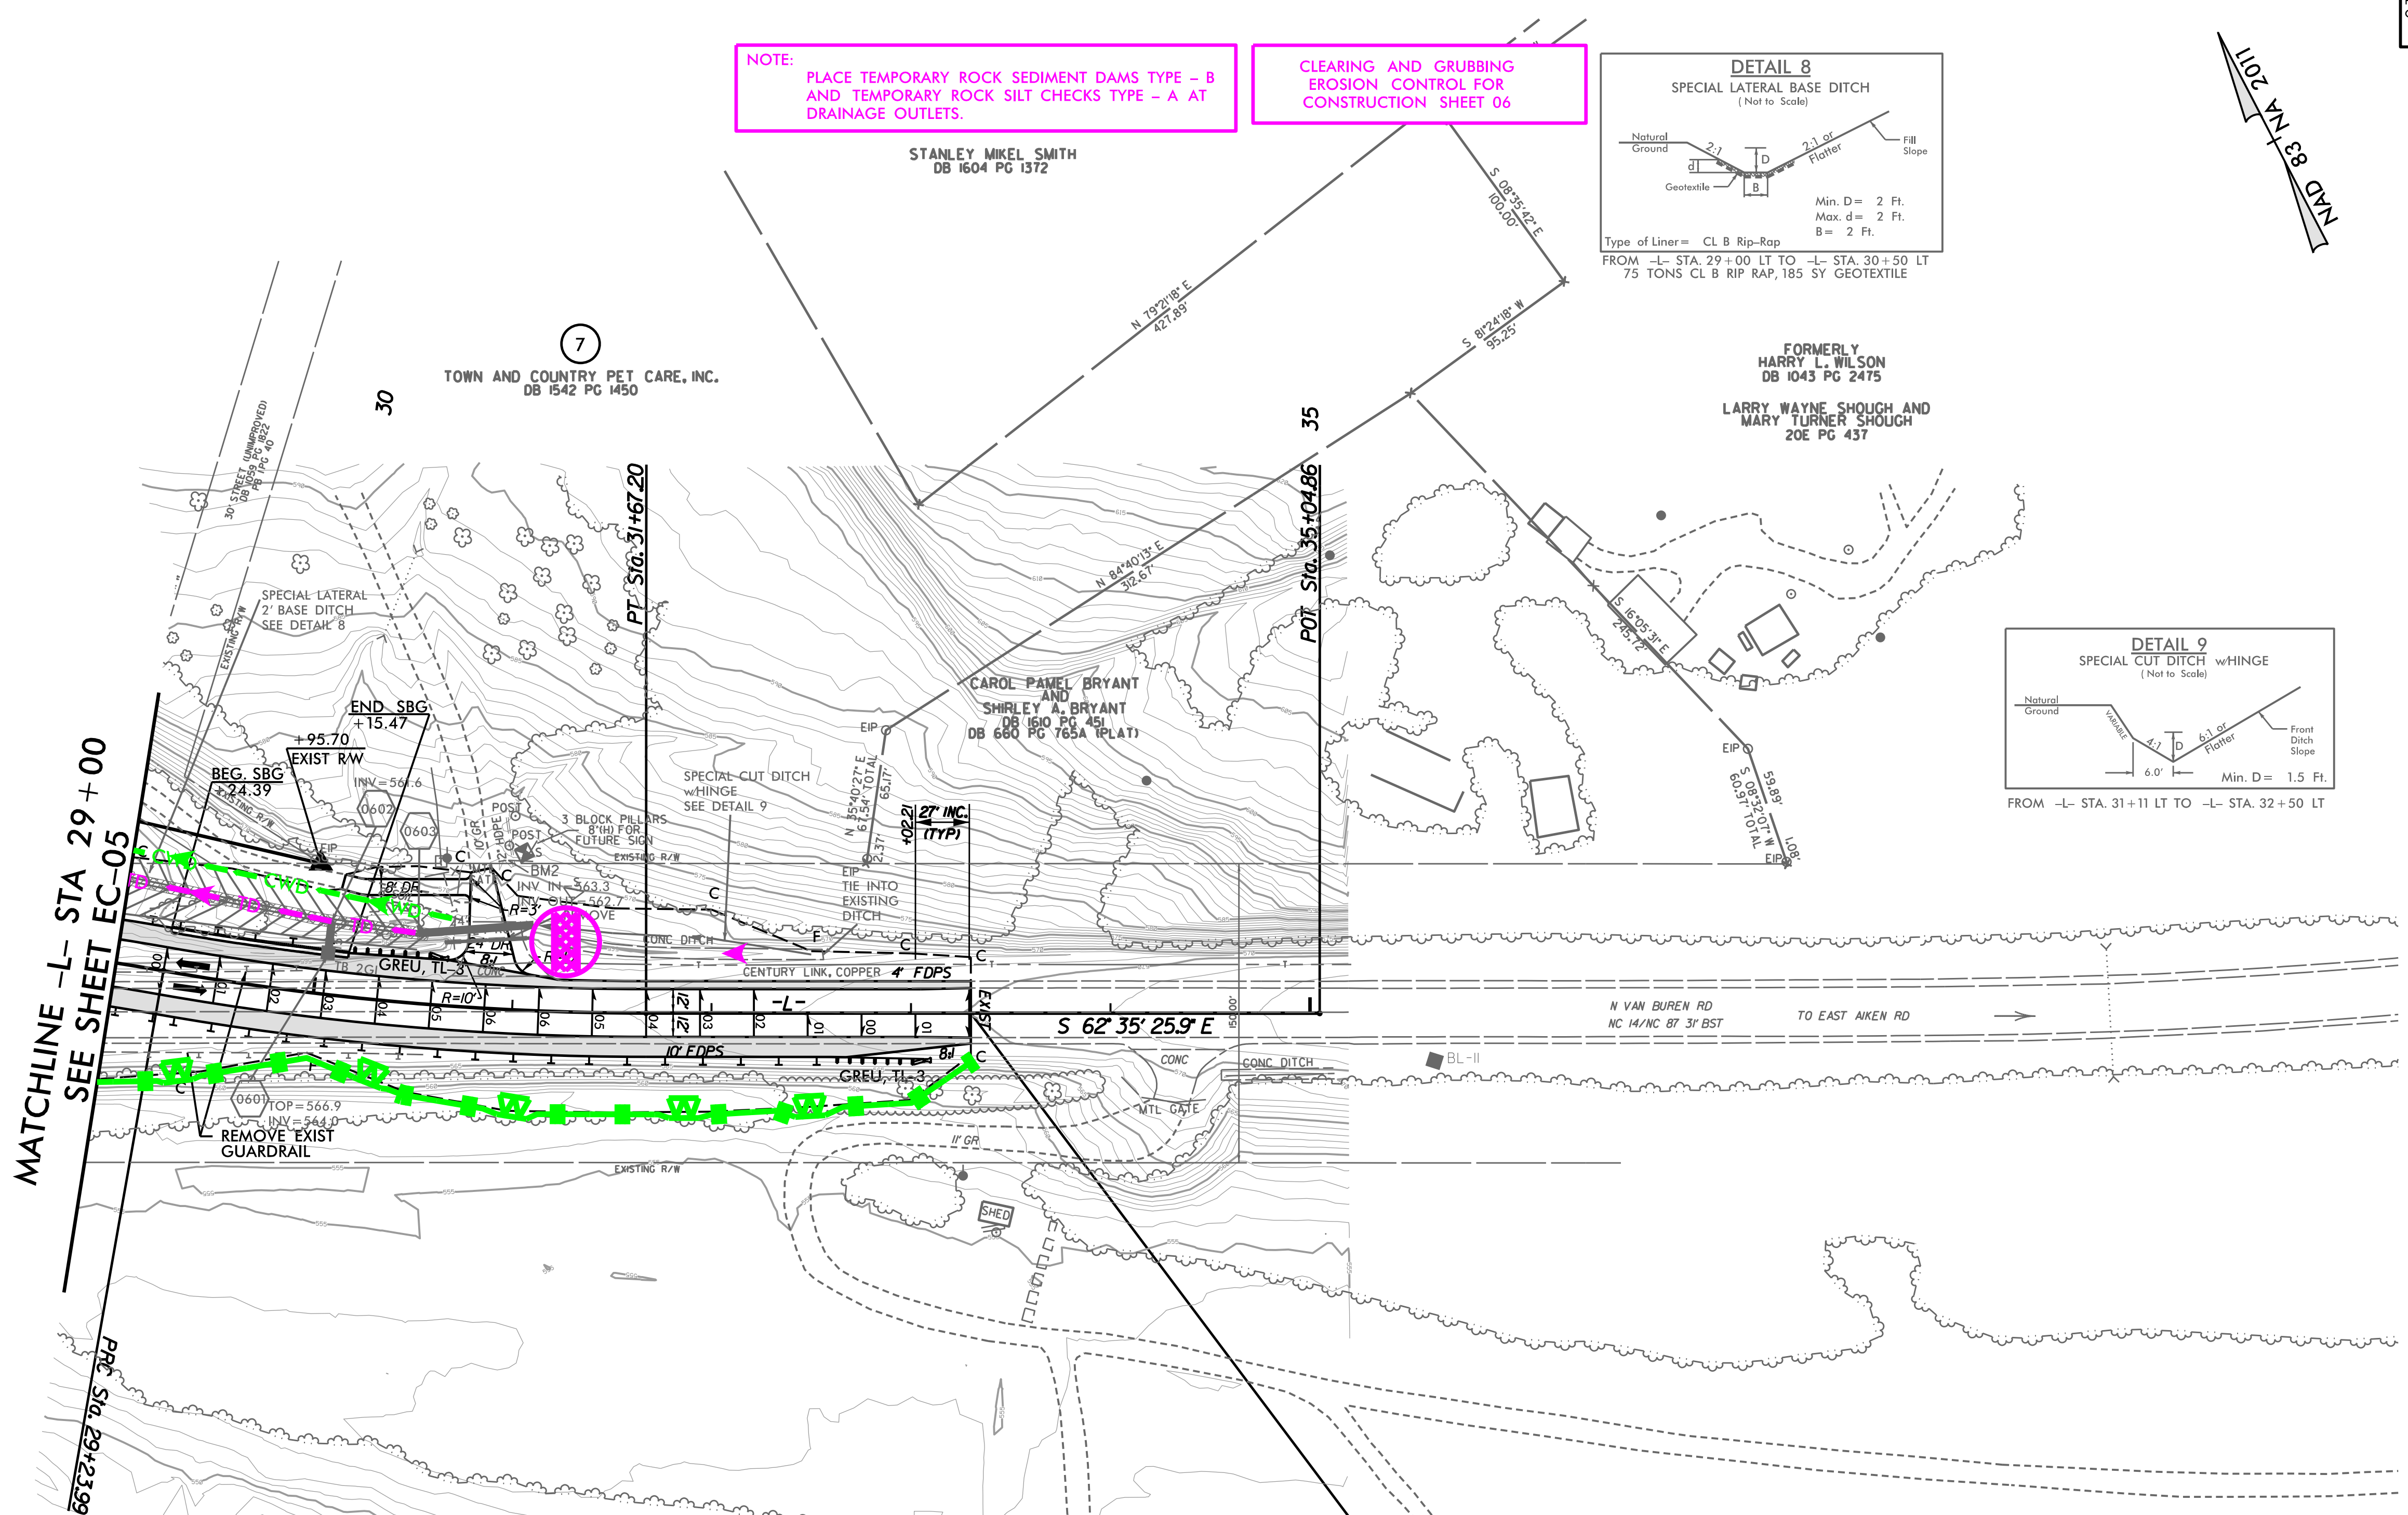
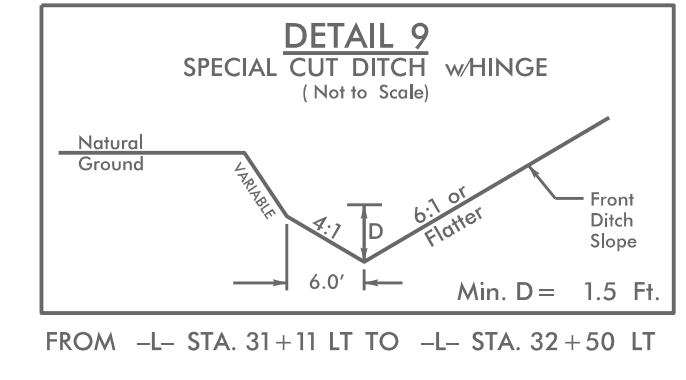


NOTE: PLACE TEMPORARY ROCK SEDIMENT DAMS TYPE - B AND TEMPORARY ROCK SILT CHECKS TYPE - A AT DRAINAGE OUTLETS.

CLEARING AND GRUBBING EROSION CONTROL FOR CONSTRUCTION SHEET 06

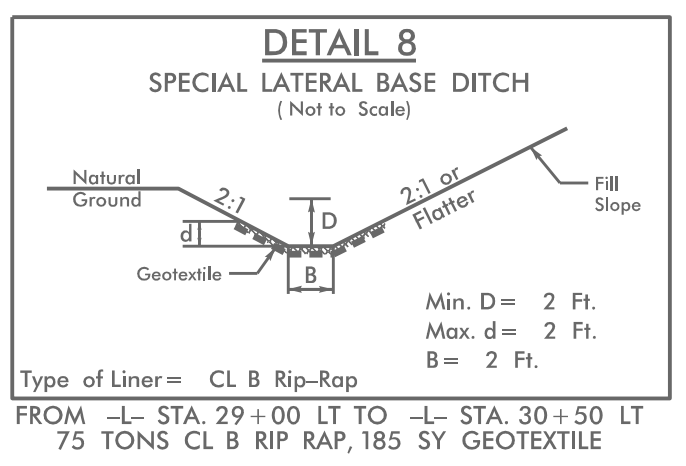

END TIP PROJECT BR-0044
-L- STA. 33+30.00

FOR -L- PROFILE SEE SHEET 8

5/14/99
 R:\Enviro\Projects\BR0044\Design\BR0044_rev_EC06.dgn
 2:51:55 PM
 JONATHAN D. HALL
 DB 1068 PG 116
 DB 848 PG 994 (PLATS)