

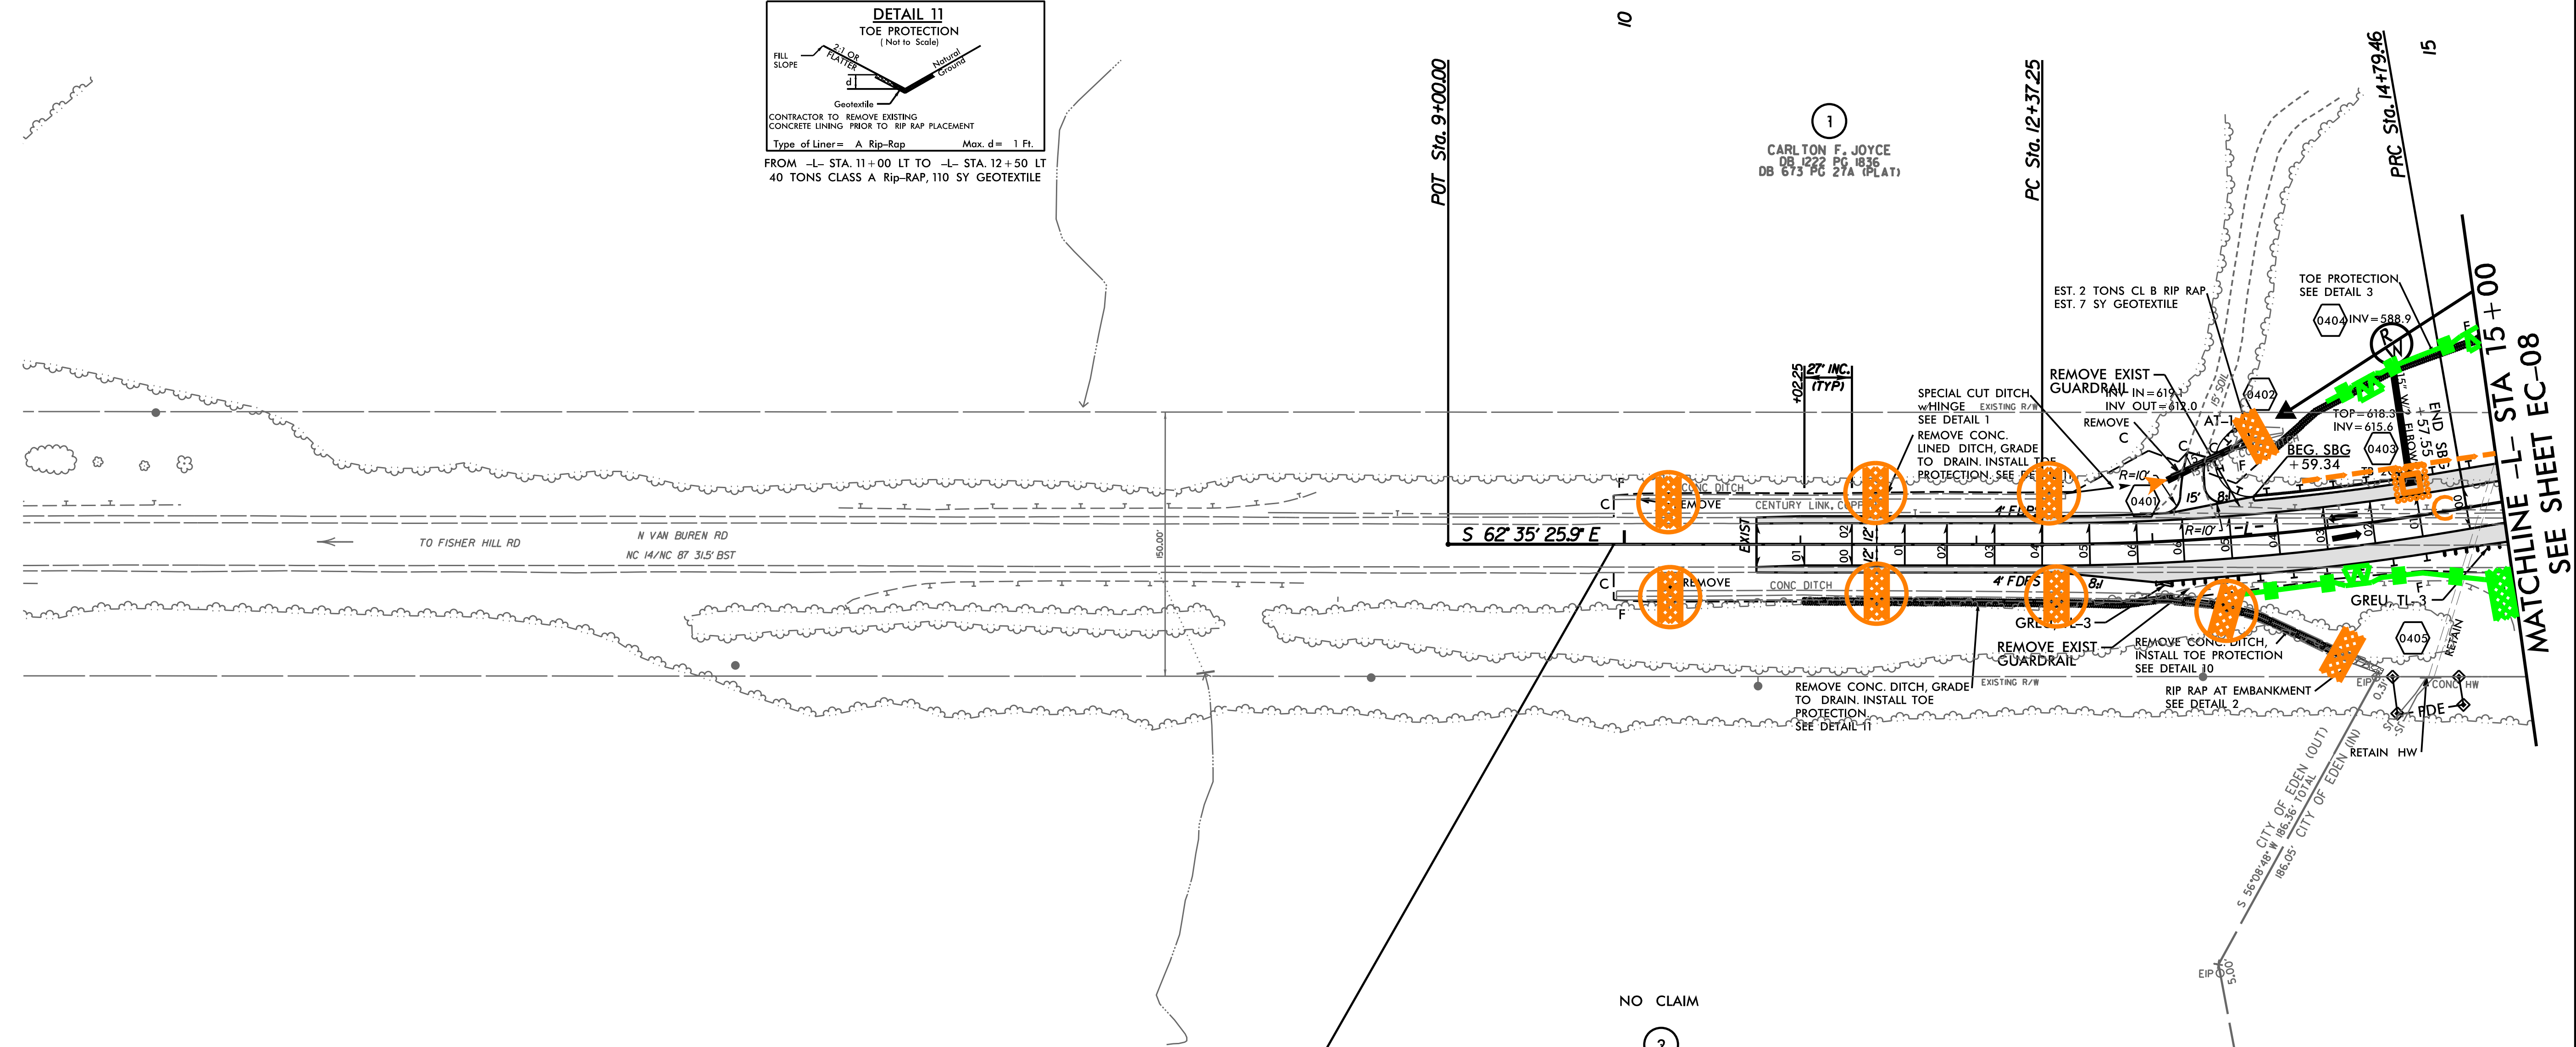
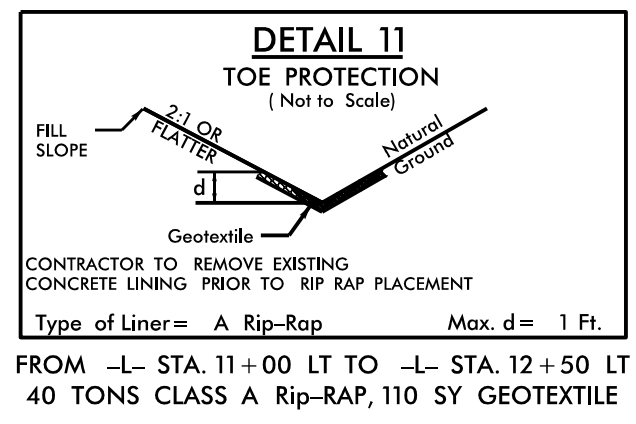
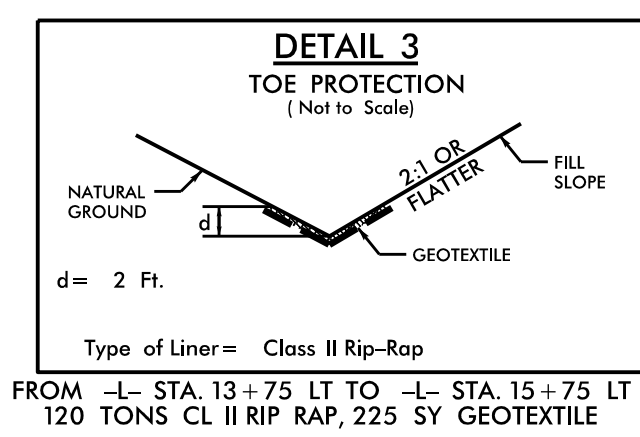
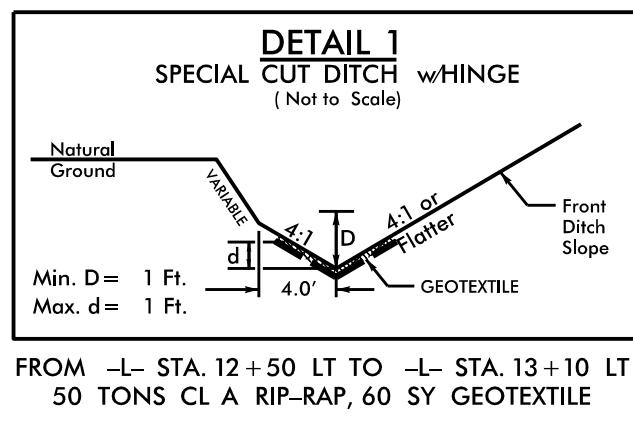
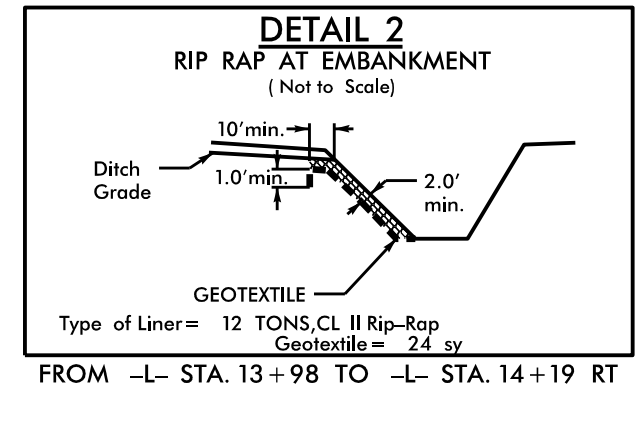


Place Matting for Erosion Control on Slope as Work Allows.
-L- Sta. 14+00 to Sta. 15+50 LT

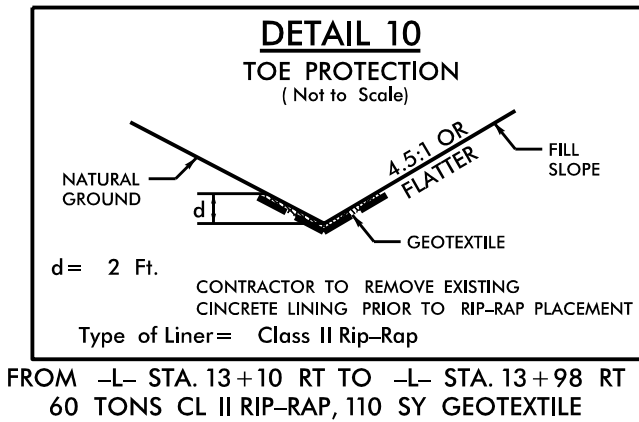

BEGIN TIP PROJECT BR-0044
-L- STA. 9+94.00

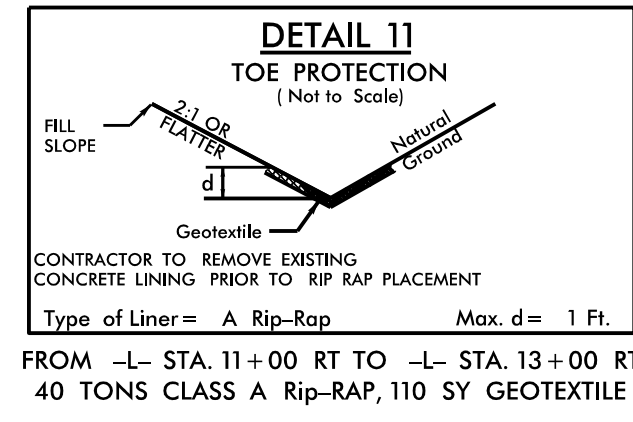

FOR -L- PROFILE SEE SHEET 7

5/14/99
RA:\envi\proj\BR0044\Design\BR0044_rev_EC07.dgn
2:52:59 PM
R:\envi\proj\BR0044\Design\BR0044_rev_EC07.dgn