

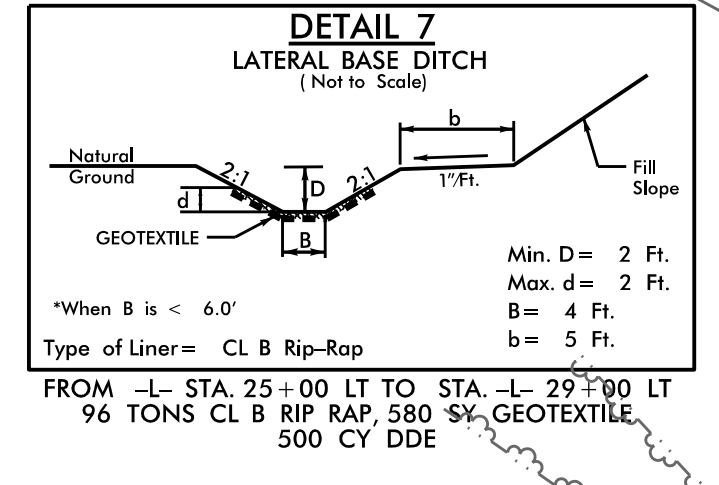
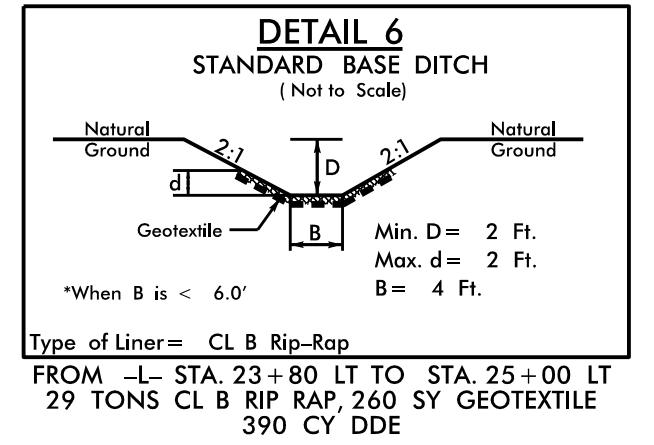
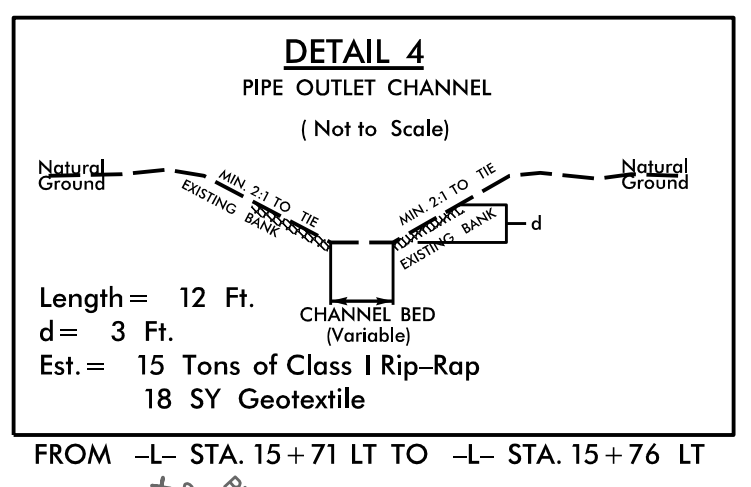
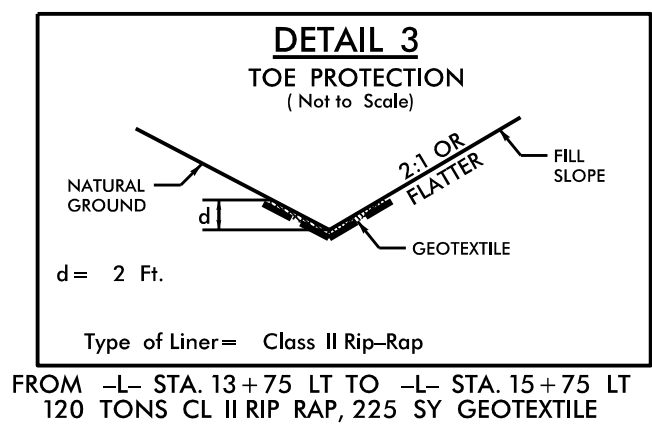


Place Matting for Erosion Control on Slope as Work Allows.  
-L- Sta. 25+00 to Sta. 28+80 LT

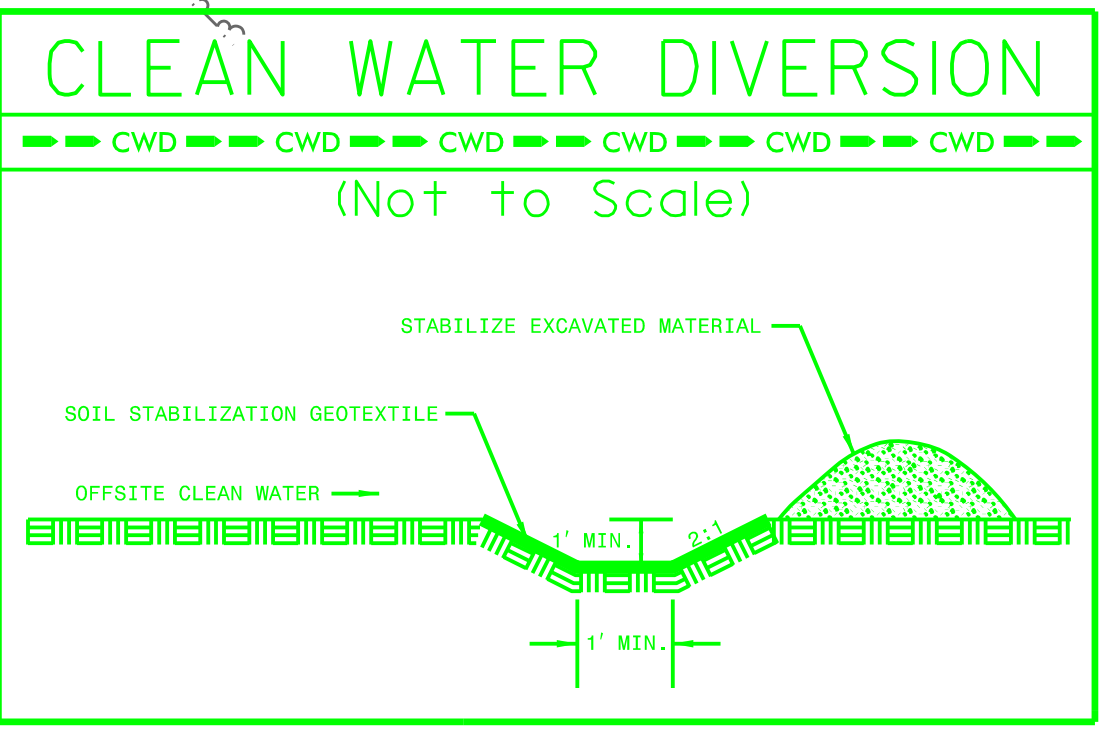

36' x 18' x 3'  
1.5 inch Skimmer  
with 0.625 inch  
Orifice Diameter  
4 ft. weir  
ID 5.2

60' x 30' x 3'  
1.5 inch Skimmer  
with 1.250 inch  
Orifice Diameter  
6 ft. weir  
ID 5.1

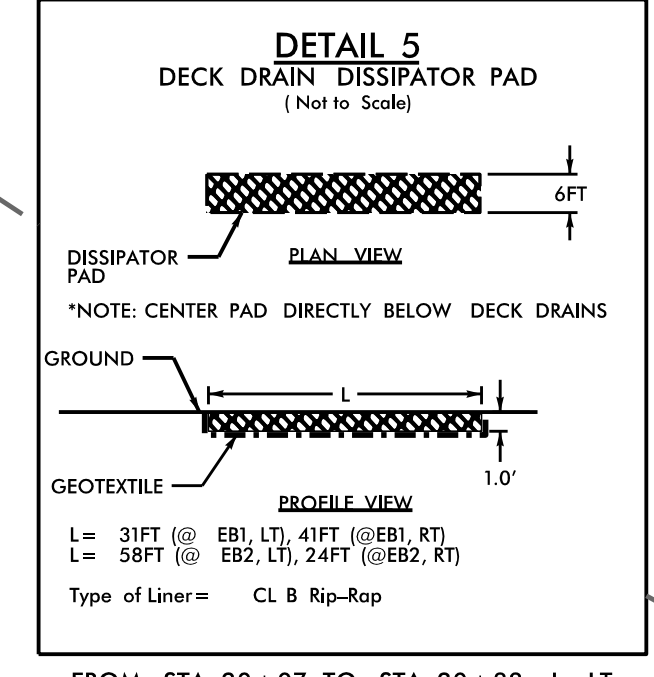

MATCHLINE -L- STA 15+00  
SEE SHEET EC-07

MATCHLINE -L- STA 29+00  
SEE SHEET EC-09

REMOVE EXIST BRIDGE AND SLOPE PROTECTION (STRUCTURE PAY ITEM)

5/14/2019  
R:\Enviromental\Design\BR0044\_rev\_EC08.dgn