
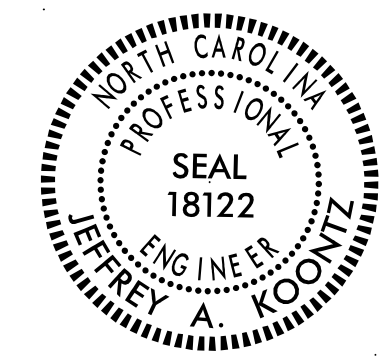


PROJECT REFERENCE NO. <b>BR - 0044</b>	SHEET NO. <b>SIGN - 02</b>
APPROVED: <i>Jeffrey A. Koontz</i> 3/3/2020	
DATE: _____	
SEAL	
	
<b>DOCUMENT NOT CONSIDERED FINAL UNLESS ALL SIGNATURES COMPLETED</b>	

SIGN NUMBER: <b>301</b> <b>303</b> TYPE: <b>D</b> QUANTITY: <b>2</b> SIGN WIDTH: <b>5'6"</b> HEIGHT: <b>2'6"</b> TOTAL AREA: <b>13.75 SQ.FT.</b> BORDER TYPE: <b>FLUSH</b> RECESS: <b>0"</b> WIDTH: <b>0.75"</b> RADII: <b>2.25"</b> NO. Z BARS: LENGTH:	BACKG COLOR: <b>GREEN</b> COPY COLOR: <b>WHITE</b>	DESIGN BY: <b>KIM</b> PROJECT ID: <b>BR-0044</b>	CHECKED BY: <b>JAK</b> LOCATION: <b>NC 14 /NC 87</b>	JAN 21,2020 DIV: <b>7</b>
---	---	---	---	------------------------------

SYMBOL	X	Y	WID	HT

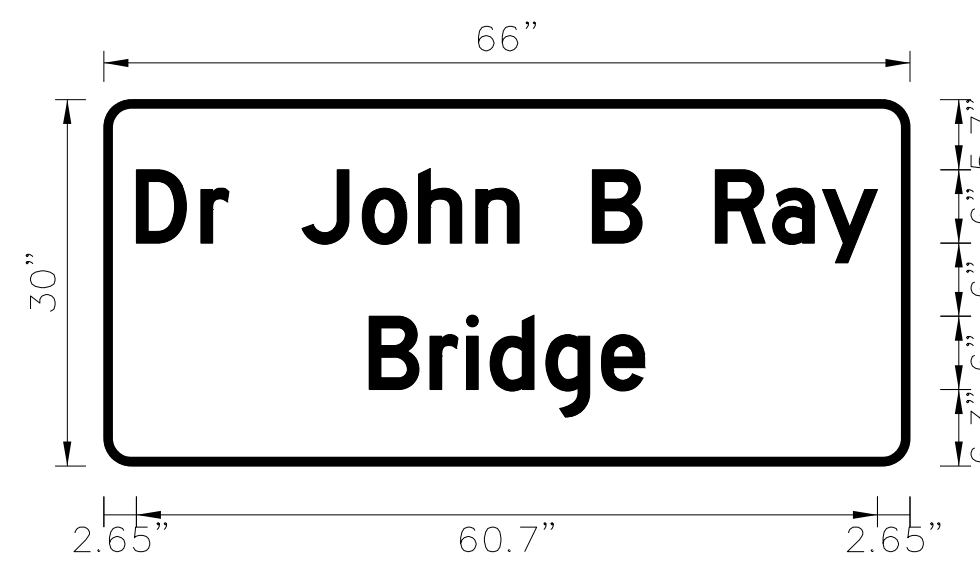


Spacing Factor is 1 unless specified otherwise

LETTER POSITIONS (X)													Series/Size Text Length
D	r	J	o	h	n	B	R	e	y				D 2000
2.7	8	10.2	16.2	21.2	25.8	30.5	34	40	44.1	50.1	54.8	58.8	60.7 6/4.5
B	r	i	d	g	e								D 2000
21.7	26.7	29.7	31.6	36.2	40.7								22.6 6/4.5

FILENAME: BR-0044 SIGN DESIGNS NORTH CAROLINA D.O.T. SIGN DETAIL

SIGN NUMBER: <b>302</b> <b>304</b> TYPE: <b>D</b> QUANTITY: <b>2</b> SIGN WIDTH: <b>4'0"</b> HEIGHT: <b>1'0"</b> TOTAL AREA: <b>4.0 SQ.FT.</b> BORDER TYPE: <b>FLUSH</b> RECESS: <b>0"</b> WIDTH: <b>0.75"</b> RADII: <b>1"</b> NO. Z BARS: LENGTH:	BACKG COLOR: <b>GREEN</b> COPY COLOR: <b>WHITE</b>	DESIGN BY: <b>KIM</b> PROJECT ID: <b>BR-0044</b>	CHECKED BY: <b>JAK</b> LOCATION: <b>NC 14 /NC 87</b>	AUG 22,2019 DIV: <b>7</b>
--	---	---	---	------------------------------

SYMBOL	X	Y	WID	HT

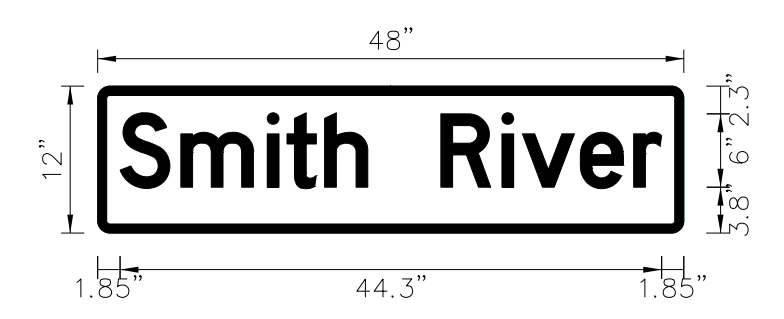

Spacing Factor is 1 unless specified otherwise

LETTER POSITIONS (X)													Series/Size Text Length
S	m	i	l	h	R	i	v	e	r				D 2000
1.8	6.8	13.9	15.5	18.6	22.1	28.1	33.1	34.8	39.5	43.9			44.3 6/4.5

FILENAME: BR-0044 SIGN DESIGNS NORTH CAROLINA D.O.T. SIGN DETAIL

I:\2020\insvif\0201\DATA\Projects\Projects\60571085 - BR-0044\900\_CAD\_GIS\910\_CAD\70\_NCD01\_TIP\T-offic\BR-0044\_TCP\BR0044\_Signing\_PSH\_02.dgn