
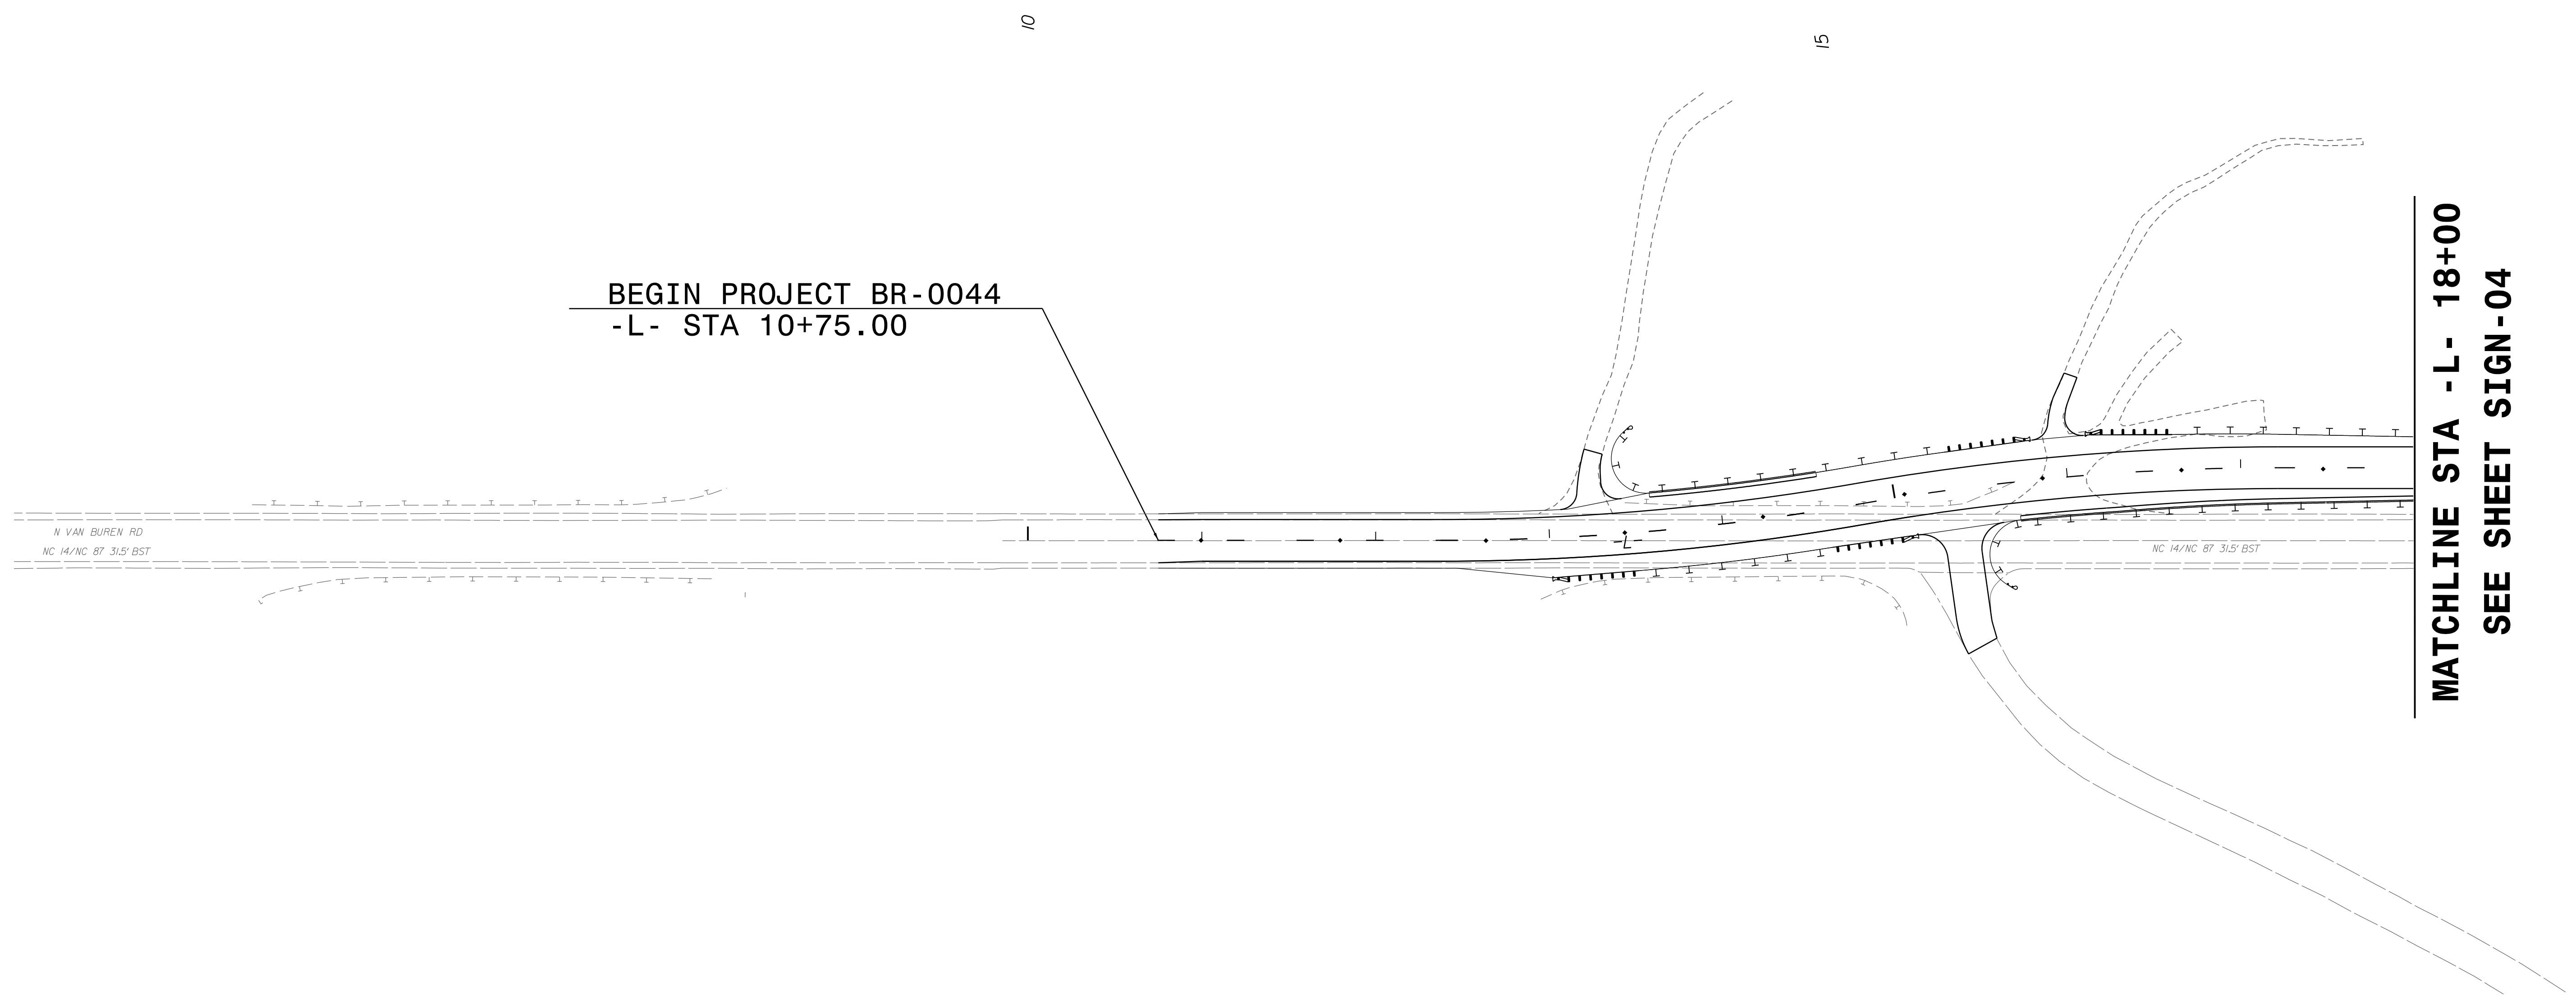
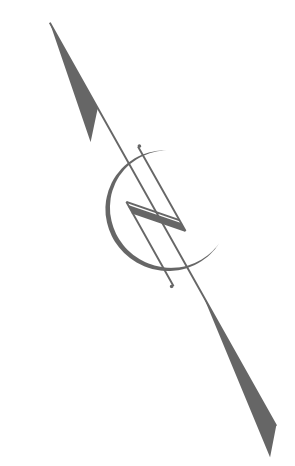


PROJECT REFERENCE NO. BR - 0044	SHEET NO. SIGN-03
APPROVED: <i>Jeffrey A. Koontz</i> 3/3/2020	
SEAL	
	
DOCUMENT NOT CONSIDERED FINAL UNLESS ALL SIGNATURES COMPLETED	



MATCHLINE STA -L- 18+00
SEE SHEET SIGN-04

PROJECT NOTES

1. DISPOSAL OF SIGN SYSTEM, U-CHANNEL
2. SIGN ERECTION, RELOCATE SIGN TYPE E

**PROPOSED & EXISTING
SIGNING
-L- 10+00 TO -L- 18+00**

I:\T\2020\GIS\910\CAD\GIS\910_CAD\70-NCDOT_TIP\Traffic\BR-0044_TCP\BR0044_Signing_PSH_03.dgn