
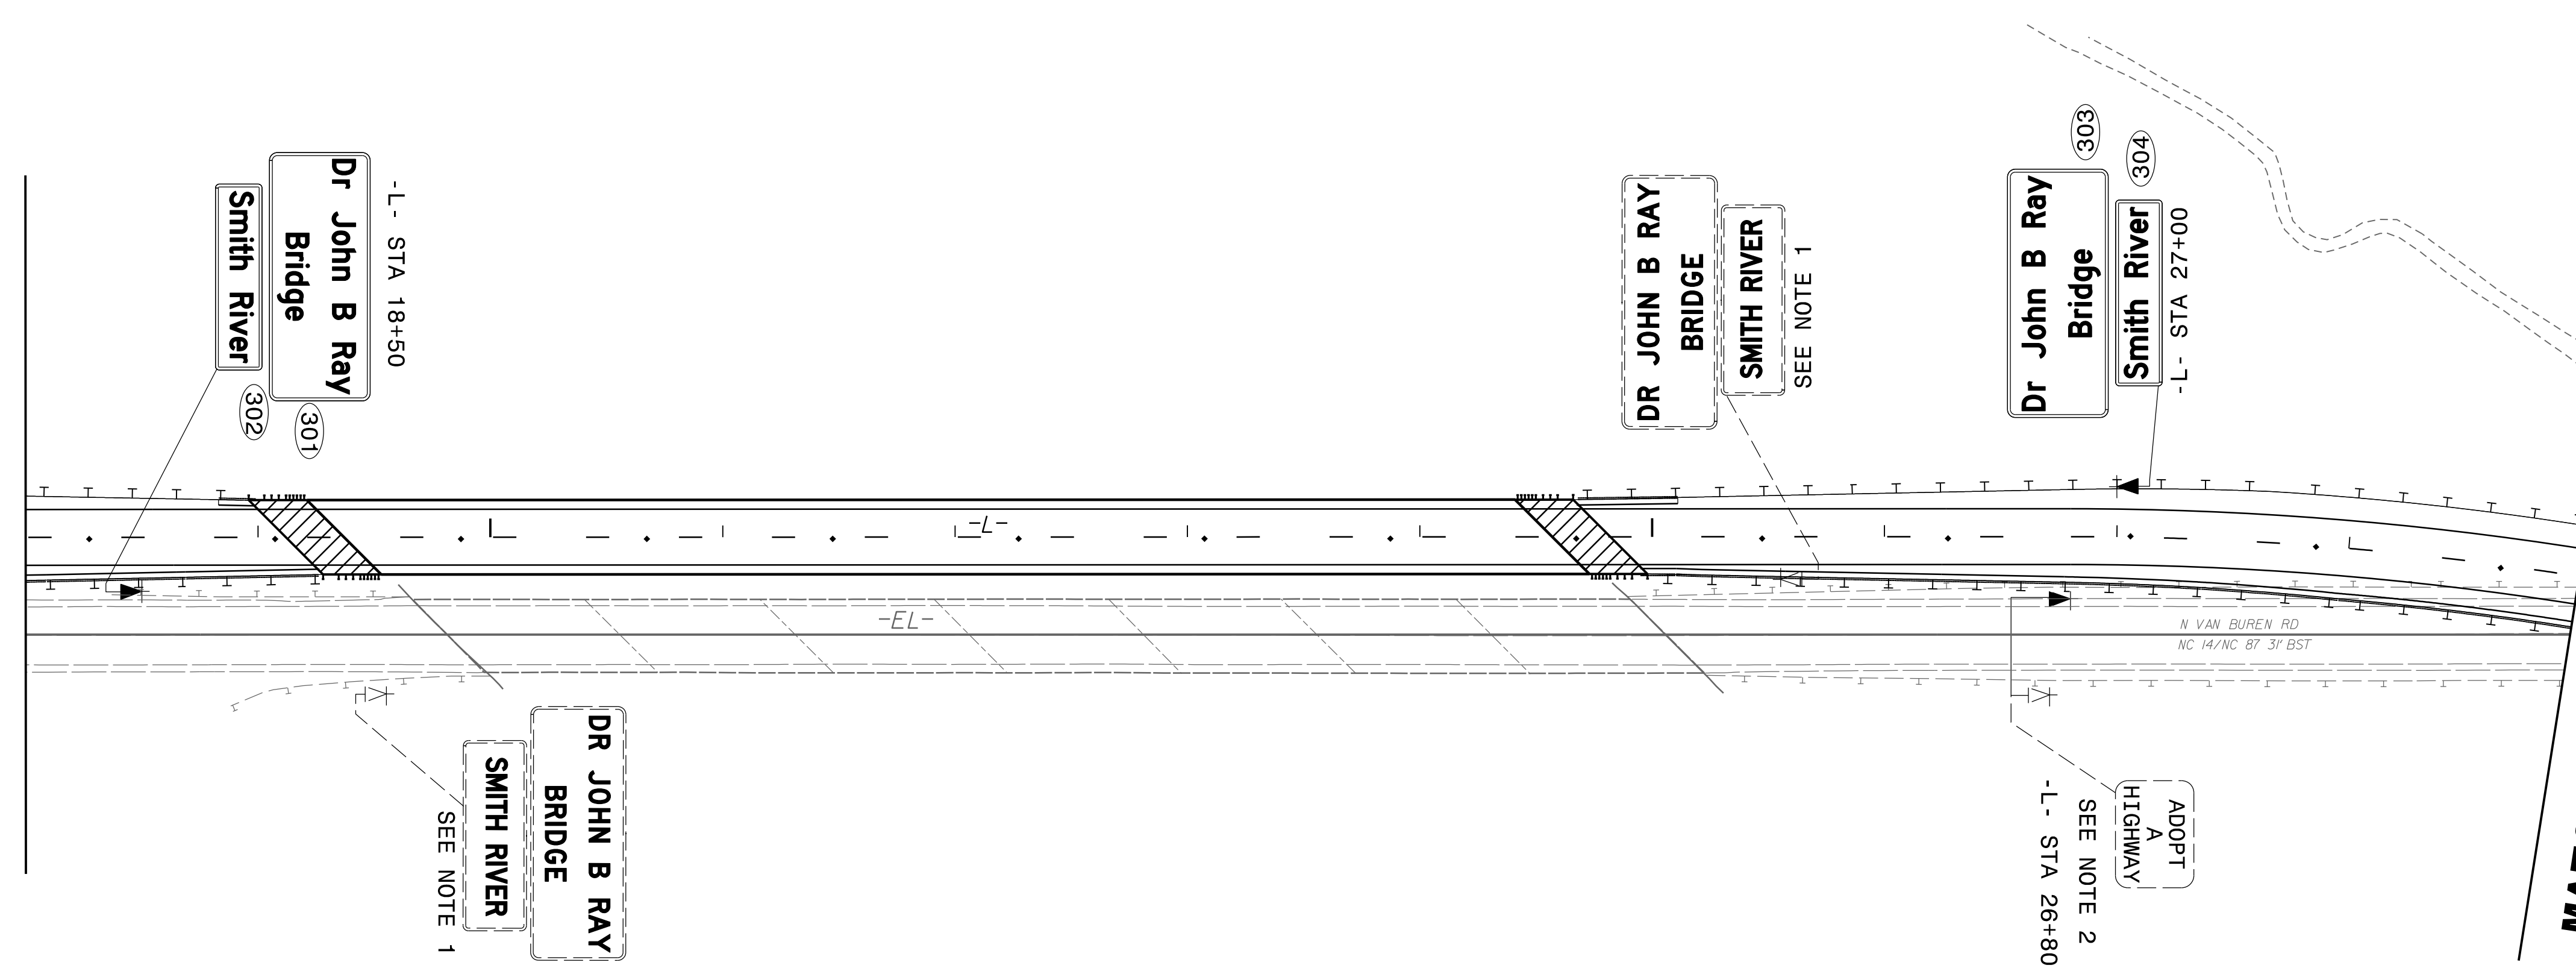


PROJECT REFERENCE NO. BR - 0044	SHEET NO. SIGN-04
APPROVED: <i>Jeffrey A. Koontz</i> 3/3/2020	
SEAL	
	
DOCUMENT NOT CONSIDERED FINAL UNLESS ALL SIGNATURES COMPLETED	

**MATCHLINE STA -L- 18+00
SEE SHEET SIGN-03**

**MATCHLINE STA -L- 29+00
SEE SHEET SIGN-05**



- PROJECT NOTES**
1. DISPOSAL OF SIGN SYSTEM, U-CHANNEL
 2. SIGN ERECTION, RELOCATE SIGN TYPE E

**PROPOSED & EXISTING
SIGNING
-L- 18+00 TO -L- 29+00**

I:\T\2020\insv\p0201\DATA\Projects\Projects\60571085 - BR-0044\900_CAD_GIS\910_CAD\70_NCDOT_TIP\T-Offic\BR-0044_TCP\BR0044_Signing_PSH_04.dgn