



6/23/16

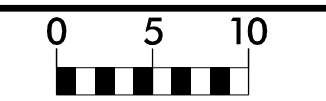

PROJ. REFERENCE NO.	SHEET NO.
BR-0044	X-1

150 140 130 120 110 100 90 80 70 60 50 40 30 20 10 0 10 20 30 40 50 60 70 80 90 100 110 120 130 140 150

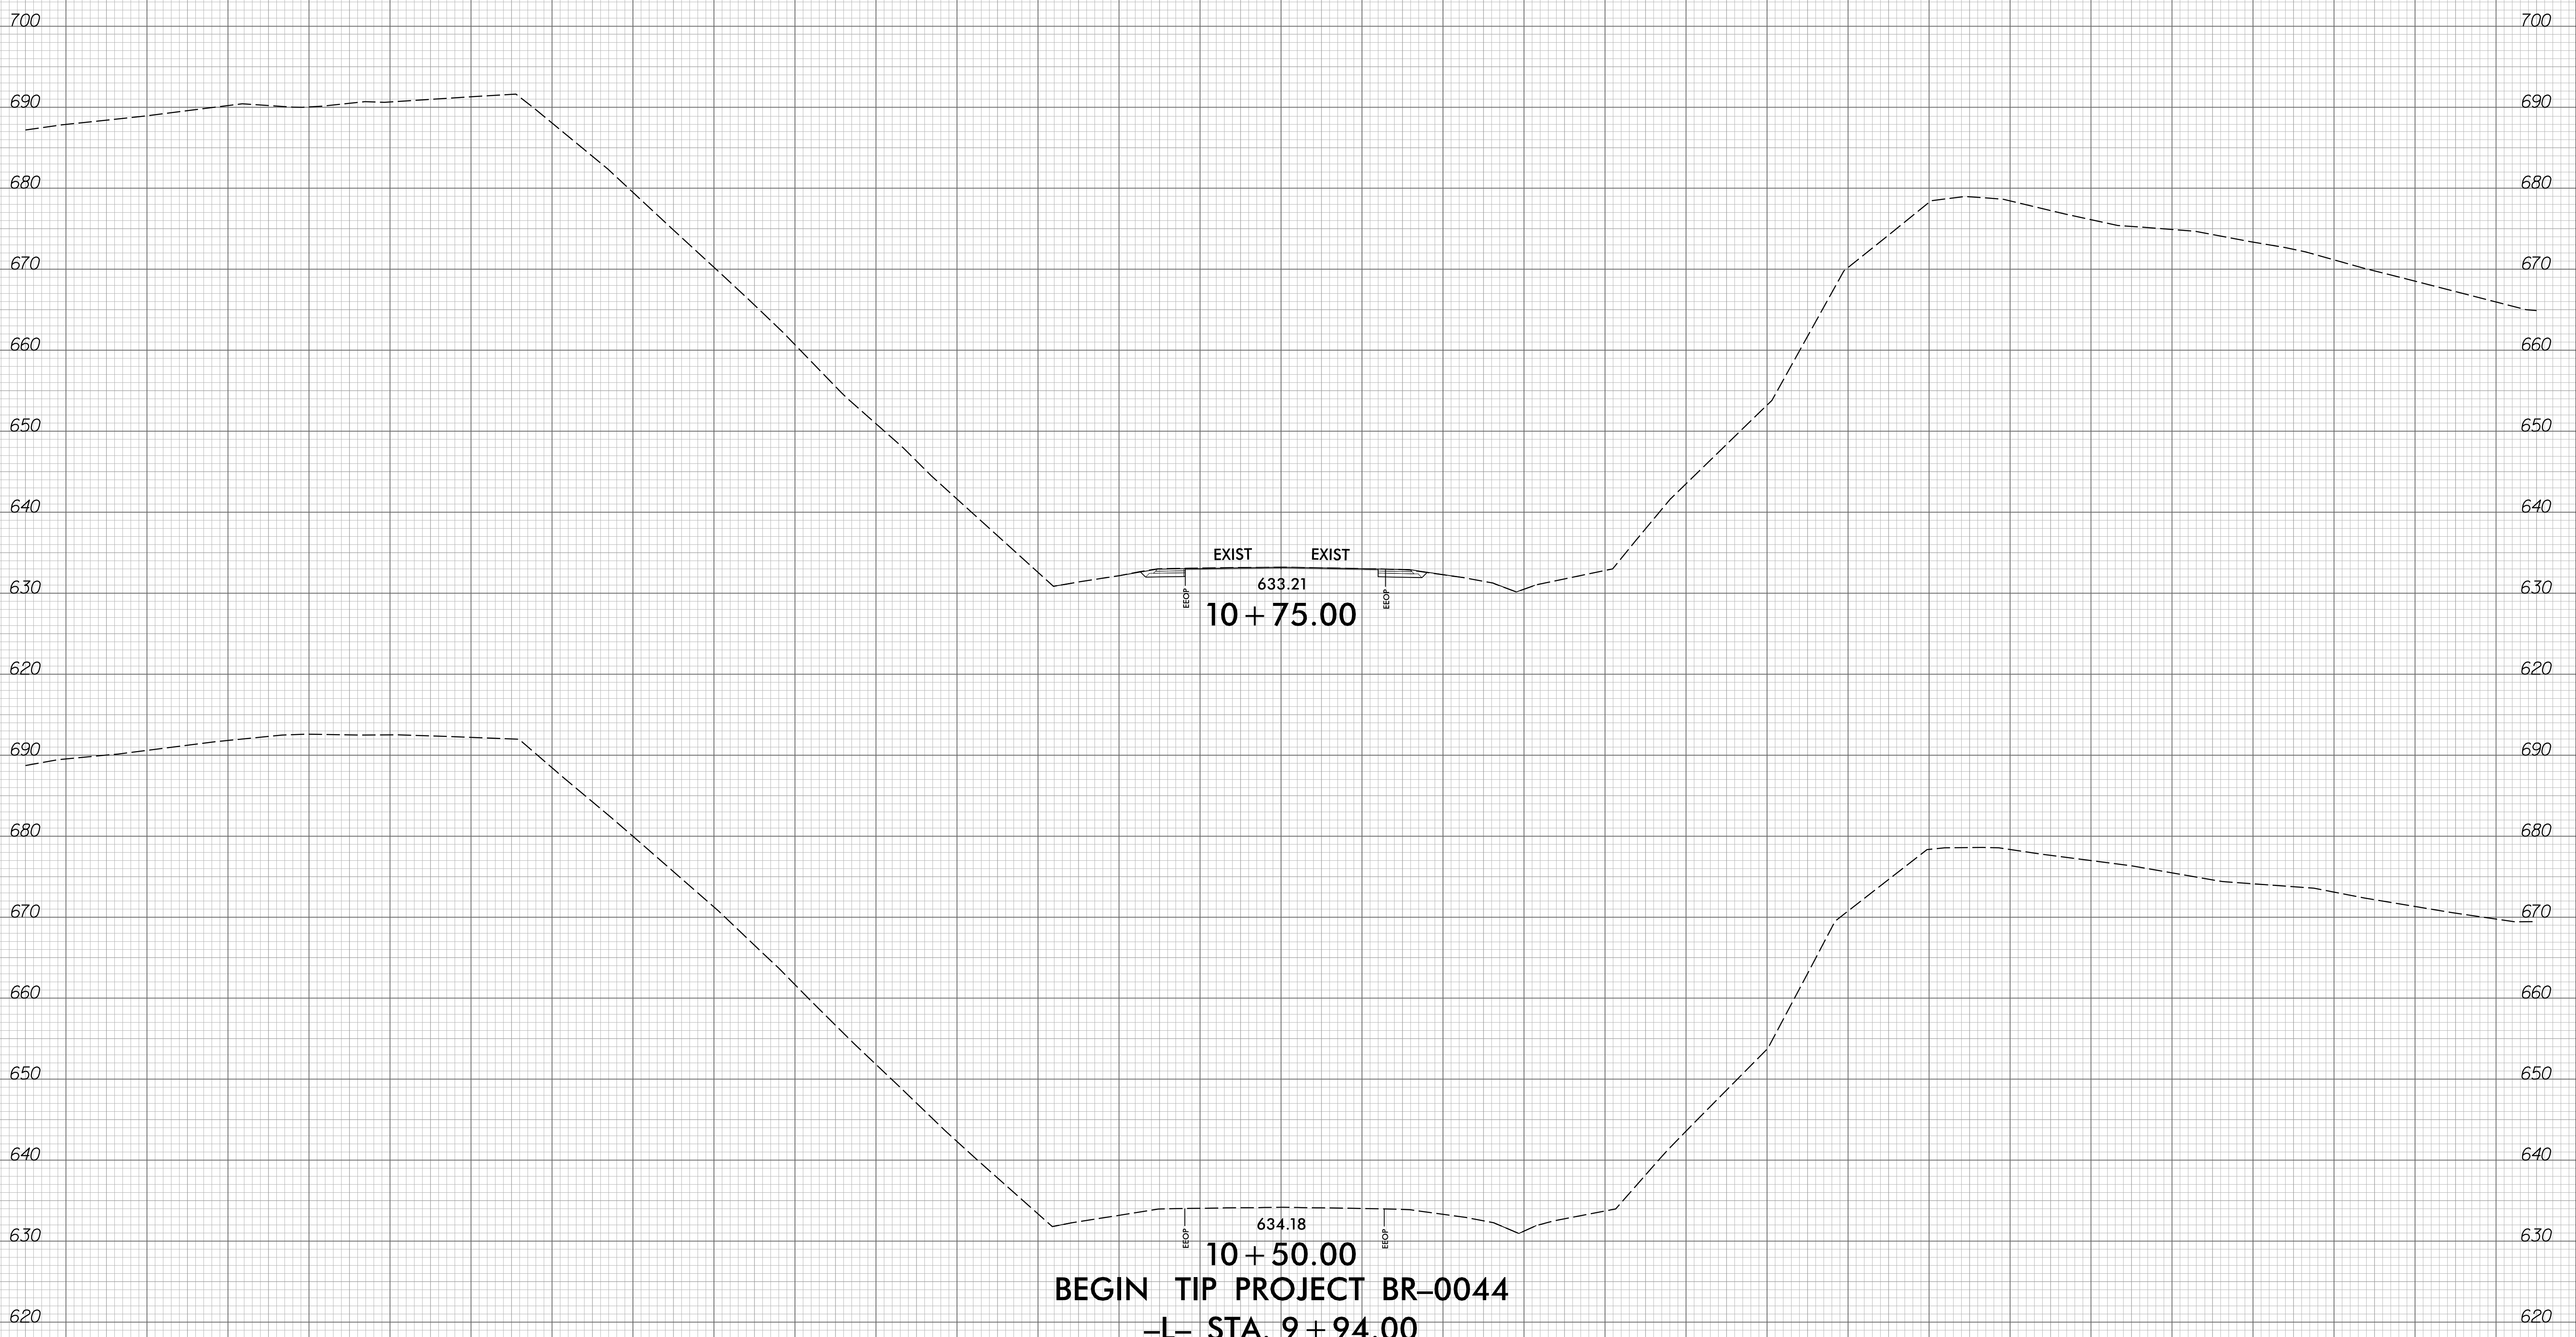

633.21  
10 + 75.00  
EXIST  
EXIST

634.18  
10 + 50.00  
BEGIN TIP PROJECT BR-0044  
-L- STA. 9 + 94.00

I:\2016\2016\2016\CorridorModeling\BR0044\_Rdy\_xpl\_L.dgn  
T:\K1512

150 140 130 120 110 100 90 80 70 60 50 40 30 20 10 0 10 20 30 40 50 60 70 80 90 100 110 120 130 140 150