



6/23/16

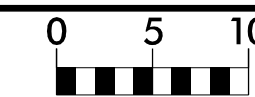

PROJ. REFERENCE NO.	SHEET NO.
BR-0044	X-4

150 140 130 120 110 100 90 80 70 60 50 40 30 20 10 0 10 20 30 40 50 60 70 80 90 100 110 120 130 140 150

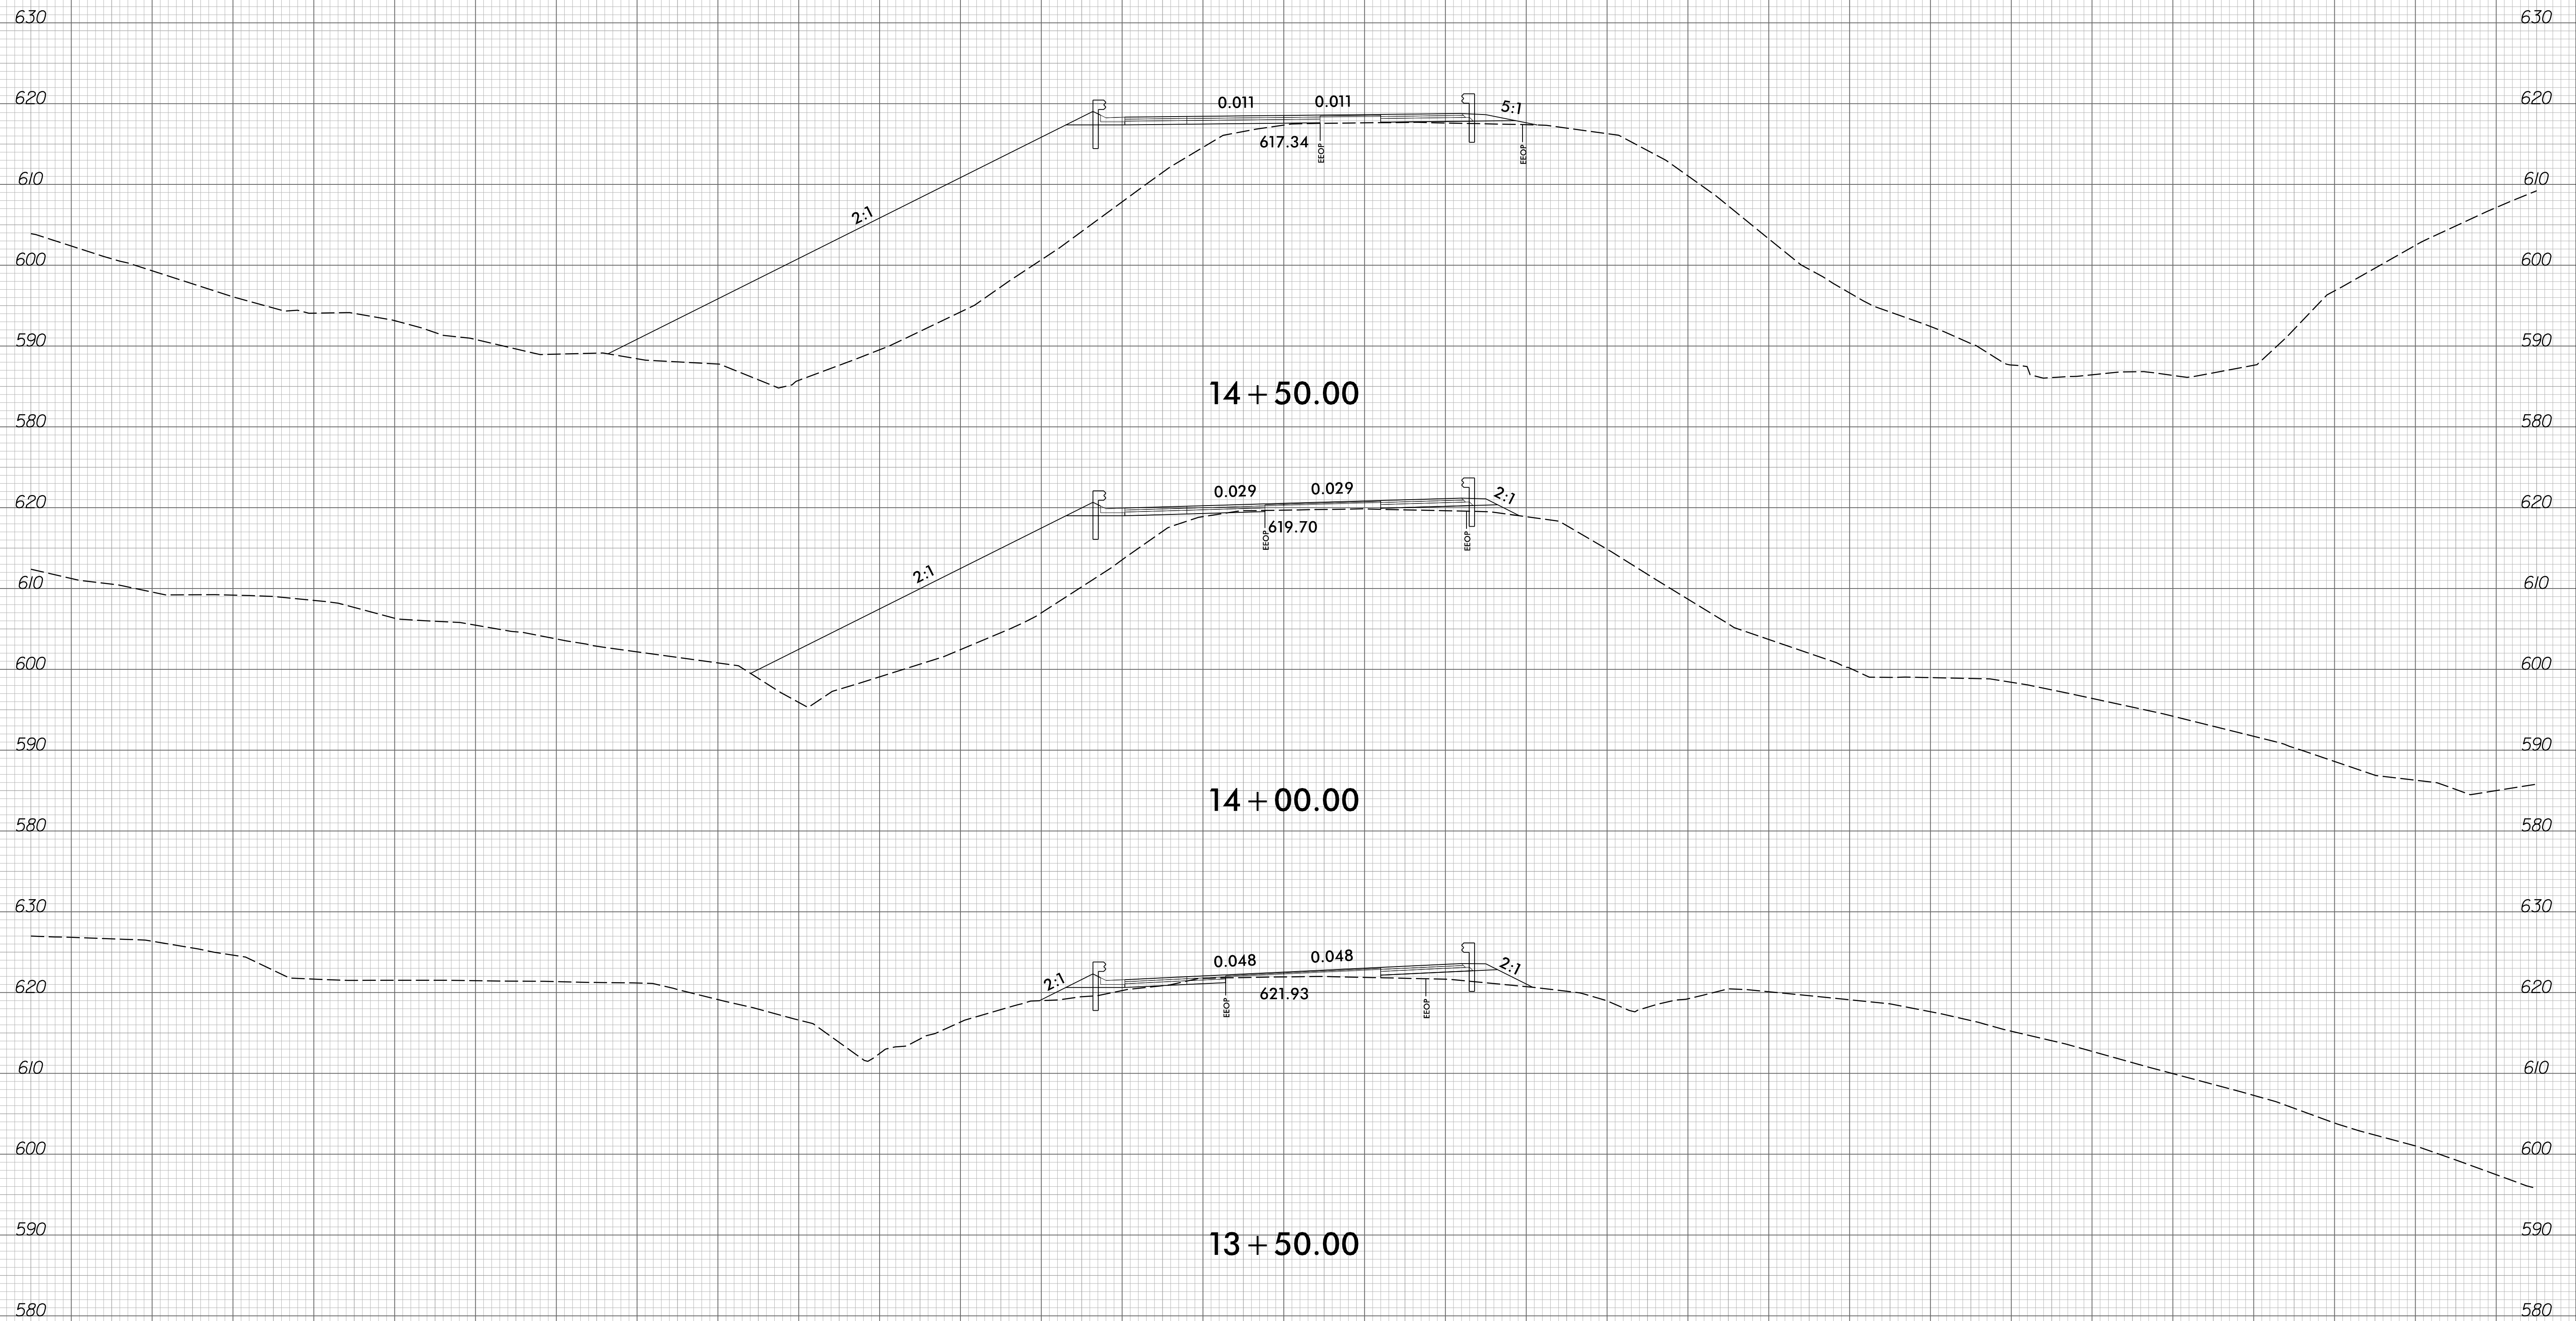

I:\2019  
 R:\Roadway\CorridorModeling\BR0044\_Rdy\_xpl\_L.dgn  
 Tmk\1012

150 140 130 120 110 100 90 80 70 60 50 40 30 20 10 0 10 20 30 40 50 60 70 80 90 100 110 120 130 140 150