



6/23/16

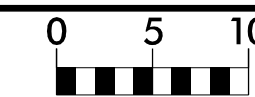

PROJ. REFERENCE NO.  
BR-0044

SHEET NO.  
X-16

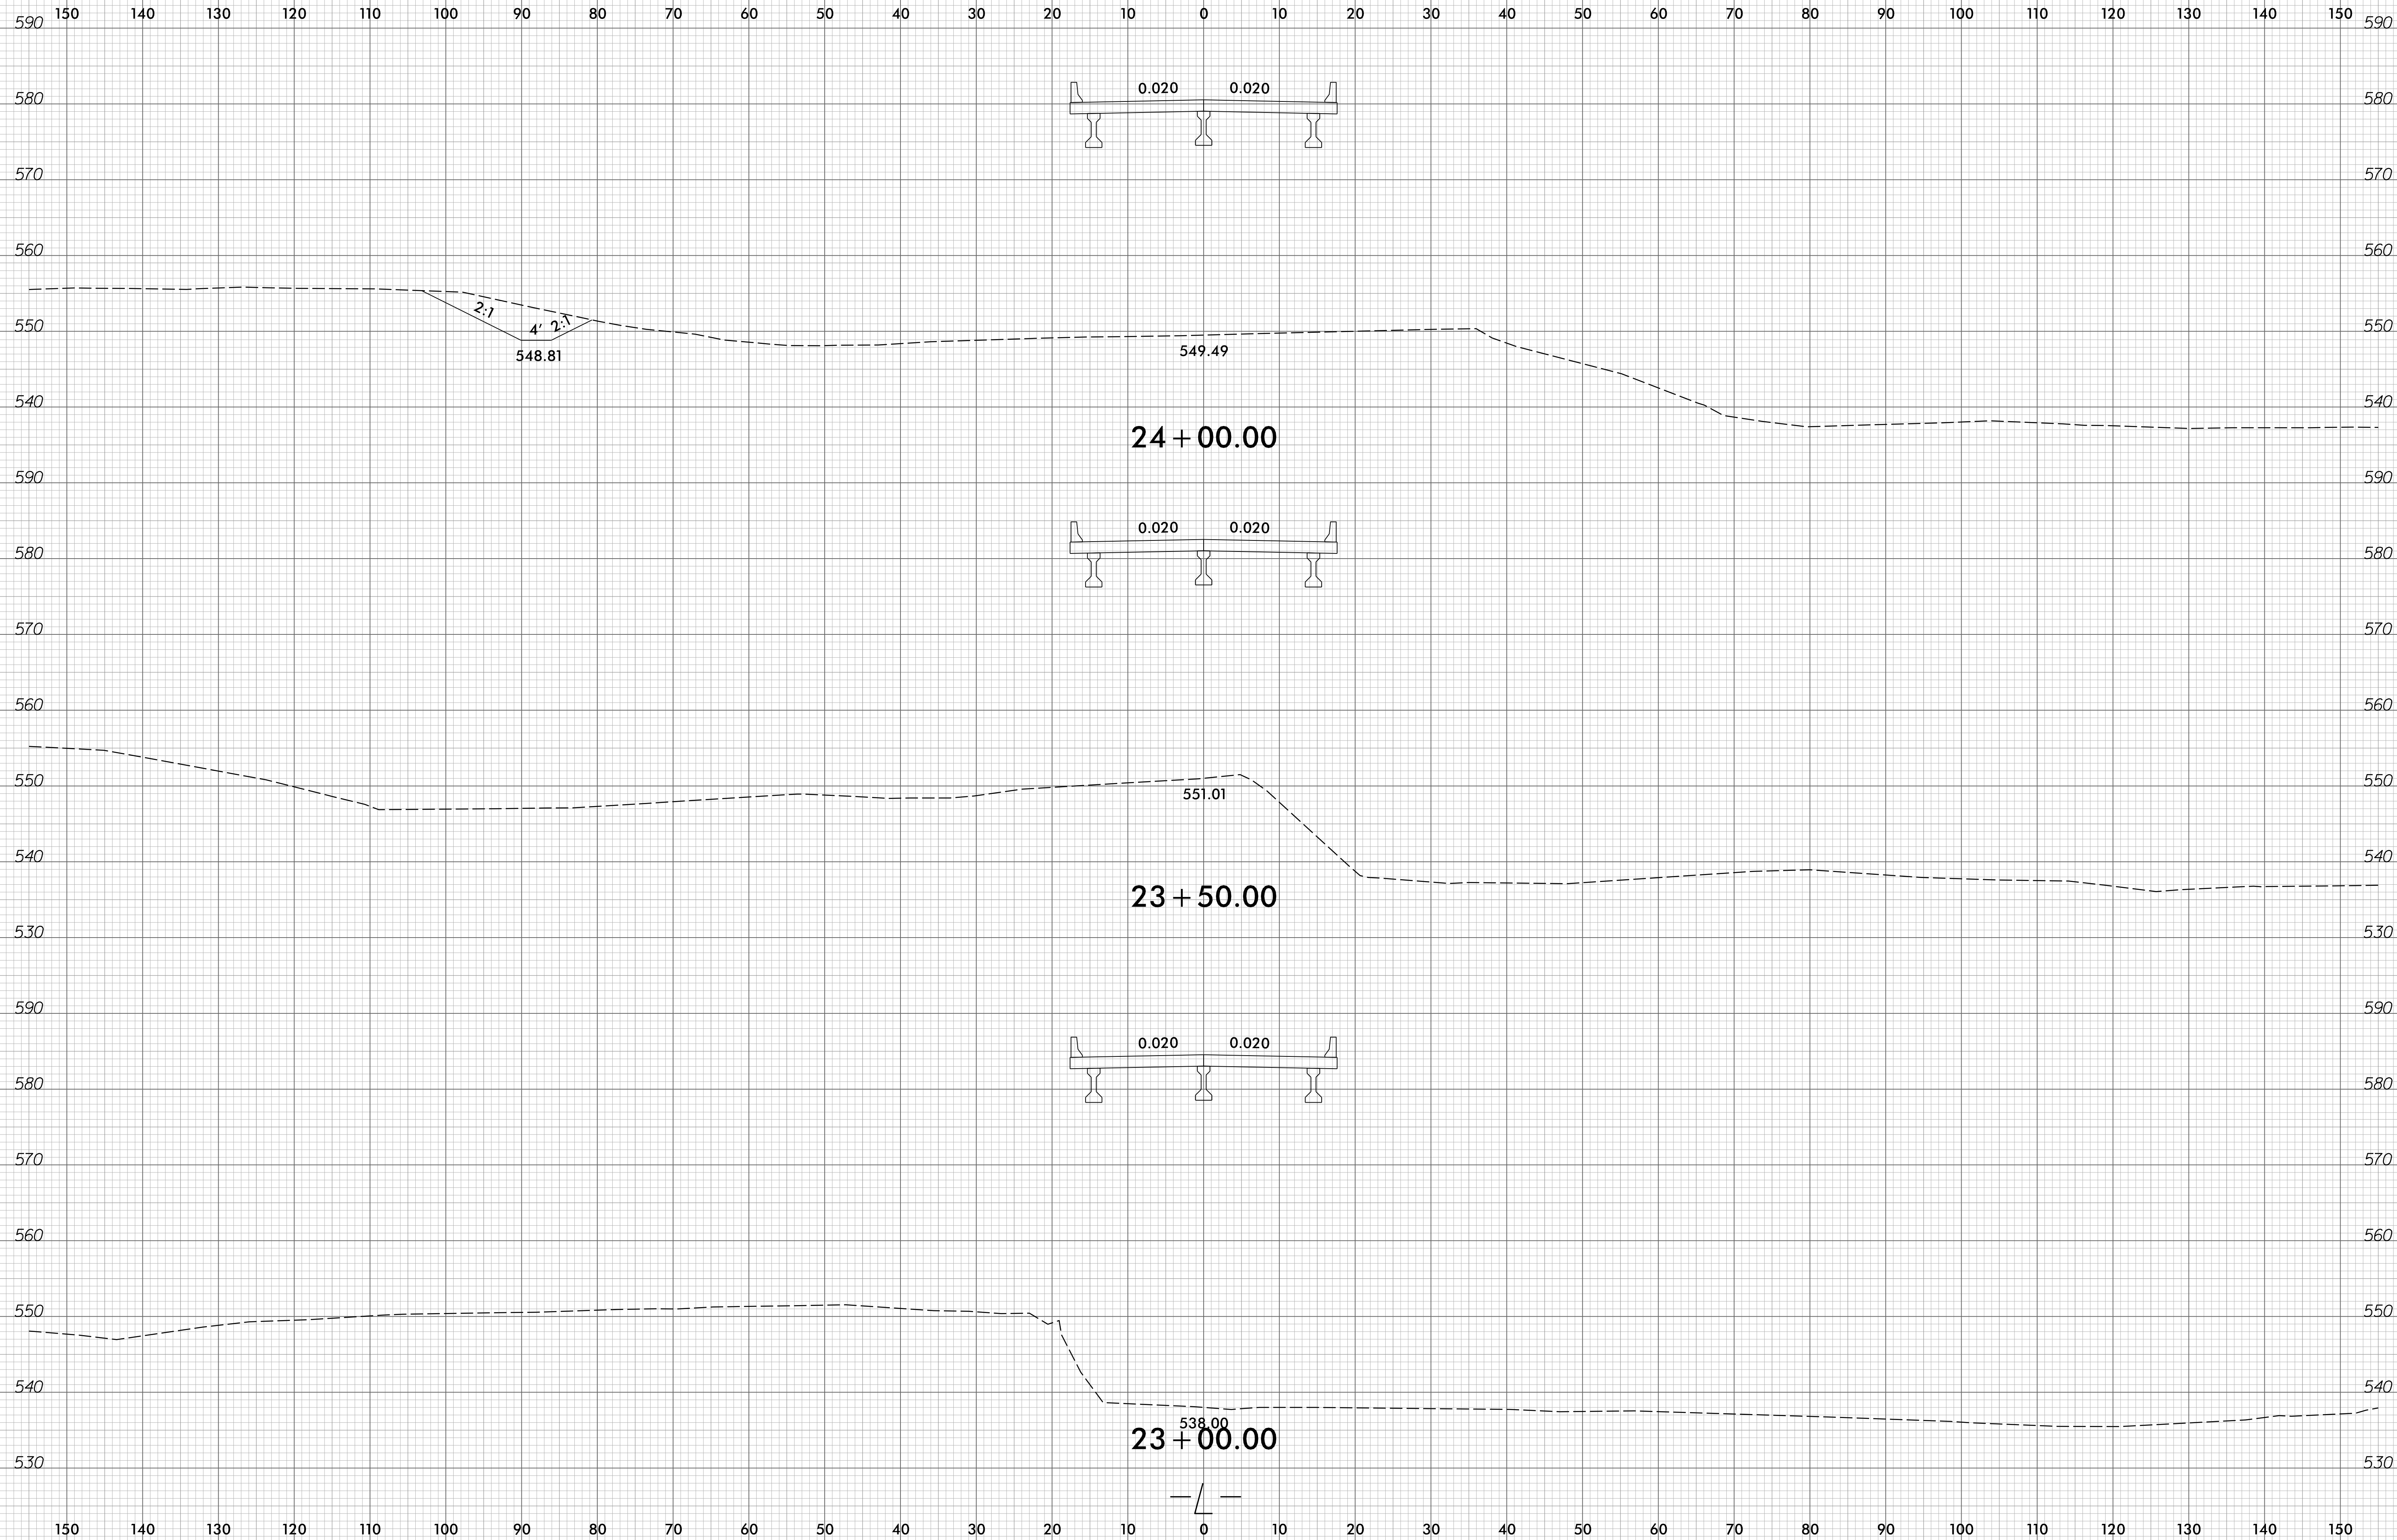

I:\2013\12\11\2013\Roadway\CorridorModeling\BR0044\_Rdy\_xpl\_L.dgn  
Tmk\1012