



6/23/16

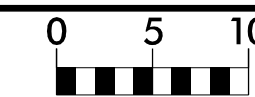

PROJ. REFERENCE NO. BR-0044	SHEET NO. X-17
--------------------------------	-------------------

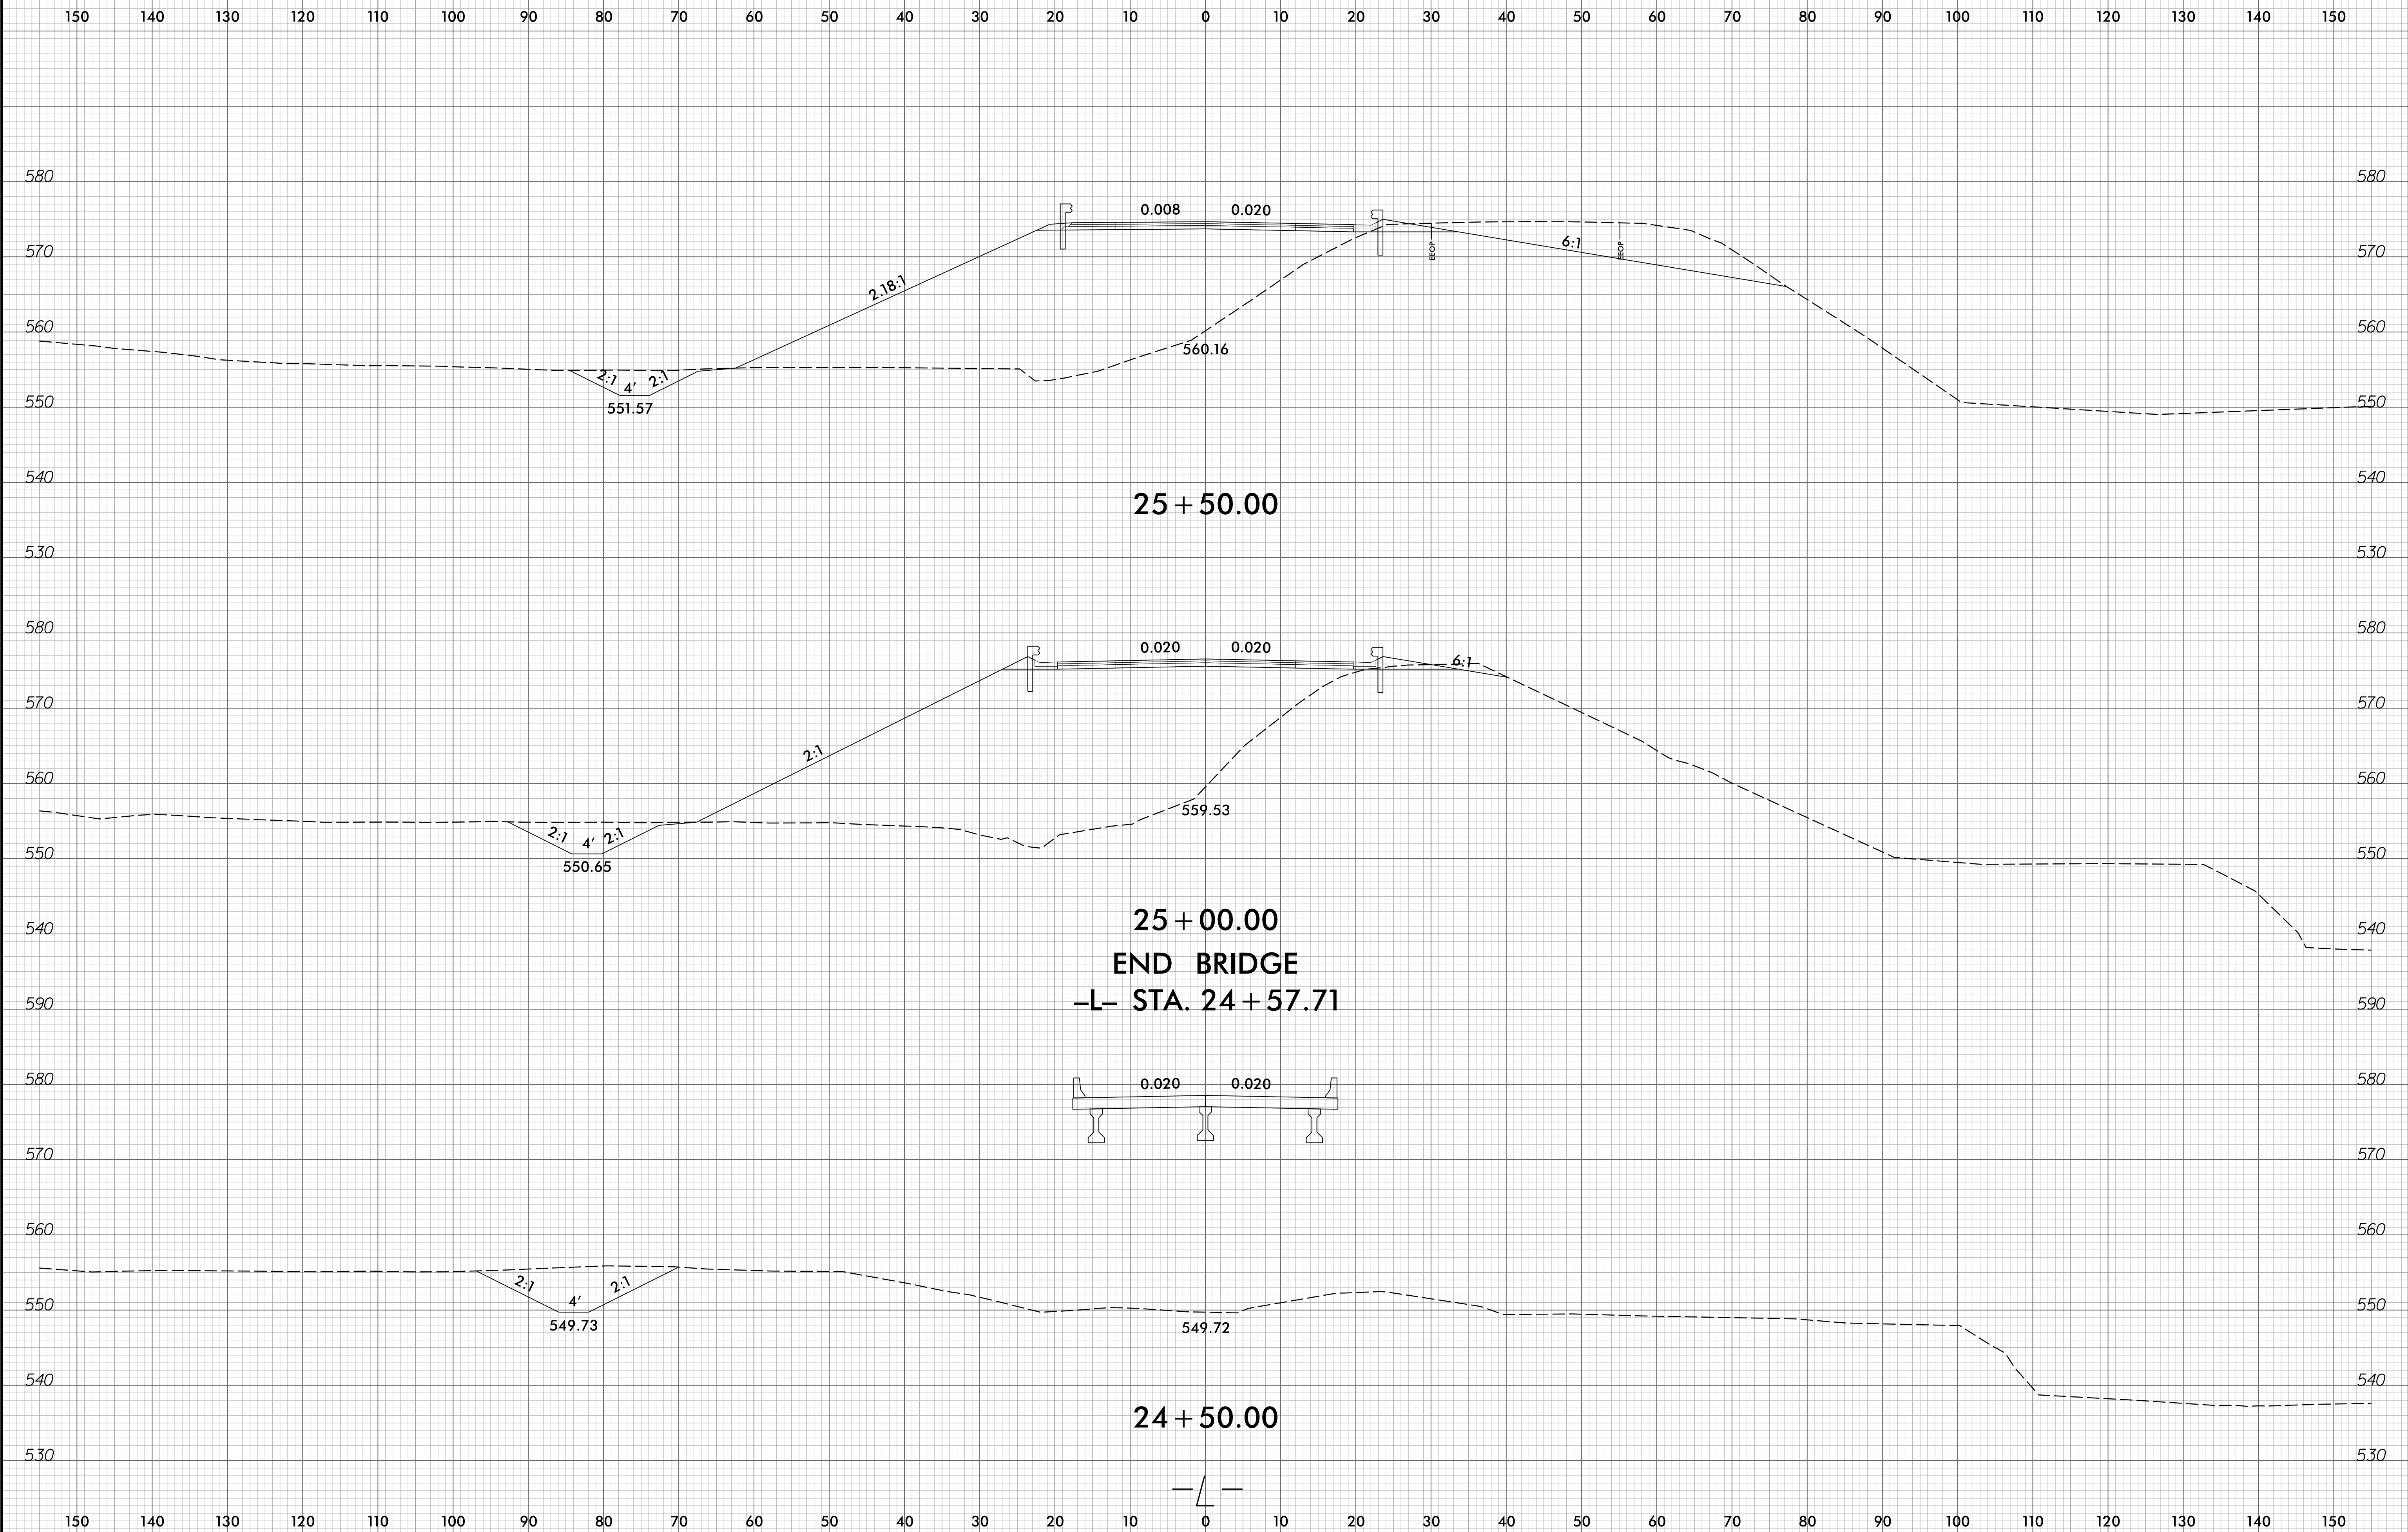

I:\2019\Roadway\CorridorModeling\BR0044_Rdy_xpl_L.dgn