



6/23/16

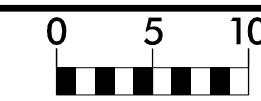

PROJ. REFERENCE NO.	SHEET NO.
BR-0044	X-20

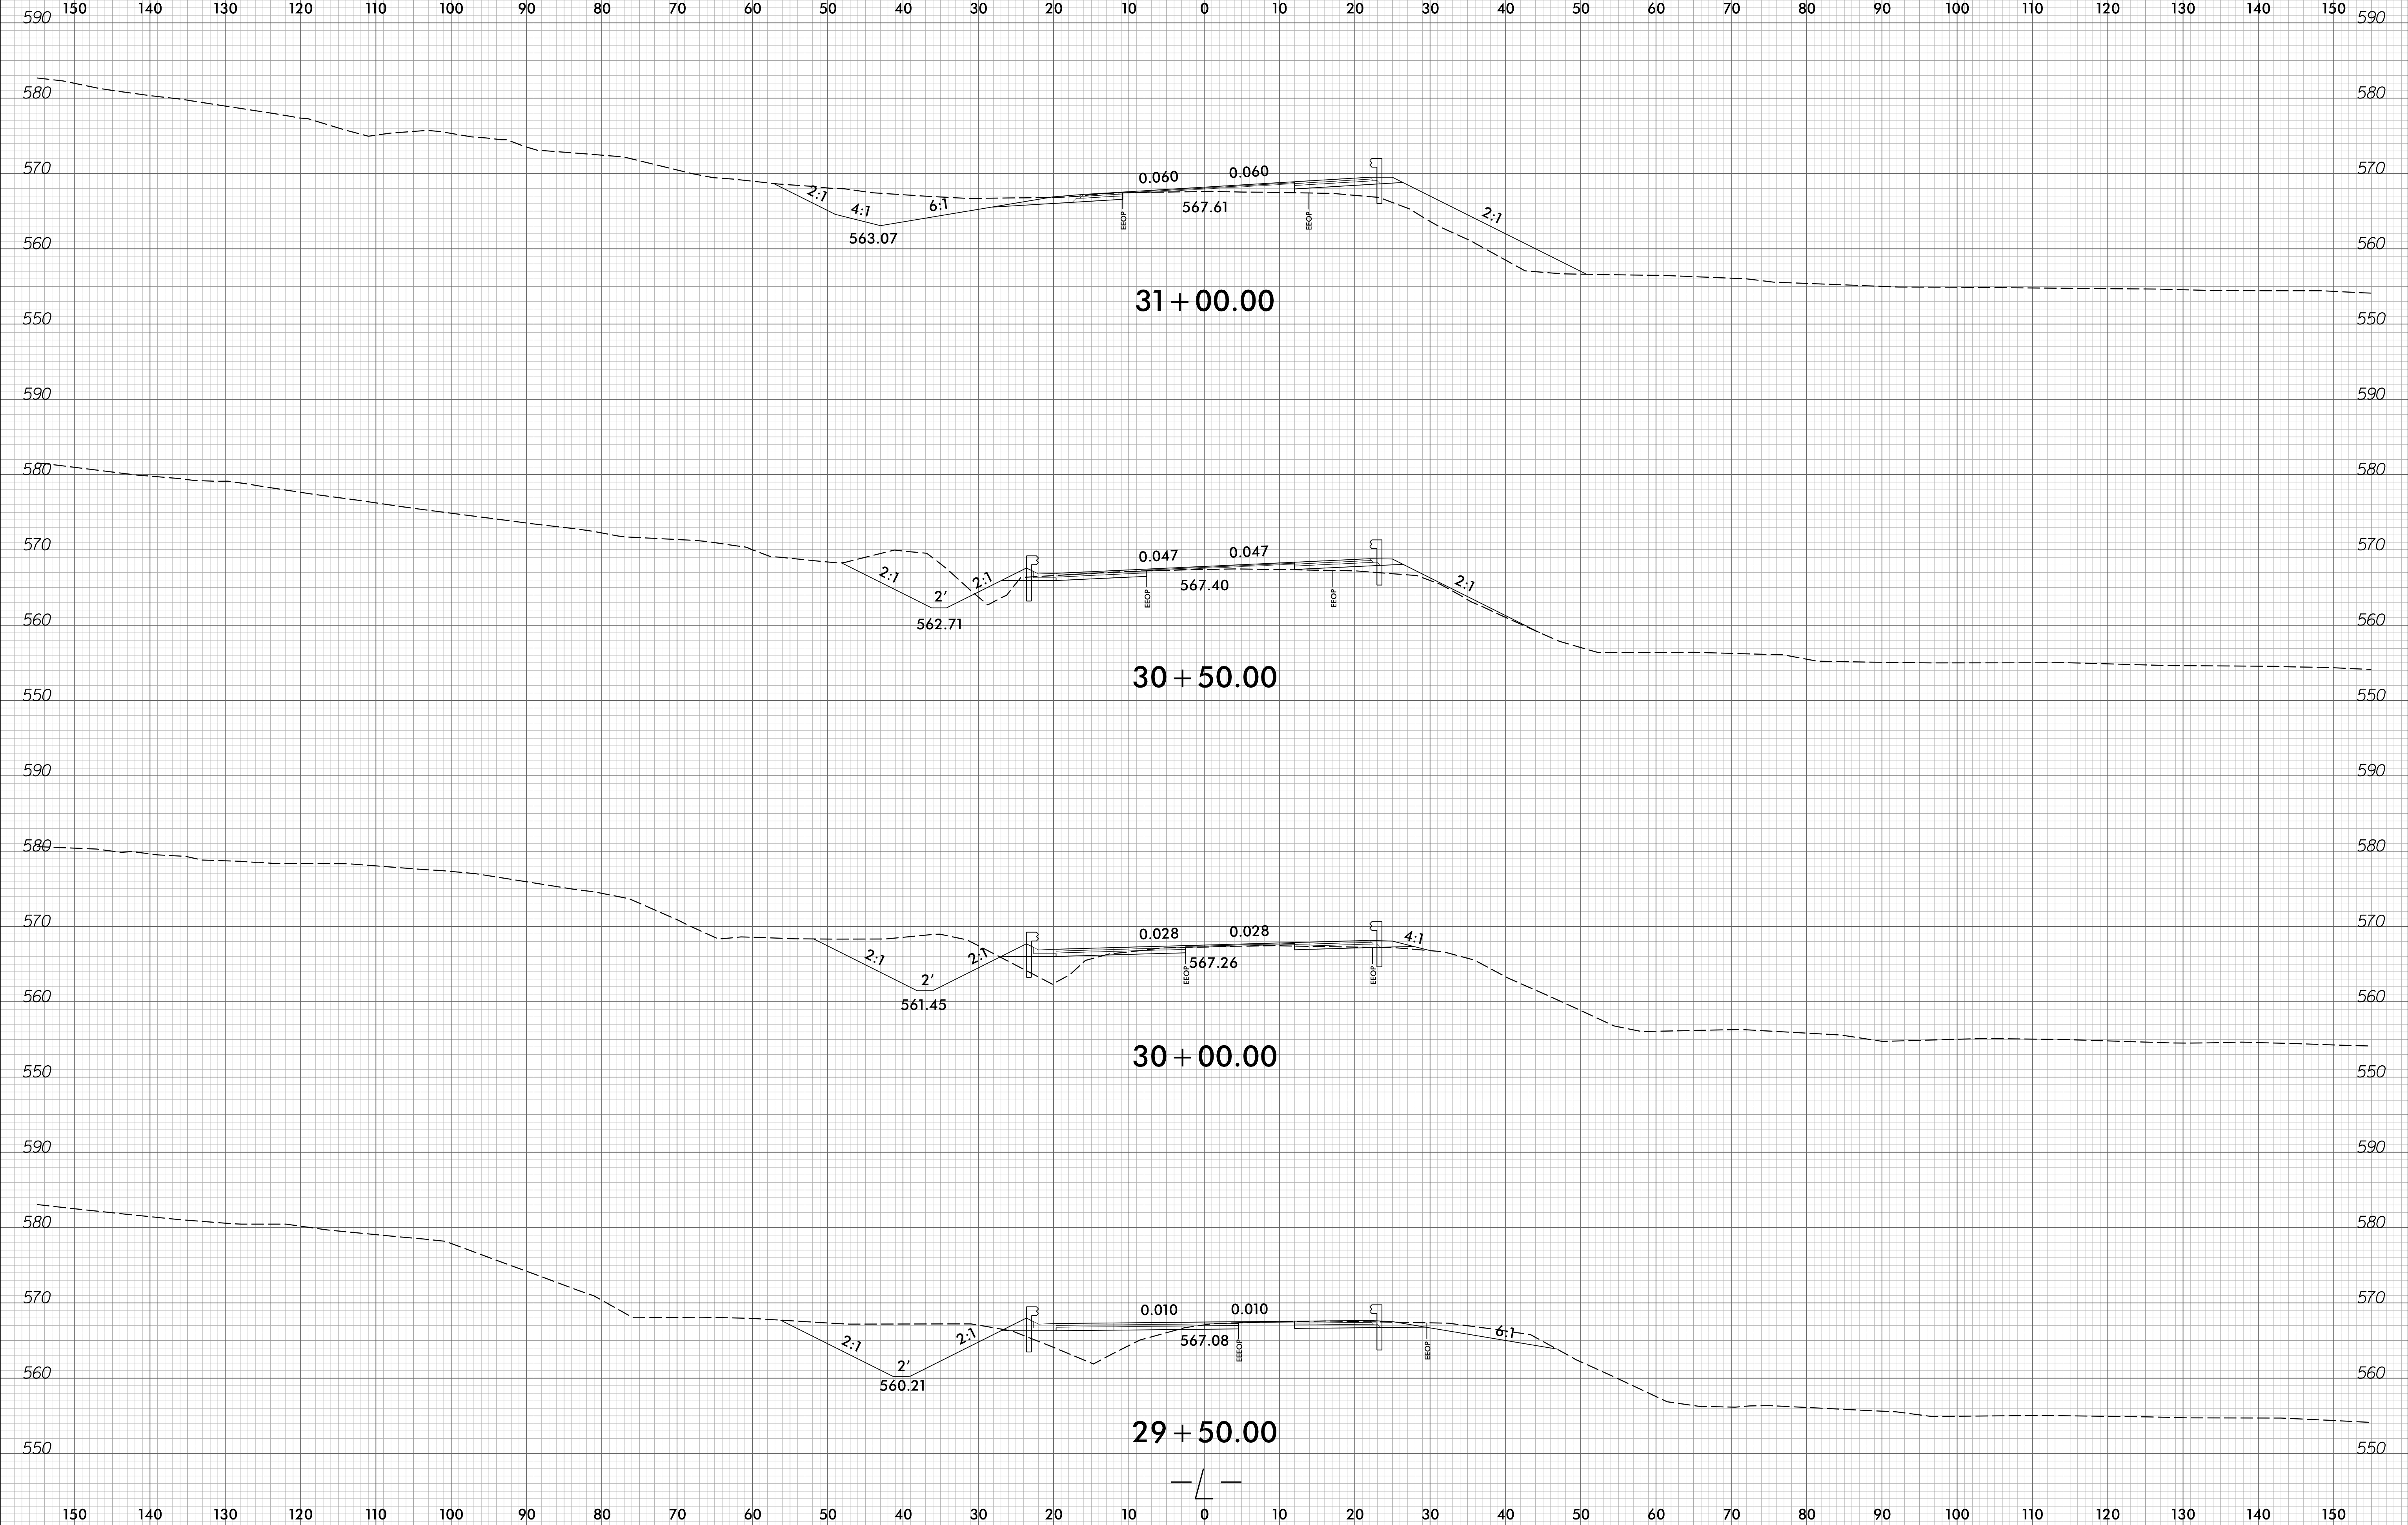

I:\2019
 R:\Roadway\CorridorModeling\BR0044_Rdy_xpl_L.dgn
 Tmk\1012