



6/23/16

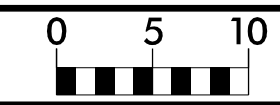

PROJ. REFERENCE NO.	SHEET NO.
BR-0044	X-21

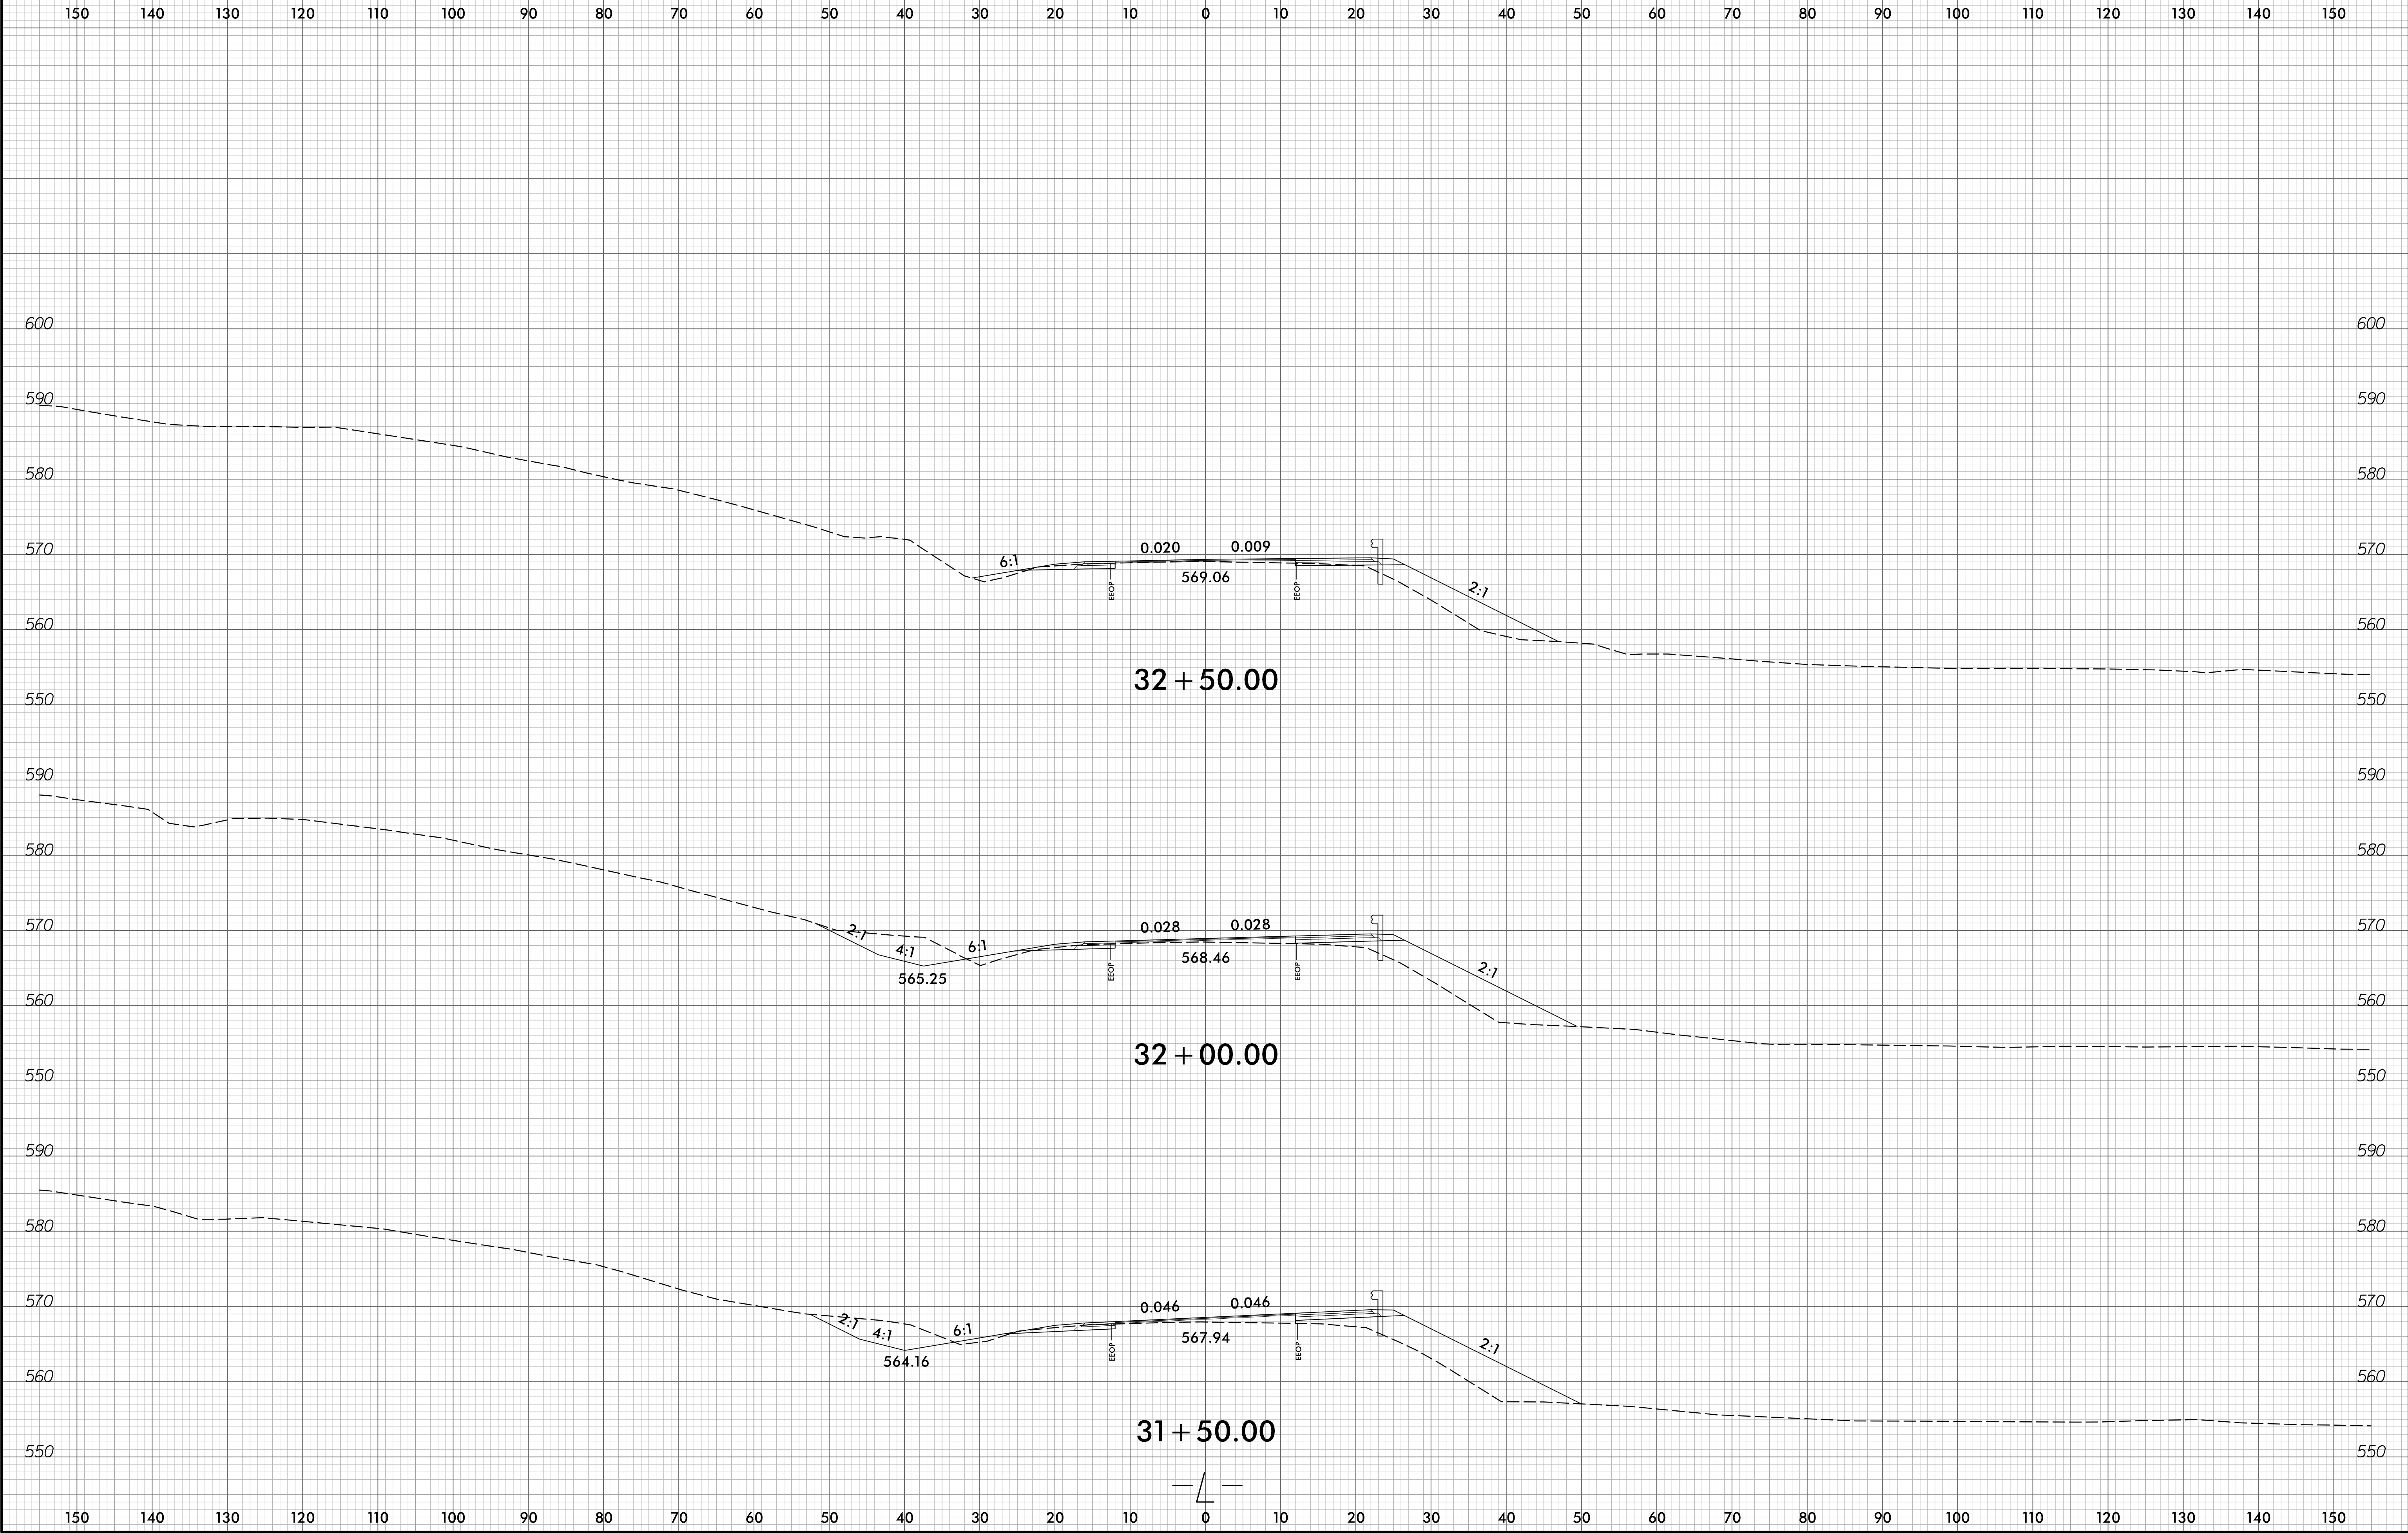

I:\11\2019  
R:\Roadway\CorridorModeling\BR0044\_Rdy\_xpl\_L.dgn  
Tmk\1012