



6/23/16

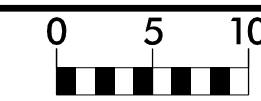

PROJ. REFERENCE NO.	SHEET NO.
BR-0044	X-22

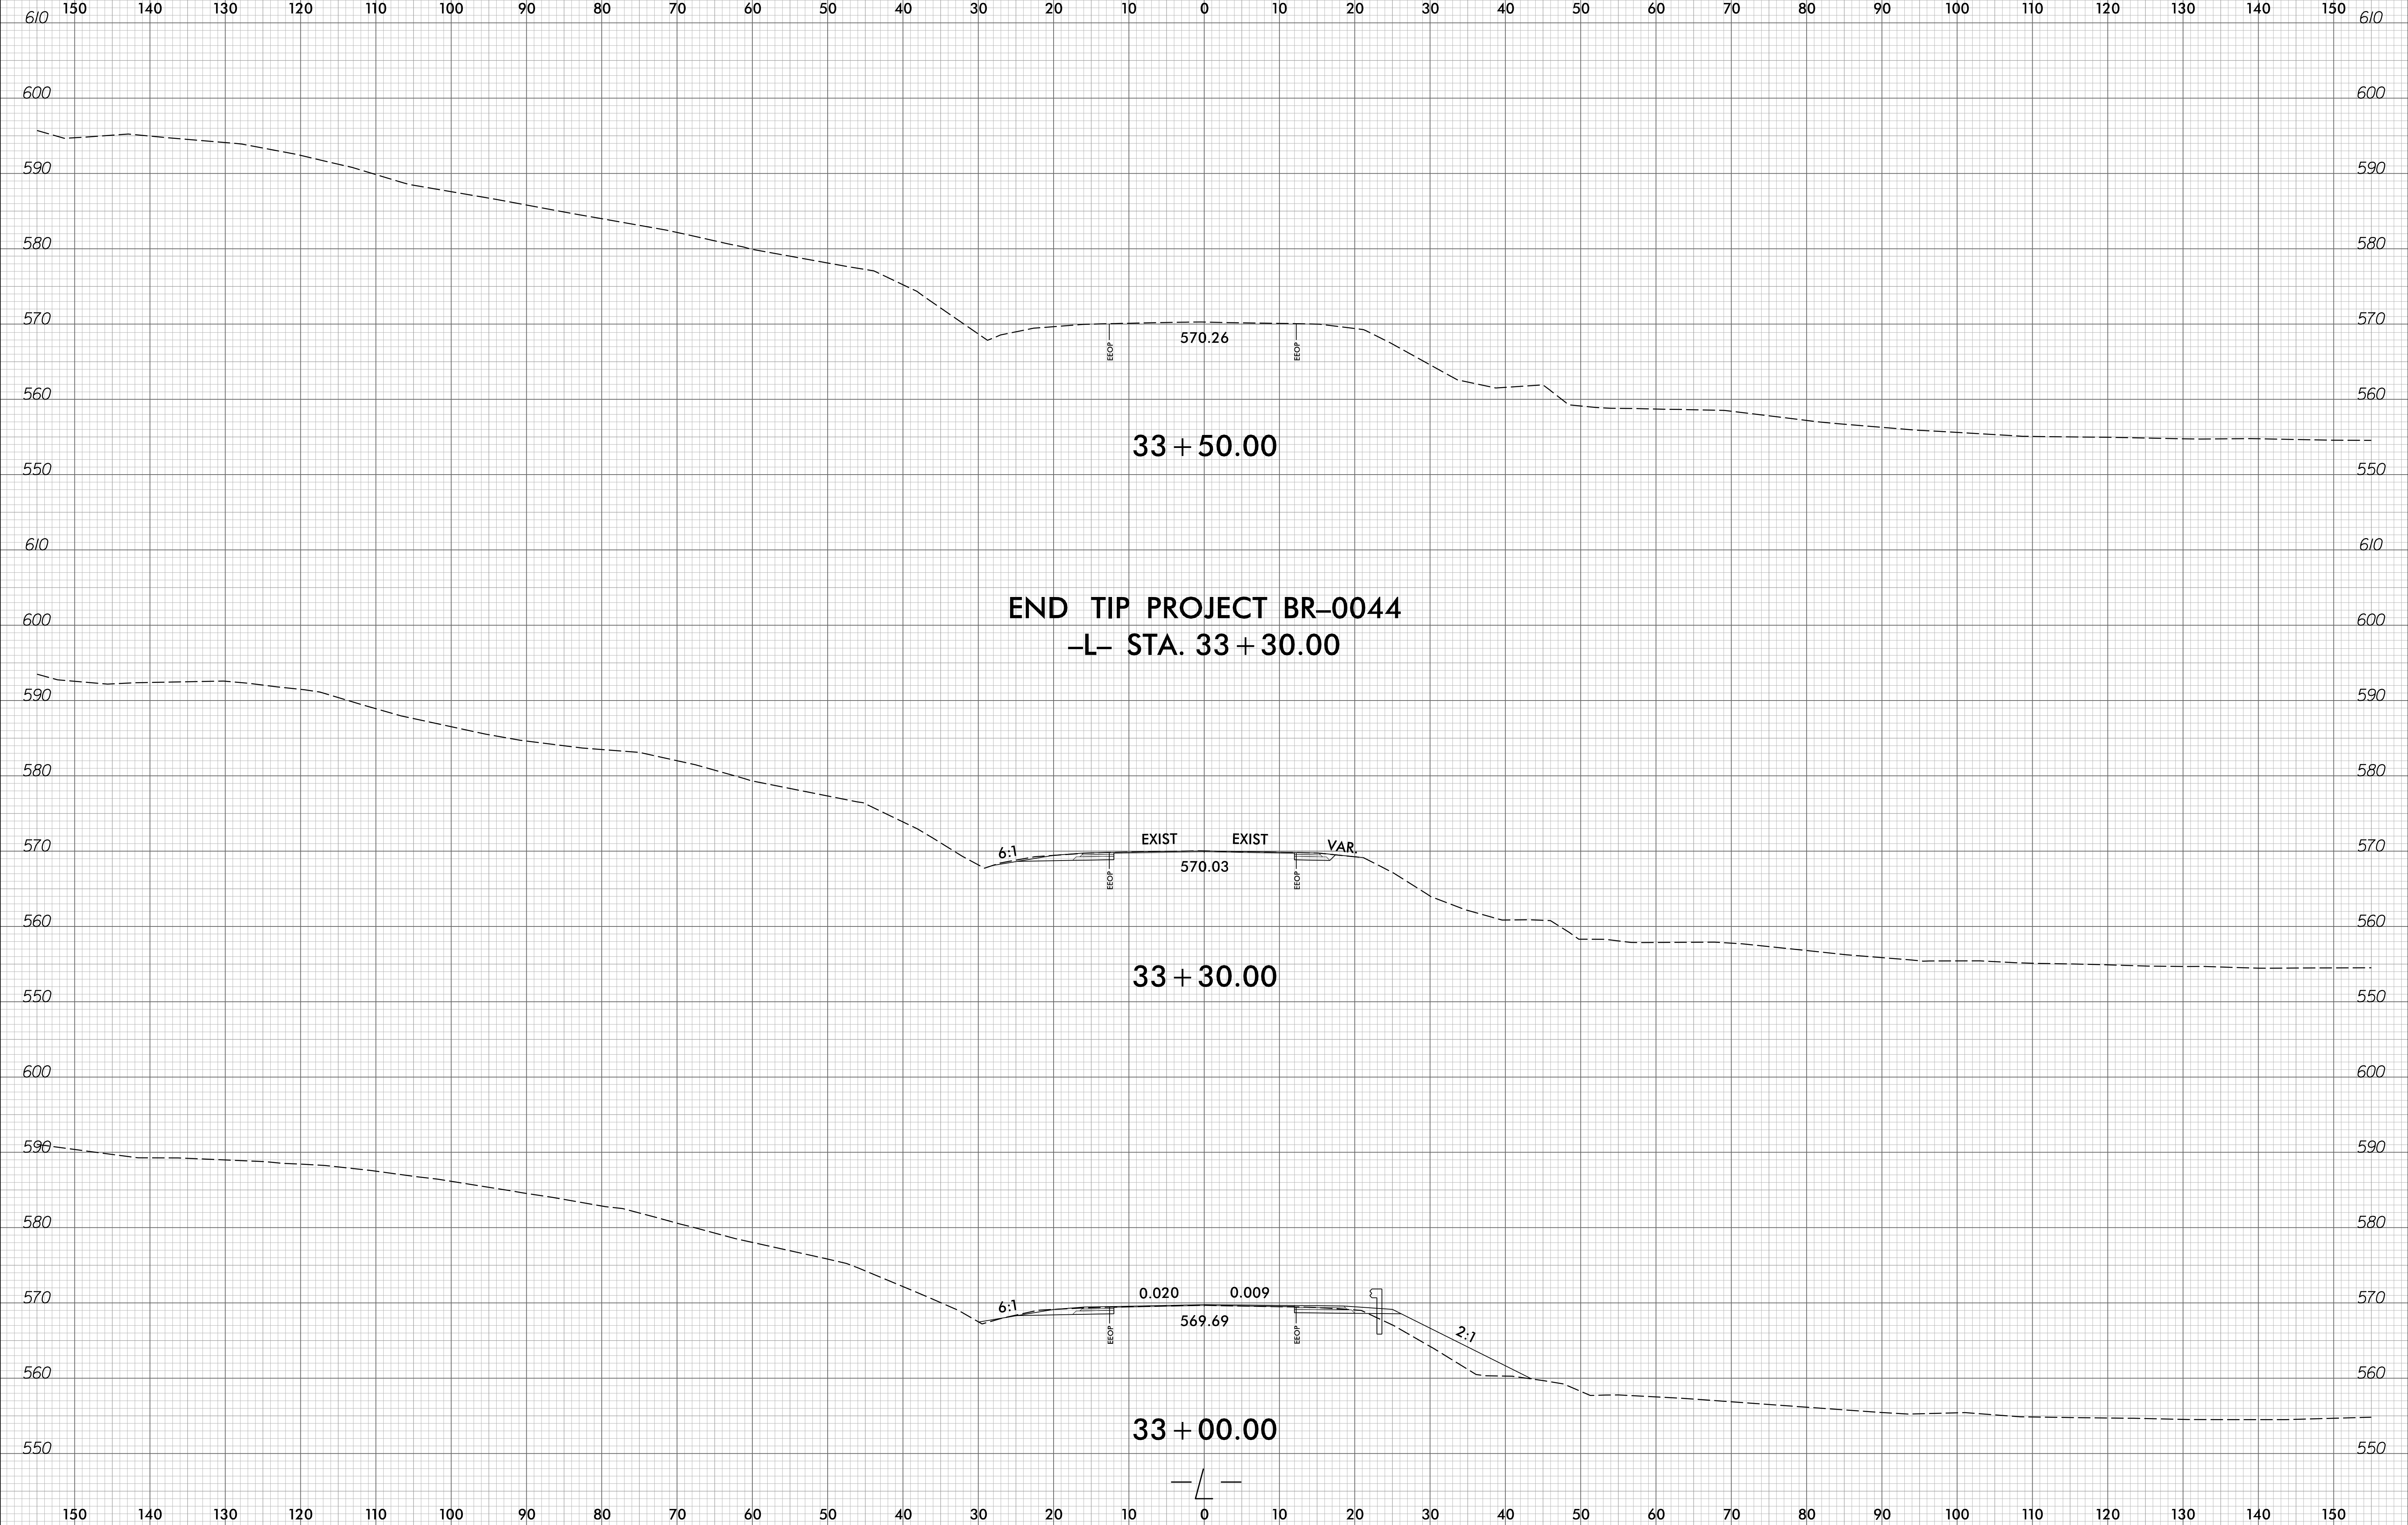

I:\11\2019
R:\Roadway\CorridorModeling\BR0044_Rdy_xpl_L.dgn
Tmk\1012