

**This electronic collection of documents is provided
for the convenience of the user
and is Not a Certified Document –**

**The documents contained herein were originally issued
and sealed by the individuals whose names and license
numbers appear on each page, on the dates appearing
with their signature on that page.**

**This file or an individual page
shall not be considered a certified document.**

PROJECT REFERENCE NO. BR - 0044	SHEET NO. SIGN - 01
APPROVED: <i>Jeffrey A. Koontz</i> 3/3/2020	
SEAL	
DOCUMENT NOT CONSIDERED FINAL UNLESS ALL SIGNATURES COMPLETED	

**STATE OF NORTH CAROLINA
DEPARTMENT OF TRANSPORTATION**

**SIGNING PLAN
ROCKINGHAM COUNTY**

LOCATION: BRIDGE NO. 168 ON NC 14/NC 87 (N. VAN BUREN ROAD) OVER SMITH RIVER

T.I.P.: BR-0044

CONTRACT: C204393

ROADWAY STANDARD DRAWING

THE FOLLOWING ROADWAY STANDARDS AS APPEAR IN "ROADWAY STANDARD DRAWINGS" - PROJECT SERVICES UNIT - N.C. DEPARTMENT OF TRANSPORTATION - RALEIGH, N.C., DATED JANUARY 2018 ARE APPLICABLE TO THIS PROJECT AND BY REFERENCE HEREBY ARE CONSIDERED A PART OF THESE PLANS:

STD. NO.	TITLE
904.10	ORIENTATION OF GROUND MOUNTED SIGNS
904.50	MOUNTING OF TYPE 'D', 'E' AND 'F' SIGNS ON 'U' CHANNEL POSTS

GENERAL NOTES

- . ALL SIGNS SHALL BE FURNISHED BY THE CONTRACTOR.
- . ALL TYPE 'D' SIGNS SHALL BE MOUNTED ON TWO U-CHANNEL POSTS UNLESS OTHERWISE INDICATED ON THE PLANS.
- . IF REMOVAL OR RELOCATION OF SIGNS ON PRIVATE STREET (NON-STATE MAINTAINED) IS REQUIRED DUE TO CONSTRUCTION, THE CONTRACTOR SHALL INFORM THE ENGINEER. THE WORK WILL BE COMPLETED BY OTHERS.
- . WHEN NOT STATIONED OR DIMENSIONED ON PLANS, ALL 'E' AND 'F' SIGNS SHALL BE FIELD LOCATED BY THE ENGINEER
- . ALL EXISTING SIGNS ON "U" CHANNEL POST WITHIN THE PROJECT LIMITS SHALL BE REMOVED AND DISPOSED OF UNLESS OTHERWISE NOTED ON PLANS.
- . WHEN EXISTING SIGNS ARE REMOVED AND INSTALLED ON NEW SUPPORTS, THE RE-ERECTION SHALL IMMEDIATELY FOLLOW THE REMOVAL.
- . SEE ROADWAY PLANS FOR GUARD RAIL DETAILS.

SUMMARY OF QUANTITIES

ITEM NO.		ITEM DESCRIPTION	QUANTITY	UNIT
DESC. NO.	SECT. NO.			
4025000000	901	CONTRACTOR FURNISHED, TYPE D SIGN	32	S.F.
4072000000	903	SUPPORTS, 3 LB STEEL U-CHANNEL	60	L.F.
4096000000	904	SIGN ERECTION, TYPE D	4	EA.
4116100000	904	SIGN ERECTION, RELOCATE SIGN TYPE E (GROUND MOUNTED)	1	EA.
4155000000	907	DISPOSAL OF SIGN SYSTEM, U-CHANNEL	2	EA.

PROJECT NOTES

1. DISPOSAL OF SIGN SYSTEM, U-CHANNEL
2. SIGN ERECTION, RELOCATE SIGN TYPE E

INDEX


SHEET NO.	DESCRIPTION
SIGN-01	TITLE SHEET
SIGN-02-2A	SIGN DESIGNS
SIGN-03-05	SIGNING PLAN SHEETS



PLAN PREPARED BY:

AECOM

NC FIRM LICENSE No. F-0342
701 Corporate Center Drive, Suite 475
Raleigh, NC 27601
(919) 854-6200 ~ (919) 854-6259(FAX)

JEFFREY KOONTZ, PE PROJECT ENGINEER
KASEY MCCOY DESIGN ENGINEER

PROJECT REFERENCE NO. BR - 0044	SHEET NO. SIGN-03
APPROVED: <i>Jeffrey A. Koontz</i> <small>DocuSigned by: JEFFREY A. KOONTZ 3/3/2020</small>	
DATE: 3/3/2020	
SEAL	
	
DOCUMENT NOT CONSIDERED FINAL UNLESS ALL SIGNATURES COMPLETED	

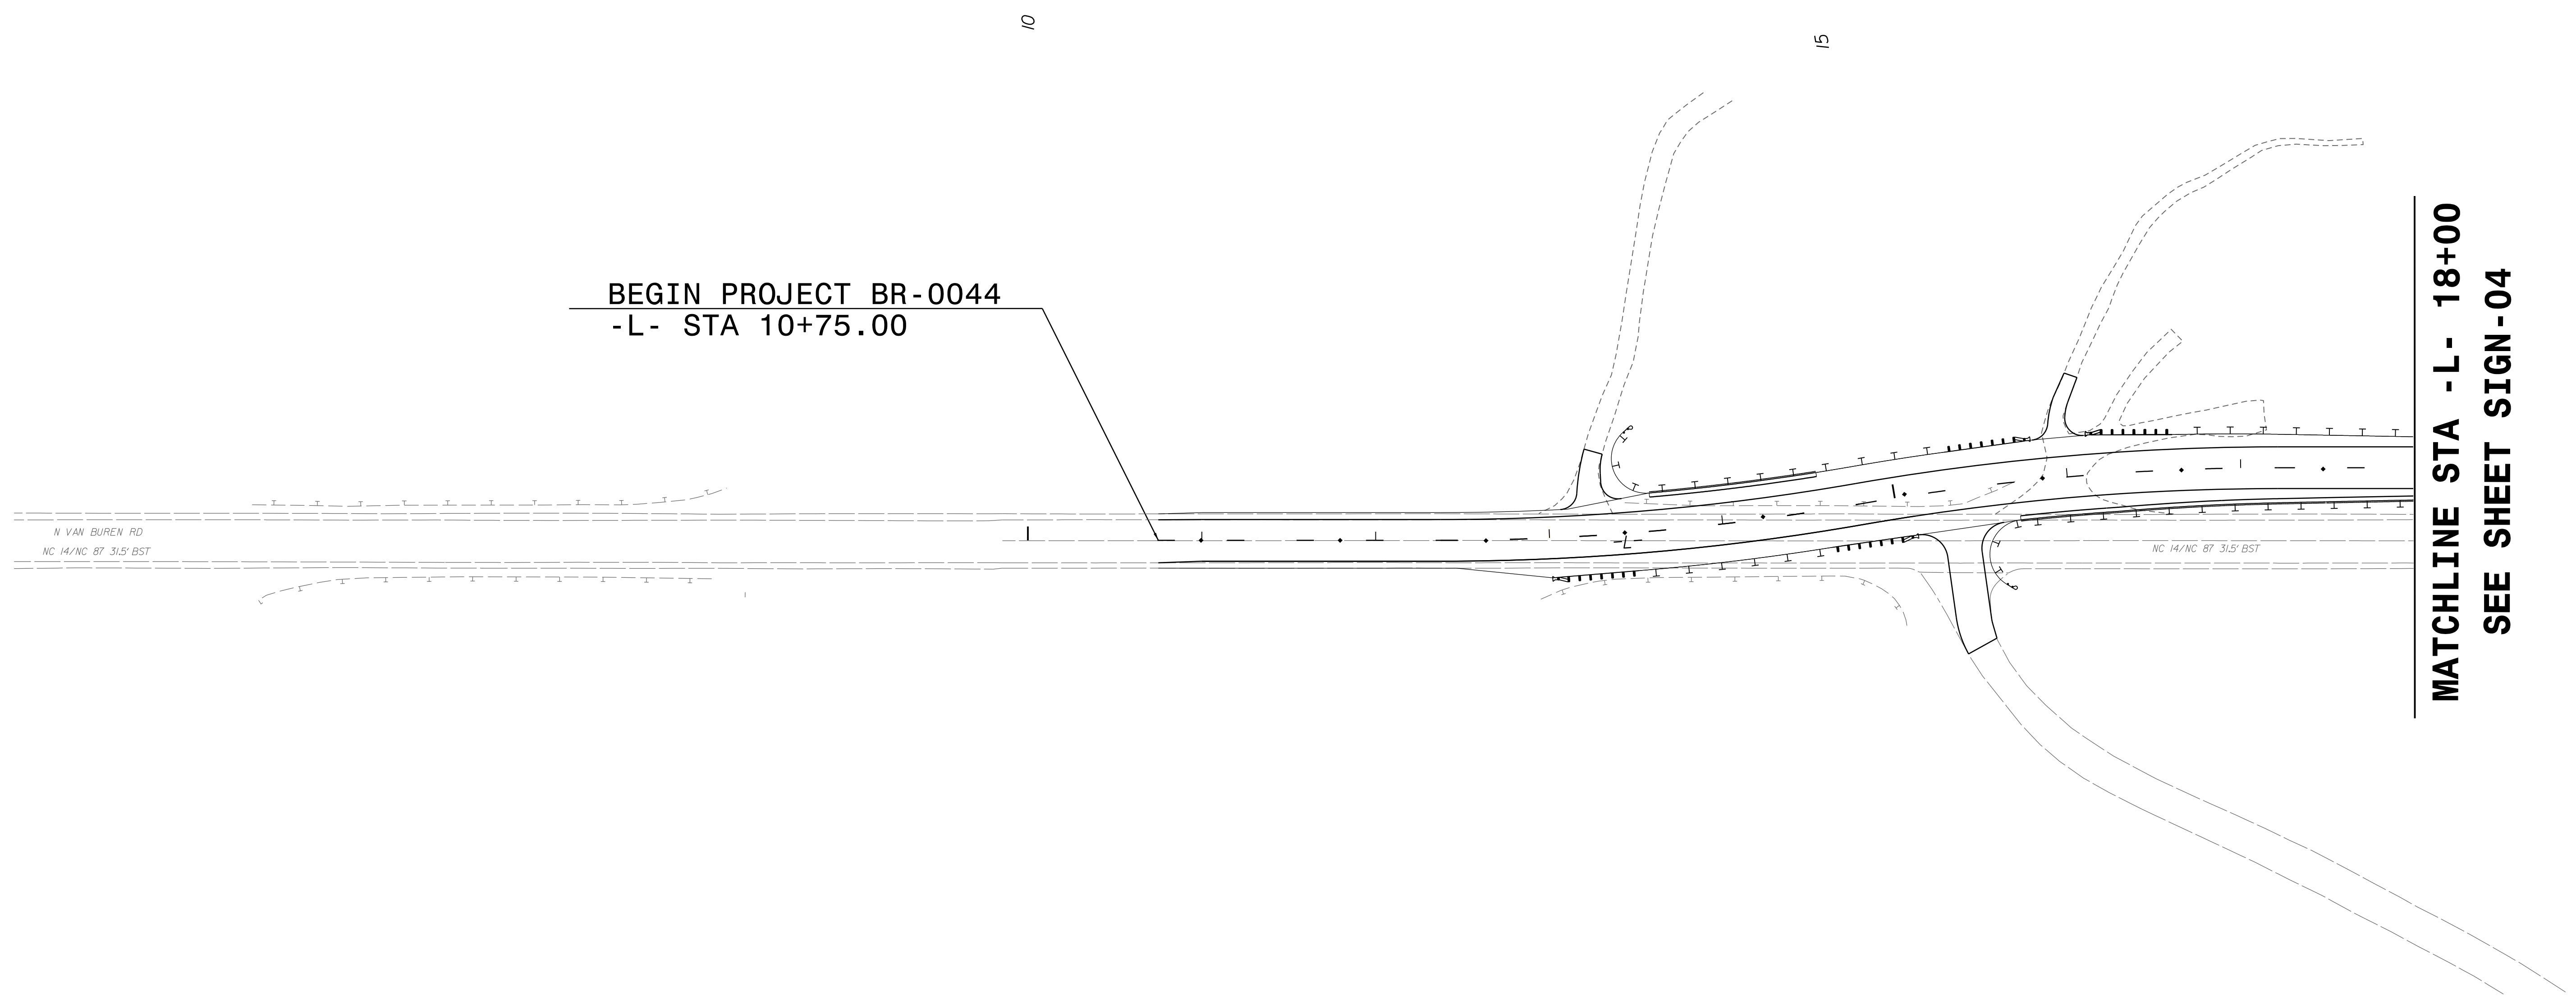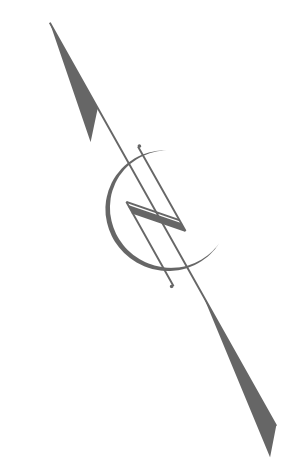

**MATCHLINE STA -L- 18+00
SEE SHEET SIGN-04**

PROJECT NOTES

1. DISPOSAL OF SIGN SYSTEM, U-CHANNEL
2. SIGN ERECTION, RELOCATE SIGN TYPE E


**PROPOSED & EXISTING
SIGNING
-L- 10+00 TO -L- 18+00**

I:\T\2020\Projects\900\CAD\GIS\910\CAD\70-NCDOT_TIP\Traffic\BR-0044_TCP\BR0044_Signing_PSH_03.dgn
 3/3/2020 10:00:00 AM

PROJECT REFERENCE NO. BR - 0044	SHEET NO. SIGN-04
APPROVED: <i>Jeffrey A. Koontz</i> 3/3/2020	
SEAL	
DOCUMENT NOT CONSIDERED FINAL UNLESS ALL SIGNATURES COMPLETED	

**MATCHLINE STA -L- 18+00
SEE SHEET SIGN-03**


**MATCHLINE STA -L- 29+00
SEE SHEET SIGN-05**

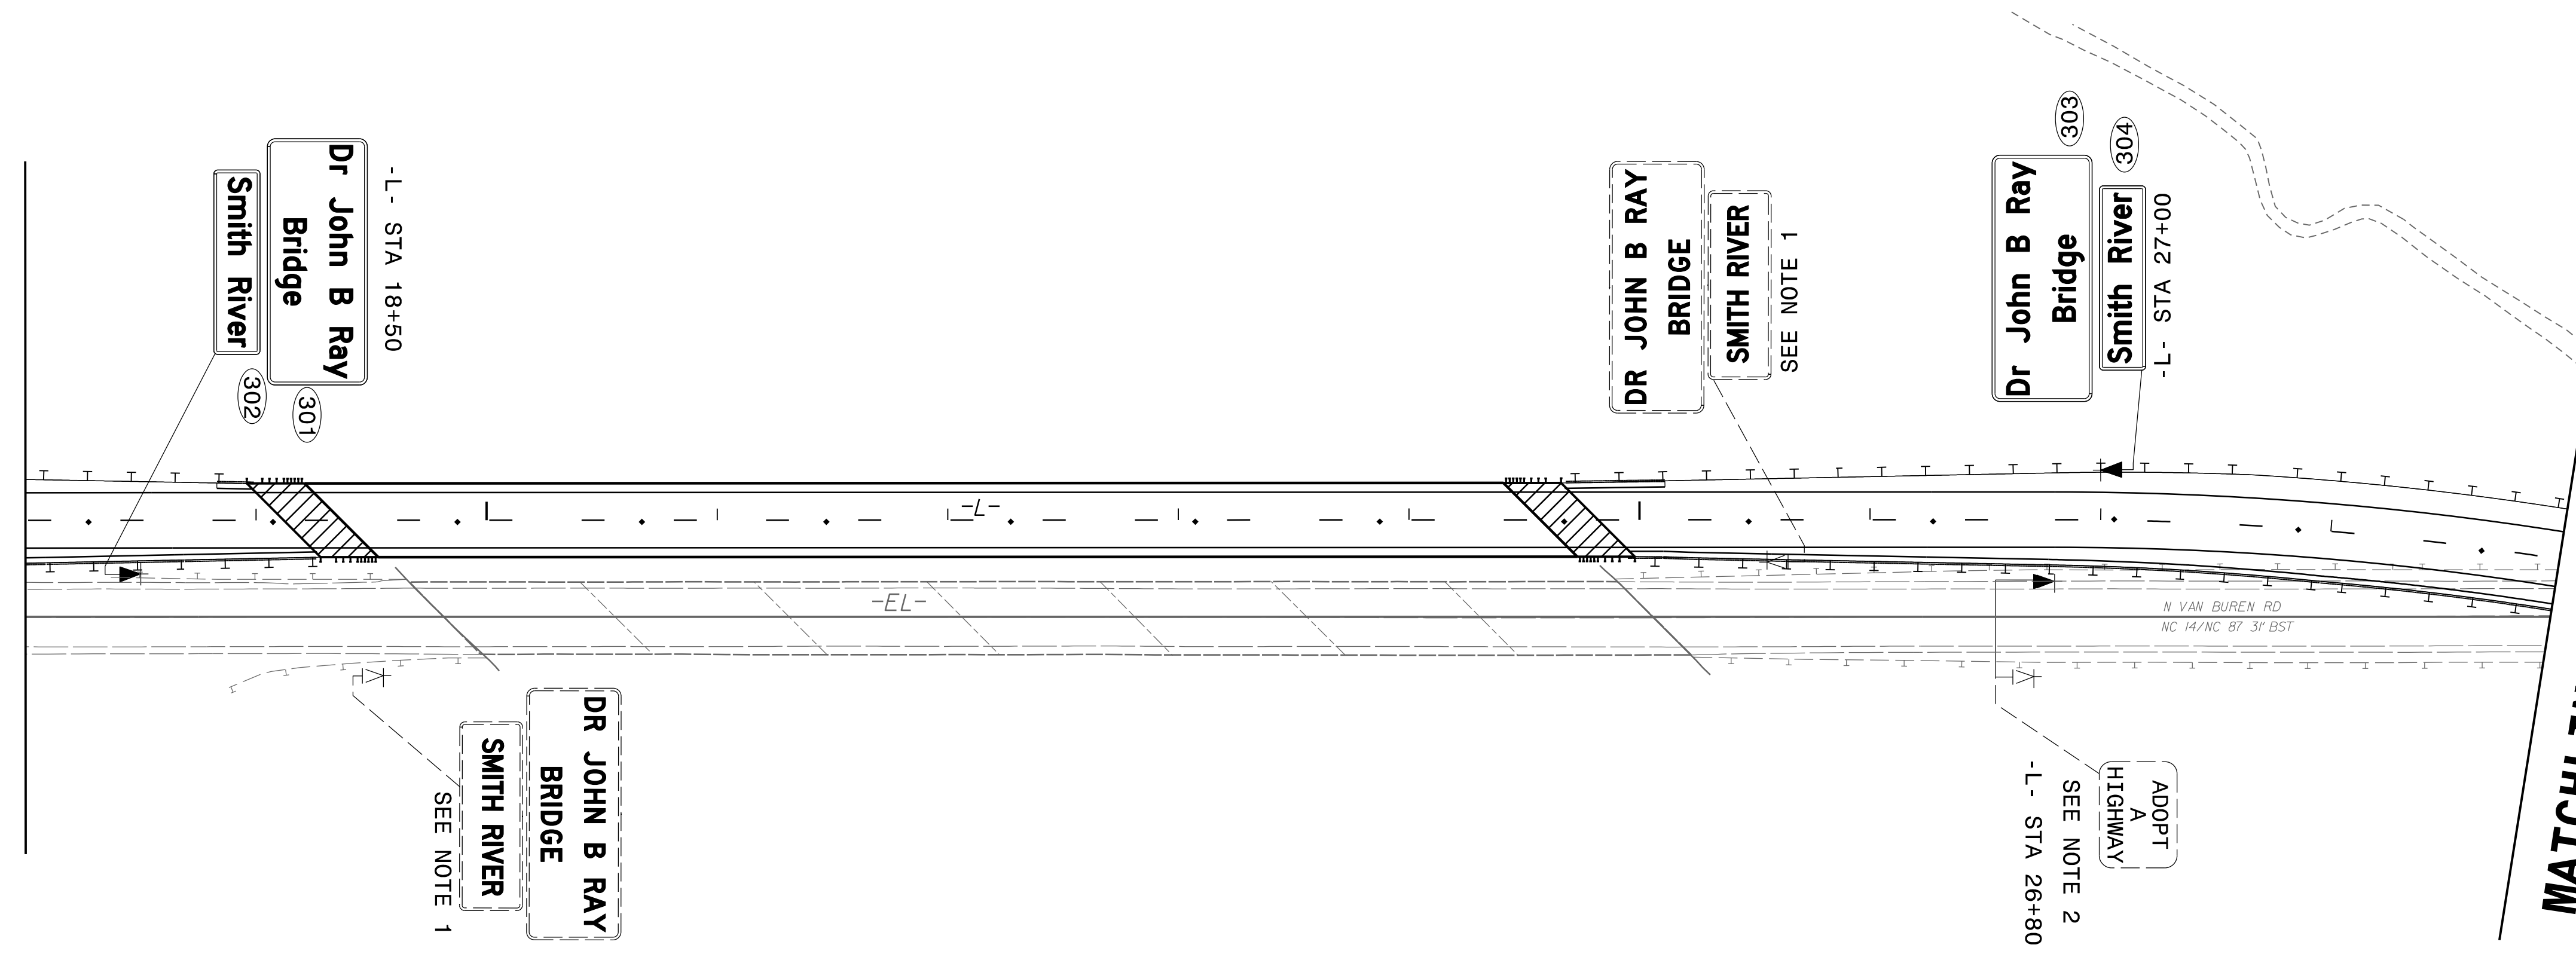

- PROJECT NOTES**
1. DISPOSAL OF SIGN SYSTEM, U-CHANNEL
 2. SIGN ERECTION, RELOCATE SIGN TYPE E

**PROPOSED & EXISTING
SIGNING
-L- 18+00 TO -L- 29+00**

I:\T\2020\insv\p0201\DATA\Projects\Projects\60571085 - BR-0044\900_CAD_GIS\910_CAD\70_NCDOT_TIP\T-Offic\BR-0044_TCP\BR0044_Signing_PSH_04.dgn

PROJECT REFERENCE NO. BR - 0044	SHEET NO. SIGN-05
APPROVED: <i>Jeffrey A. Koontz</i> 3/3/2020	
DATE: 3/3/2020	
SEAL	
	
DOCUMENT NOT CONSIDERED FINAL UNLESS ALL SIGNATURES COMPLETED	

**MATCHLINE STA -L- 29+00
SEE SHEET SIGN-04**

**END PROJECT TIP BR-0044
-L- STA 33+30.00**

N VAN BUREN RD
NC 14/NC 87 31' BST TO EAST AKEN RD

PROJECT NOTES

1. DISPOSAL OF SIGN SYSTEM, U-CHANNEL
2. SIGN ERECTION, RELOCATE SIGN TYPE E

**PROPOSED & EXISTING
SIGNING
-L- 29+00 TO -L- 35+00**

I:\T\2020\GIS\910\CAD\900\CAD_GIS\910\CAD\70-NCDOT_TIP\Traffic\BR-0044_TCP\BR0044_Signing_PSH_05.dgn