

**This electronic collection of documents is provided
for the convenience of the user
and is Not a Certified Document –**

**The documents contained herein were originally issued
and sealed by the individuals whose names and license
numbers appear on each page, on the dates appearing
with their signature on that page.**

**This file or an individual page
shall not be considered a certified document.**

STATE OF NORTH CAROLINA
DIVISION OF HIGHWAYS


T.I.P. NO.	SHEET NO.
BR-0044	UO-1

UTILITIES BY OTHERS PLANS ROCKINGHAM COUNTY




LOCATION: BRIDGE NO. 168 ON NC 14/NC 87
(N. VAN BUREN ROAD) OVER
SMITH RIVER

TYPE OF WORK: UTILITIES BY OTHERS

NOTE:
ALL UTILITY WORK SHOWN ON THIS SHEET WILL BE DONE BY OTHERS.
NO PAYMENT WILL BE MADE TO THE CONTRACTOR FOR UTILITY WORK SHOWN ON THIS SHEET.

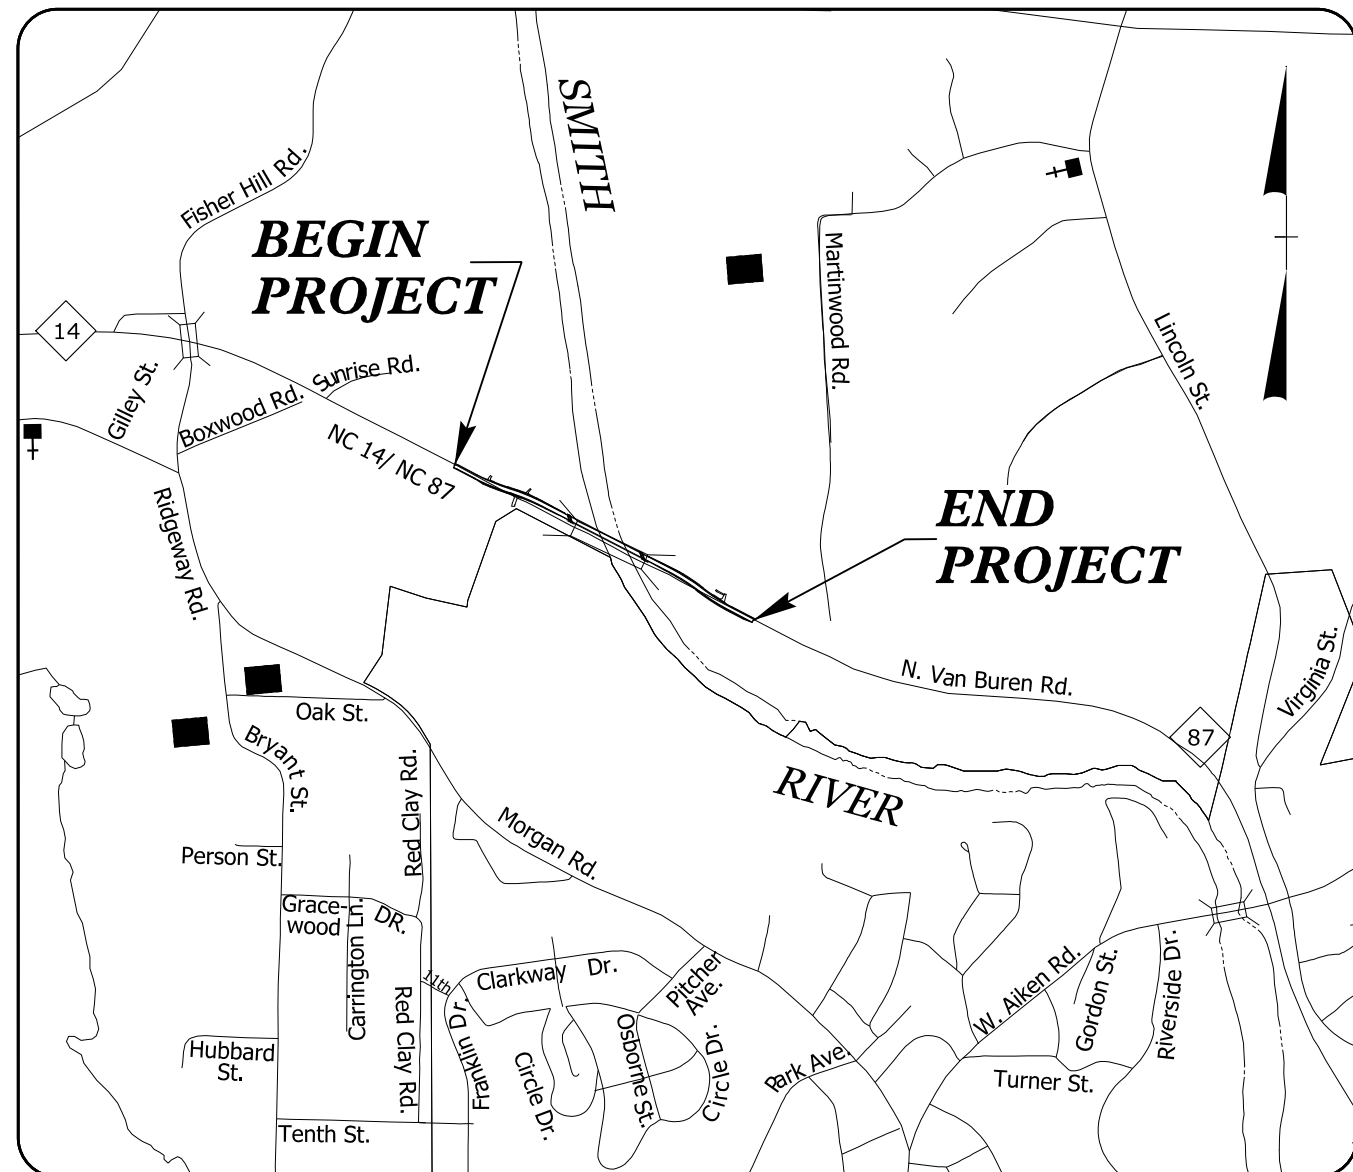


VICINITY MAP

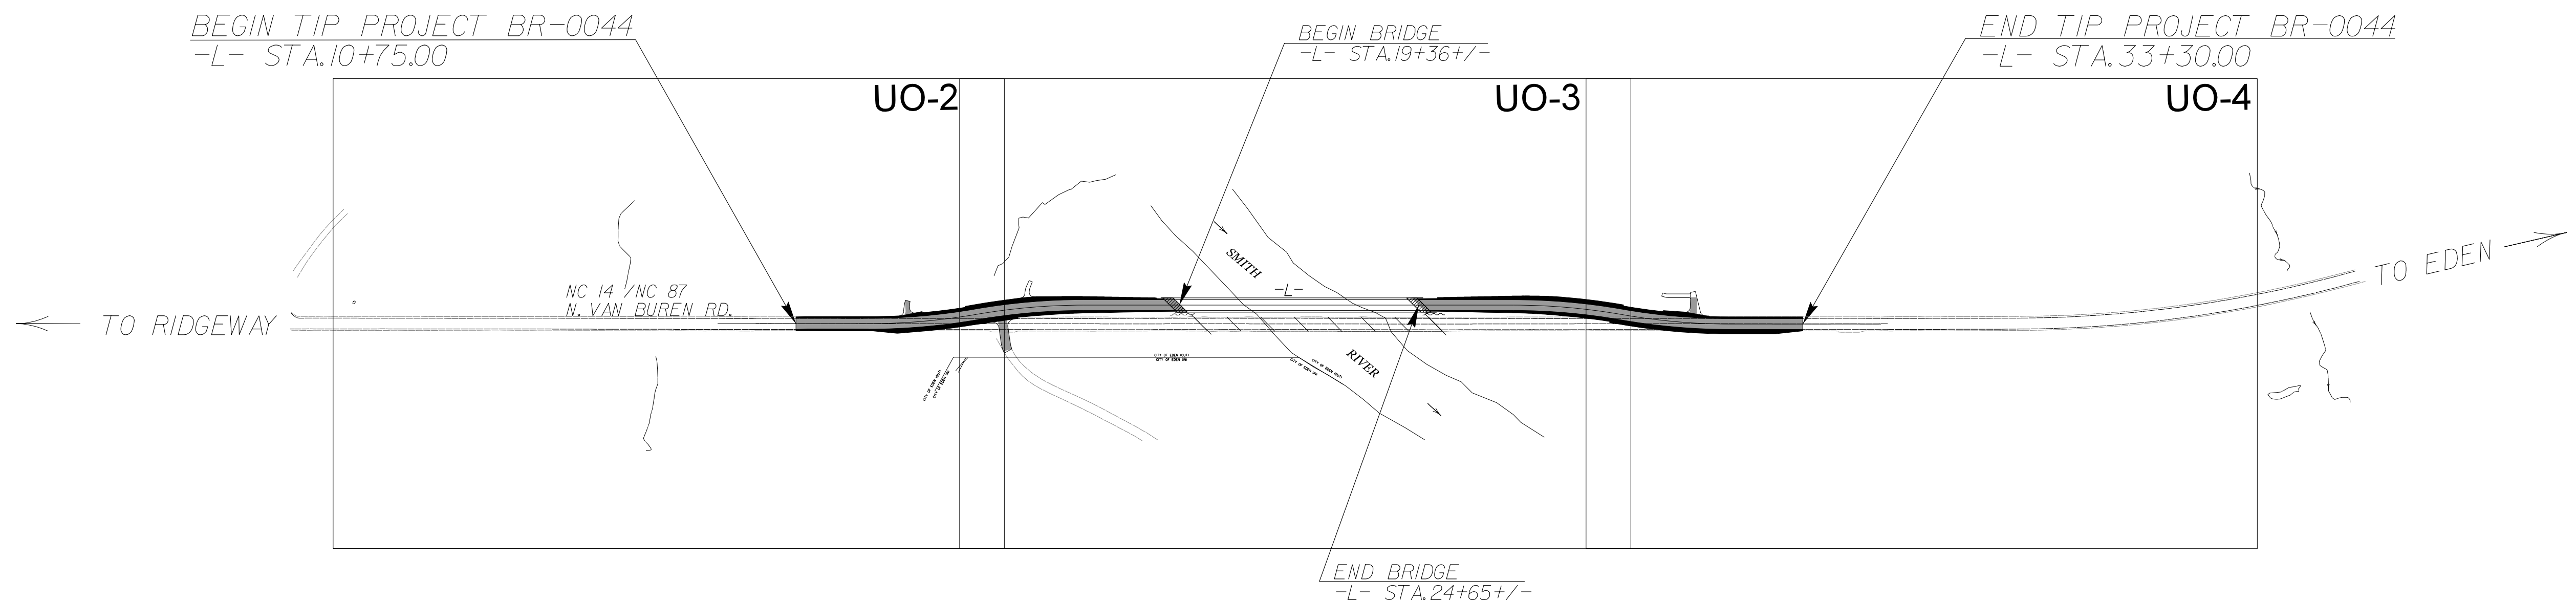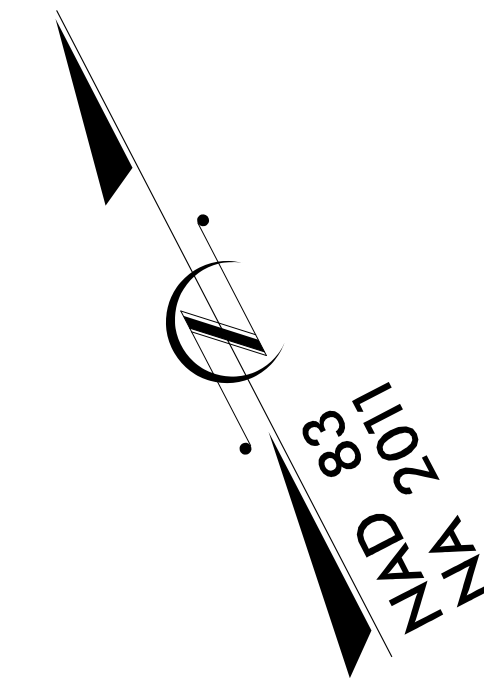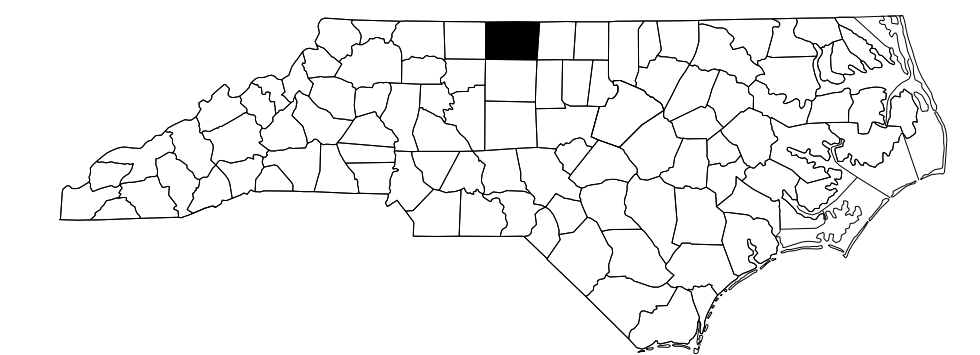

RIGHT OF WAY DATE:
JUNE 17, 2019

LETTING DATE:
JULY 19, 2022

GRAPHIC SCALES

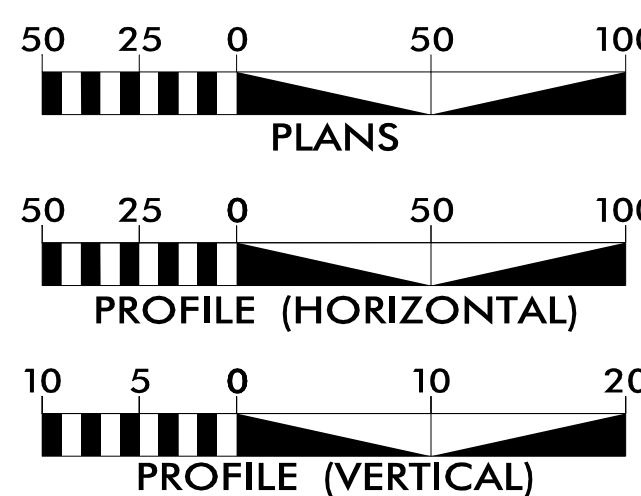

INDEX OF SHEETS

SHEET NO.:	DESCRIPTION:
UO-1	TITLE SHEET
UO-2 THRU UO-4	UBO PLAN SHEETS

UTILITY OWNERS WITH CONFLICTS


- (A) POWER - DUKE ENERGY
- (B) TELECOM - CENTURYLINK

PREPARED IN THE OFFICE OF:

AECOM

AECOM TECHNICAL SERVICES OF NORTH CAROLINA, INC.
5438 WADE PARK BLVD, SUITE 200, RALEIGH, NC 27607
919-461-1100
F - 0342

Meme Buscemi, PE UTILITY PROJECT MANAGER
Gary Swinson PROJECT UTILITY COORDINATOR

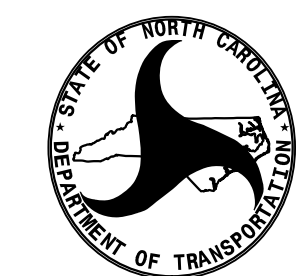

**DIVISION OF HIGHWAYS
UTILITIES UNIT**
1555 MAIL SERVICES CENTER
RALEIGH, NC 27699-1555
PHONE (919) 707-6690
FAX (919) 250-4151

Ali Kouchehi, PE UTILITIES REGIONAL ENGINEER
Jon Loughry UTILITIES ENGINEER
Dayton Martin UTILITIES AREA COORDINATOR
Jon Gaillard UTILITIES COORDINATOR



10:39:37 AM L:\Legacy\Projects\60571085 - BR-0044\900_CAD_GIS\910_CAD\70_NCD0T_TIP\Utilities\Engineering\UBO\Pro\BR0044_uo_1.tsh.dgn

TIP PROJECT: BR-0044

CONTRACT: C204393

UTILITIES BY OTHERS

ALL PROPOSED UTILITY WORK SHOWN ON THIS SHEET WILL BE DONE BY OTHERS. NO PAYMENT WILL BE MADE TO THE CONTRACTOR FOR PROPOSED UTILITY WORK SHOWN ON THIS SHEET.

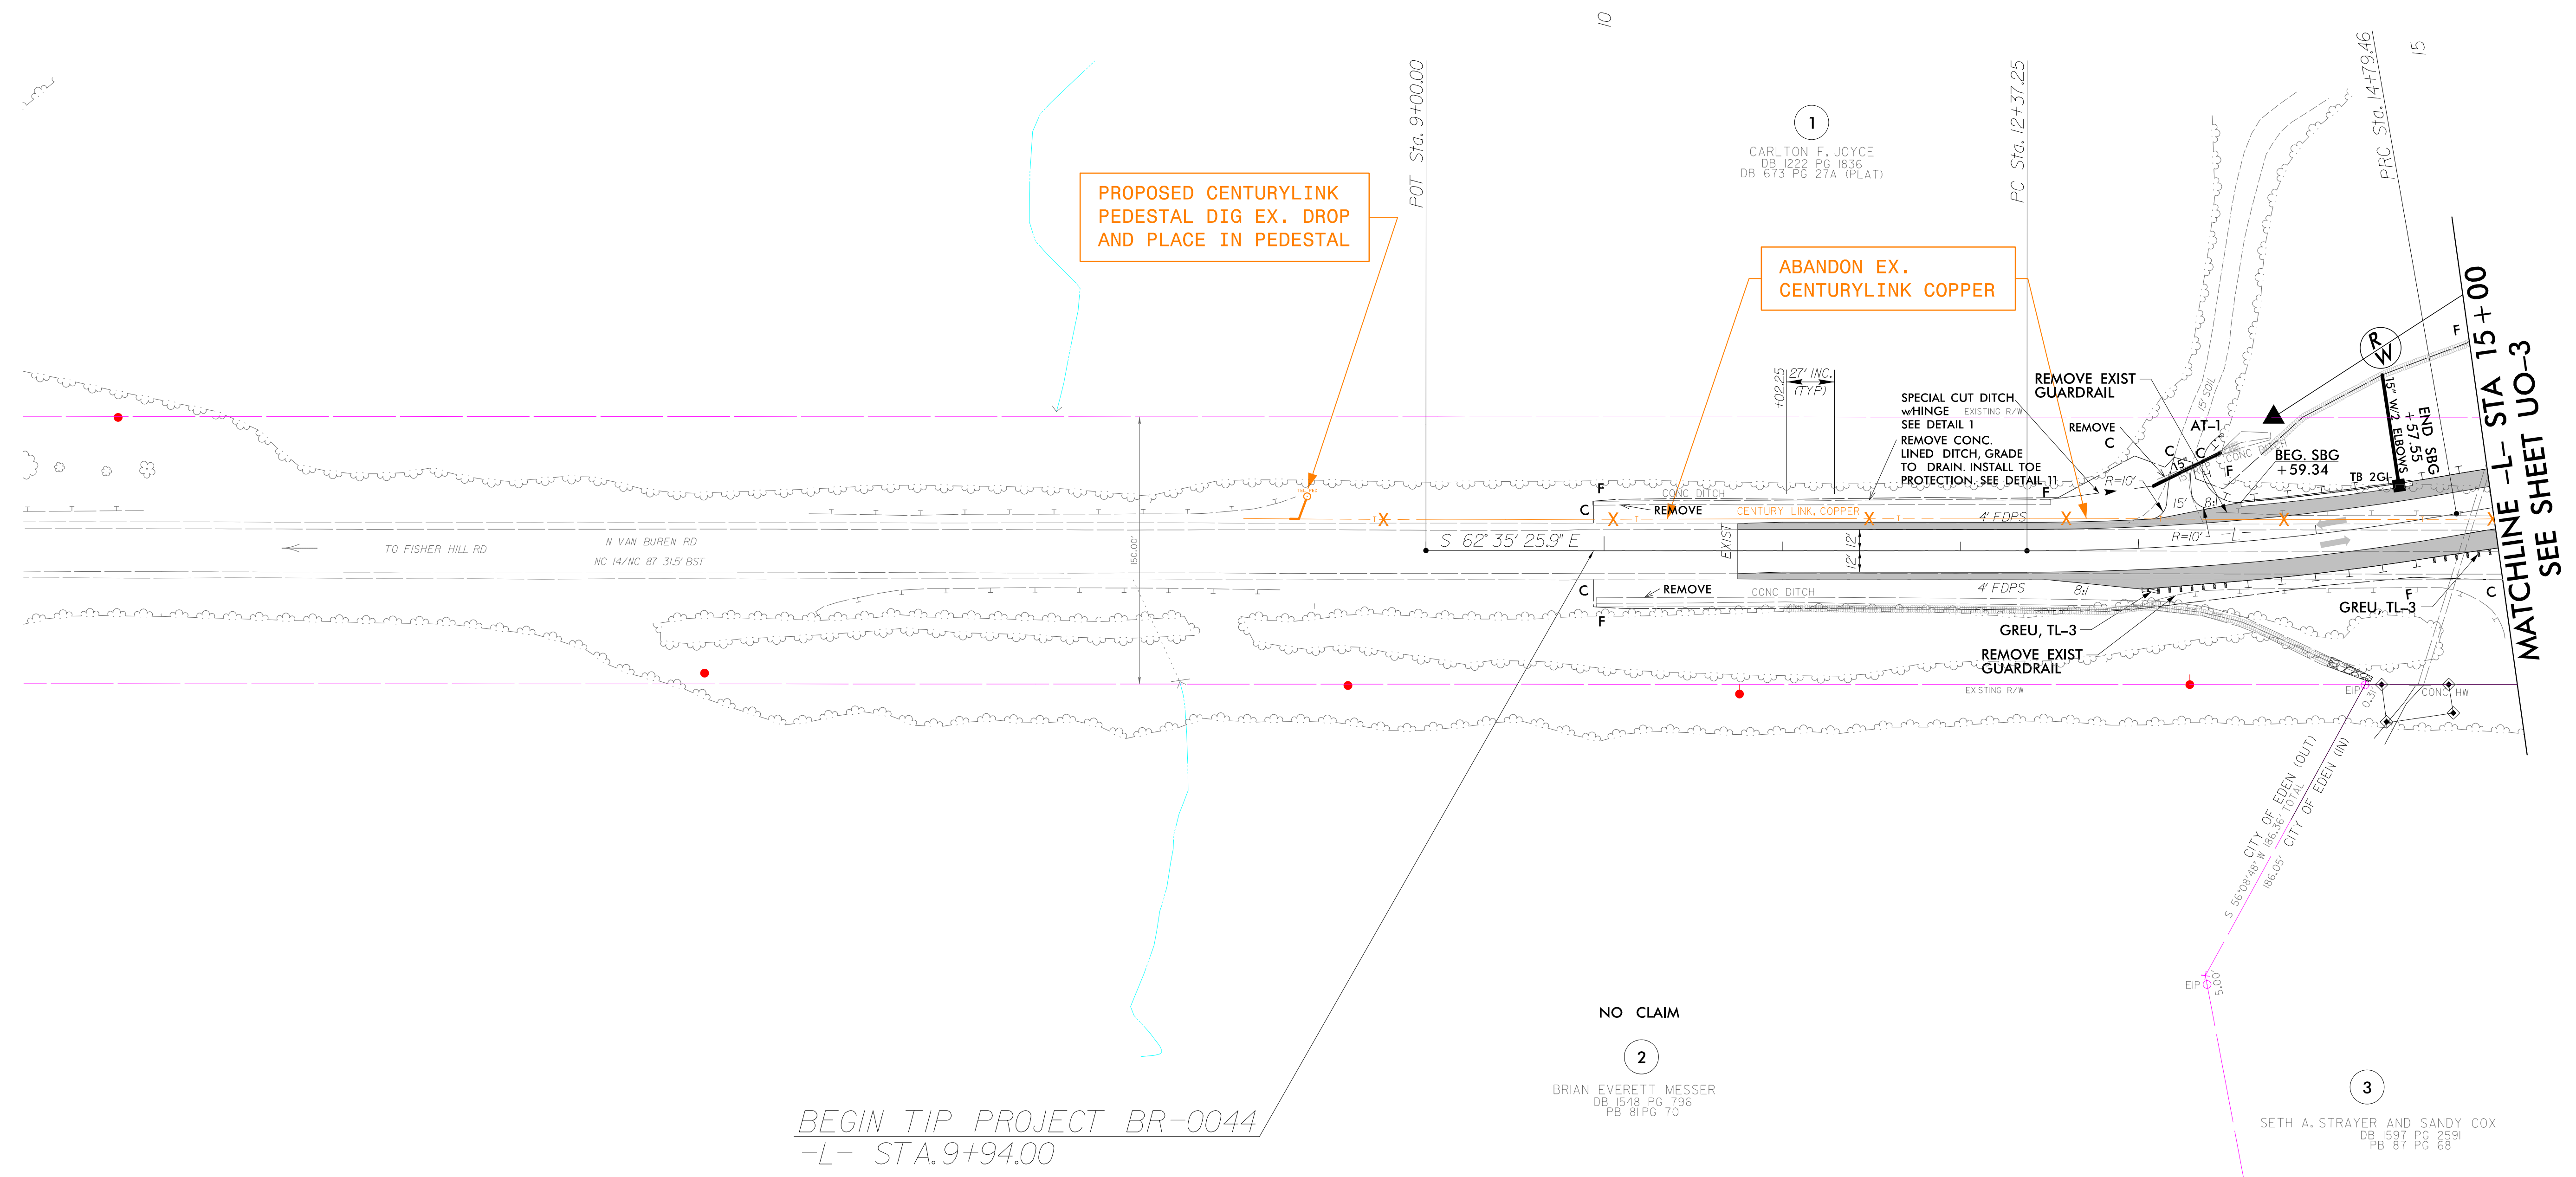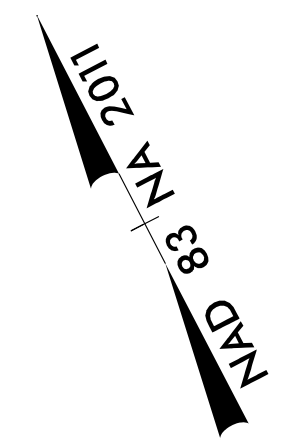

BEGIN TIP PROJECT BR-0044
-L- STA.9+94.00

NO CLAIM
2
BRIAN EVERETT MESSER
DB 1548 PG 796
PB 81 PG 70

3
SETH A. STRAYER AND SANDY COX
DB 1597 PG 2391
PB 87 PG 68

Prepared In the Office of:




AECOM TECHNICAL SERVICES OF NORTH CAROLINA, INC.
5438 WADE PARK BLVD, SUITE 200, RALEIGH, NC 27607
919-461-1100
F-0342

I:\1900_CAD\CAD_01573701_CAD_700_NCDOT_TIP\Utilities\Engineering\UBO\Proj\BR0044_uo_psh04.dgn
 11/15/2017 11:31 AM
 detault

UTILITIES BY OTHERS

ALL PROPOSED UTILITY WORK SHOWN ON THIS SHEET WILL BE DONE BY OTHERS. NO PAYMENT WILL BE MADE TO THE CONTRACTOR FOR PROPOSED UTILITY WORK SHOWN ON THIS SHEET.

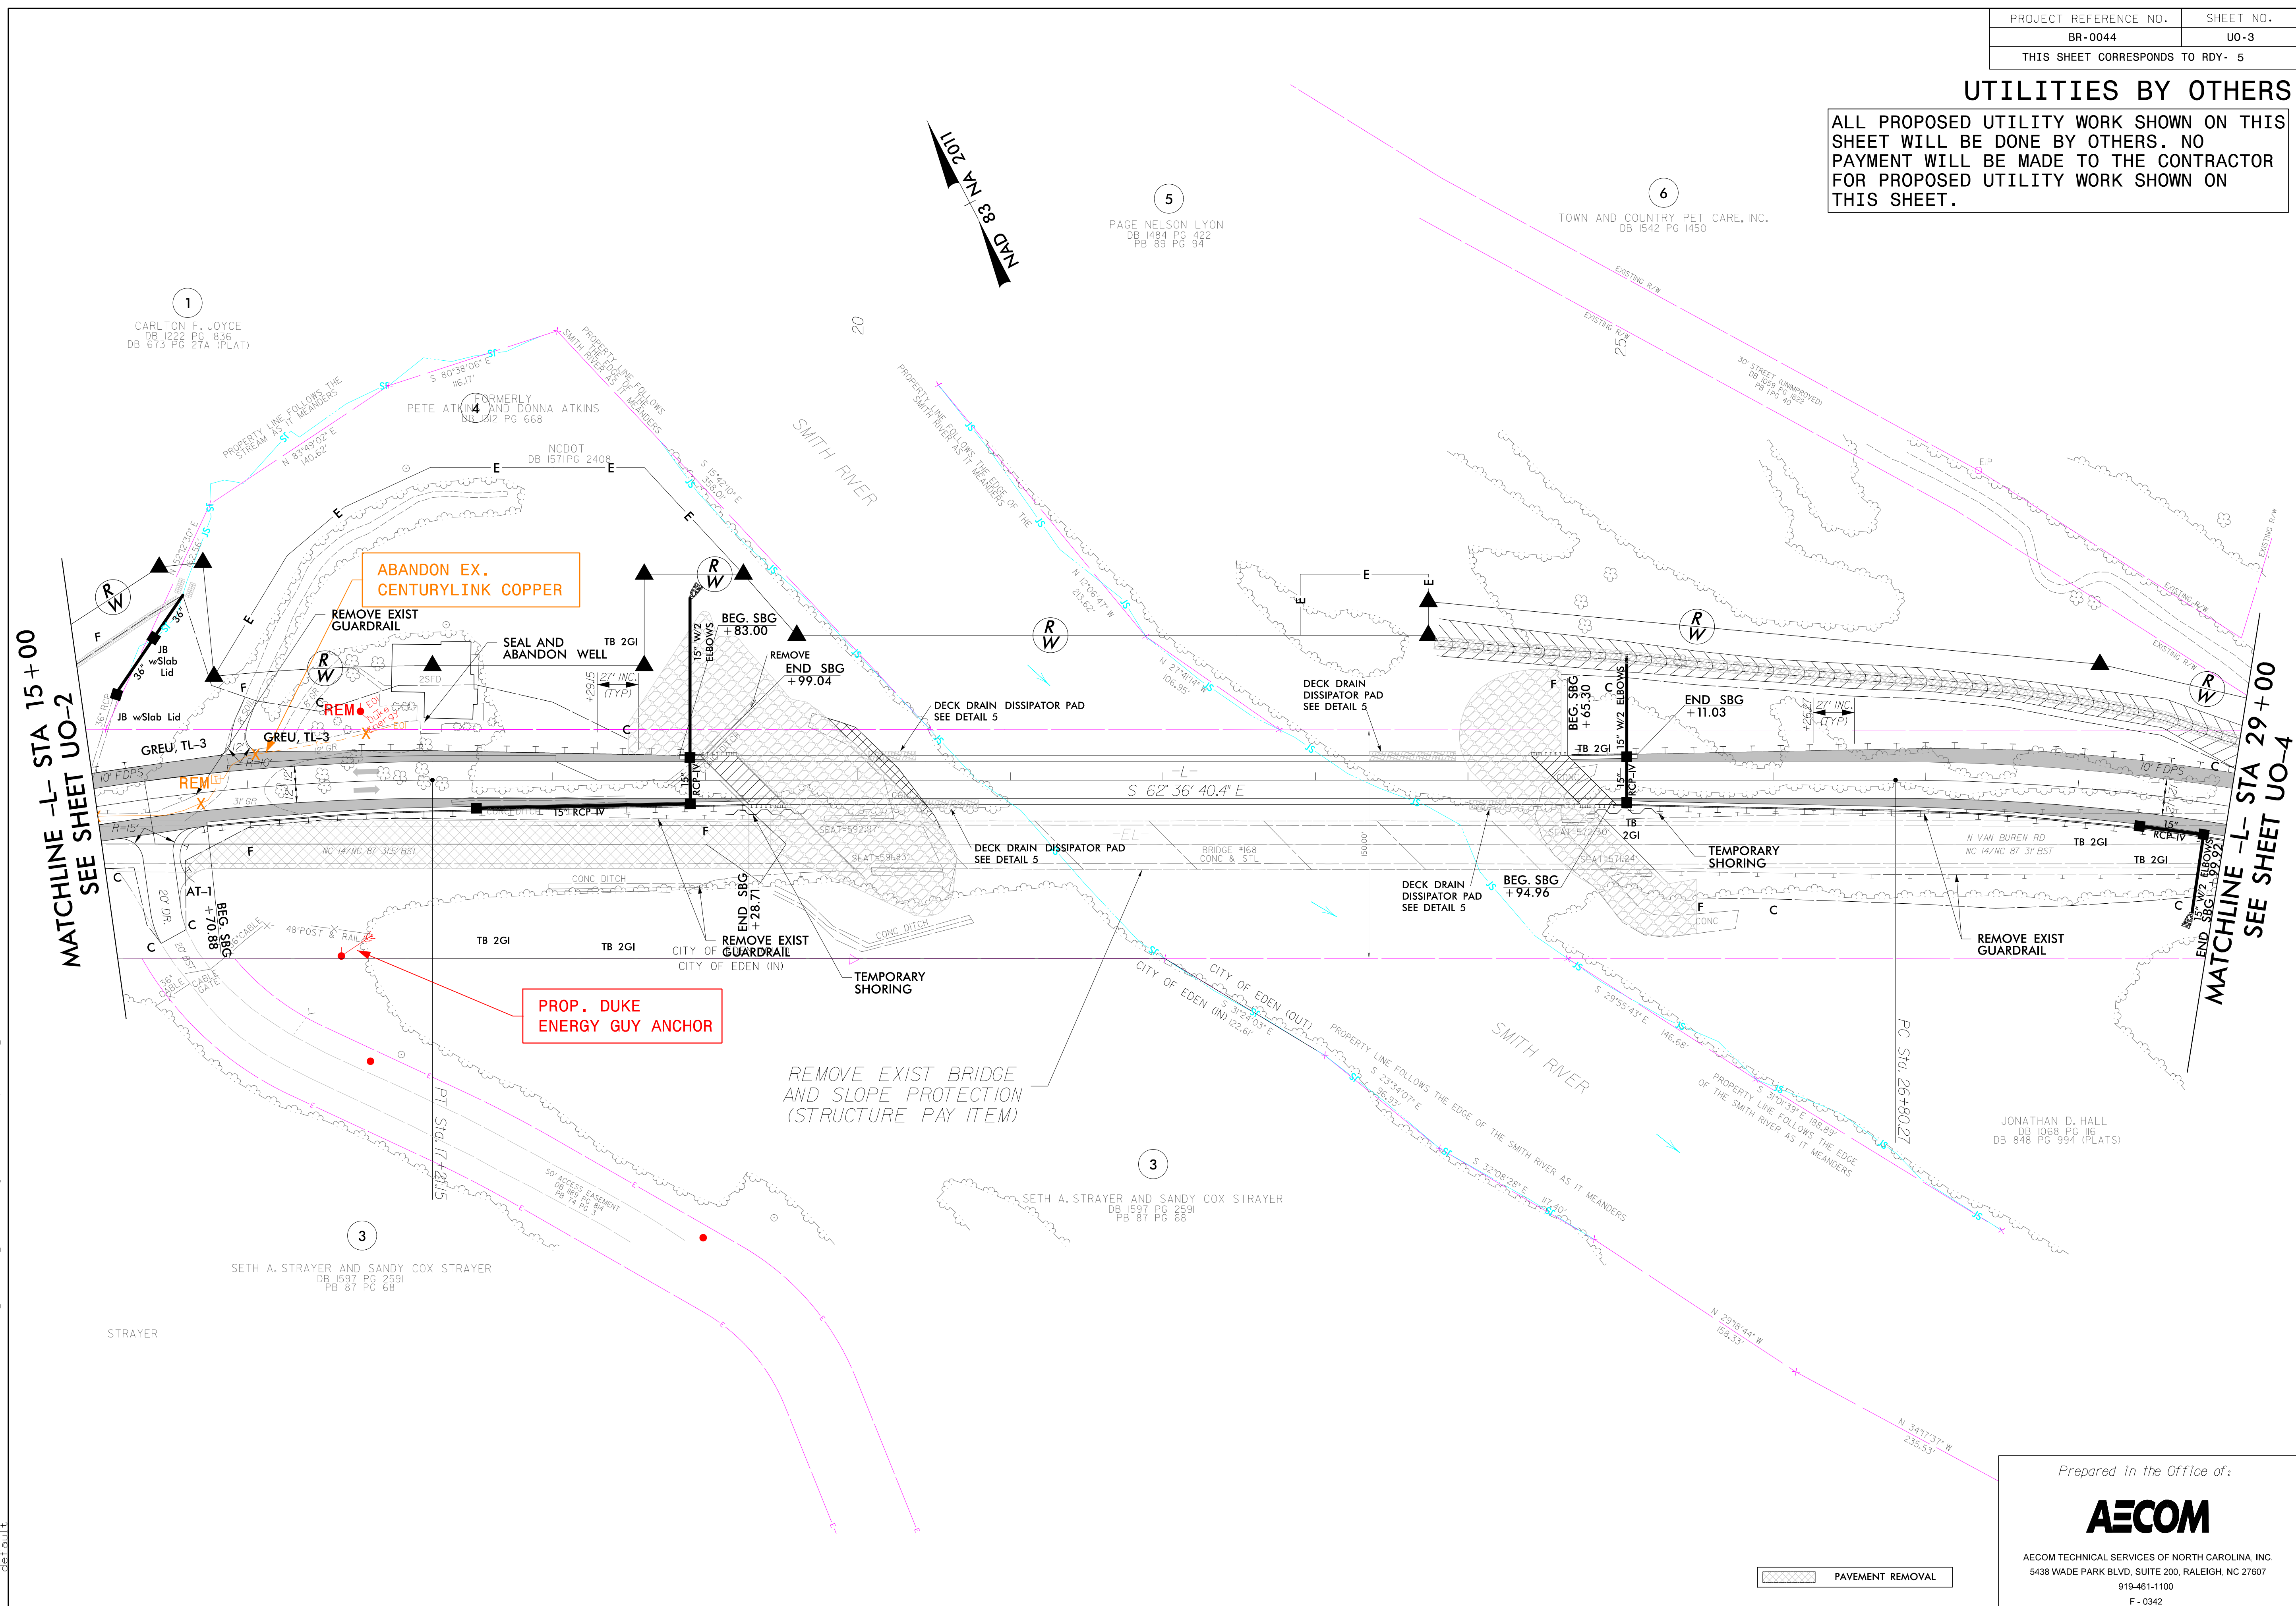

I:\05191\170\CAD\700\NCDOT_TIP\Utilities\Engineering\UBO\Pro\BR0044_uo_psh05.dgn

Prepared in the Office of:




AECOM TECHNICAL SERVICES OF NORTH CAROLINA, INC.
 5438 WADE PARK BLVD, SUITE 200, RALEIGH, NC 27607
 919-461-1100
 F-0342

PAVEMENT REMOVAL

UTILITIES BY OTHERS

ALL PROPOSED UTILITY WORK SHOWN ON THIS SHEET WILL BE DONE BY OTHERS. NO PAYMENT WILL BE MADE TO THE CONTRACTOR FOR PROPOSED UTILITY WORK SHOWN ON THIS SHEET.

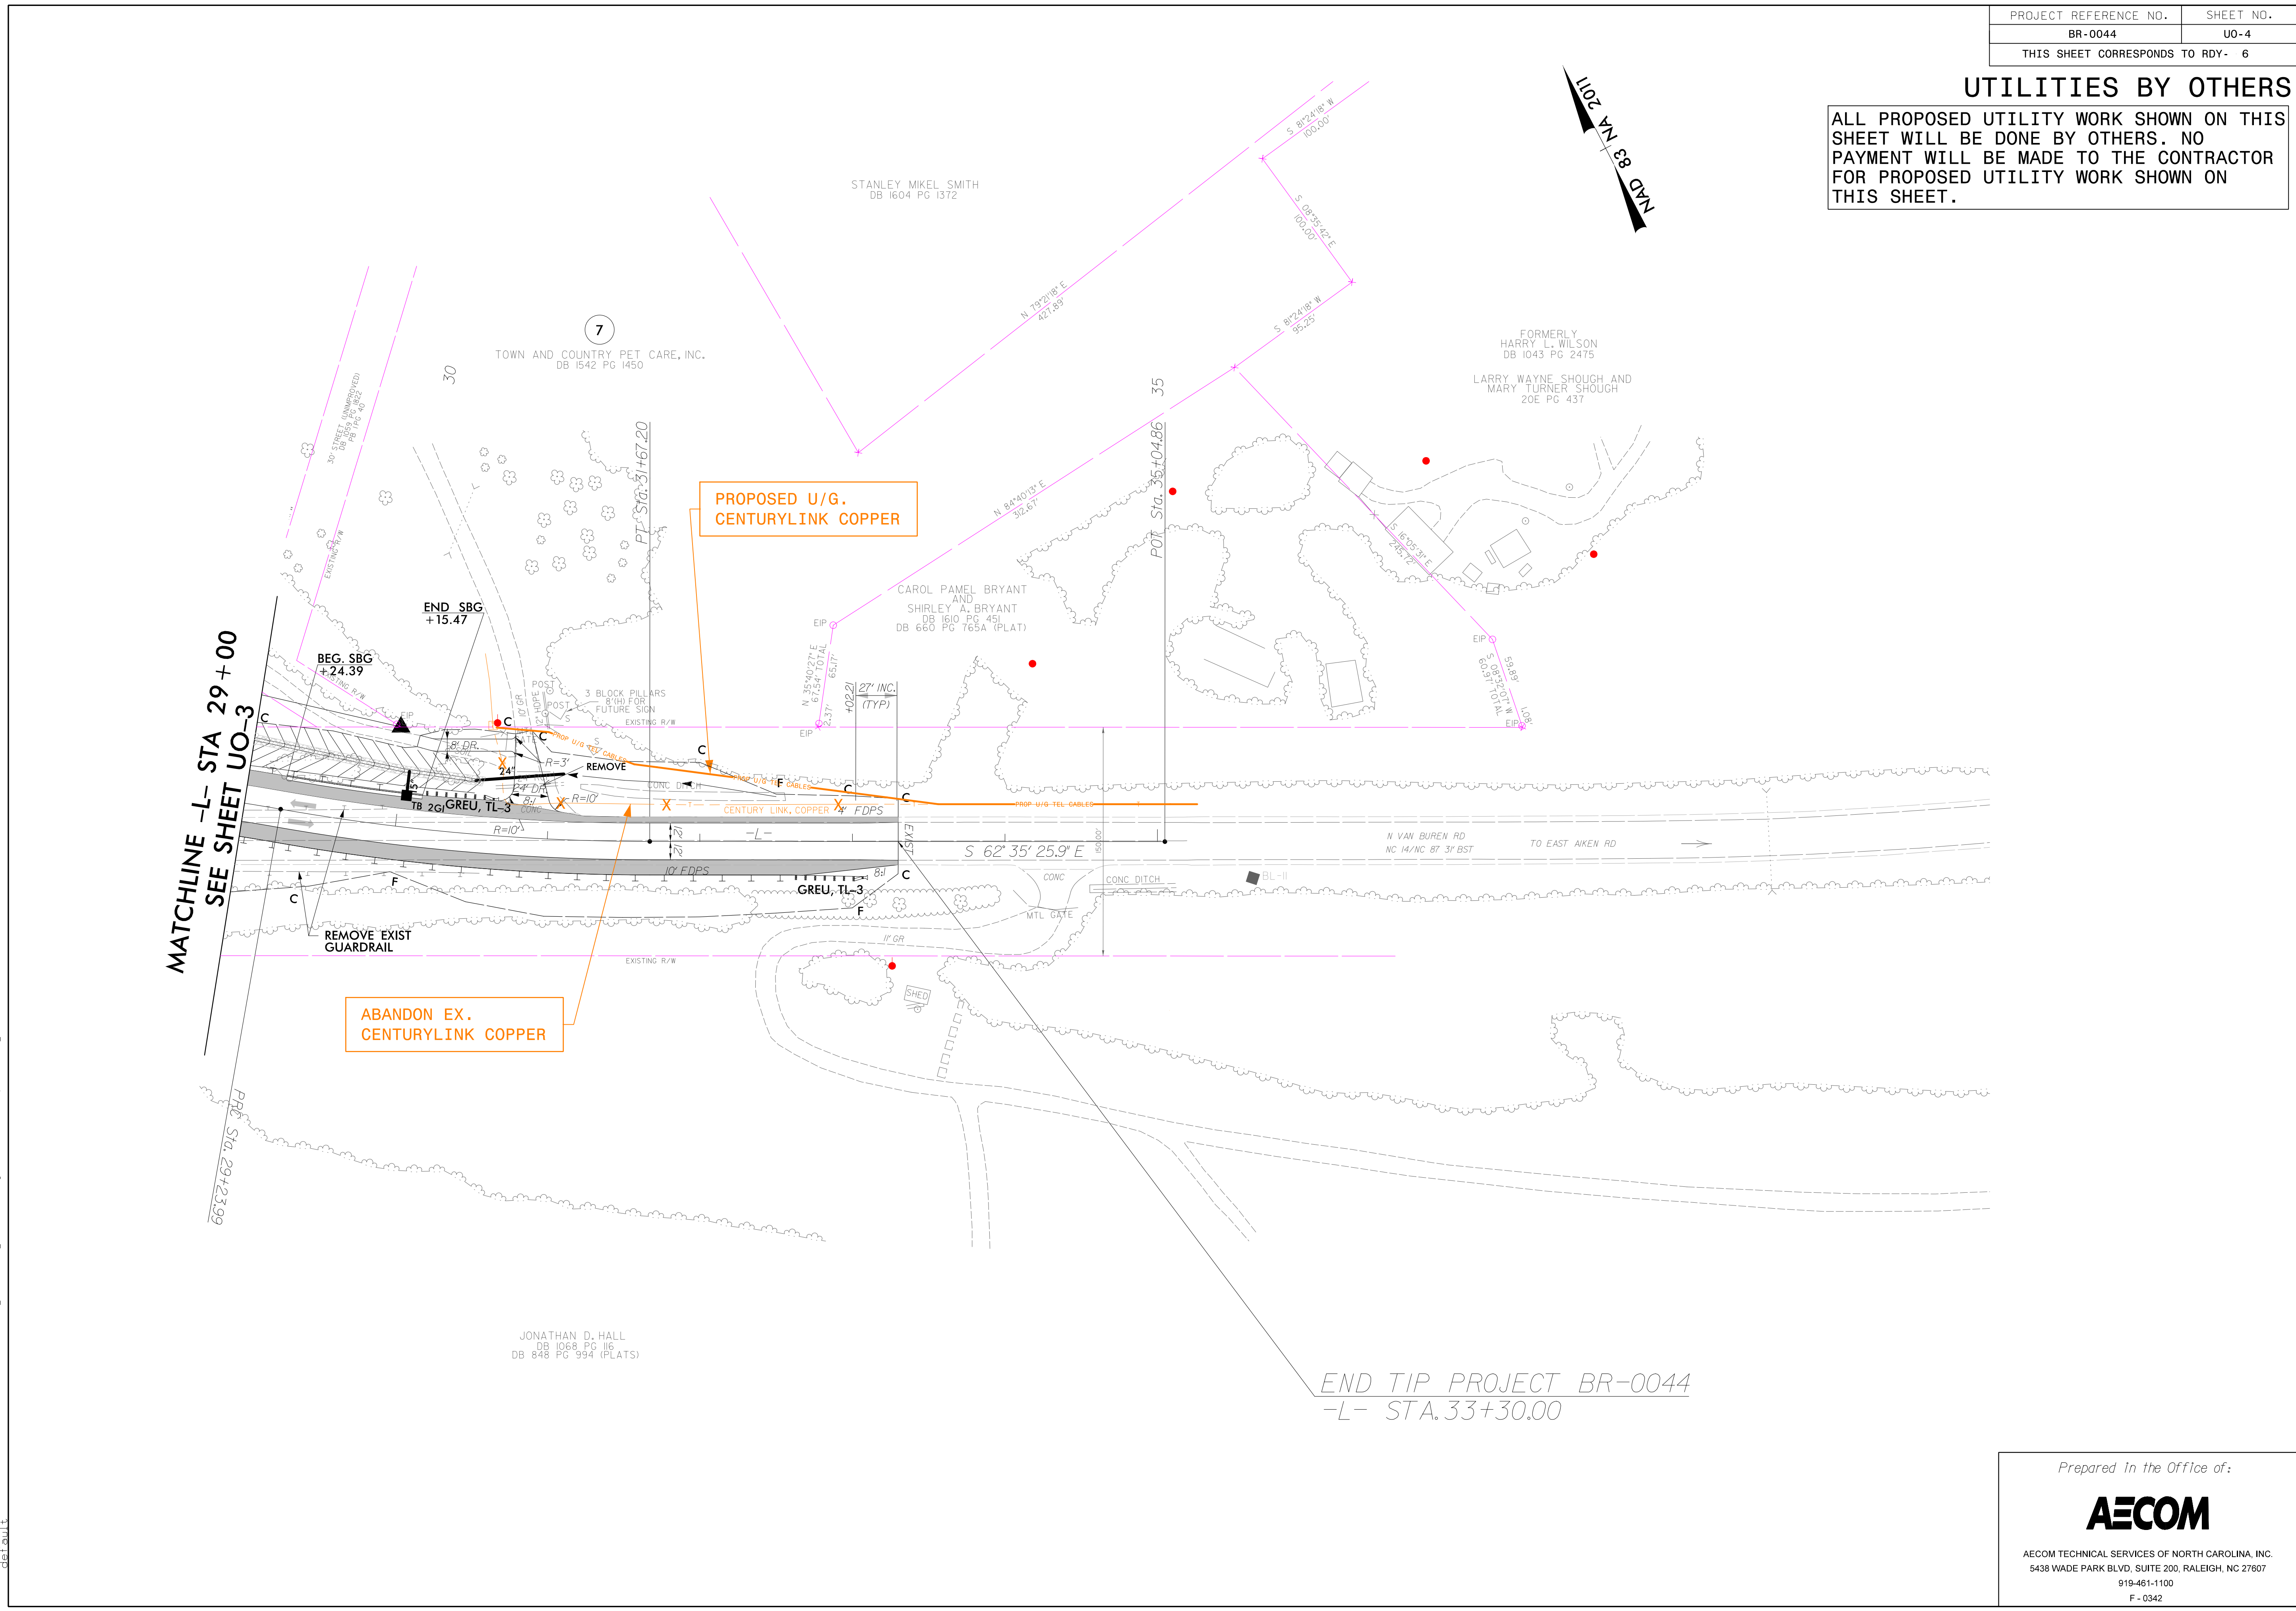

MATCHLINE -L- STA 29+00
SEE SHEET UO-3

PROPOSED U/G.
CENTURYLINK COPPER

ABANDON EX.
CENTURYLINK COPPER

END TIP PROJECT BR-0044
-L- STA. 33+30.00

K:\1900_CAD_GIS\310\CAD\700_NCDOT_TIP\Utilities\Engineering\UBO\Proj\BR0044_uo_psh06.dgn

Prepared in the Office of:



AECOM TECHNICAL SERVICES OF NORTH CAROLINA, INC.
5438 WADE PARK BLVD, SUITE 200, RALEIGH, NC 27607
919-461-1100
F-0342