

8/17/09

4:36:04 PM
C:\Users\jcoj\My Documents\14288_r.dwg

PROJECT REFERENCE NO. Y-5500JC	SHEET NO. 5
RW SHEET NO.	
ROADWAY DESIGN ENGINEER	HYDRAULICS ENGINEER
DOCUMENT NOT CONSIDERED FINAL UNLESS ALL SIGNATURES COMPLETED	
Prepared in the Office of:	M 7621 Purfoy Rd Suite 115 Fuquay-Varina, NC 27524 MOTT MACDONALD www.mottmac.com/americas


-L- SEE PROFILE SHEETS 8 & 9
-DRI- SEE PROFILE SHEET 10

FOR DITCH DETAILS SEE SHEET 2D-1
FOR HANDRAIL DETAILS SEE SHEET 2C-2

PAVED SHOULDER
BEG. HANDRAIL -L- STA. 24+50.00 LT
END HANDRAIL -L- STA. 37+00.00 LT

-L-
PI Sta 37+10.86
 $\Delta = 128^{\circ}07'03.2" (RT)$
 $D = 7^{\circ}38'22.0"$
 $L = 1,677.05'$
 $T = 1,541.74'$
 $R = 750.00'$
 $SE = 0.04$
 $RO = 72'$
 $TR = 36'$

NAD 83/2011

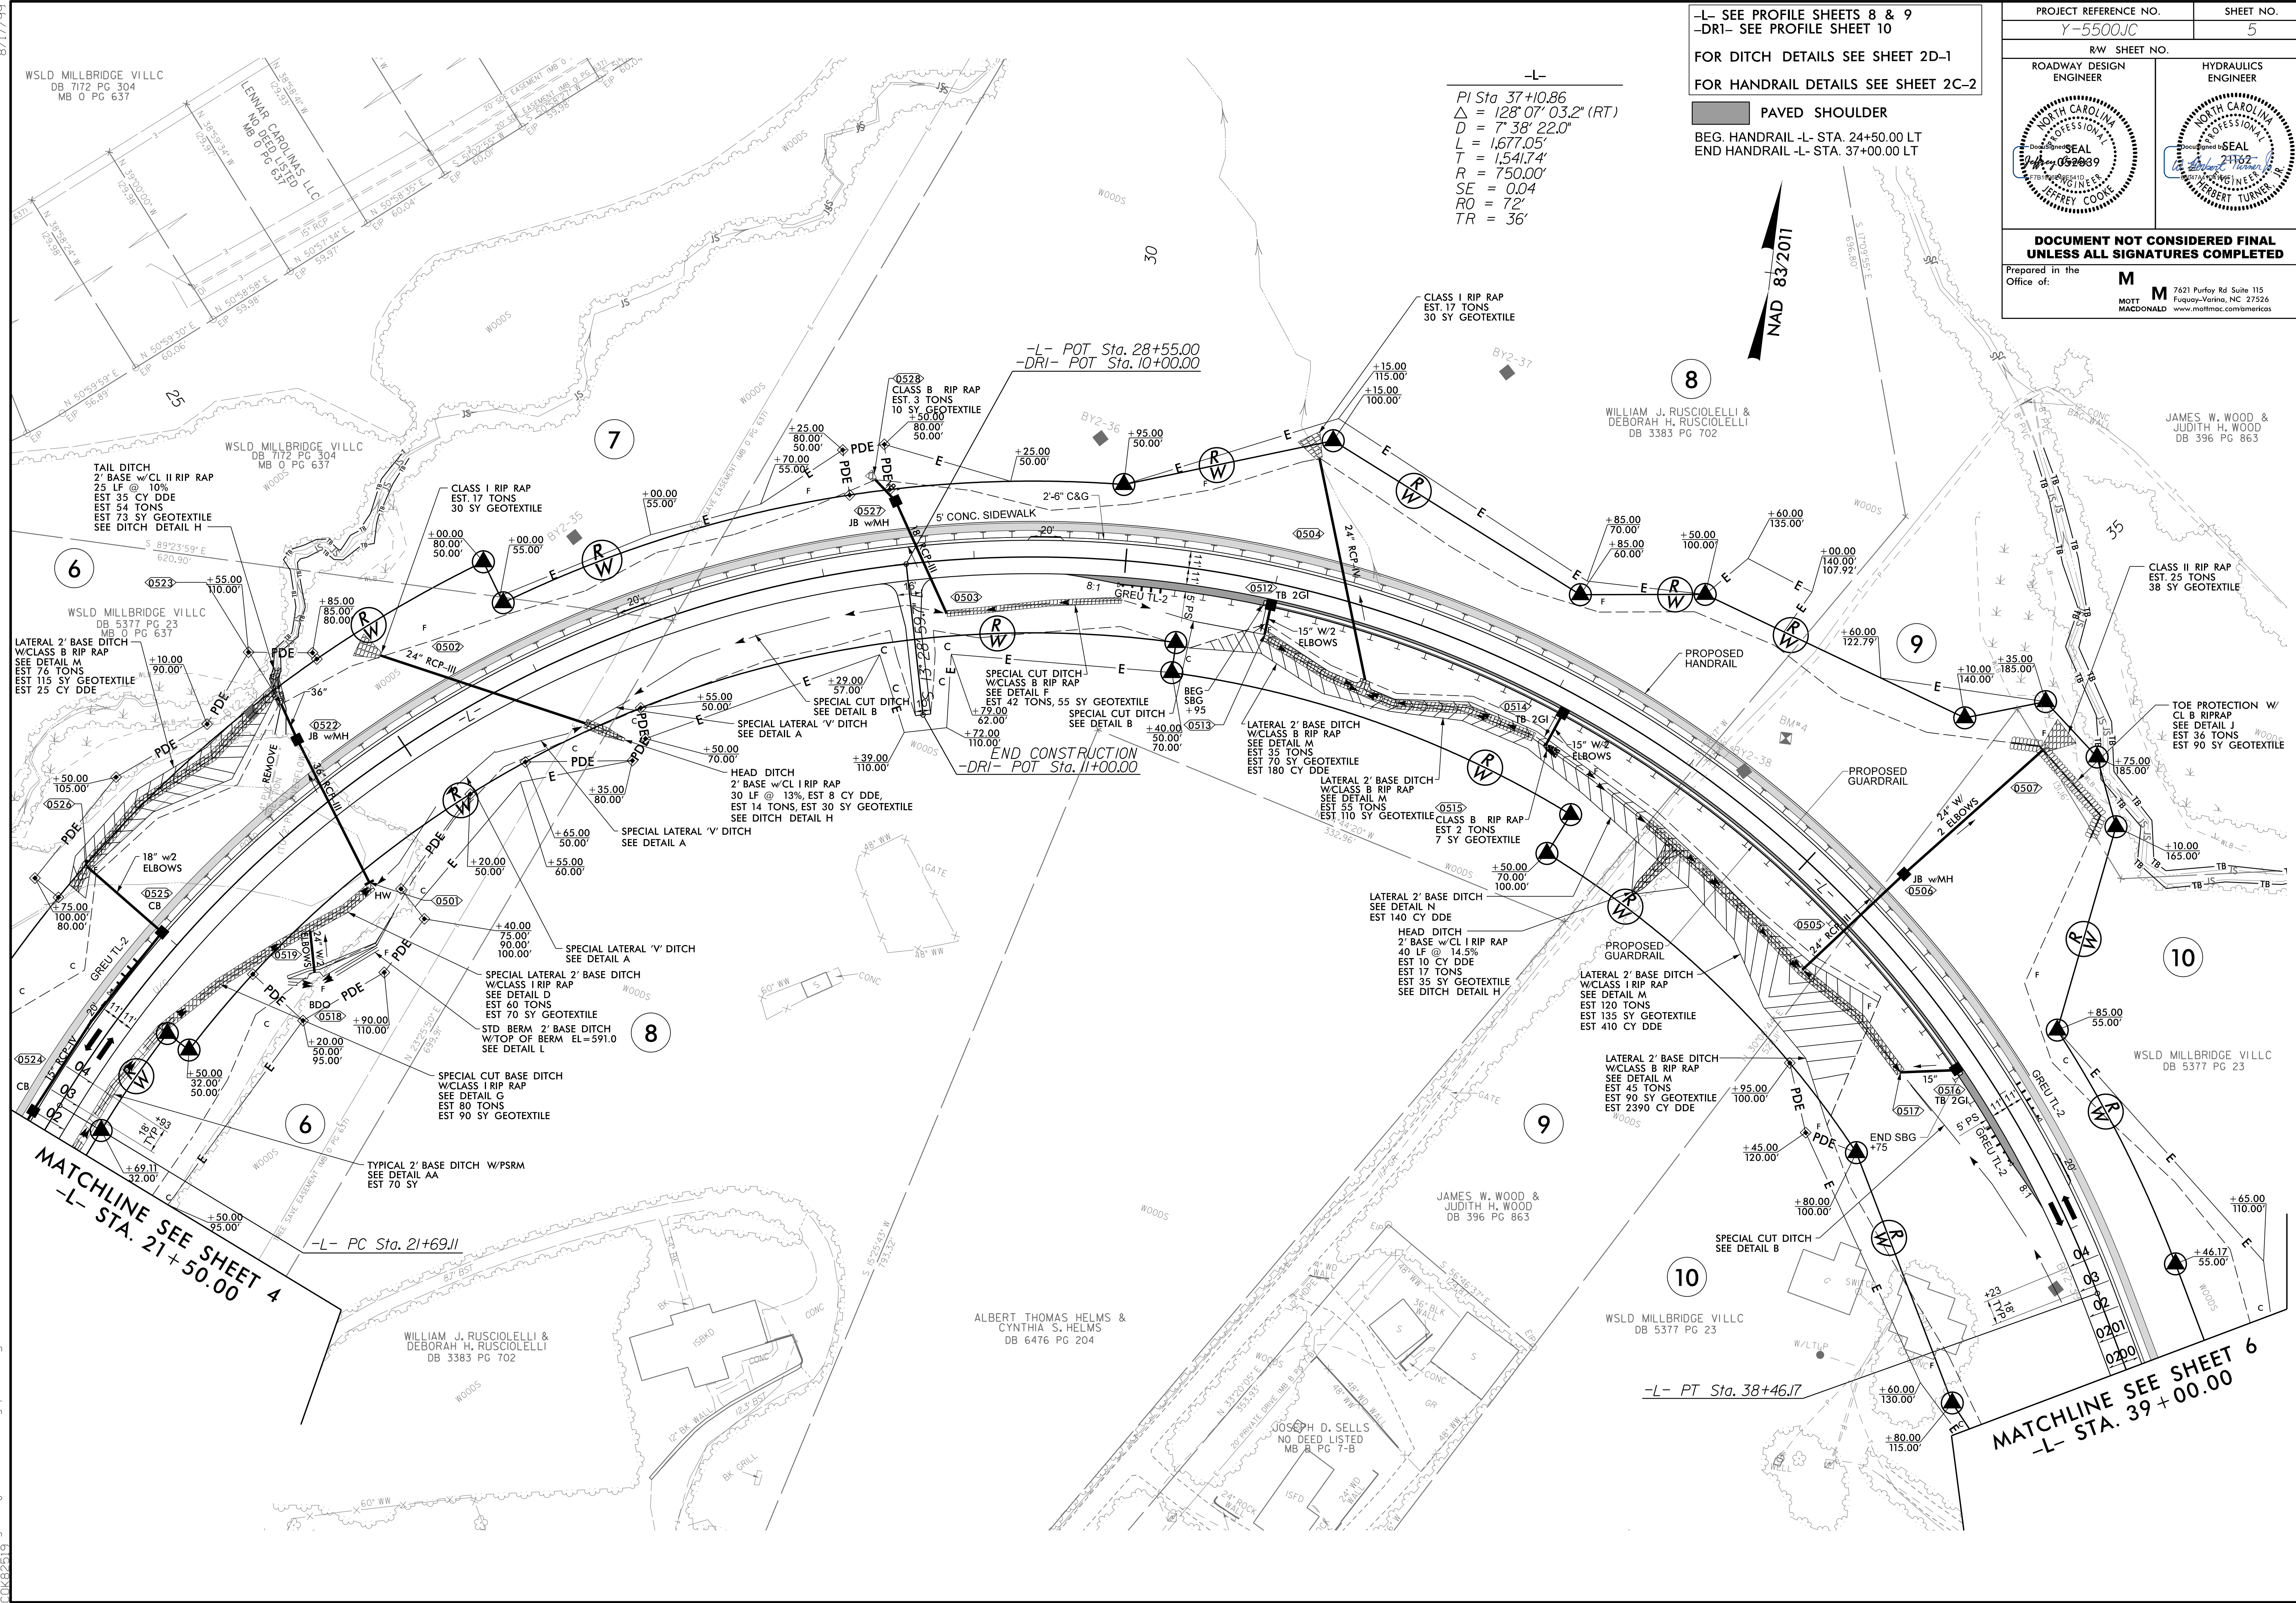

MATCHLINE SEE SHEET 4
-L- STA. 21+50.00

MATCHLINE SEE SHEET 6
-L- STA. 39+00.00