
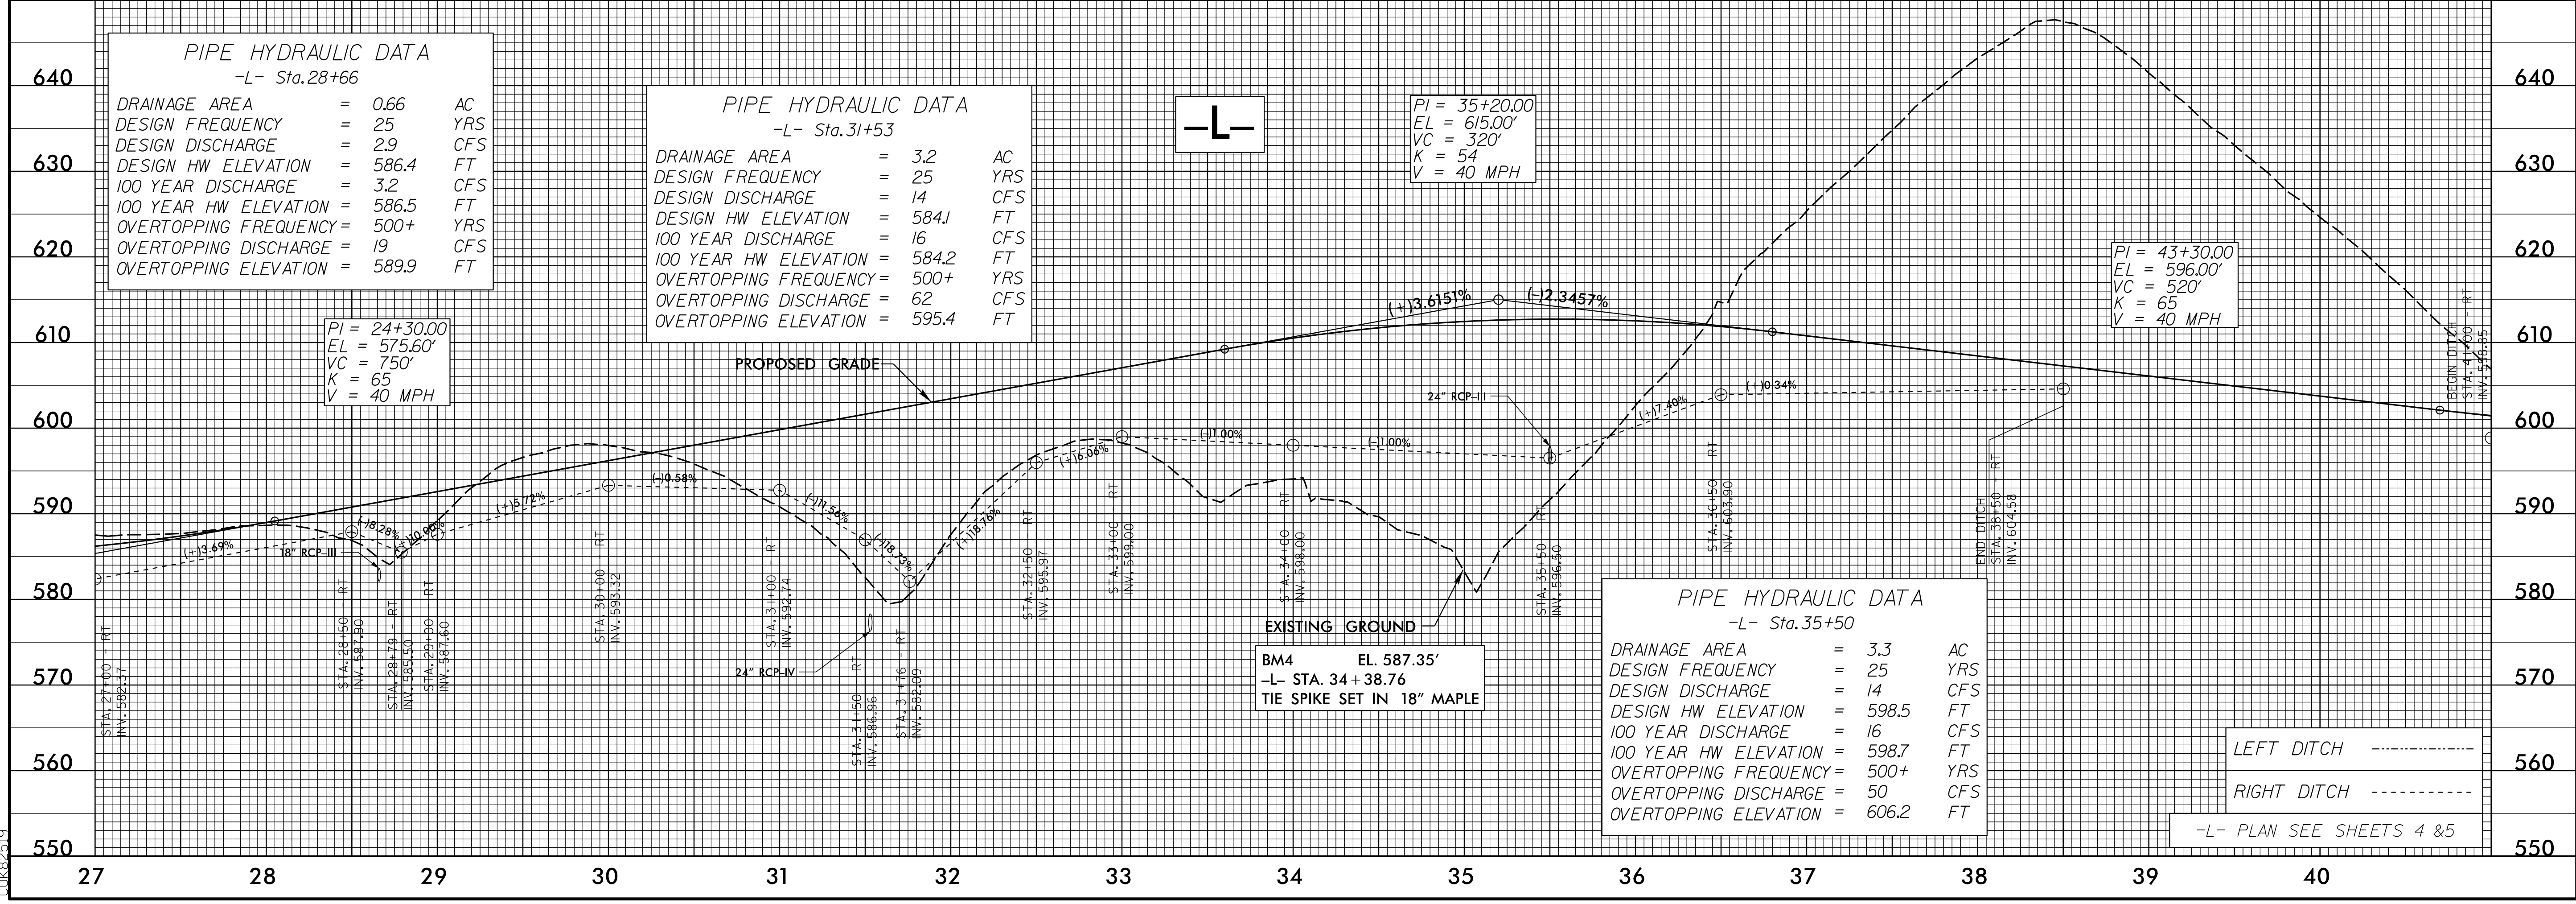


5/14/99

PROJECT REFERENCE NO. Y-5500JC	SHEET NO. 8
ROADWAY DESIGN ENGINEER	HYDRAULICS ENGINEER
DOCUMENT NOT CONSIDERED FINAL UNLESS ALL SIGNATURES COMPLETED	
Prepared in the Office of: M MOTT MACDONALD 7621 Purfoy Rd. Suite 115 Fuquay-Varina, NC 27526 www.mottmac.com/americas	

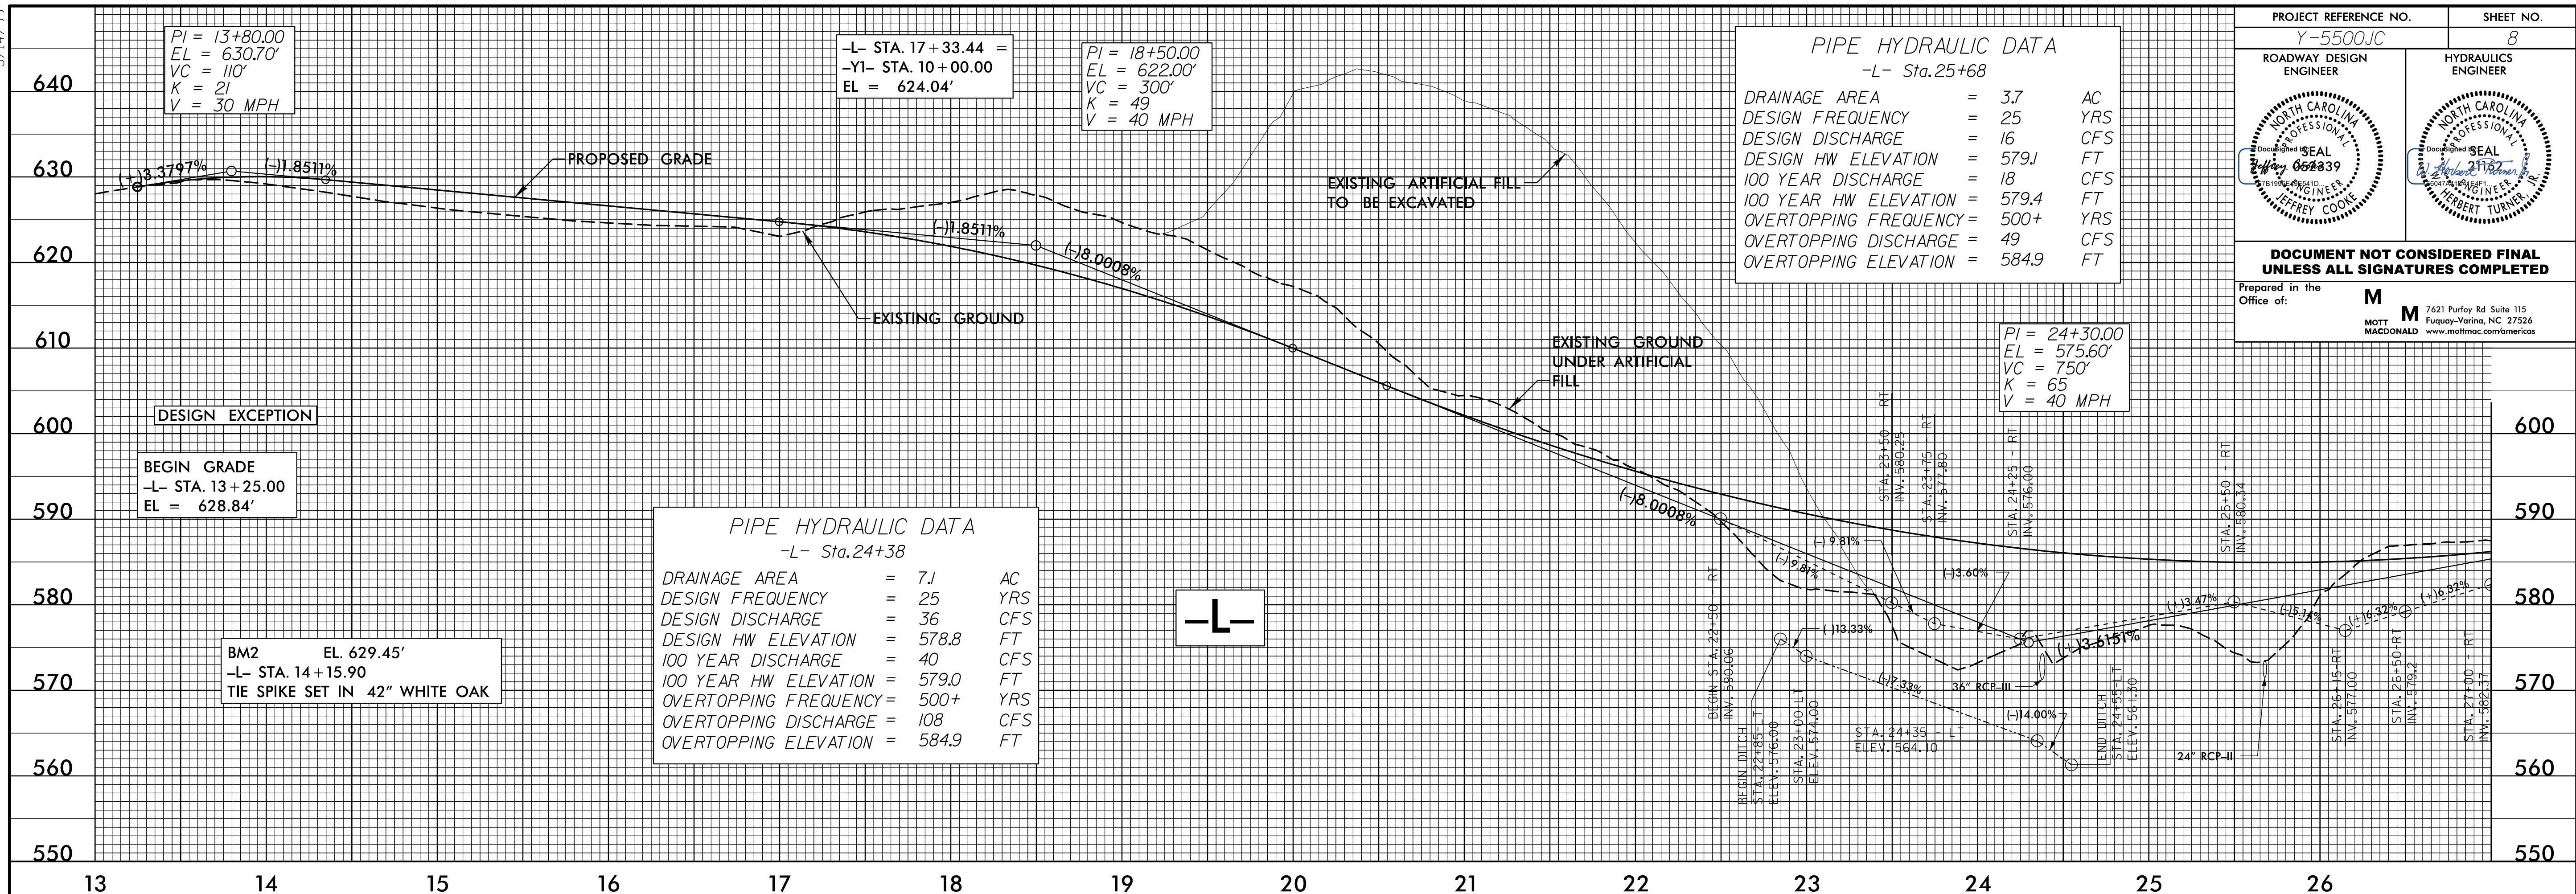

4:05:38 PM \\P:\Proj\NF-14288_rdy.pfl_pah.dgn