
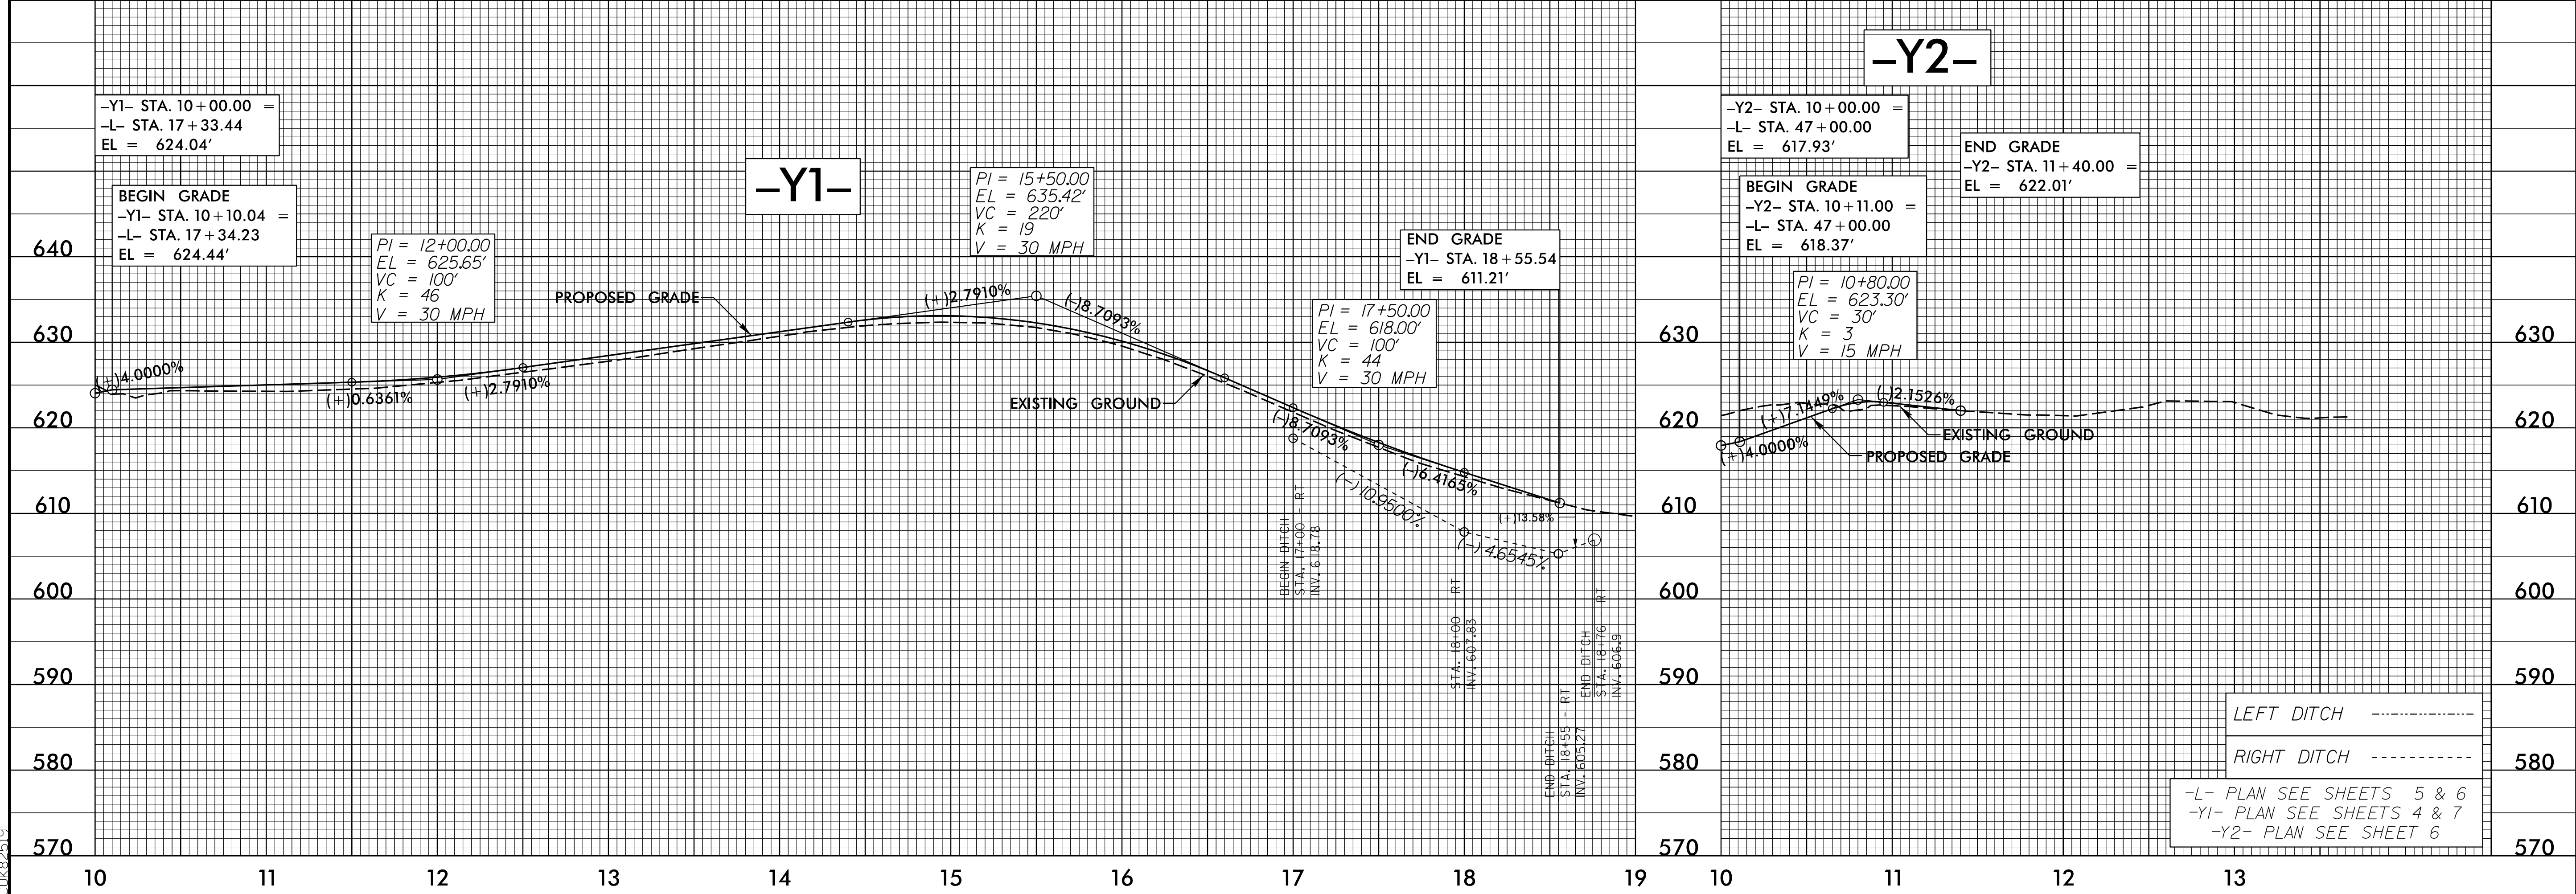


5/14/99

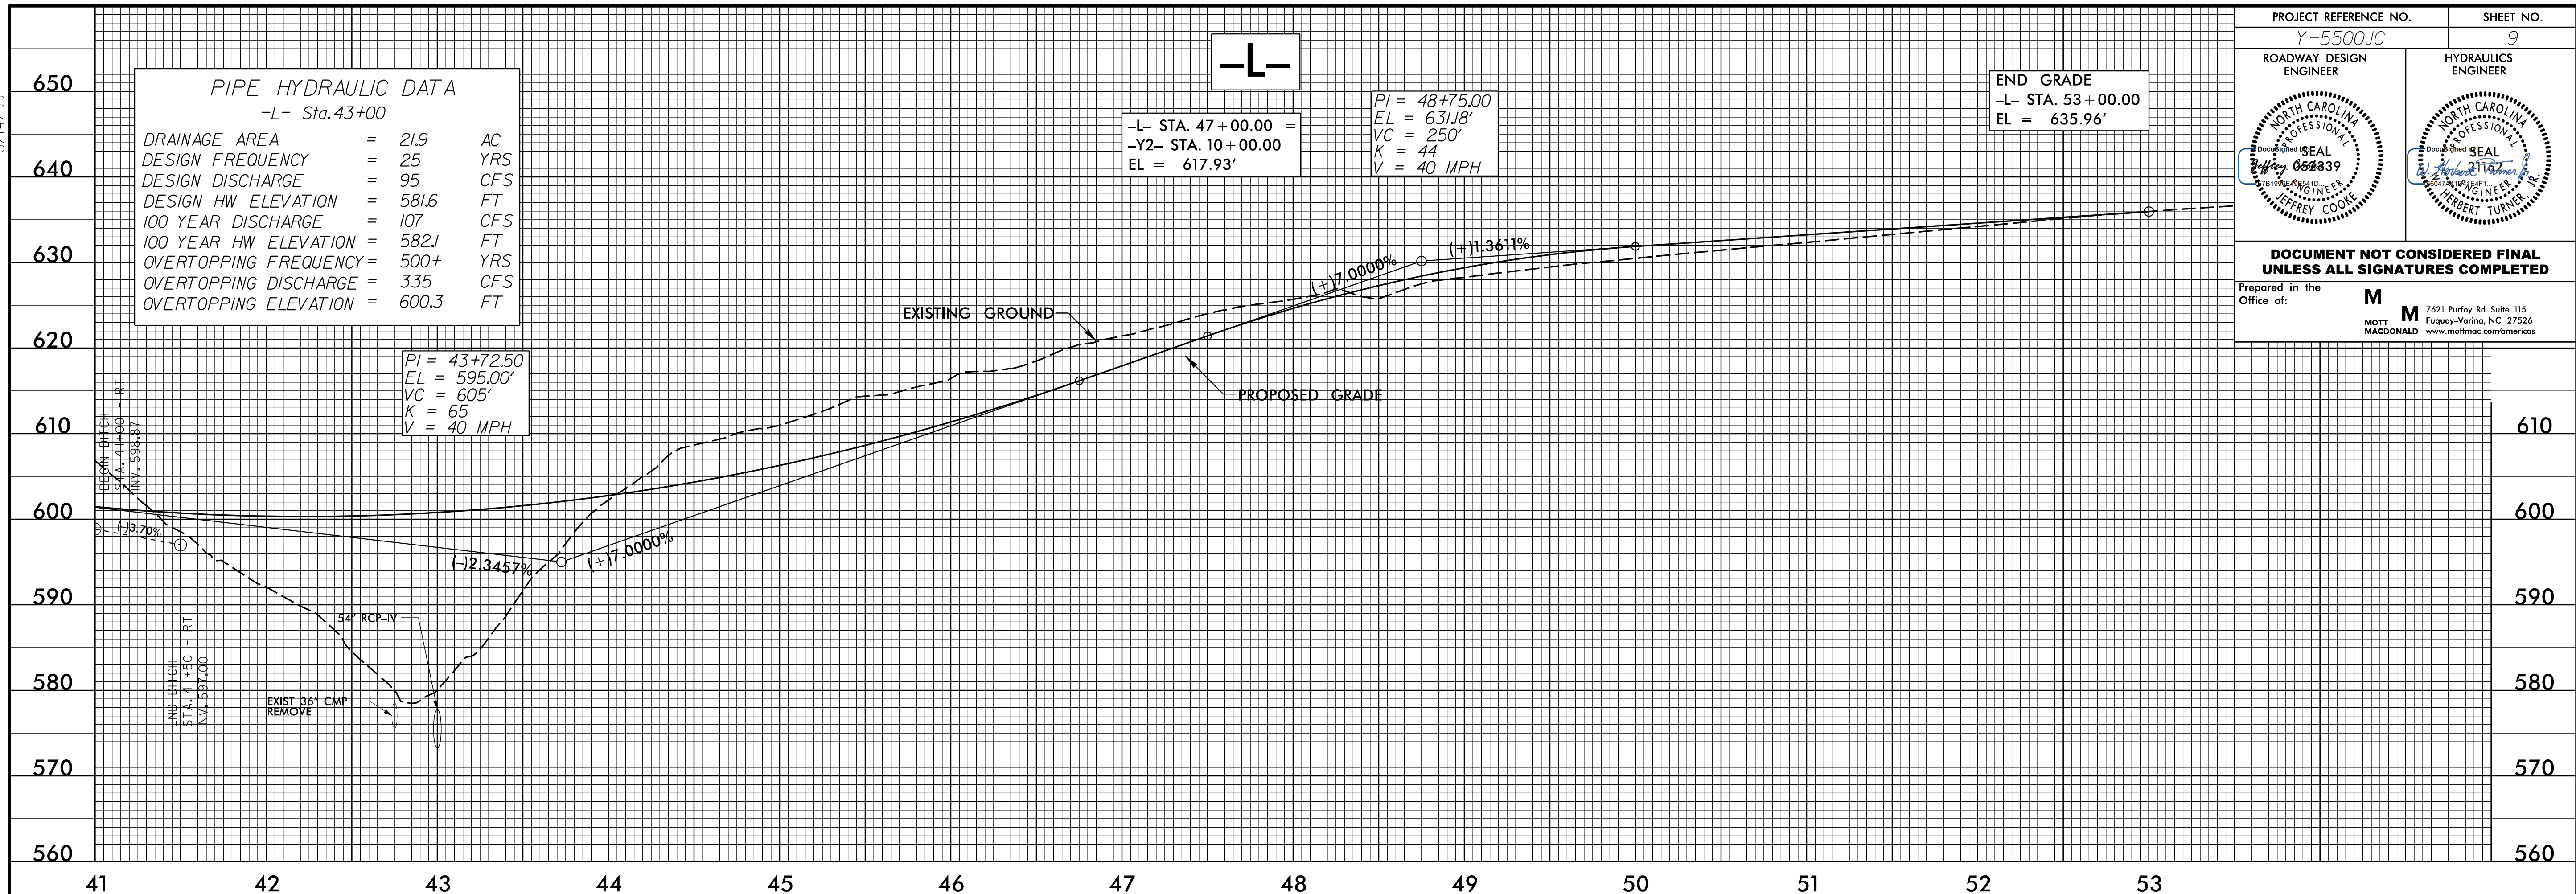

4:06:58 PM
 C:\Users\pfl\pfl\pfl.pah.dgn
 4/14/99