
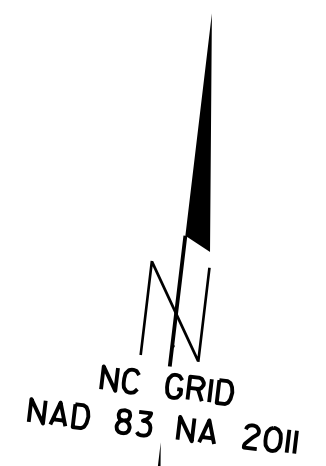
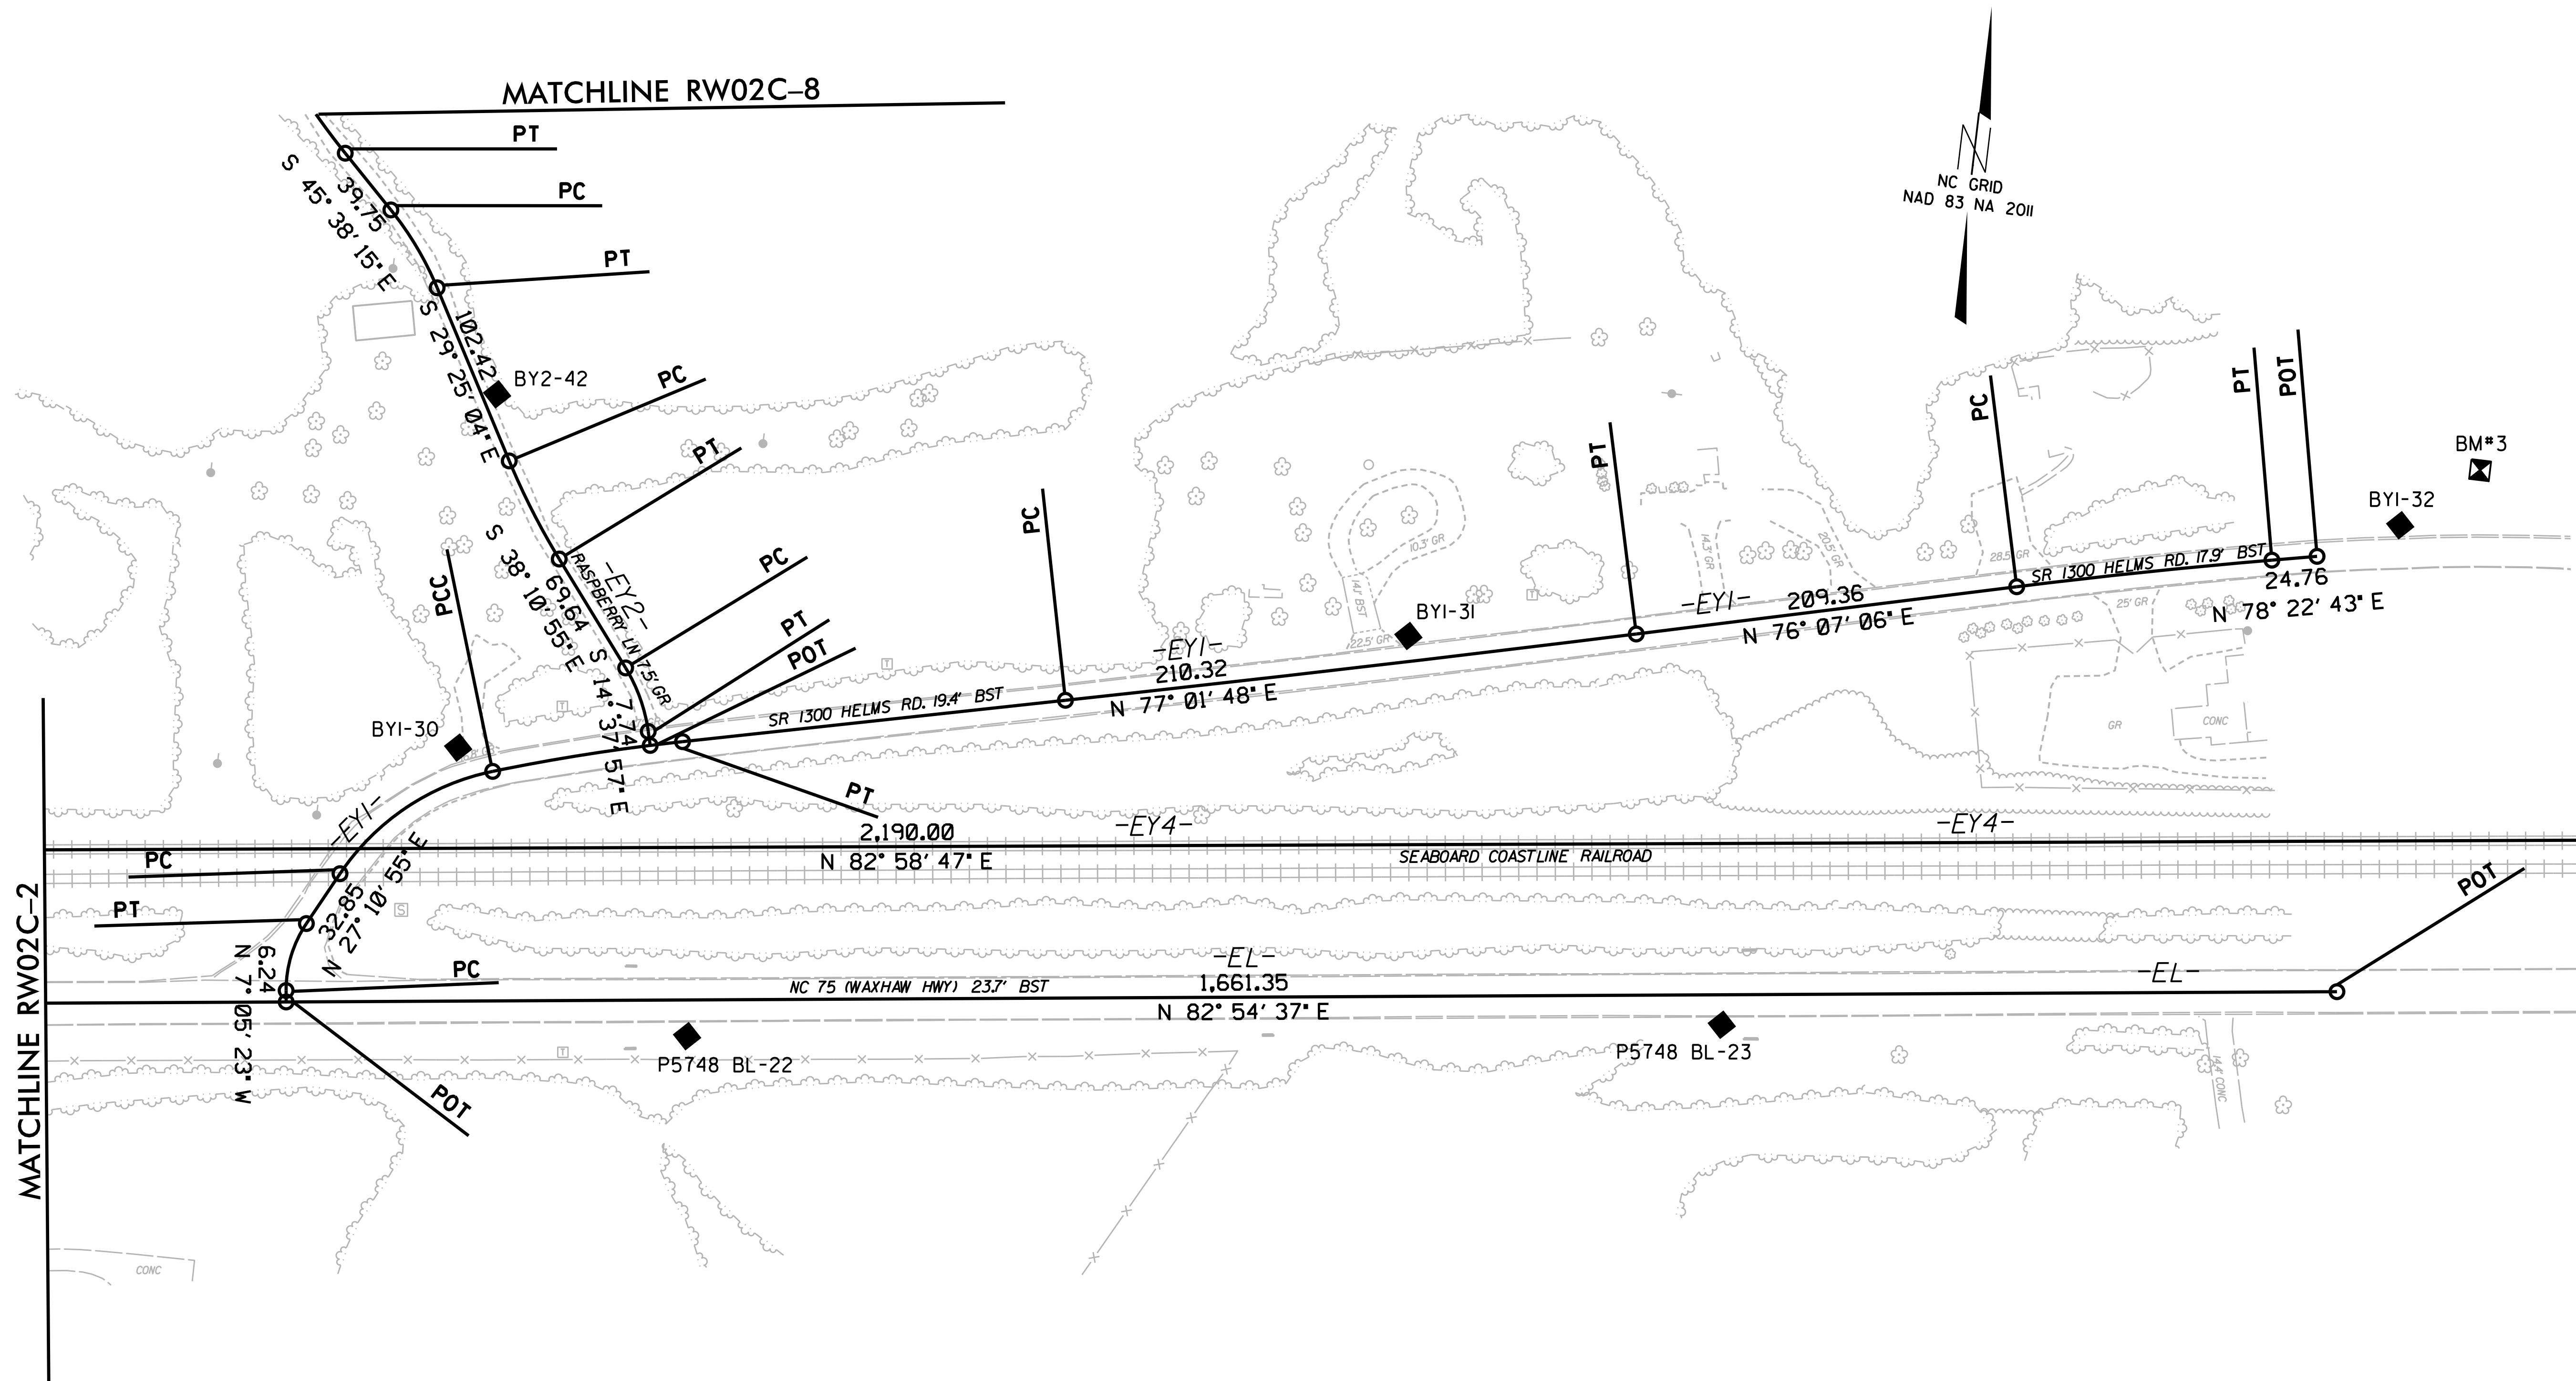


SURVEY CONTROL SHEET

W/ EXISTING CENTERLINE ALIGNMENTS PRIOR TO CONSTRUCTION

PROJECT REFERENCE NO.	SHEET NO.
F-14288	RW02C-3
Location and Surveys	
	
2801 YORKMONT RD., SUITE 100 CHARLOTTE, NC 28208 704-357-8600	



REVISIONS

20-DEC-2019 14:28 P:\2229\Geomatics\2019 Projects\6229-19-0160 - NCDOT Survey - F14288 Union Co\Wood Survey Files\Mapping\Control Sheets\F14288_1s-rw02c-3.dgn
 core@kohle AT LG751606

NOTES:

- PROJECT CONTROL WAS ESTABLISHED USING GNSS, THE GLOBAL NAVIGATION SATELLITE SYSTEM.
- THE SURVEY CONTROL DATA FOR THIS PROJECT HAS BEEN COMPILED FROM VARIOUS SOURCES. IF FURTHER INFORMATION REGARDING PROJECT CONTROL IS NEEDED, PLEASE CONTACT THE LOCATION AND SURVEYS UNIT.