
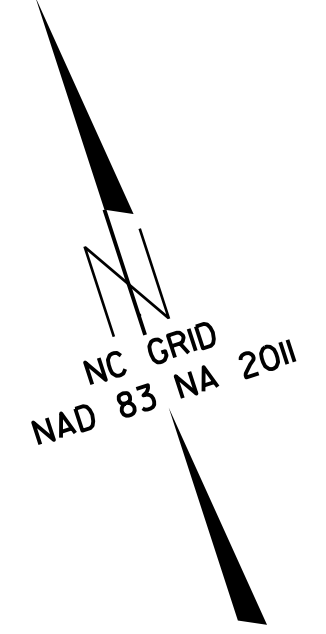
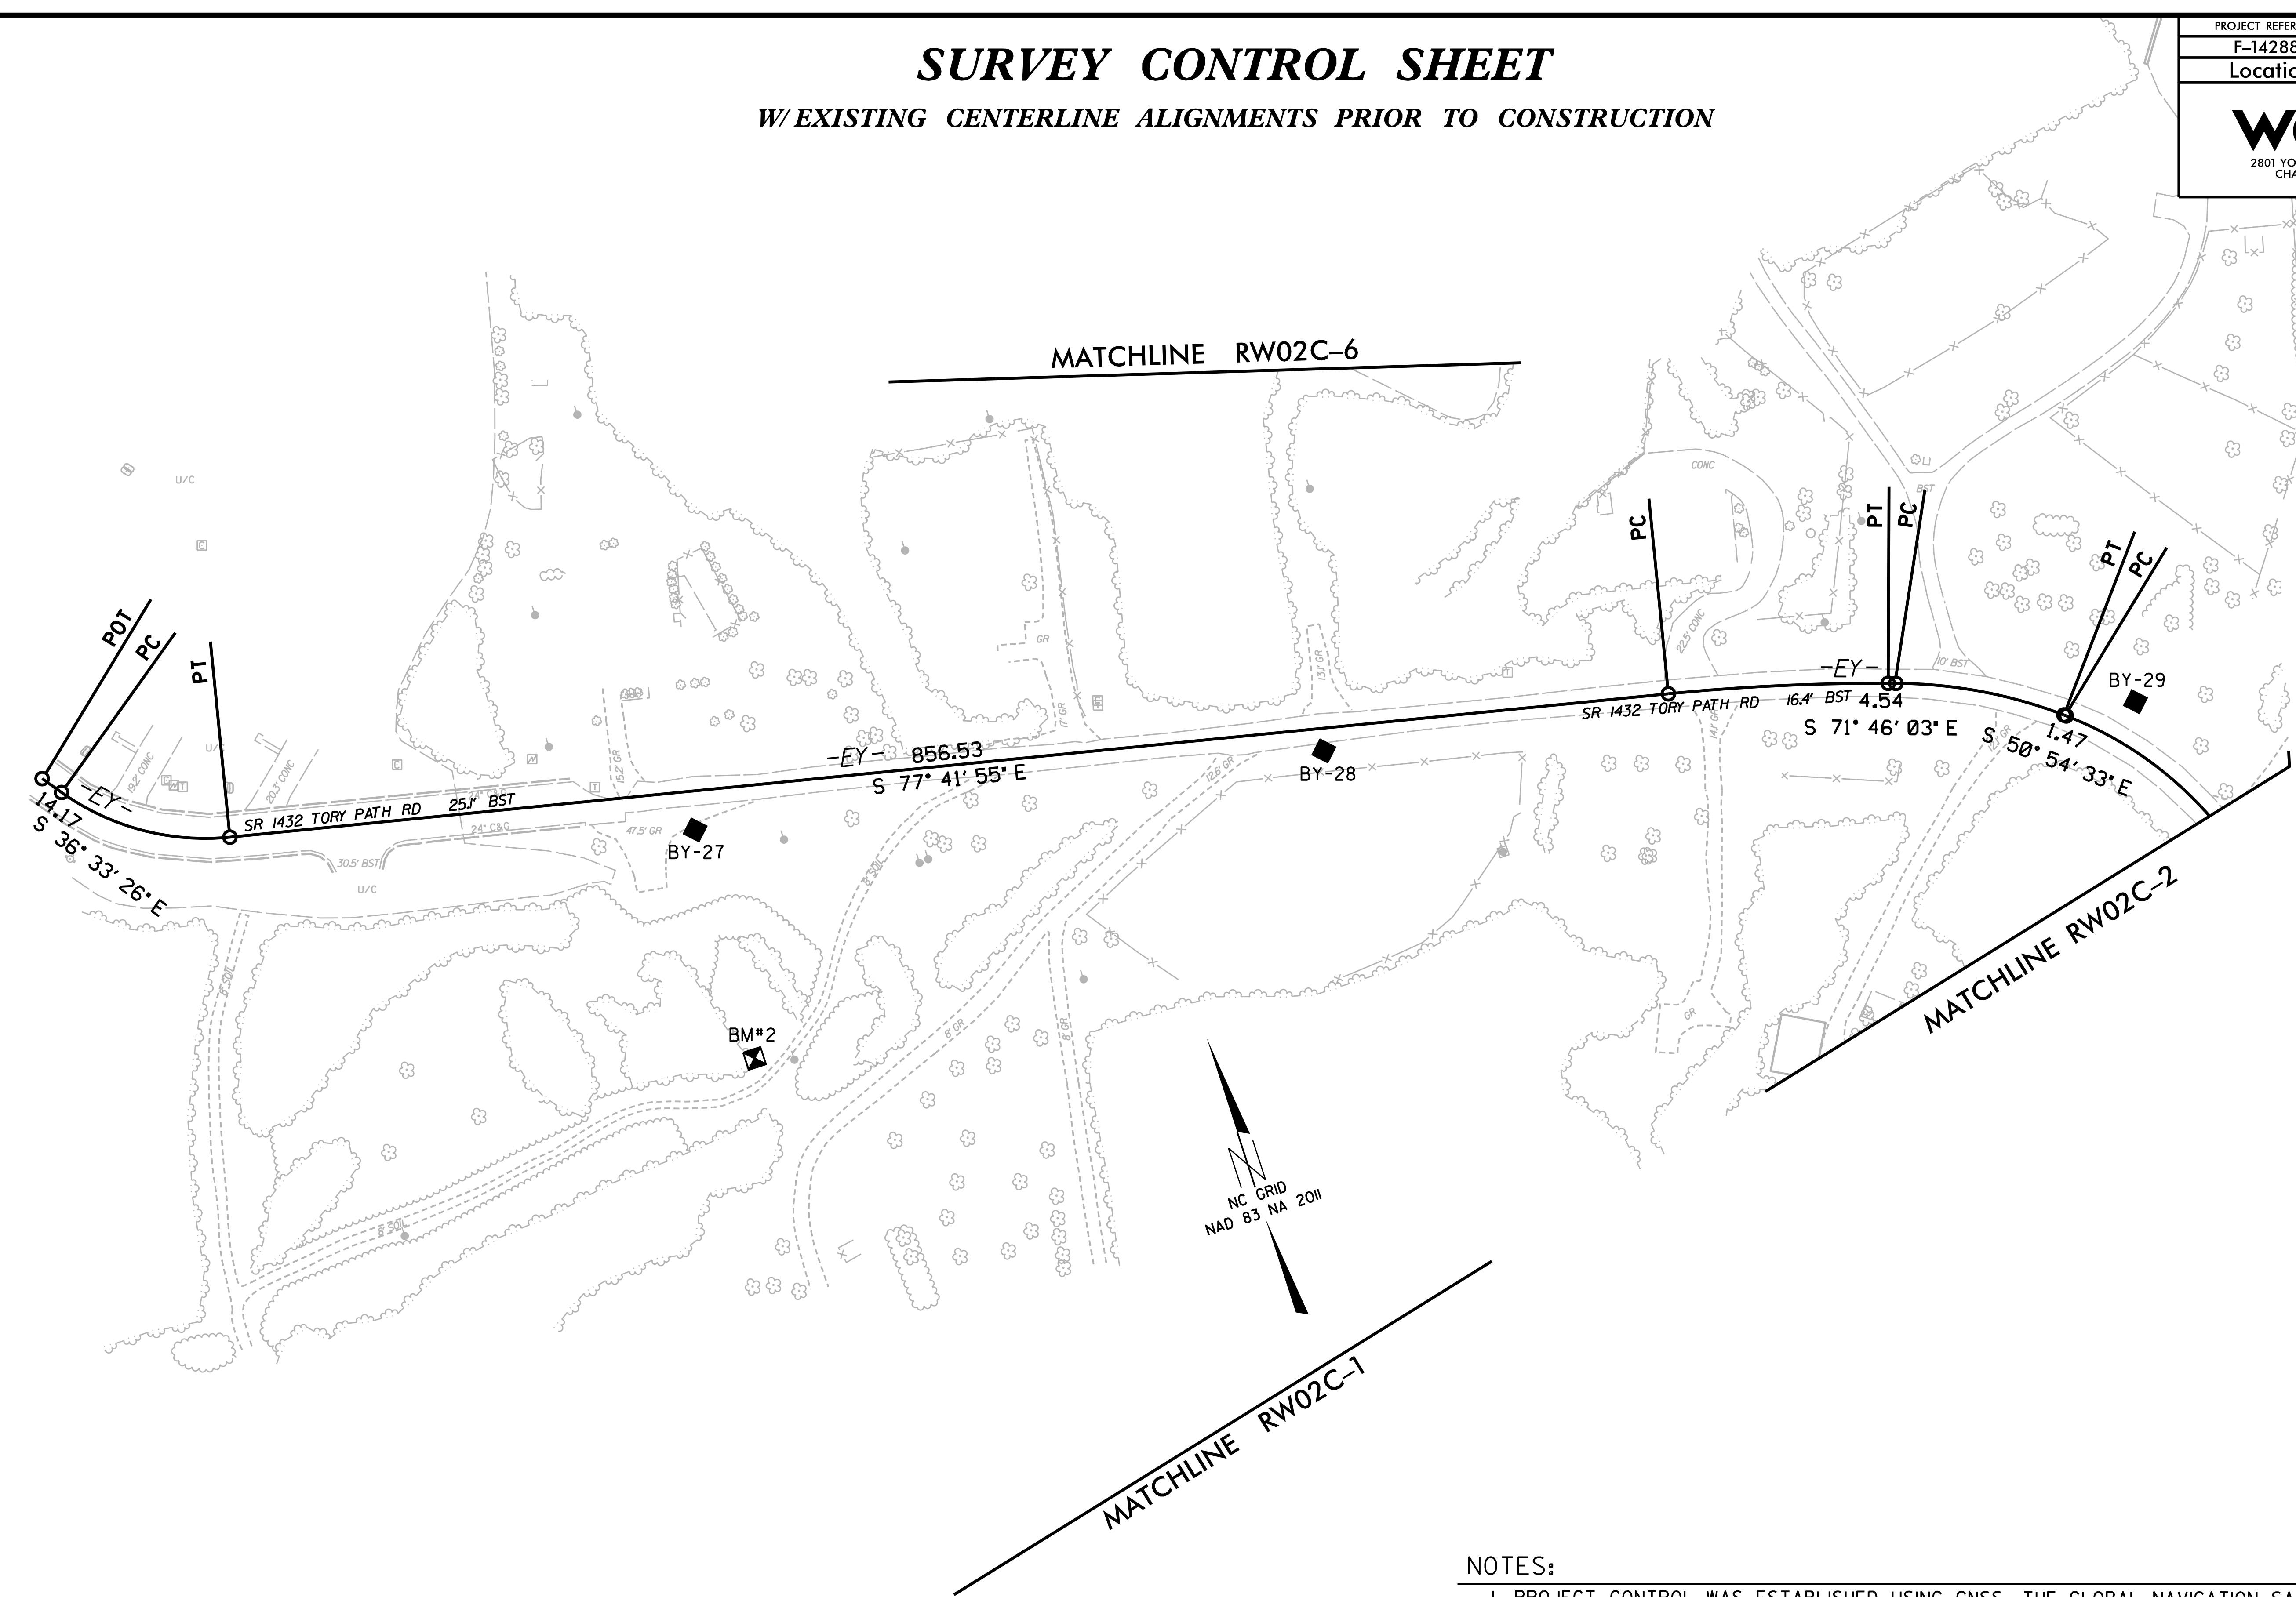


SURVEY CONTROL SHEET

W/EXISTING CENTERLINE ALIGNMENTS PRIOR TO CONSTRUCTION

PROJECT REFERENCE NO.	SHEET NO.
F-14288	RW02C-5
Location and Surveys	
	
2801 YORKMONT RD., SUITE 100 CHARLOTTE, NC 28208 704-357-8600	



NOTES:

1. PROJECT CONTROL WAS ESTABLISHED USING GNSS, THE GLOBAL NAVIGATION SATELLITE SYSTEM.
2. THE SURVEY CONTROL DATA FOR THIS PROJECT HAS BEEN COMPILED FROM VARIOUS SOURCES. IF FURTHER INFORMATION REGARDING PROJECT CONTROL IS NEEDED, PLEASE CONTACT THE LOCATION AND SURVEYS UNIT.

REVISIONS

20-DEC-2019 11:24
 F:\2229\Geomatics\2019 Projects\6229-19-0160 - NCDOT Survey - F14288 Union Co\Wood Survey Files\Mapping\Control Sheets\F14288_1s-rw02c-5.dgn
 coreukohle AT LG751606