


# SURVEY CONTROL SHEET

W/ EXISTING CENTERLINE ALIGNMENTS PRIOR TO CONSTRUCTION

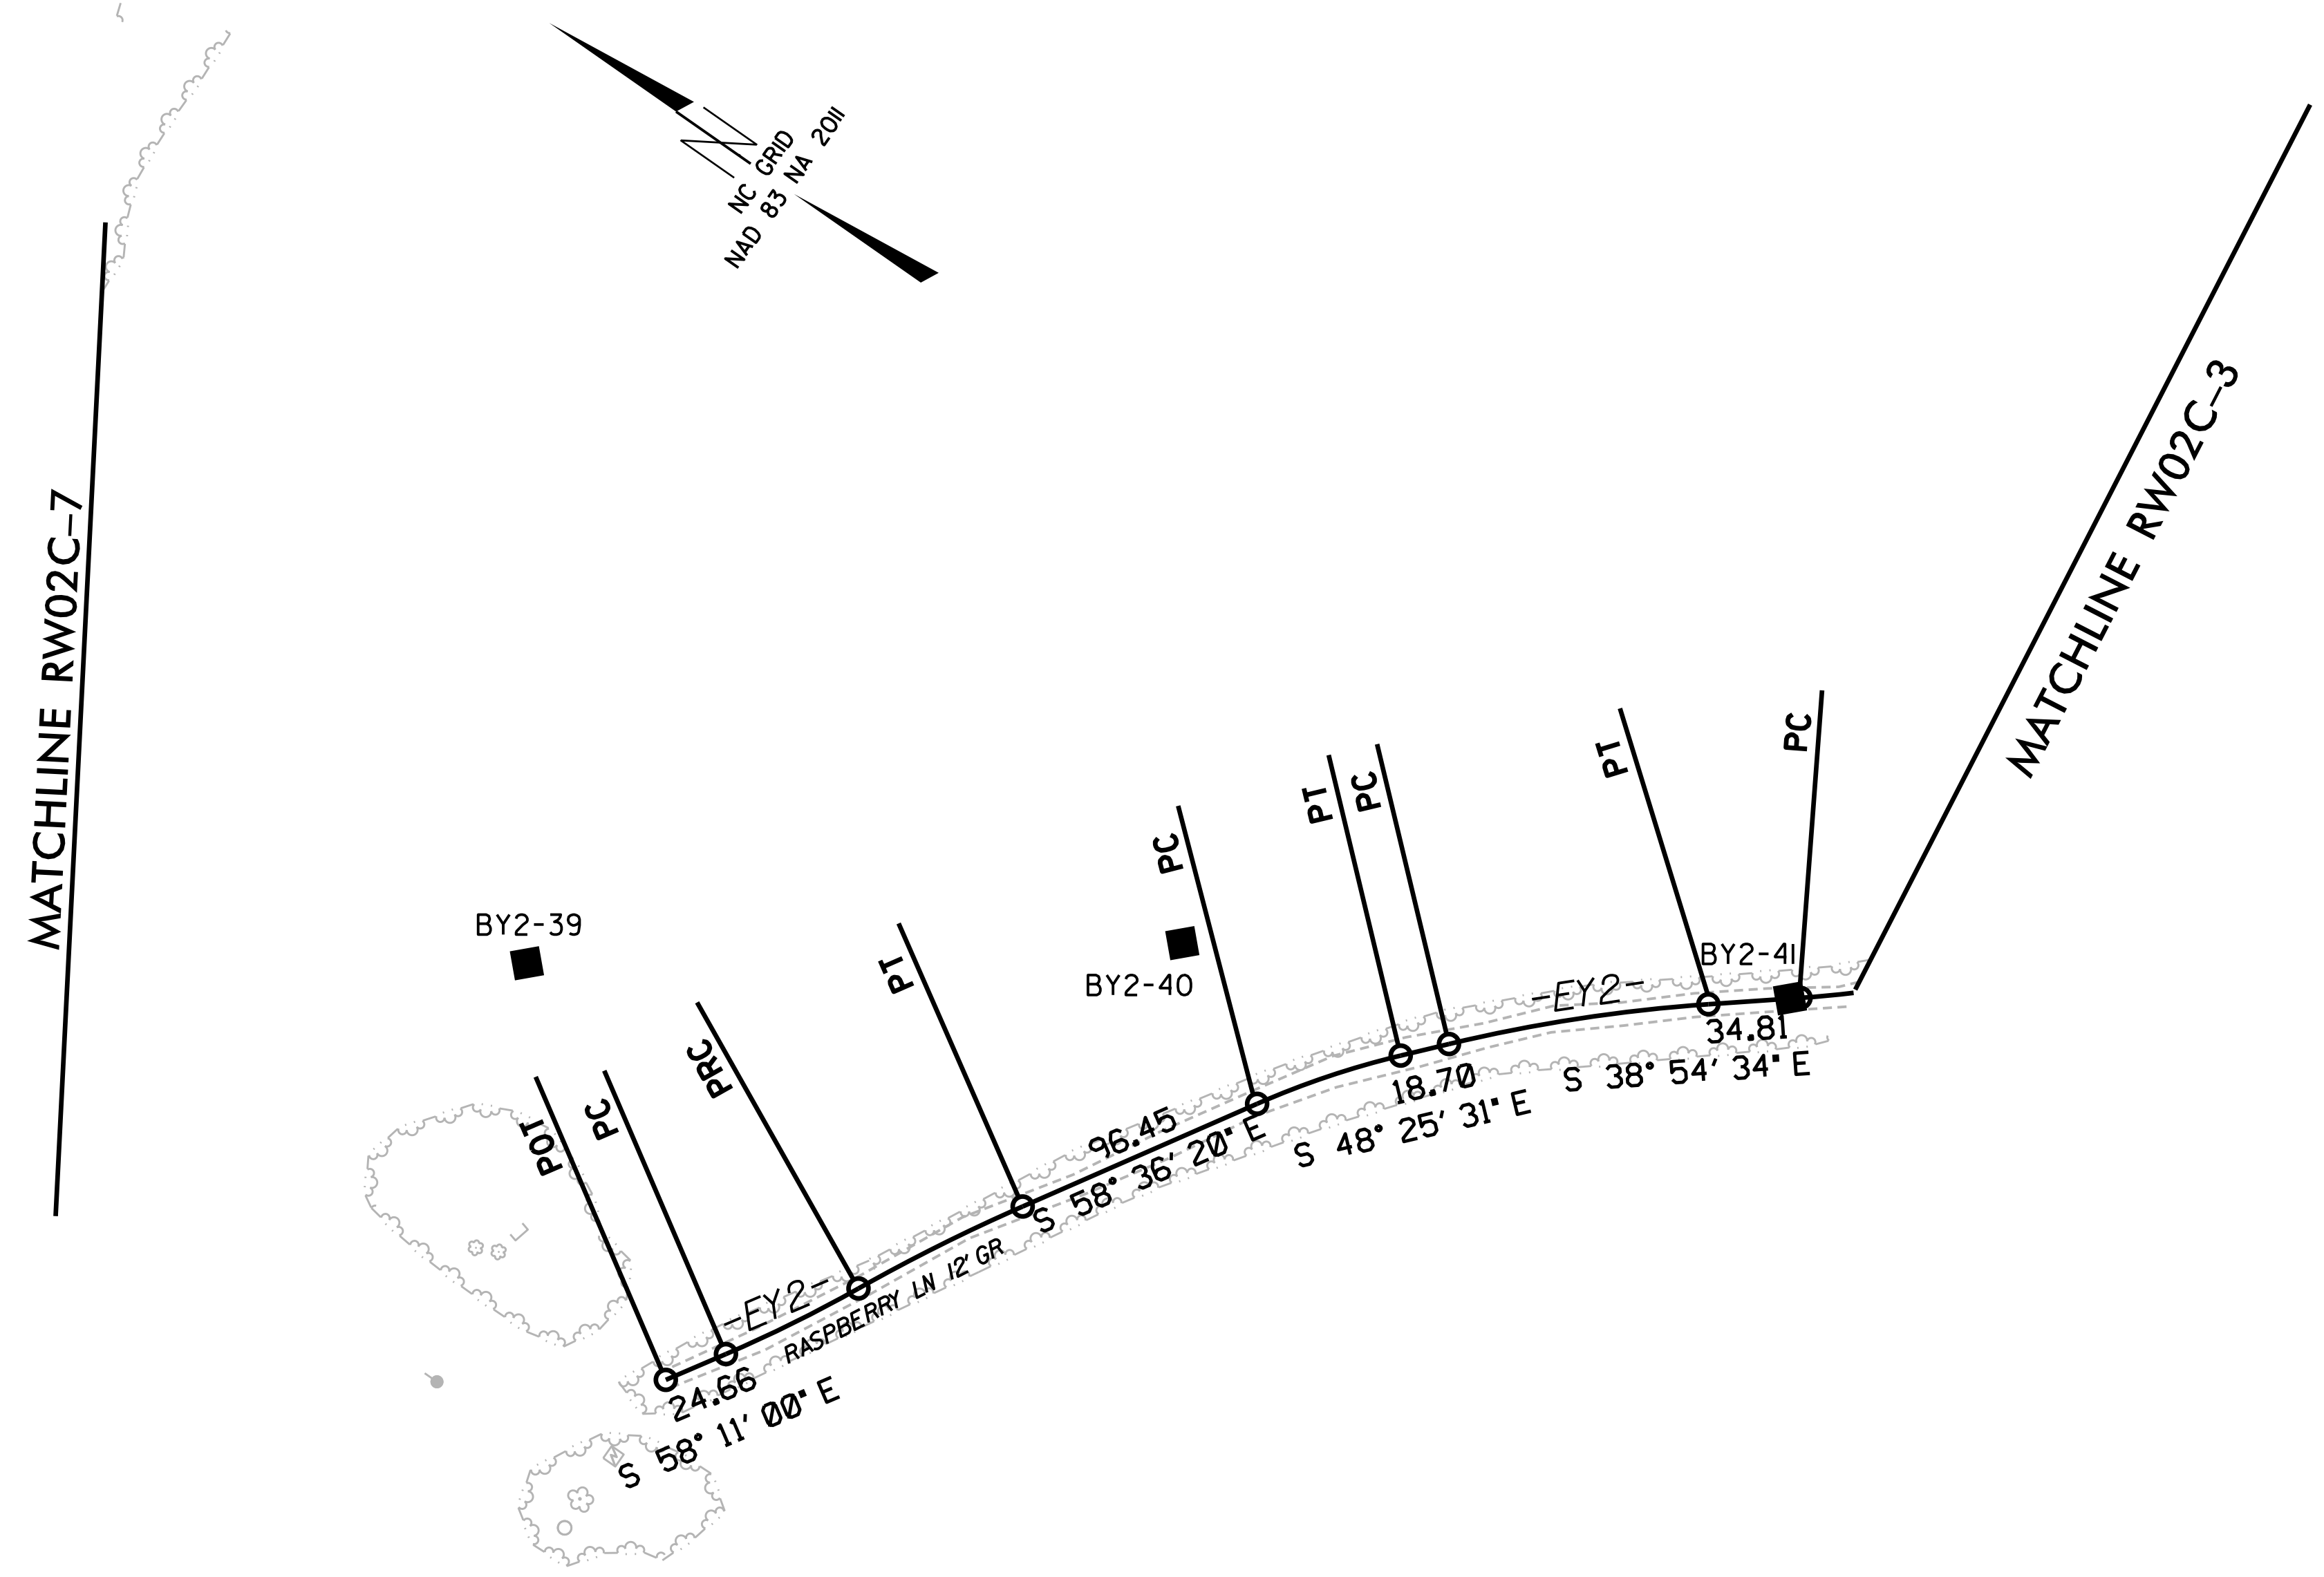

**NOTES:**

1. PROJECT CONTROL WAS ESTABLISHED USING GNSS, THE GLOBAL NAVIGATION SATELLITE SYSTEM.
2. THE SURVEY CONTROL DATA FOR THIS PROJECT HAS BEEN COMPILED FROM VARIOUS SOURCES. IF FURTHER INFORMATION REGARDING PROJECT CONTROL IS NEEDED, PLEASE CONTACT THE LOCATION AND SURVEYS UNIT.

REVISIONS

20-DEC-2019 11:24  
 F:\6229\Geomatics\2019 Projects\6229-19-0160 - NCDOT Survey - F14288 Union Co\Wood Survey Files\Mapping\Control Sheets\F14288\_1s\_rw02c-8.dgn  
 core@kohnle.com AT 11/08/19