


PROJ. REFERENCE NO.	SHEET NO.
Y-5500JC	TMP-4


PLANS PREPARED FOR THE NCDOT BY:

M MOTT MACDONALD I & E, LLC
 1101 HAYNES STREET, SUITE 101
 RALEIGH, NC 27604


M MOTT MACDONALD
 NC LICENSE NO. F-0669

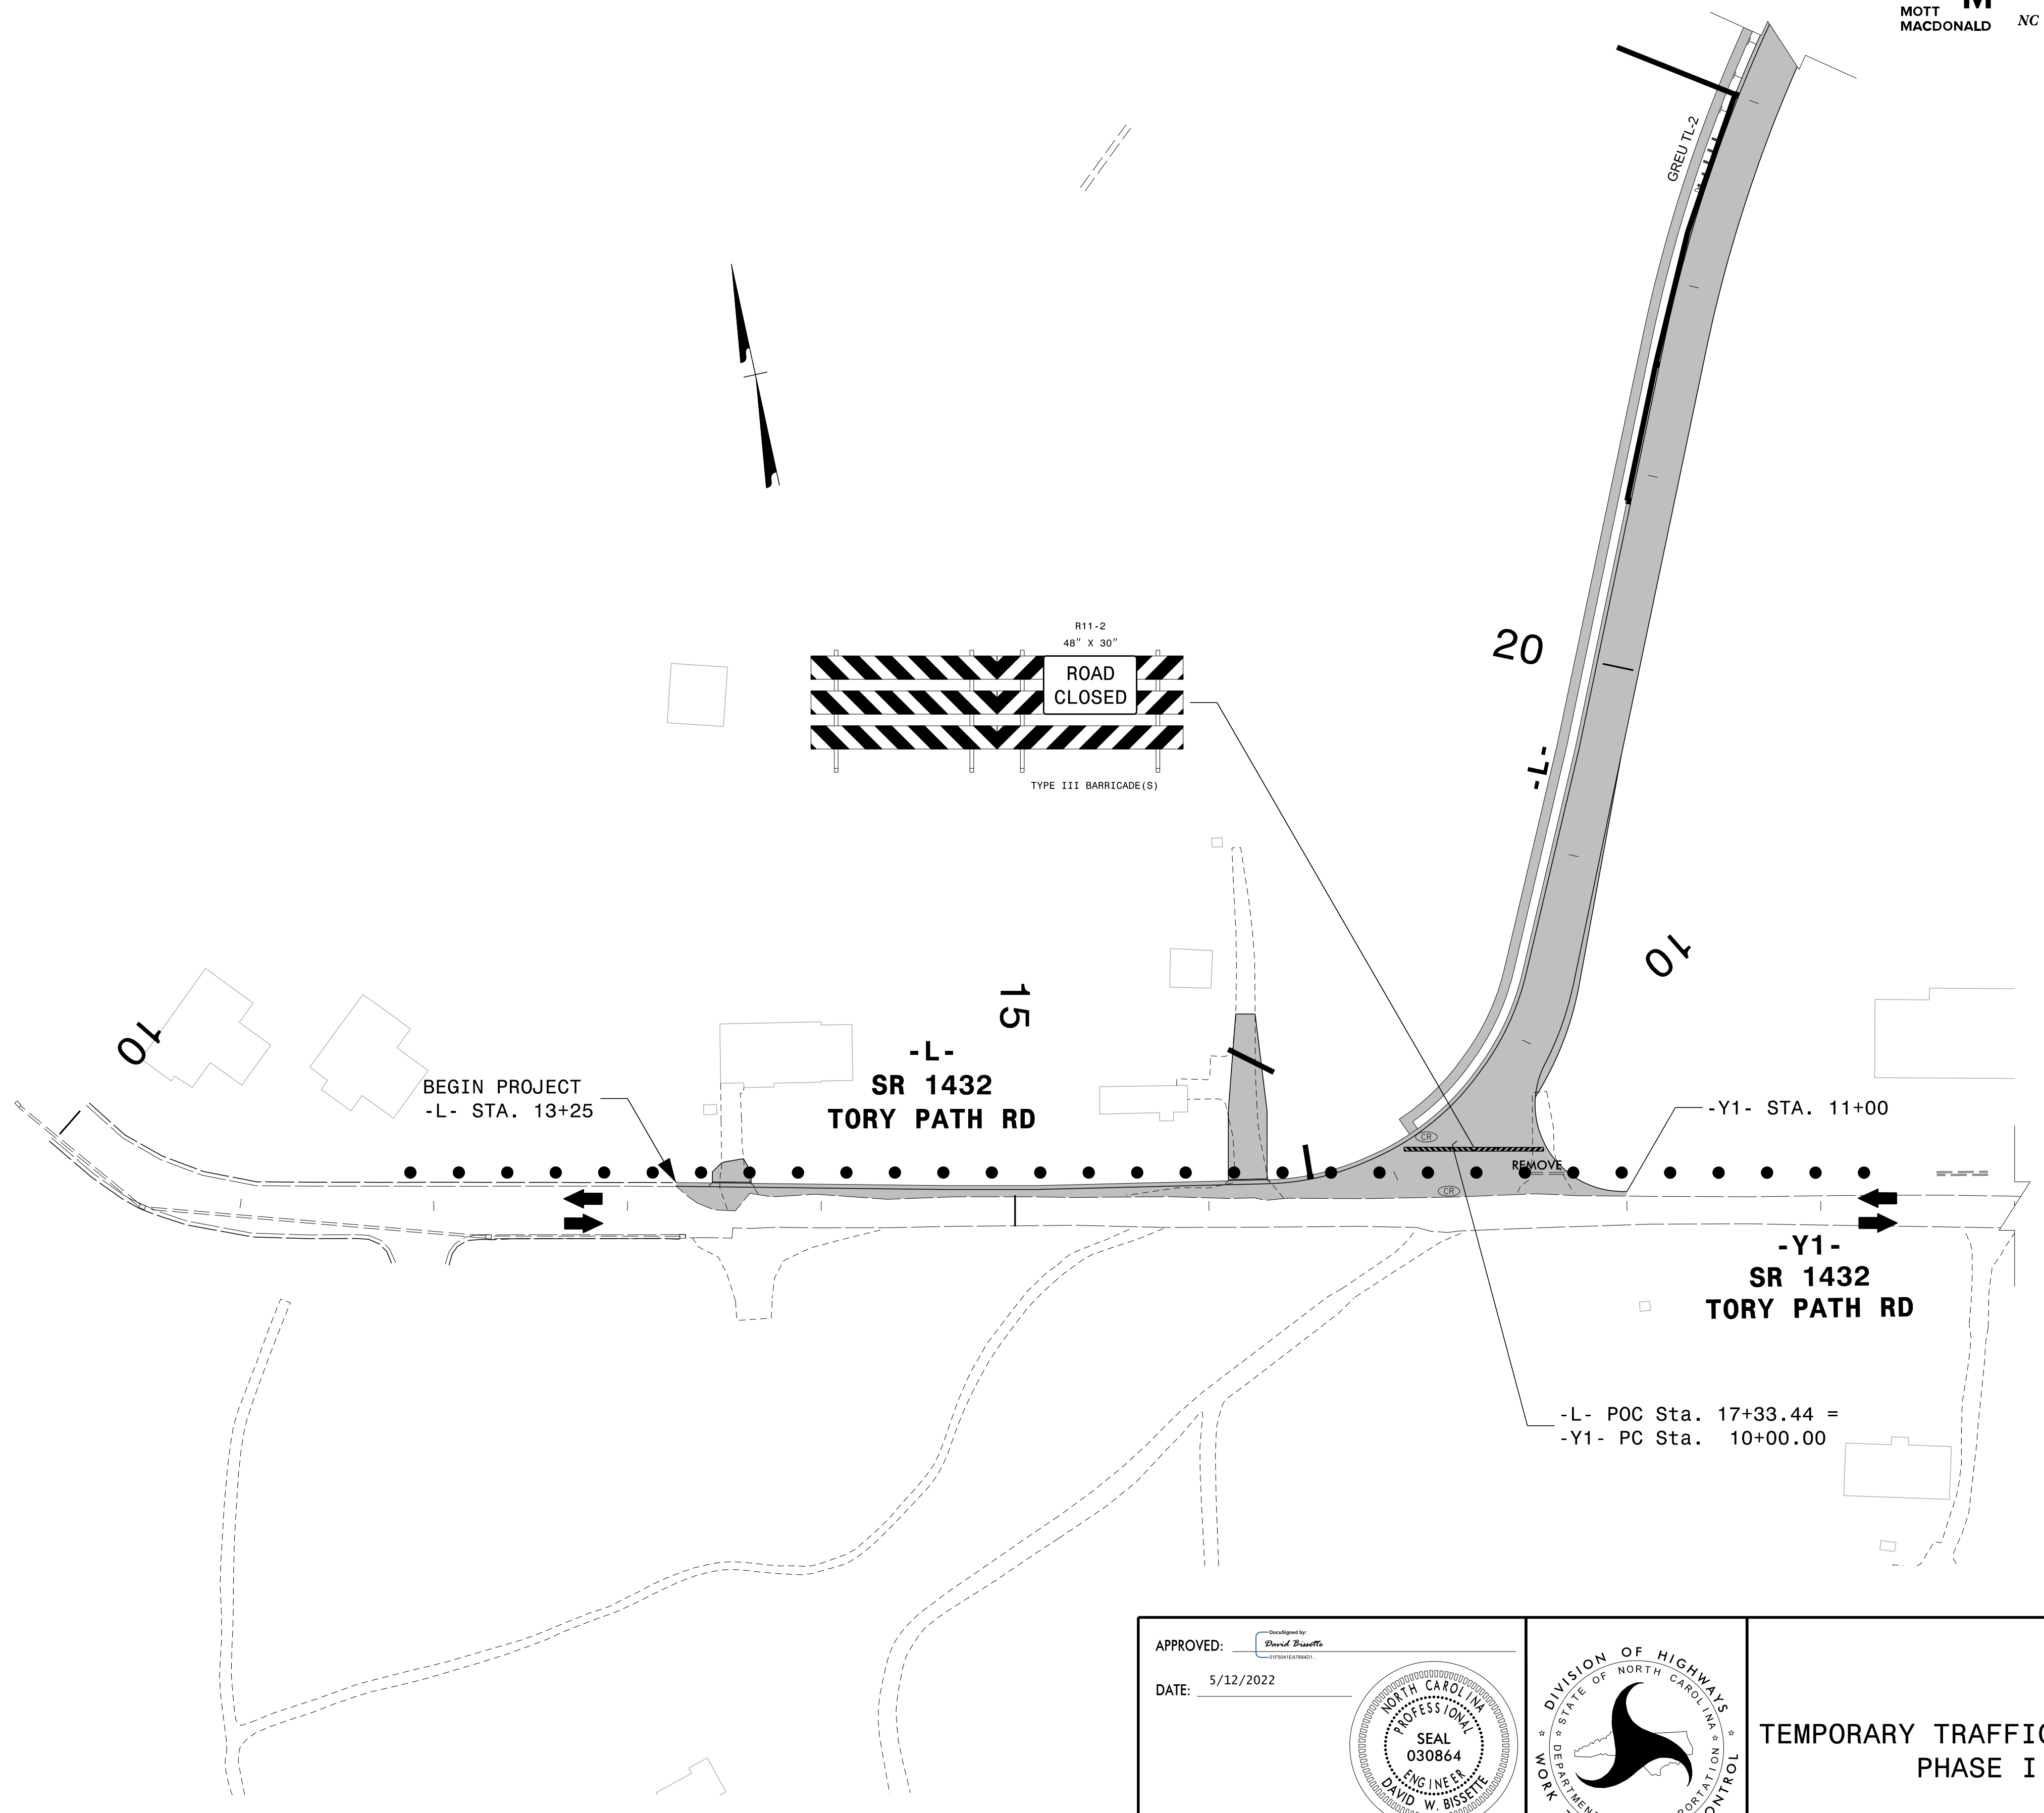

4/25/2022
 \\USFH00HVH\FPS01\Proj\382464_2017-RR-Xing-JP\Proj\F-14288_ToryPath\TrafficControl\Tc\Y-5500JC_TC_TMP_04_Phase_I.dgn
 User: BJS82185

APPROVED: 
 DATE: 5/12/2022

SEAL
 NORTH CAROLINA PROFESSIONAL ENGINEER
 030864
 DAVID W. BISSETTE

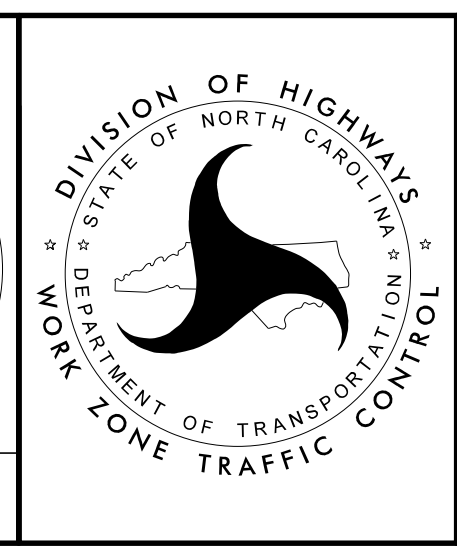

**TEMPORARY TRAFFIC CONTROL
 PHASE I**

**DOCUMENT NOT CONSIDERED FINAL
 UNLESS ALL SIGNATURES COMPLETED**