


PROJ. REFERENCE NO.	SHEET NO.
Y-5500JC	TMP-6


PLANS PREPARED FOR THE NCDOT BY:


M MOTT MACDONALD I & E, LLC
 1101 HAYNES STREET, SUITE 101
 RALEIGH, NC 27604

M MOTT MACDONALD
 NC LICENSE NO. F-0669

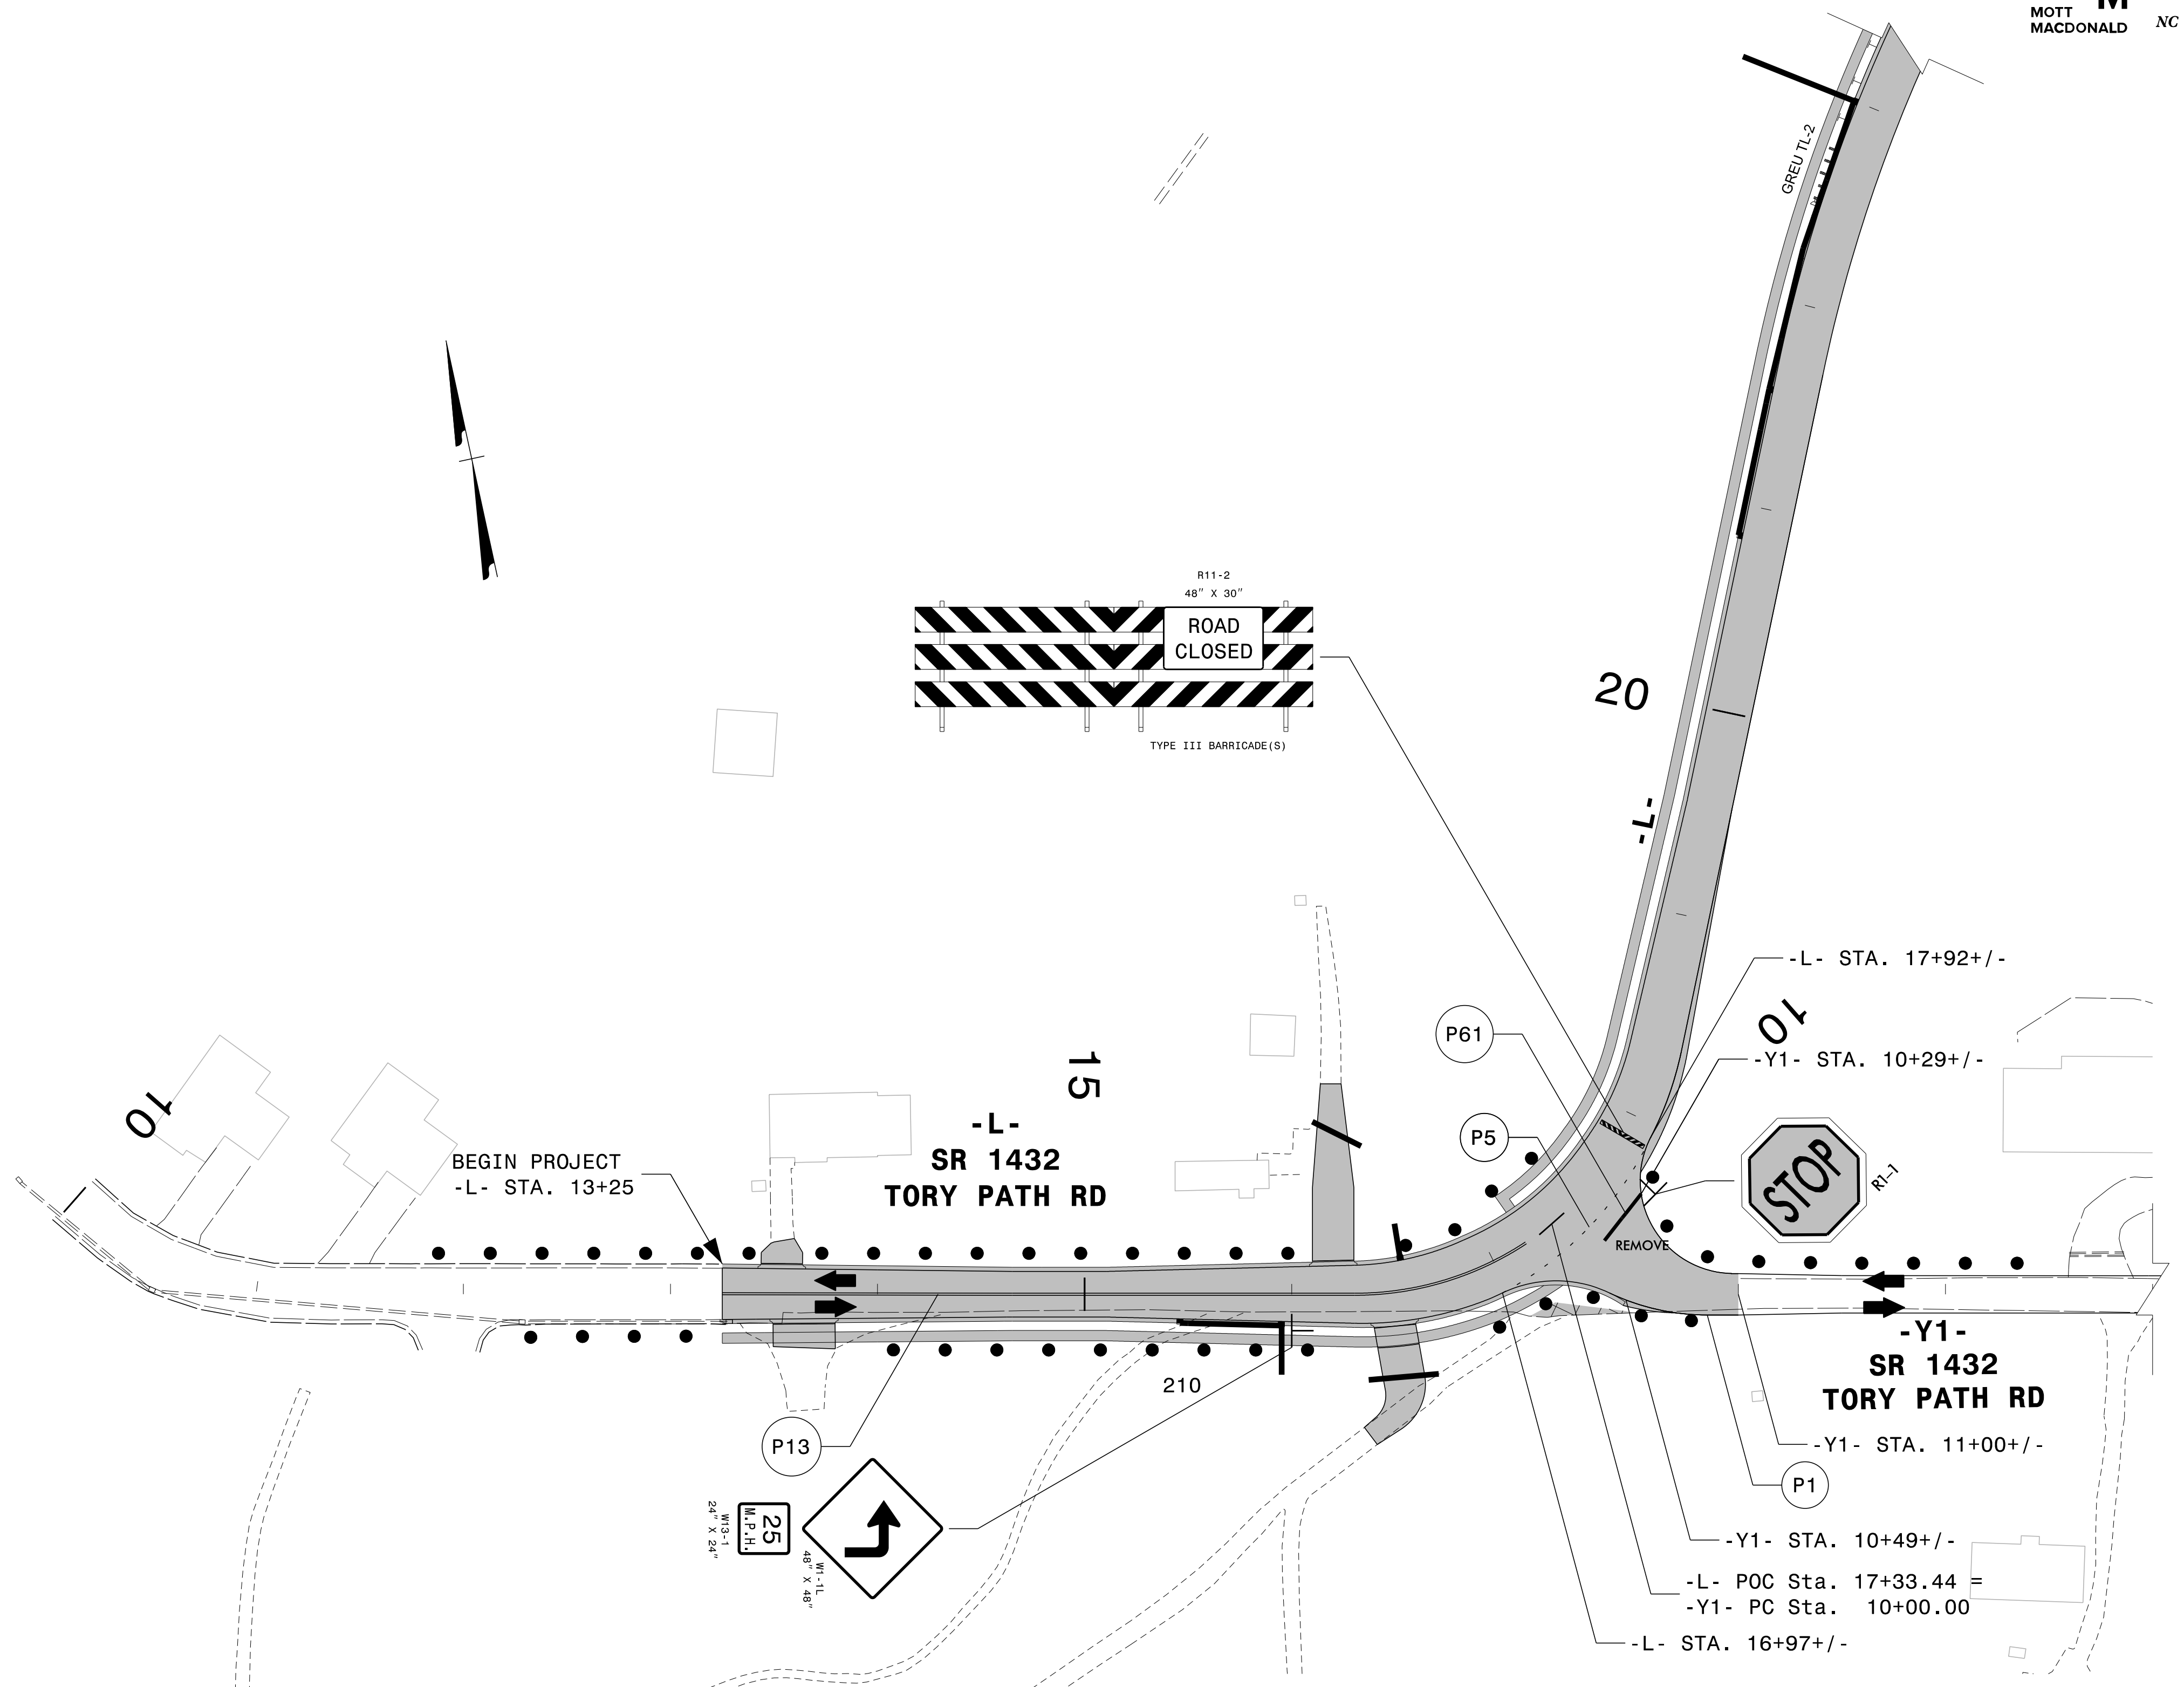


4/25/2022
 \\USFH00HVHVFPS01\Proj\382464_2017-RR-Xing-JP\Proj\F-14288_ToryPath\TrafficControl\Tc\Y-5500JC_TC_TMP_06_Phase_II.dgn
 User:BS82185

APPROVED: 
 DATE: 5/12/2022

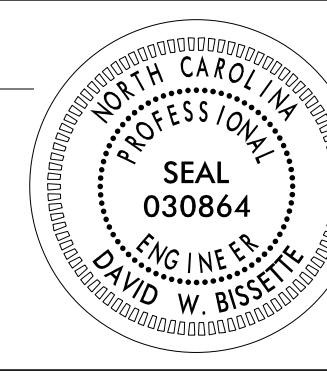

**DOCUMENT NOT CONSIDERED FINAL
 UNLESS ALL SIGNATURES COMPLETED**

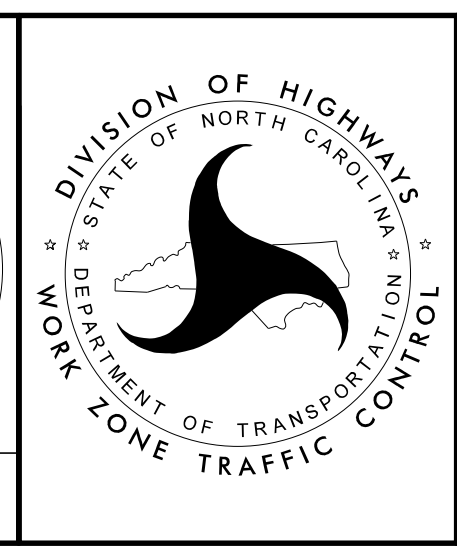

**TEMPORARY TRAFFIC CONTROL
 PHASE II**