
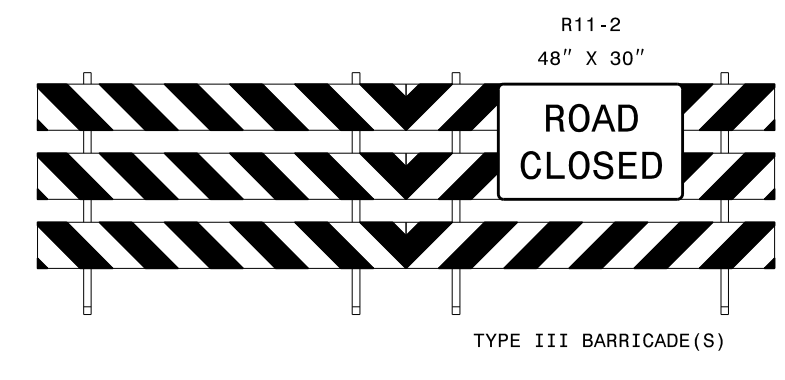
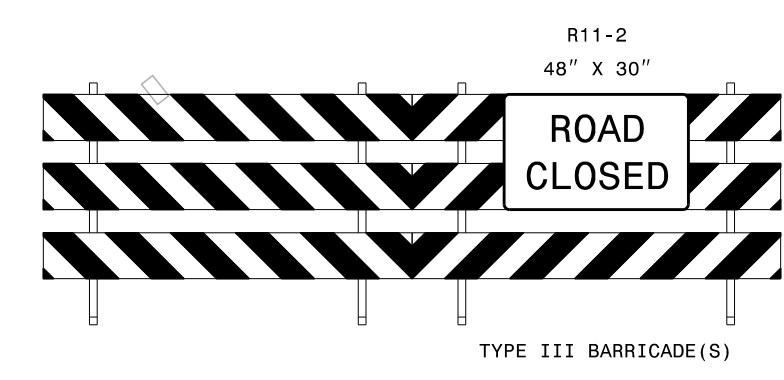
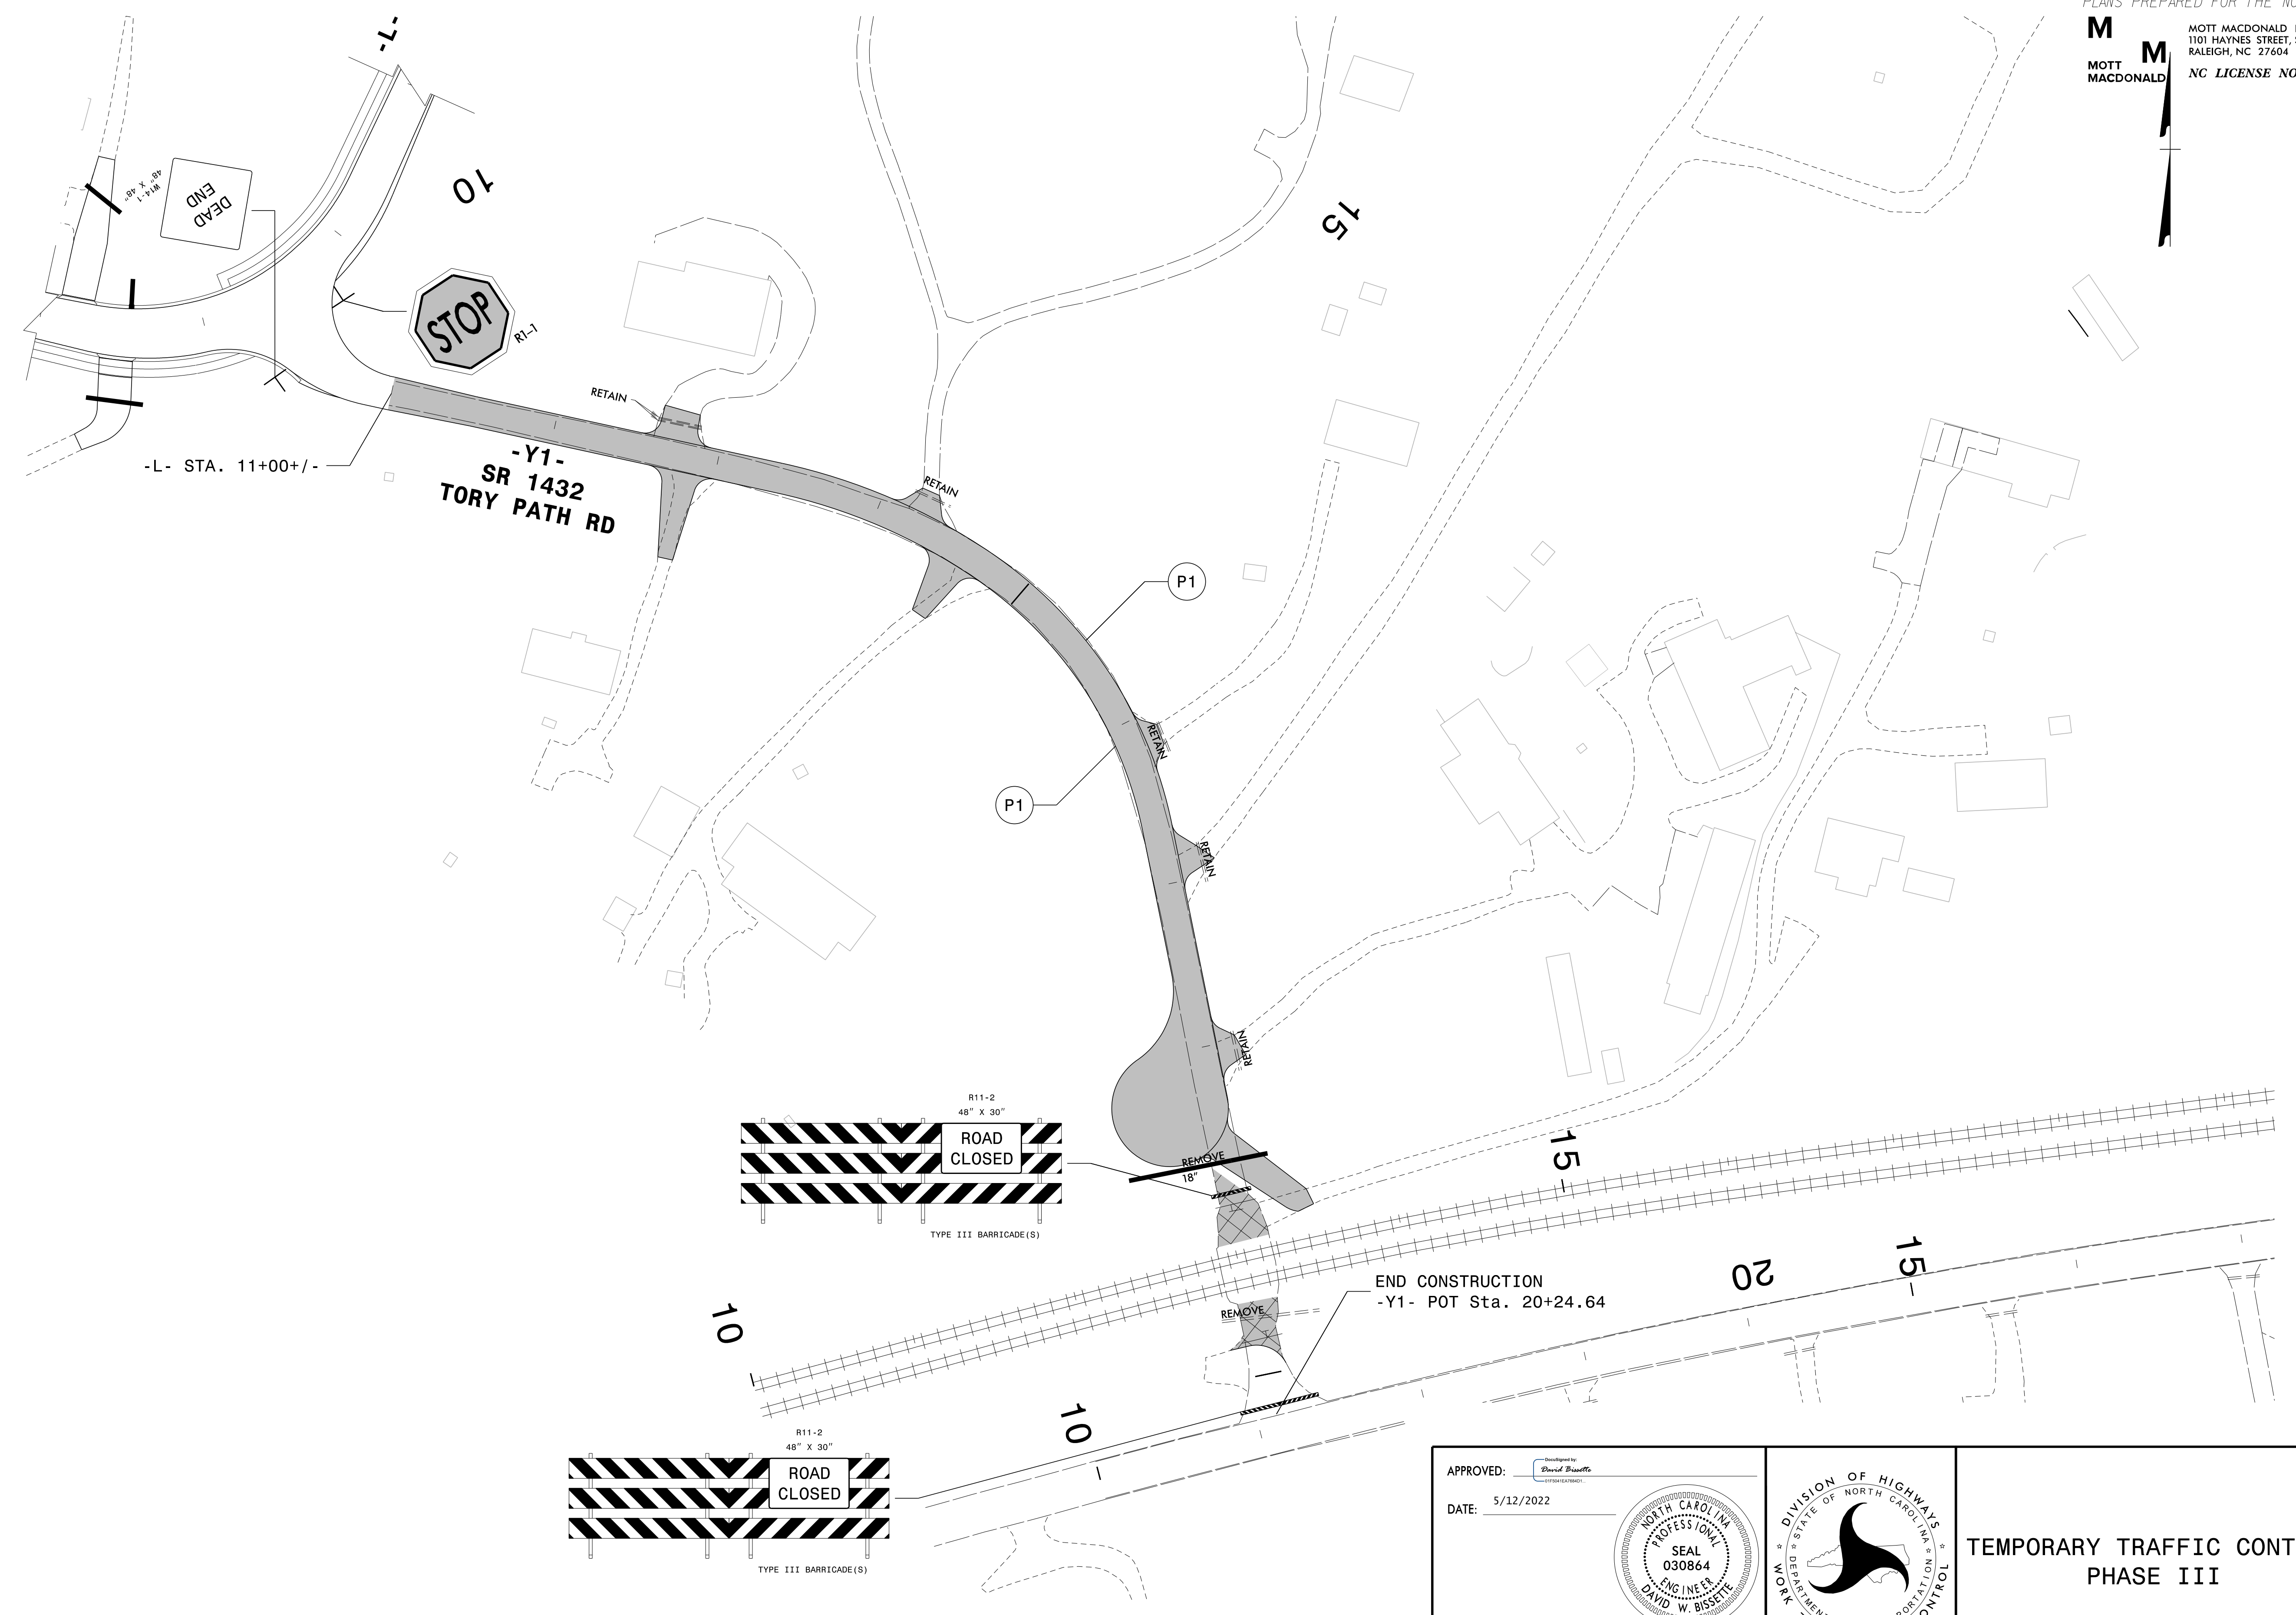


PROJ. REFERENCE NO.	SHEET NO.
Y-5500JC	TMP-8


PLANS PREPARED FOR THE NCDOT BY:


M
MOTT MACDONALD
MOTT MACDONALD I & E, LLC
1101 HAYNES STREET, SUITE 101
RALEIGH, NC 27604
NC LICENSE NO. F-0669

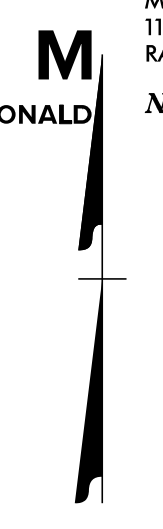


END CONSTRUCTION
-Y1- POT Sta. 20+24.64

4/25/2022
 \\USFH00\HYVPS01\Proj\382464_2017-RR-Xing-JP\Proj\F-14288_ToryPath\TrafficControl\ToryPath\Y-5500JC_TC_TMP_08_Phase_III.dgn
 User:BS82185

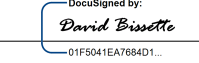APPROVED: 
 DATE: 5/12/2022

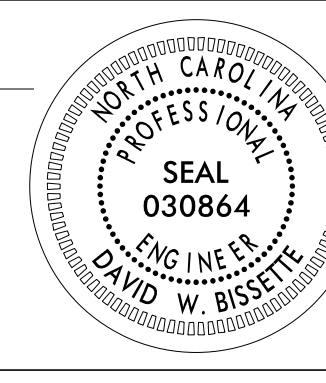

**DOCUMENT NOT CONSIDERED FINAL
UNLESS ALL SIGNATURES COMPLETED**

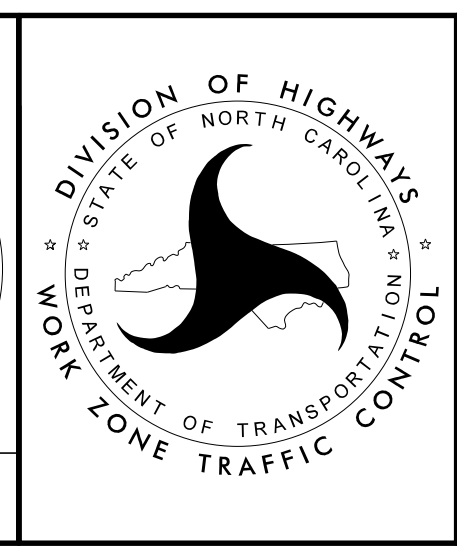

**TEMPORARY TRAFFIC CONTROL
PHASE III**