

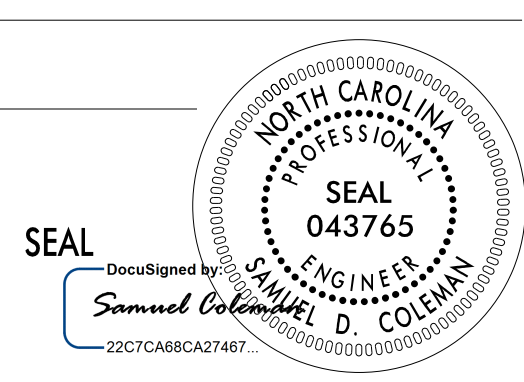

I:\23\2021\G:\382464\2017-RR-Xing-JP\Proj\F-14288\_ToryPath\Traffic\Signing and Delineation\Pavement Marking Layout\Plans\F-14288\_Sgn\_PMP\_2.dgn  
User:COL85144

PLANS PREPARED FOR THE NCDOT BY:  
**M M**  
MOTT  
MACDONALD  
LICENSE NO. F-969

PROJ. REFERENCE NO.	SHEET NO.
Y-5500JC	PMP-2

### PAVEMENT MARKING SCHEDULE

- T1 WHITE EDGELINE (4", 90 MIL)
- T5 2 FT. - 6 FT./SP WHITE MINISKIP (4", 90 MIL)
- T13 YELLOW DOUBLE CENTER (4", 90 MIL)
- T60 WHITE LINE, RR X (16", 90 MIL)
- T61 WHITE STOPBAR (24", 90 MIL)
- T100 ALPHANUMERIC CHAR. (90 MIL)

APPROVED: _____ DATE: _____  SEAL DocuSigned by: Samuel D. Coleman 2227CA88CA21461	 DIVISION OF HIGHWAYS STATE OF NORTH CAROLINA DEPARTMENT OF TRANSPORTATION WORK ZONE TRAFFIC CONTROL	PAVEMENT MARKING SCHEDULE SHEET
<b>DOCUMENT NOT CONSIDERED FINAL UNLESS ALL SIGNATURES COMPLETED</b>		