
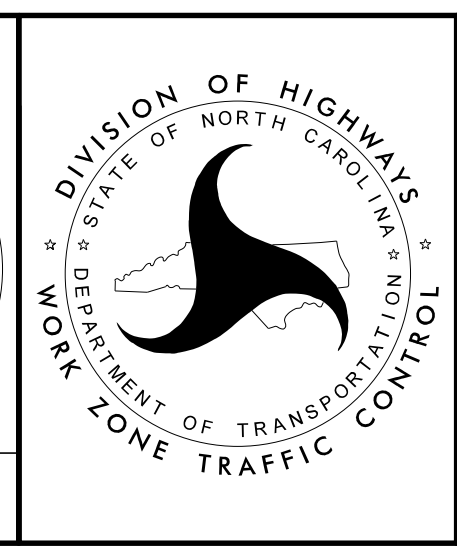


I:\23\2021\G:\382464\2017-RR-Xing-JP\Proj\F-14288\_ToryPath\Traffic\Signing and Delineation\Pavement Marking Layout Plans\F-14288\_Sgn\_PMP\_3.dgn  
 User:COL85144

20' CONC.  
 IL DRIVE  
 STA. 16+48 RT

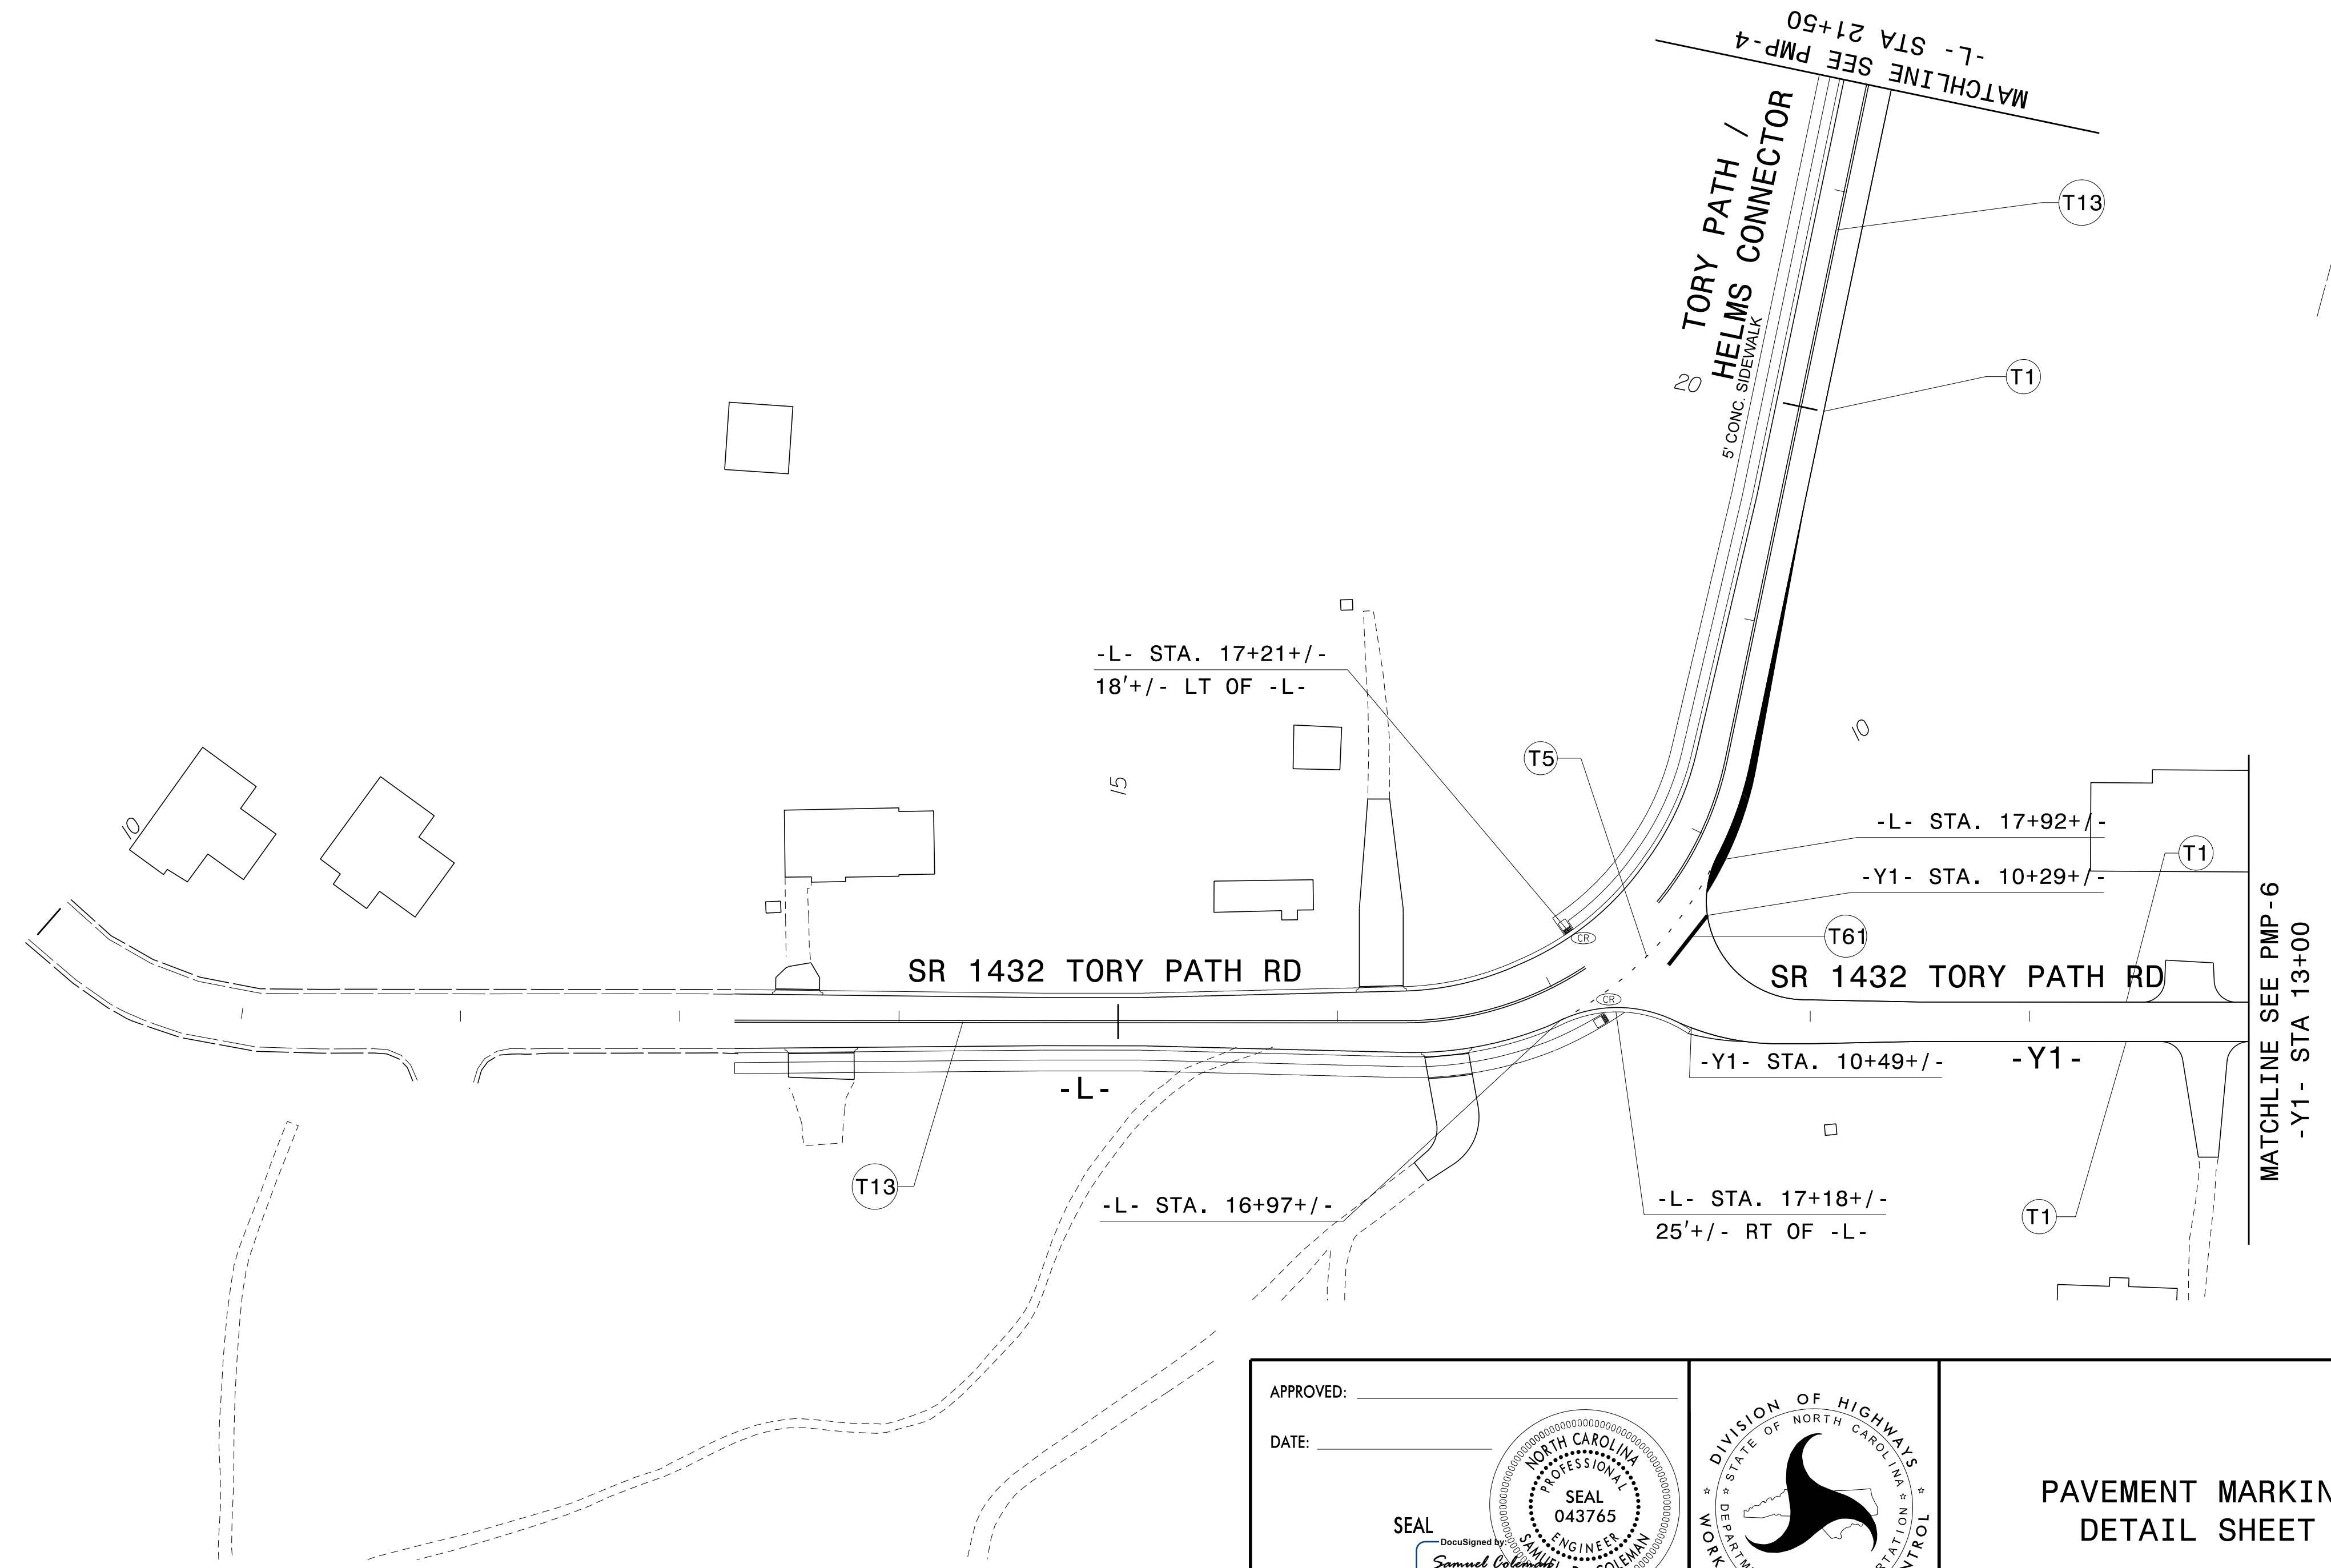

**PAVEMENT MARKING  
 DETAIL SHEET**

**DOCUMENT NOT CONSIDERED FINAL  
 UNLESS ALL SIGNATURES COMPLETED**