


TORY PATH RD / HELMS CONNECTOR
 5' CONC. SIDEWALK

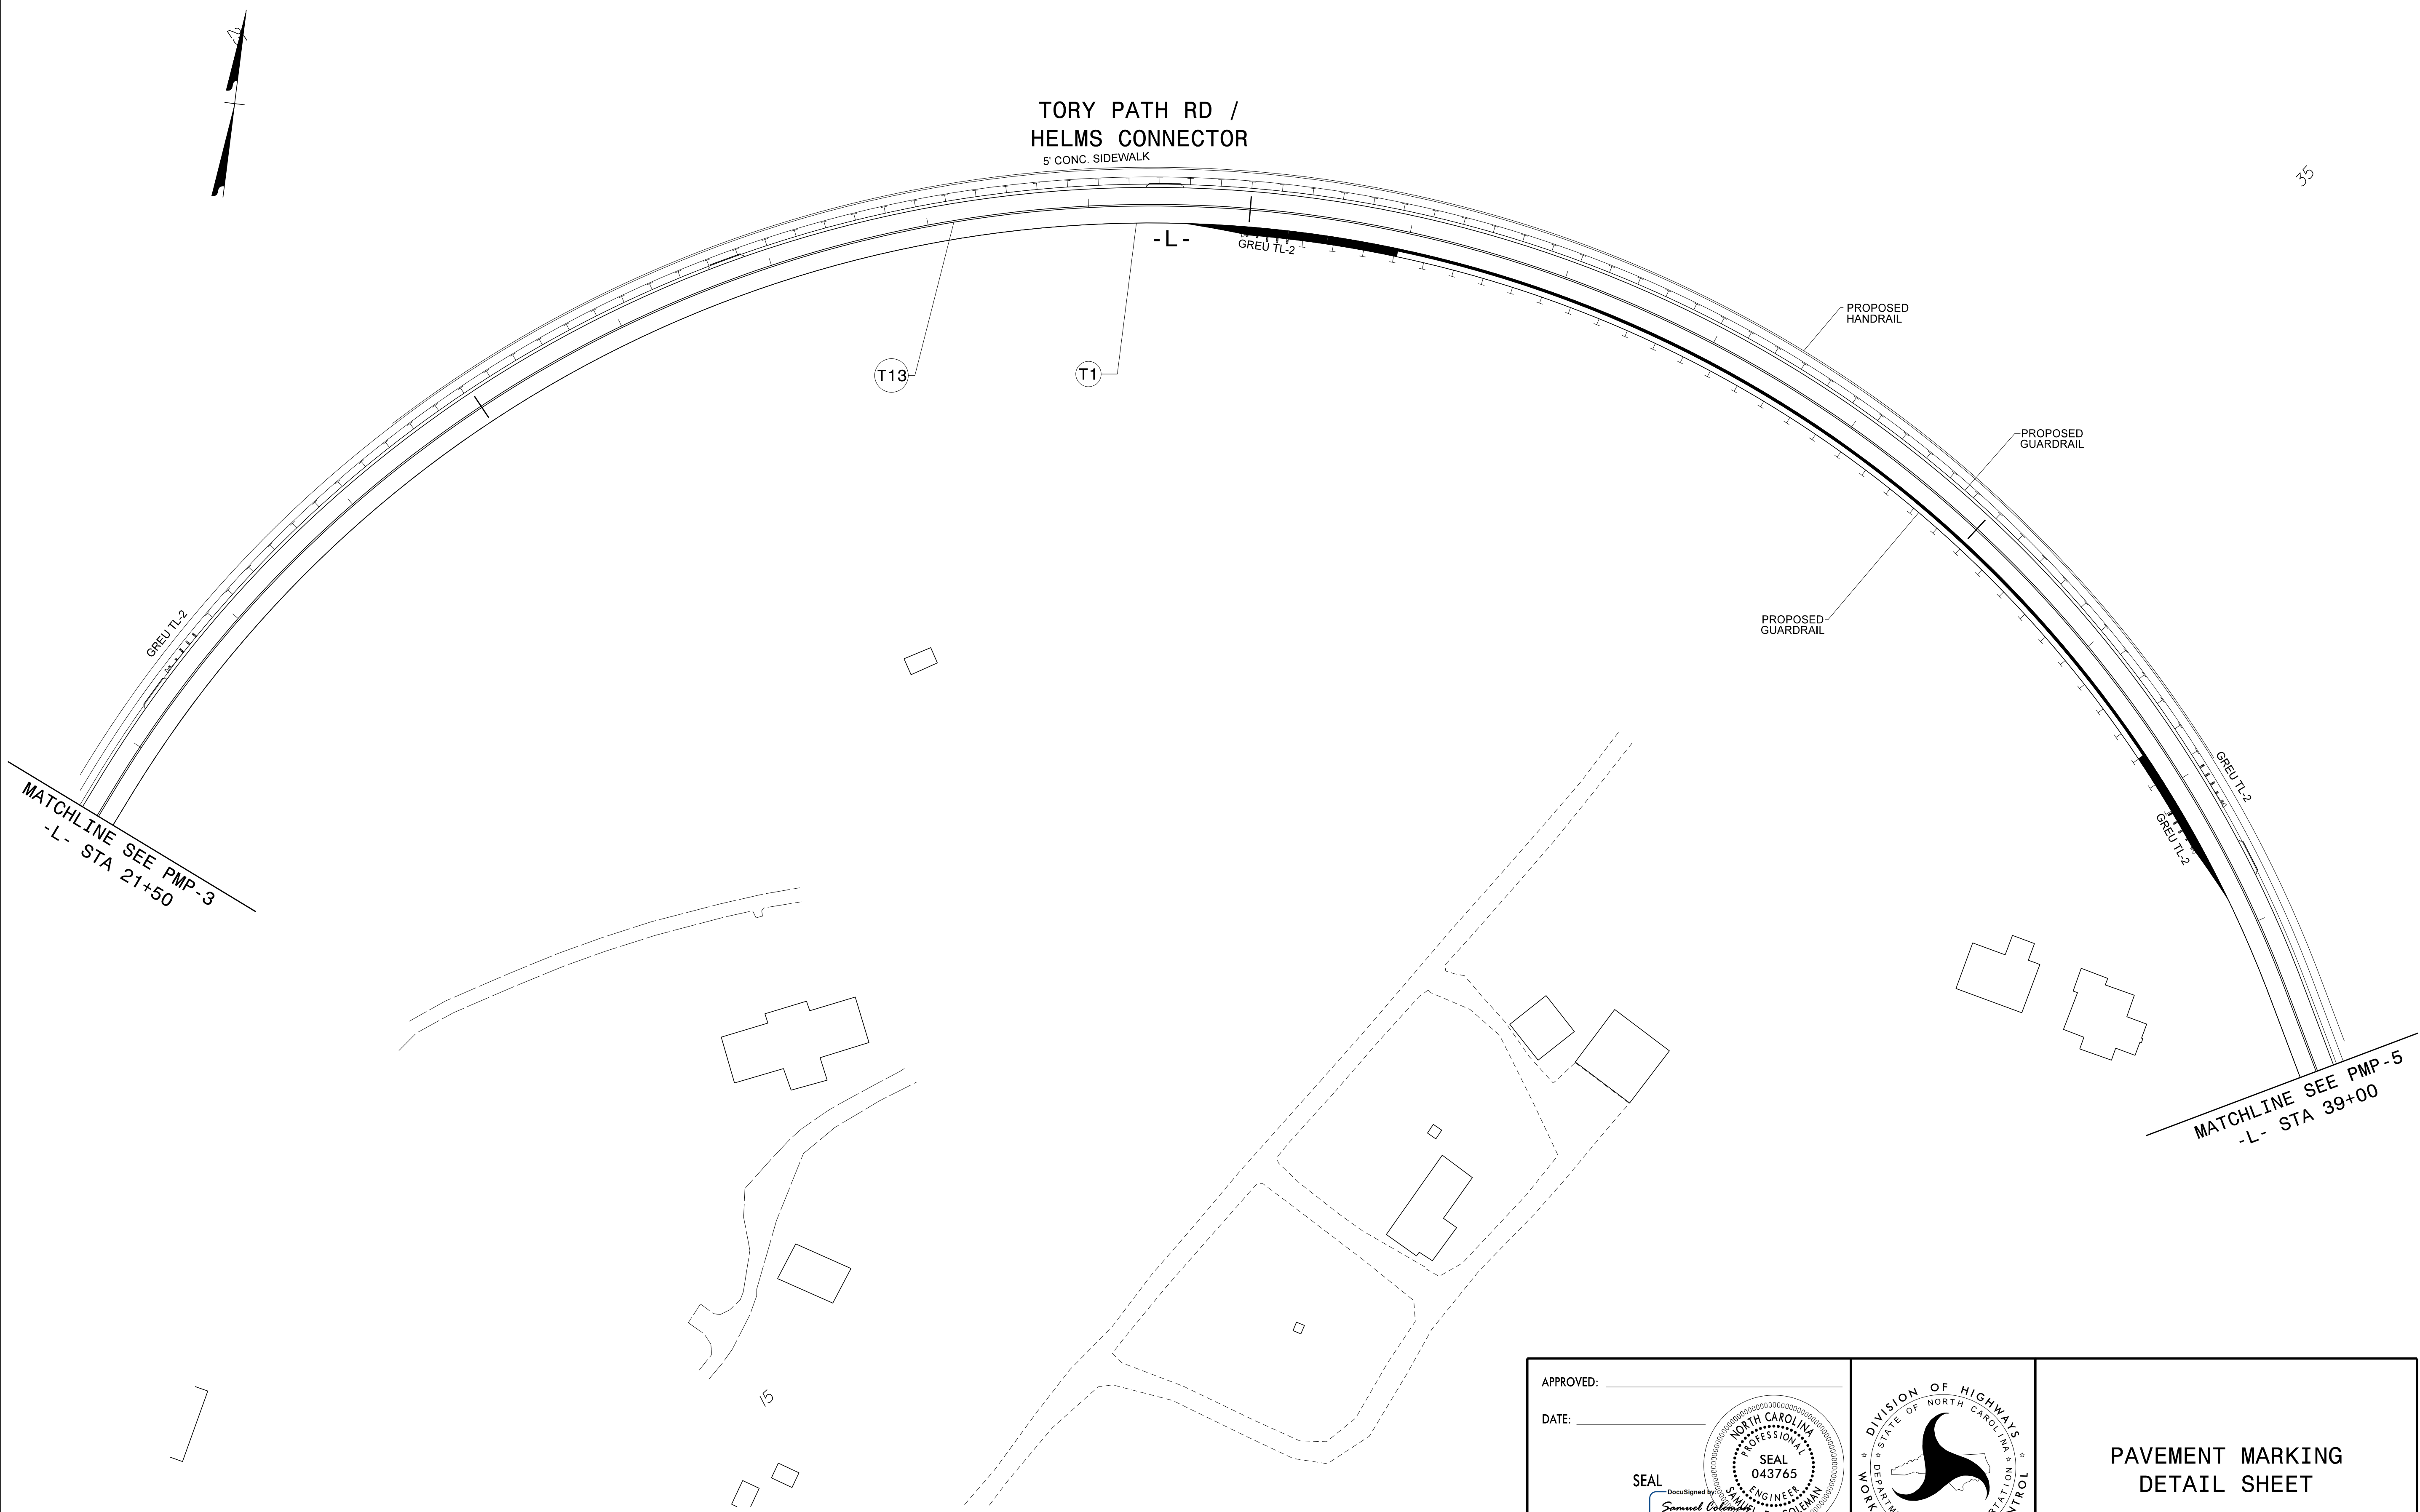


MATCHLINE SEE PMP-3
 -L- STA 21+50

MATCHLINE SEE PMP-5
 -L- STA 39+00

I:\23\2021\G:\382464\2017-RR-Xing-JP\Proj\F-14288_ToryPath\Traffic\Signing and Delineation\Pavement Marking Layout Plans\F-14288_Sgn_PMP_4.dgn
 User:COL85144

APPROVED: _____
 DATE: _____

SEAL
 Documented by
Samuel D. Coleman
 227CA88CA21461

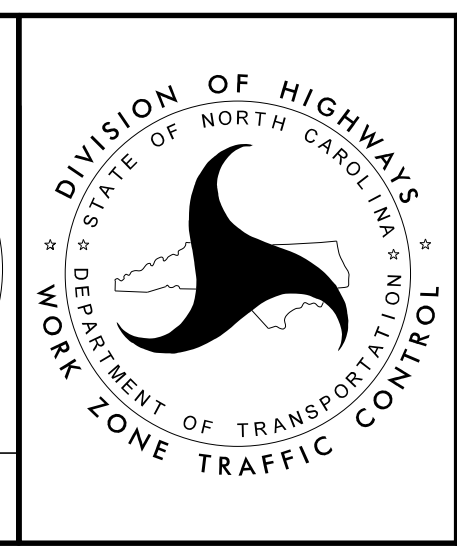

**PAVEMENT MARKING
 DETAIL SHEET**

**DOCUMENT NOT CONSIDERED FINAL
 UNLESS ALL SIGNATURES COMPLETED**