


**** TIE TO EXISTING MARKINGS**

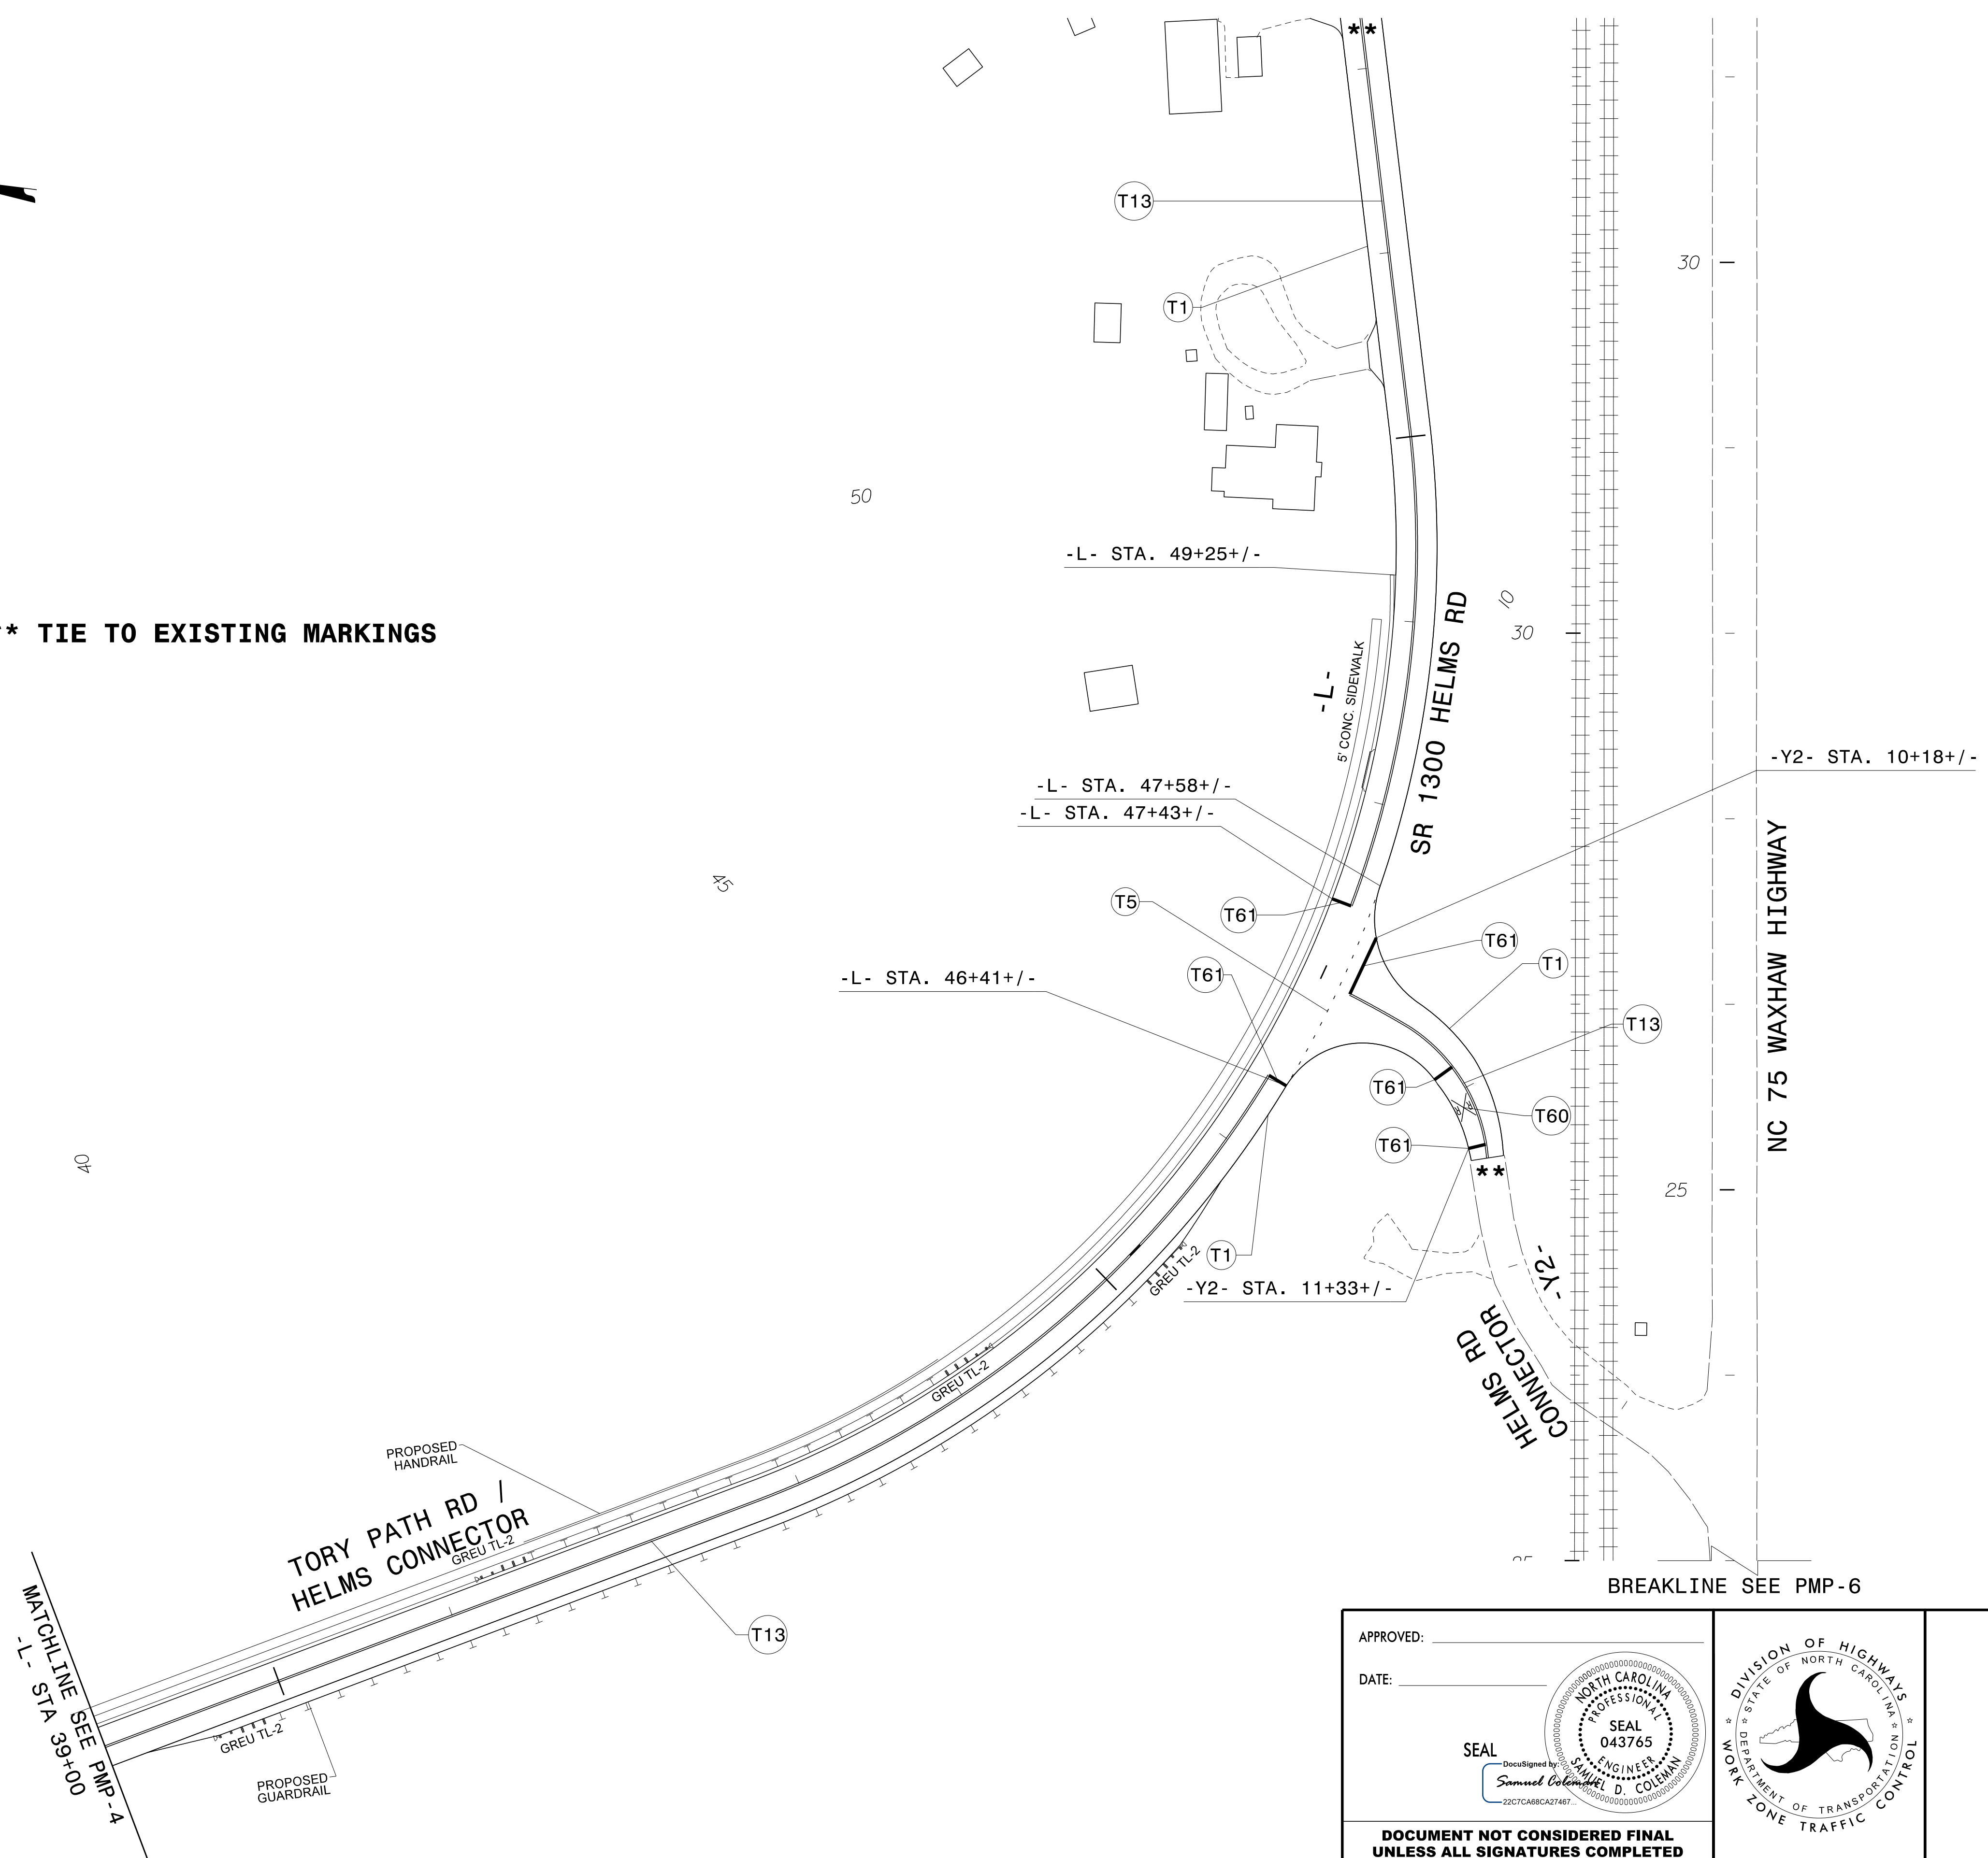


I:\23\2021\G:\382464\2017-RR-Xing-JP\Proj\F-14288_ToryPath\Traffic\Signing and Delineation\Pavement Marking Layout Plans\F-14288_Sgn_PMP_5.dgn
 User:COL85144

APPROVED: _____
 DATE: _____

SEAL
 Documented by
Samuel Coleman
 D. COLEMAN
 22CTCAB8CA27467

**DOCUMENT NOT CONSIDERED FINAL
 UNLESS ALL SIGNATURES COMPLETED**

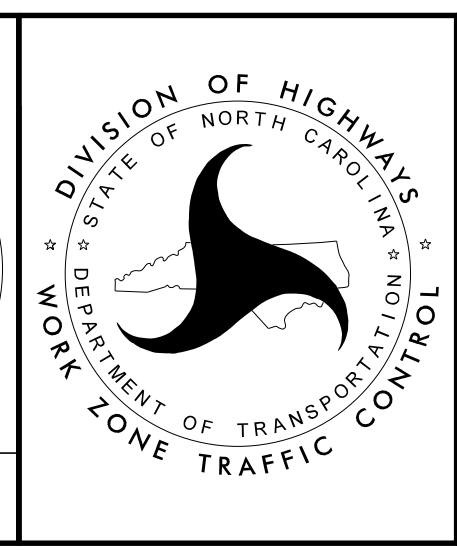

**PAVEMENT MARKING
 DETAIL SHEET**