
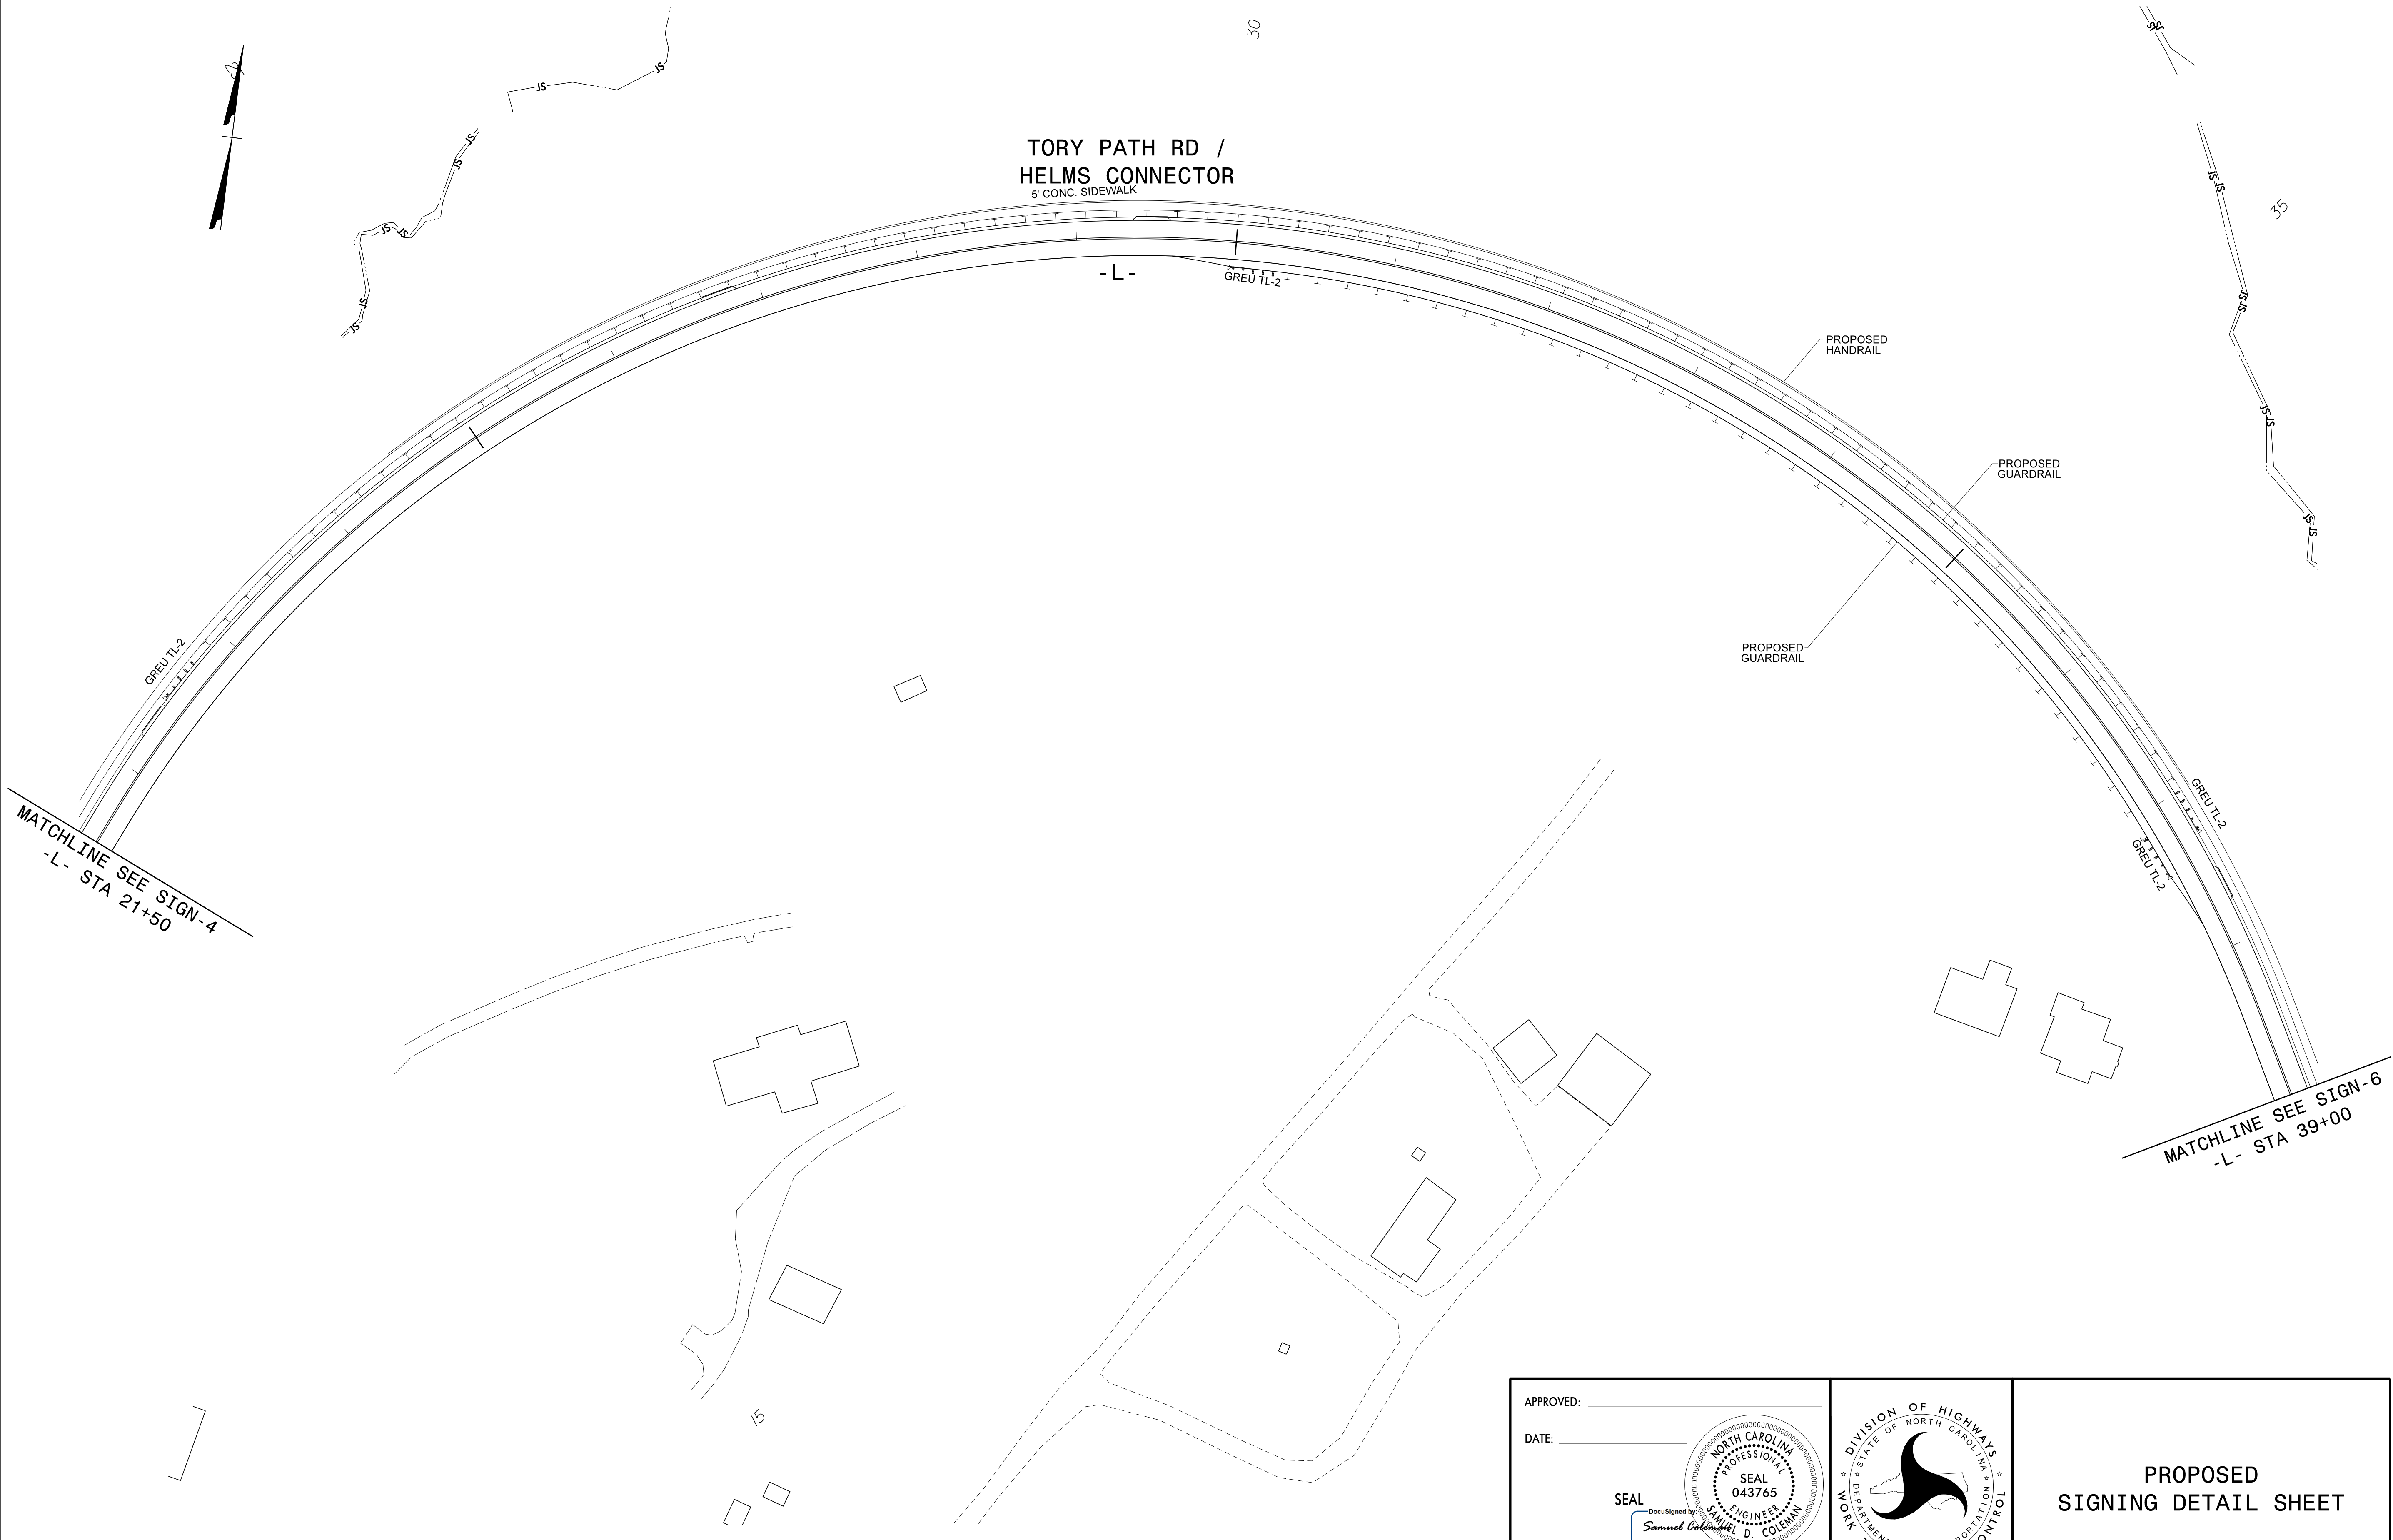
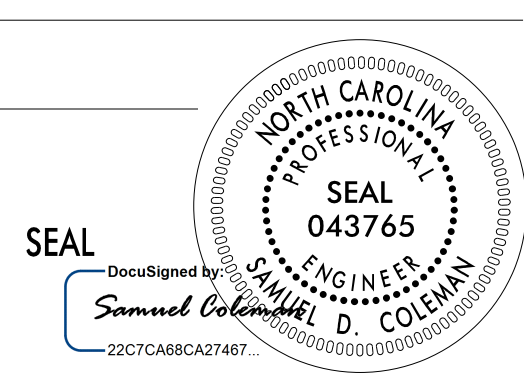


PLANS PREPARED FOR THE NCDOT BY:  
**M M**  
 MONT MACDONALD  
 LICENSE NO. F-9669

PROJ. REFERENCE NO.	SHEET NO.
Y-5500JC	SIGN-5

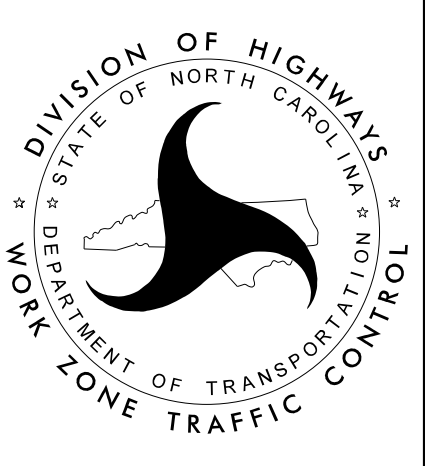

11/23/2021  
 G:\382464\2017-RR-Xing-JP\Proj\F-14288\_ToryPath\Traffic\Signing and Delineation\Signing\Layout Plans\F-14288\_Sgn\_SGN\_5.dgn  
 User:COL85144

APPROVED: _____ DATE: _____  SEAL Samuel Coleman, P.E. License No. 043765 State of North Carolina	 DIVISION OF HIGHWAYS NORTH CAROLINA DEPARTMENT OF TRANSPORTATION WORK ZONE TRAFFIC CONTROL	<p style="text-align: center;"><b>PROPOSED SIGNING DETAIL SHEET</b></p>
<b>DOCUMENT NOT CONSIDERED FINAL UNLESS ALL SIGNATURES COMPLETED</b>		