
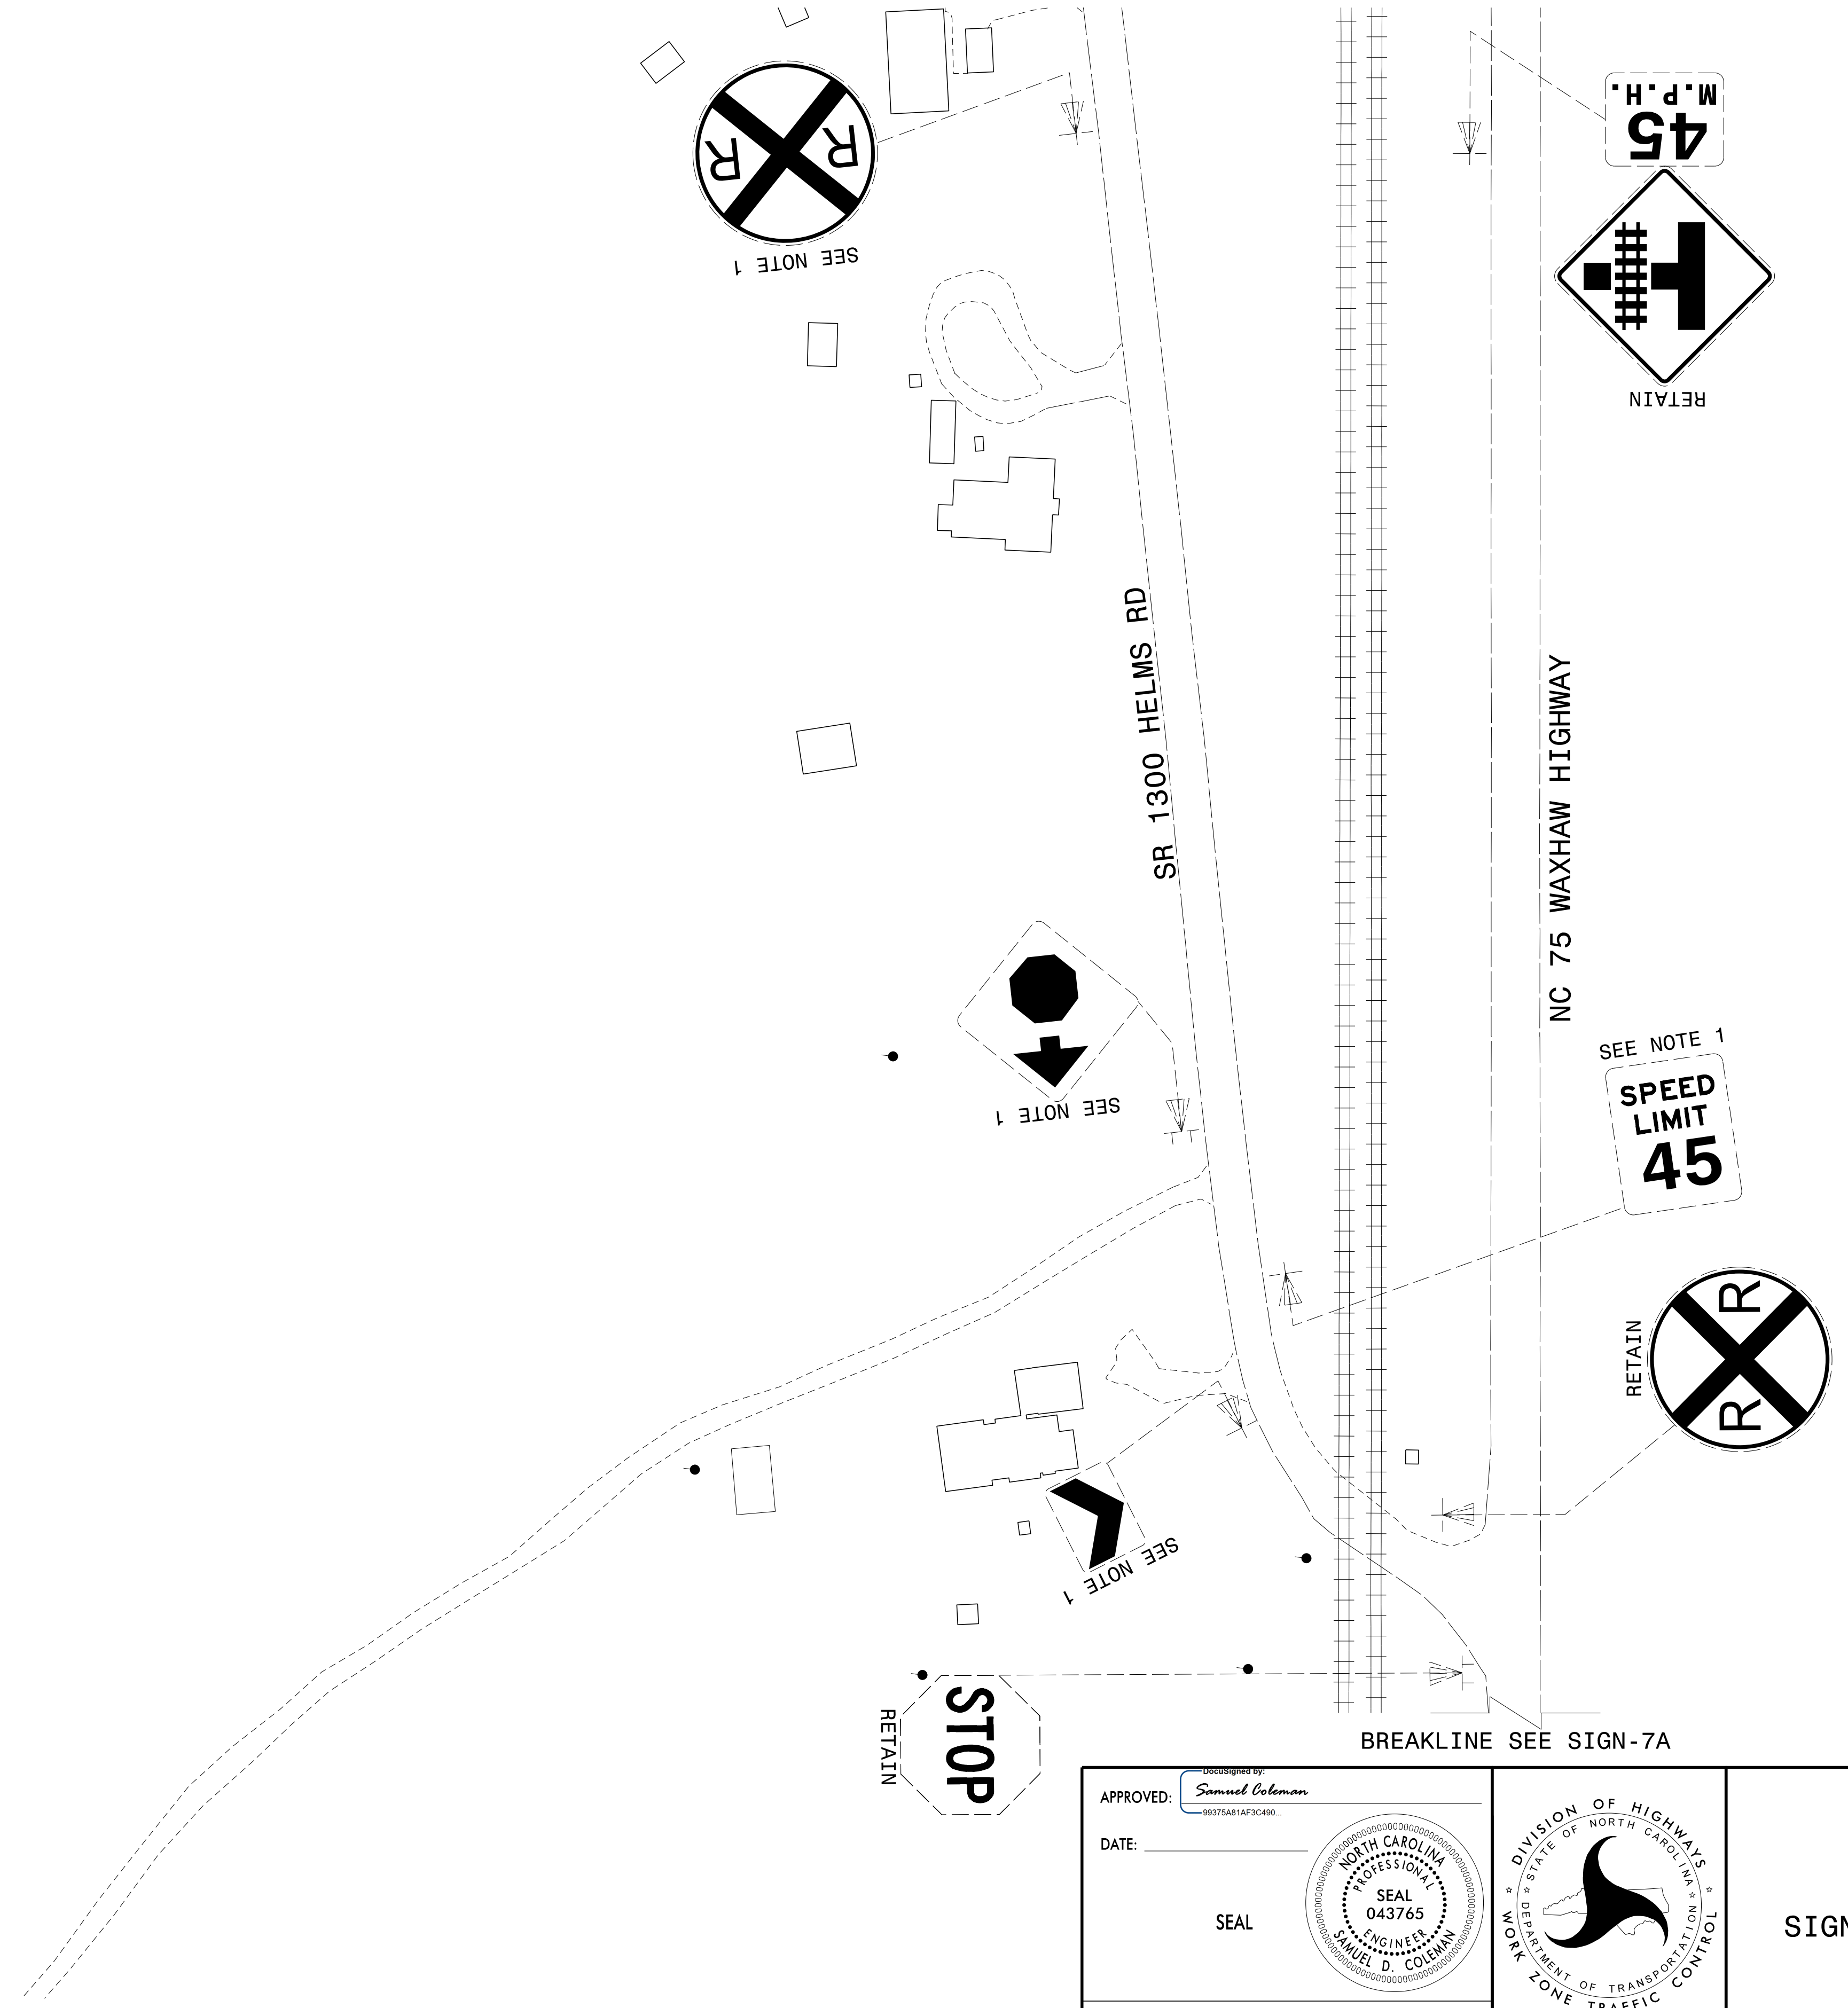


4/25/2022
\\USFUDUHYVFP501\Proj\382464_2017-RR-Xing_JP\Proj\F-14288_ToryPath\Traffic\Signing and Delineation\Signing Layout Plans\Y-5500JC_Sgn_SGN_6A.dgn
User:BS82185


PLANS PREPARED FOR THE NCDOT BY:
M M
MOY
MACDONALD
PO Box 700
Raleigh, NC 27624
919-551-2233
919-551-2234 Fax
www.mmtmacdonald.com
LICENSE NO. F-9669

PROJ. REFERENCE NO.	SHEET NO.
Y-5500JC	SIGN-6A

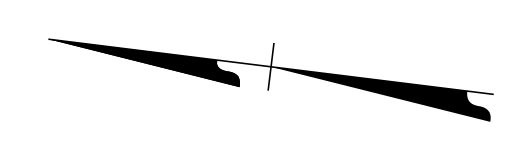

APPROVED: *Samuel Coleman*
DATE: _____
SEAL

**DOCUMENT NOT CONSIDERED FINAL
UNLESS ALL SIGNATURES COMPLETED**

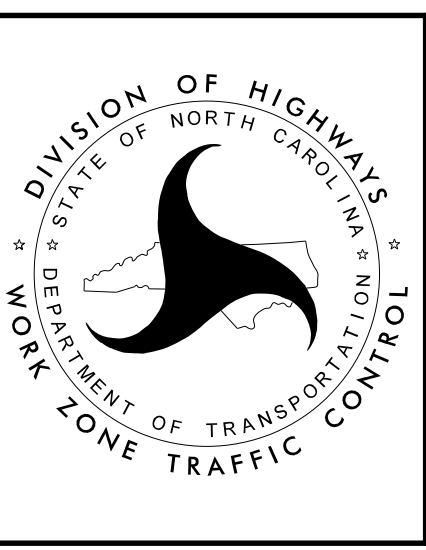

EXISTING
SIGNING
DETAIL SHEET