

UTILITIES BY OTHERS


NOTE:
 ALL UTILITY WORK SHOWN ON THIS SHEET WILL BE DONE BY OTHERS.
 NO PAYMENT WILL BE MADE TO THE CONTRACTOR FOR UTILITY WORK SHOWN ON THIS SHEET.

SEE SHEET UO-03
 MATCHLINE -L- STA. 21+50.00

SEE SHEET UO-05
 MATCHLINE -Y1- STA. 13+00.00


8/17/99

2:58:05 PM
 T:\Projects\14288\14288.dwg
 C:\Users\mg\OneDrive\Engineering\mg\14288-urL-rdy04_U002.dgn

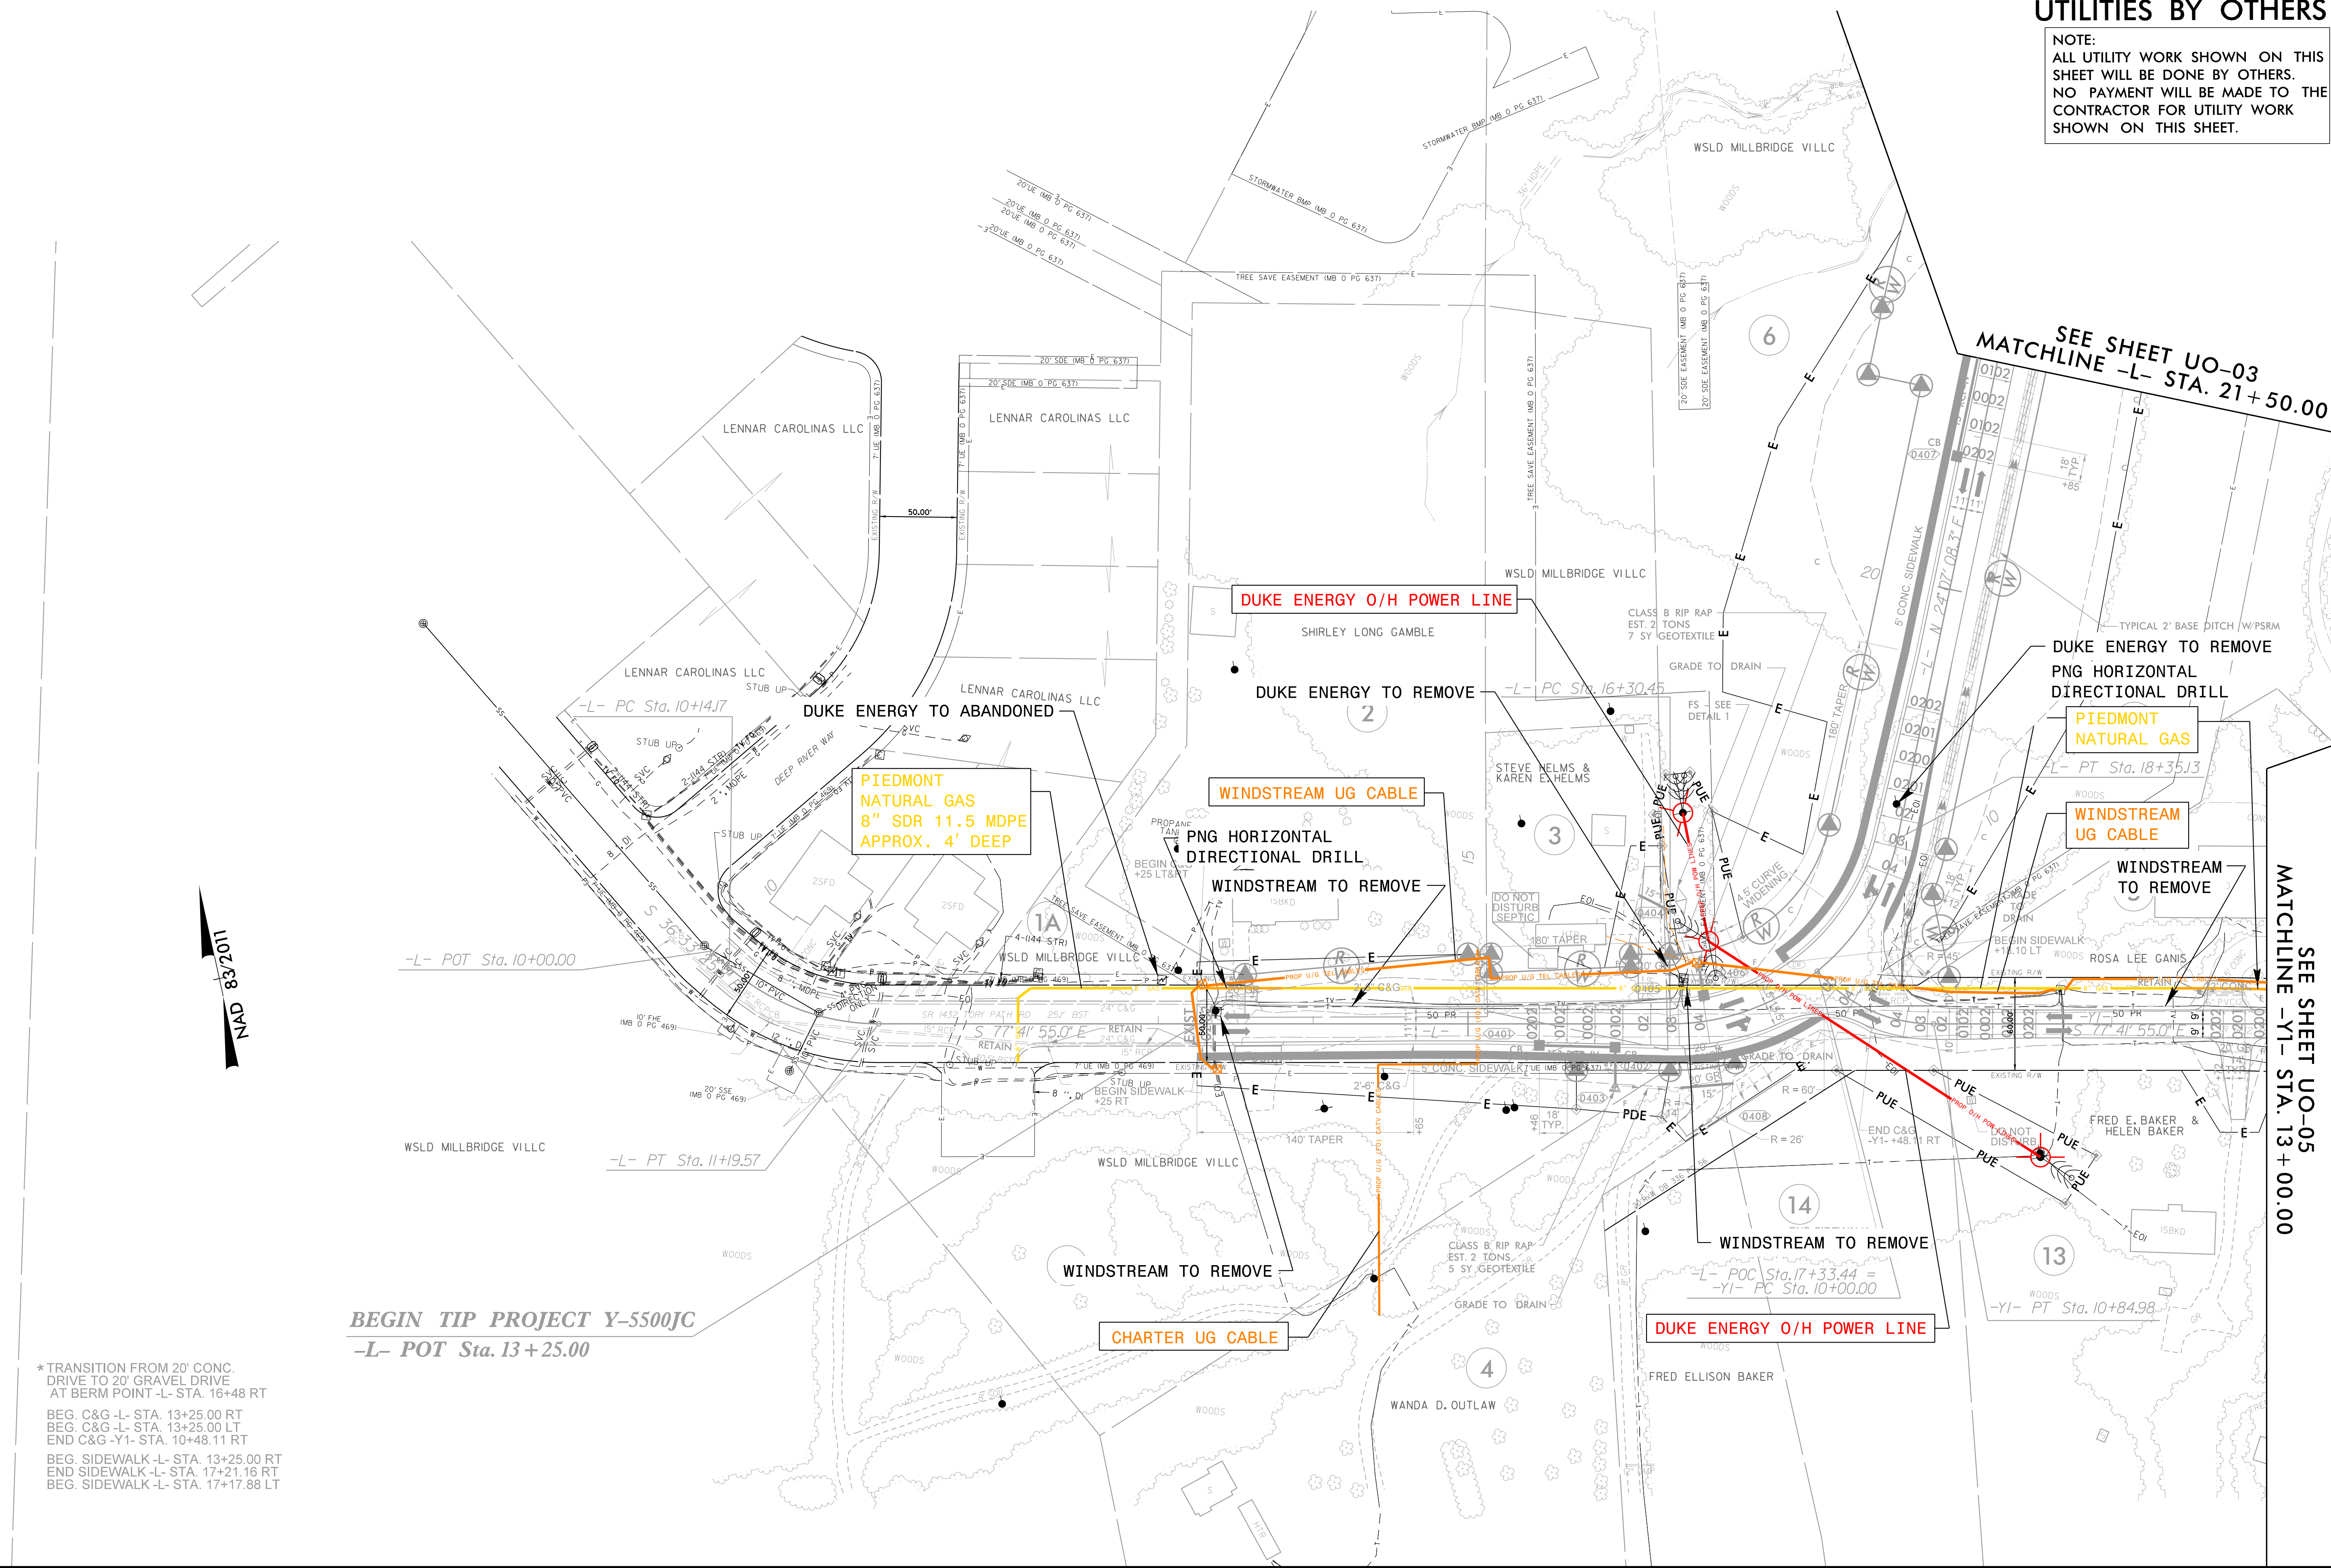

BEGIN TIP PROJECT Y-5500JC
 -L- POT Sta. 13+25.00

* TRANSITION FROM 20' CONC. DRIVE TO 20' GRAVEL DRIVE AT BERM POINT -L- STA. 16+48 RT
 BEG. C&G -L- STA. 13+25.00 RT
 BEG. C&G -L- STA. 13+25.00 LT
 END C&G -Y1- STA. 10+48.11 RT
 BEG. SIDEWALK -L- STA. 13+25.00 RT
 END SIDEWALK -L- STA. 17+21.16 RT
 BEG. SIDEWALK -L- STA. 17+17.88 LT

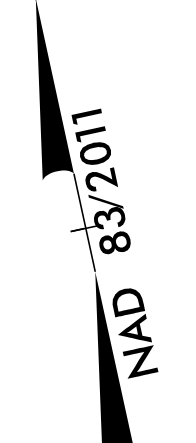

DUKE ENERGY O/H POWER LINE

DUKE ENERGY TO REMOVE

DUKE ENERGY TO ABANDONED

PIEDMONT NATURAL GAS
 8" SDR 11.5 MDPE
 APPROX. 4' DEEP

WINDSTREAM UG CABLE

PNG HORIZONTAL DIRECTIONAL DRILL
 WINDSTREAM TO REMOVE

DUKE ENERGY TO REMOVE
 PNG HORIZONTAL DIRECTIONAL DRILL

PIEDMONT NATURAL GAS

WINDSTREAM UG CABLE

WINDSTREAM TO REMOVE

WINDSTREAM TO REMOVE

DUKE ENERGY O/H POWER LINE

CHARTER UG CABLE