


UTILITIES BY OTHERS

NOTE:
ALL UTILITY WORK SHOWN ON THIS SHEET WILL BE DONE BY OTHERS.
NO PAYMENT WILL BE MADE TO THE CONTRACTOR FOR UTILITY WORK SHOWN ON THIS SHEET.

PAVED SHOULDER
BEG. HANDRAIL -L- STA. 24+50.00 LT
END HANDRAIL -L- STA. 37+00.00 LT

NAD 83/2011

8/17/09

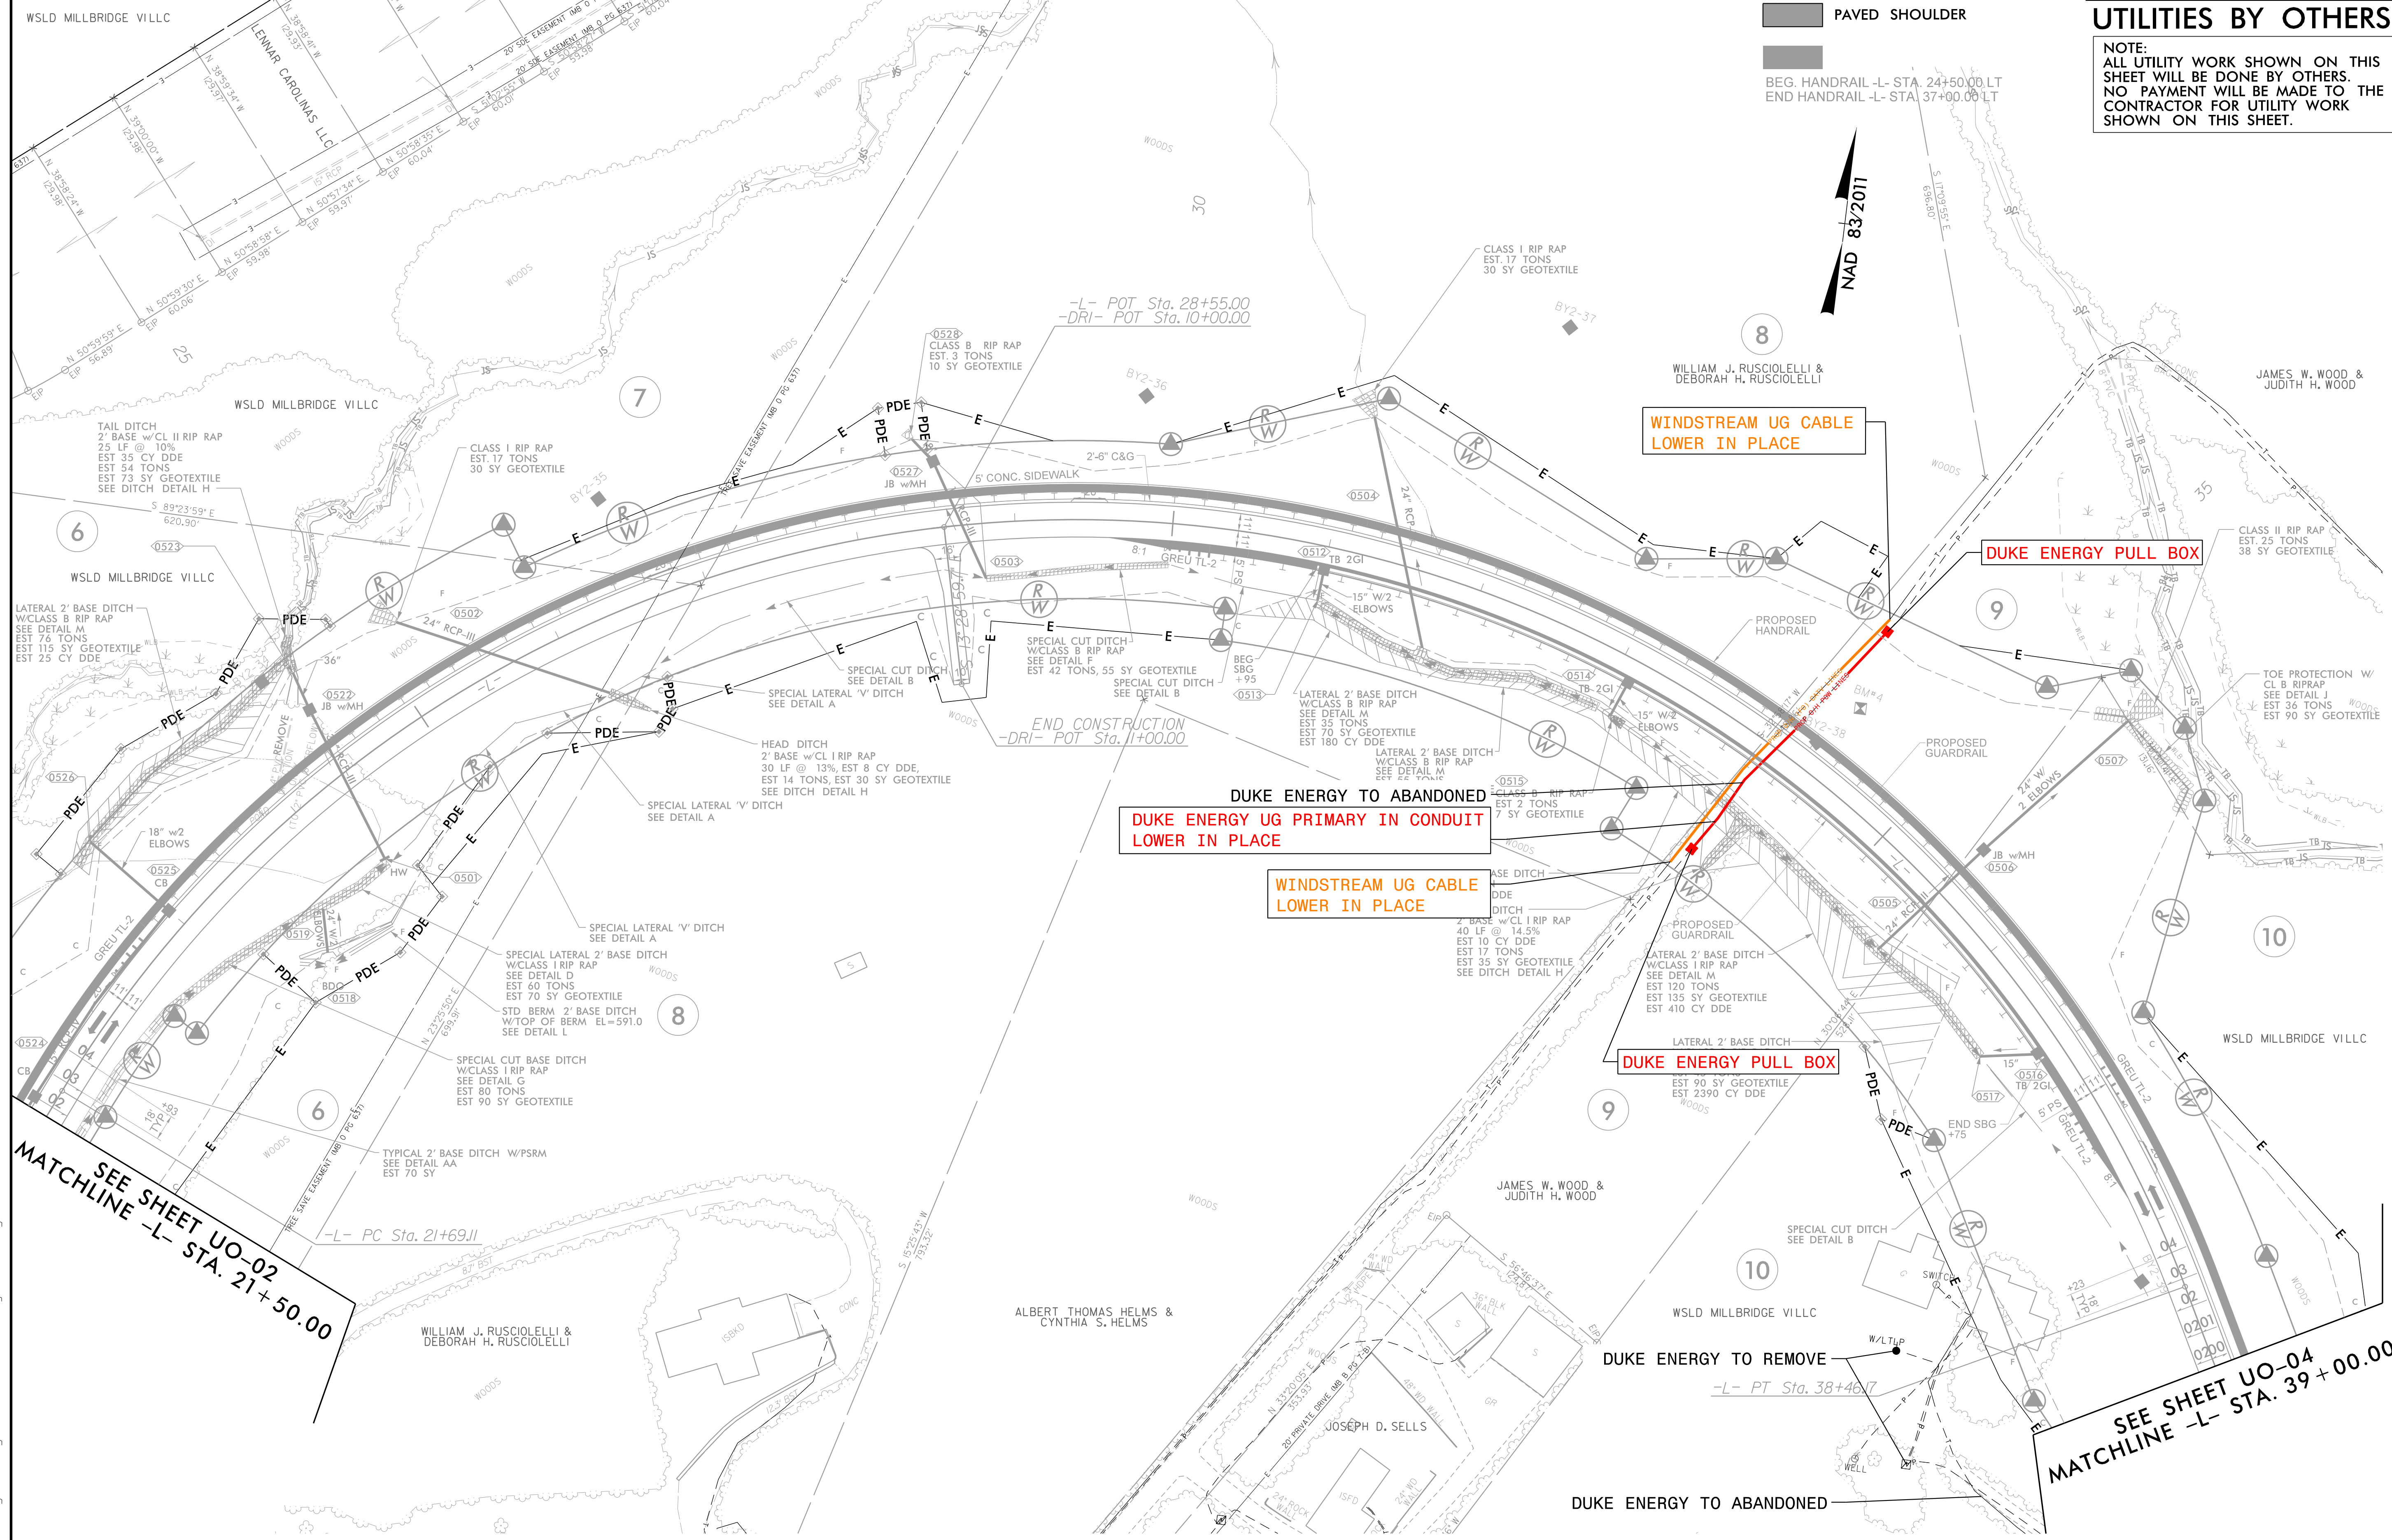

SEE SHEET UO-02
MATCHLINE -L- STA. 21+50.00

SEE SHEET UO-04
MATCHLINE -L- STA. 39+00.00

I:\2009\AM\Projects\Engineering\UBO\F-14288-urL-rdy\05_UO03.dgn
 11/20/09 11:28 AM
 RUSCIORELLI