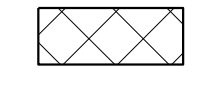



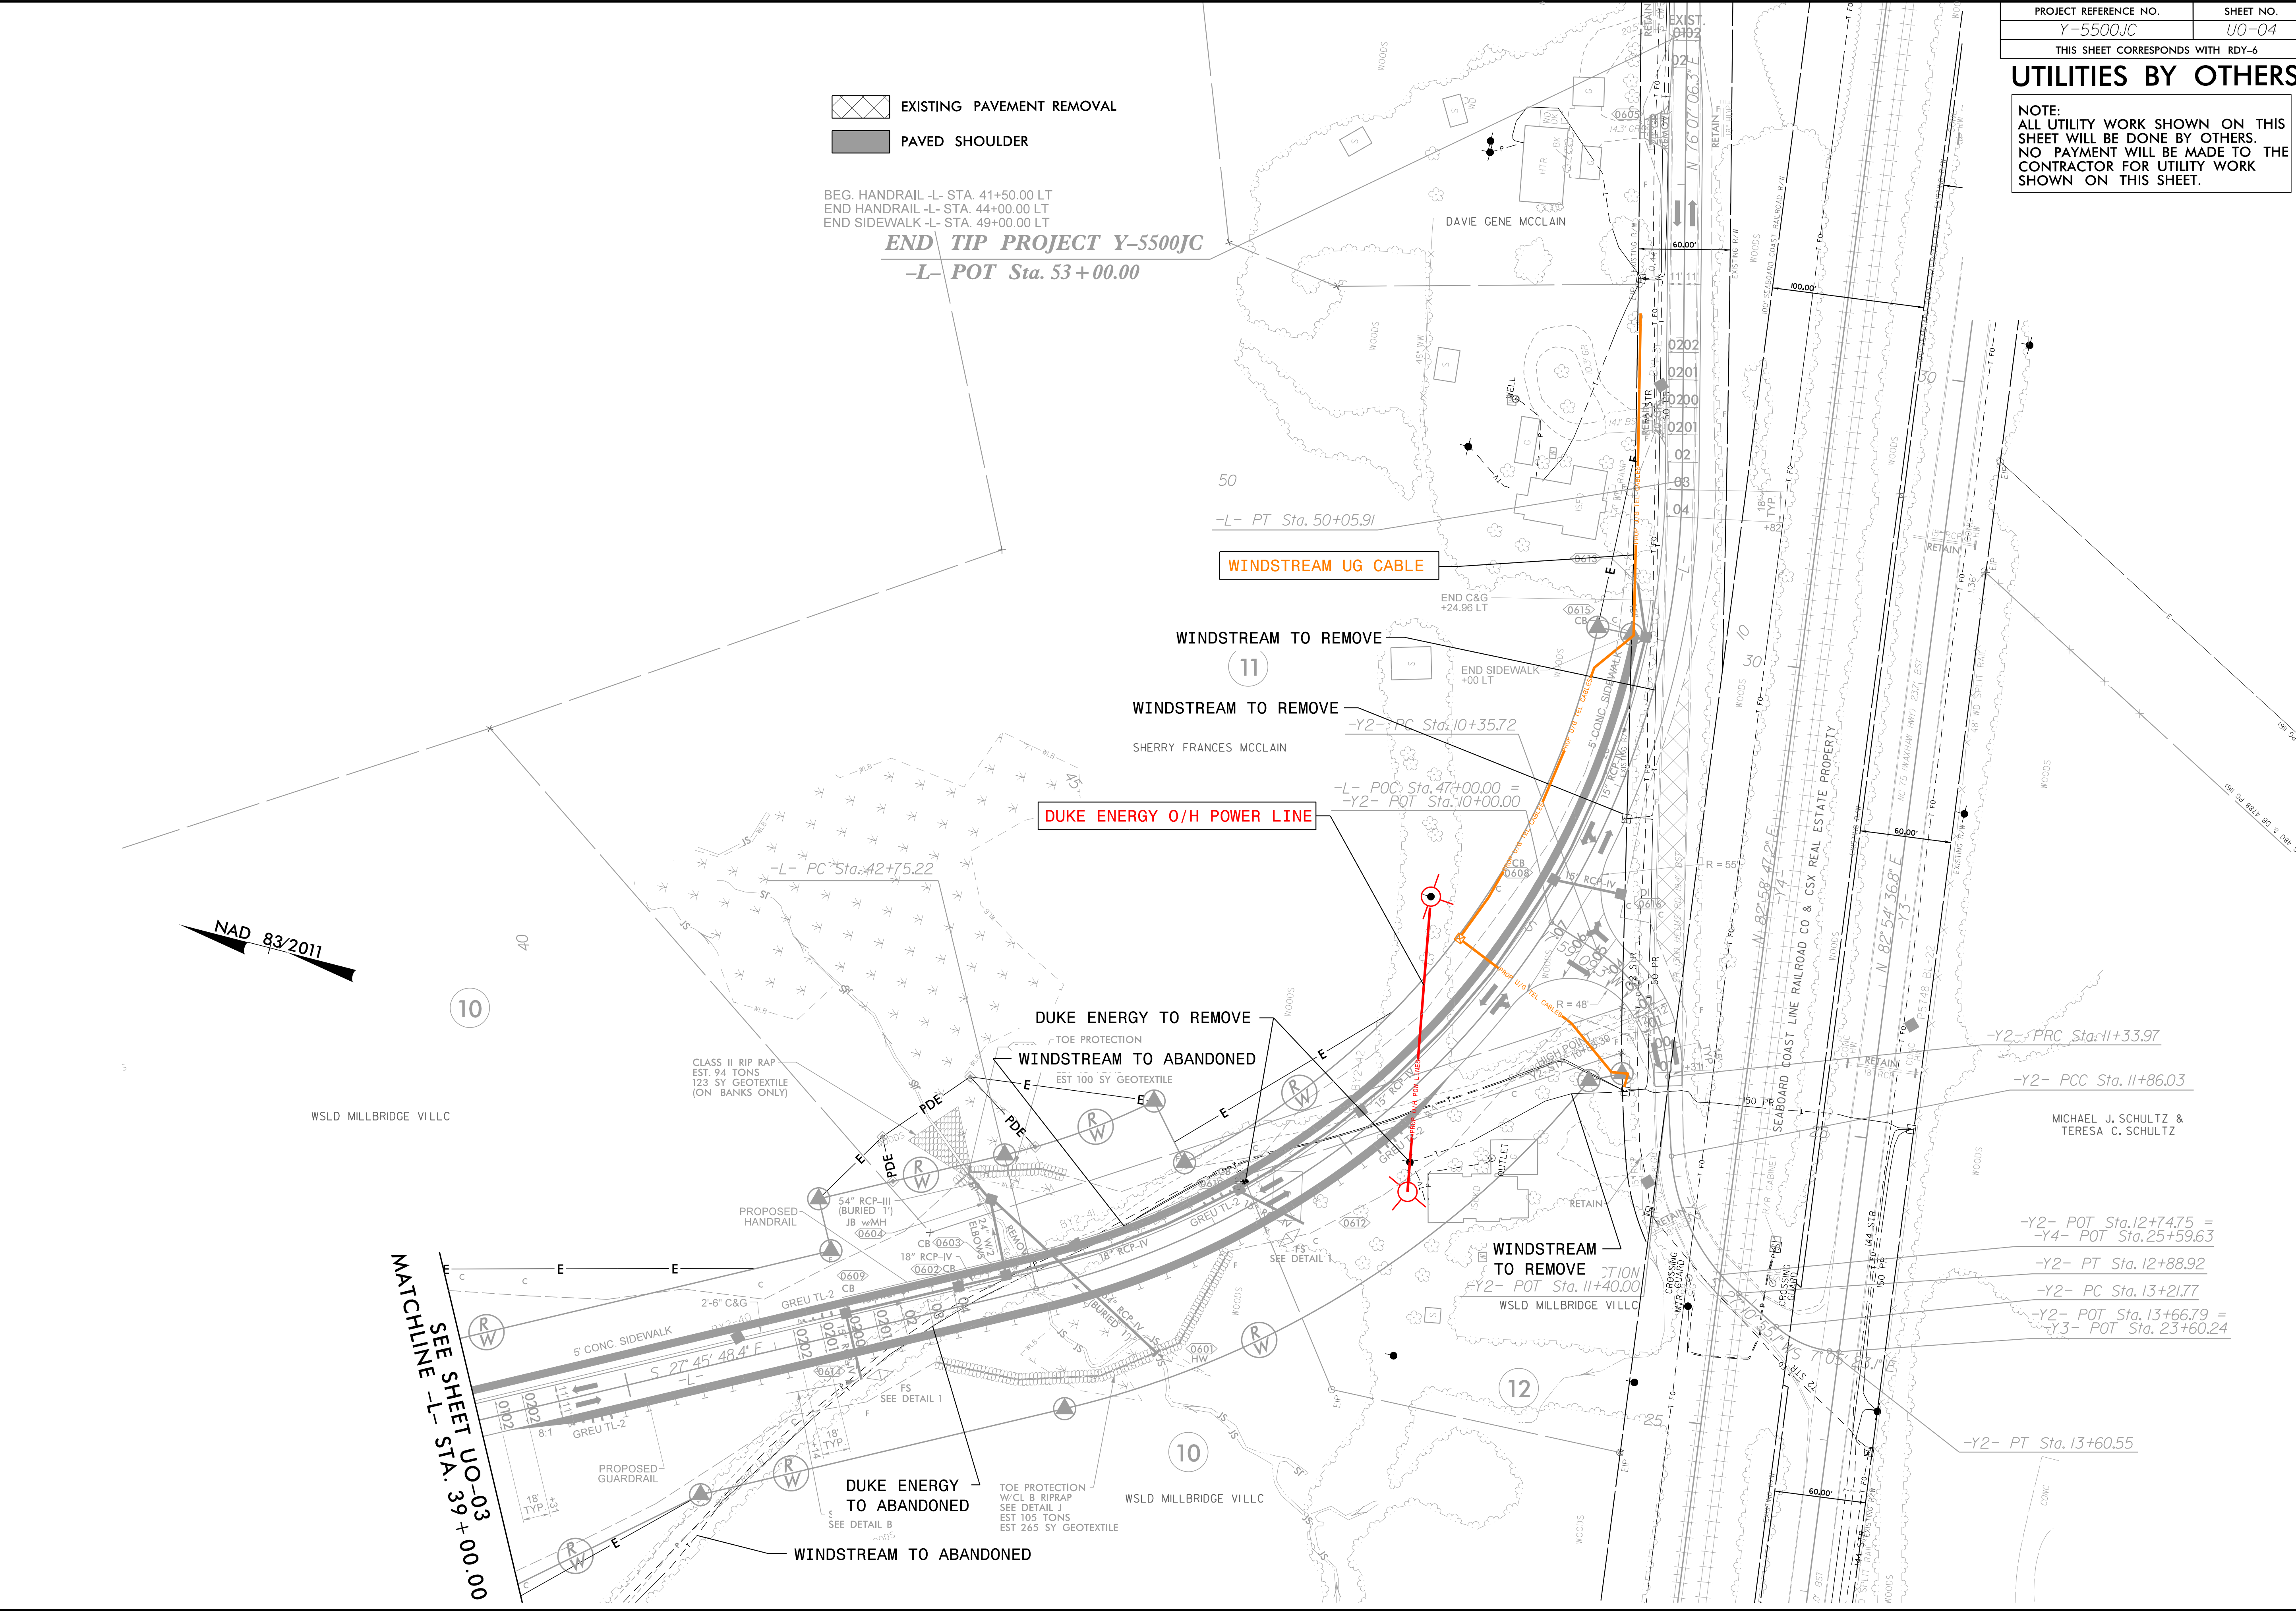
UTILITIES BY OTHERS

NOTE:
ALL UTILITY WORK SHOWN ON THIS SHEET WILL BE DONE BY OTHERS. NO PAYMENT WILL BE MADE TO THE CONTRACTOR FOR UTILITY WORK SHOWN ON THIS SHEET.

-  EXISTING PAVEMENT REMOVAL
-  PAVED SHOULDER

BEG. HANDRAIL -L- STA. 41+50.00 LT
END HANDRAIL -L- STA. 44+00.00 LT
END SIDEWALK -L- STA. 49+00.00 LT

END TIP PROJECT Y-5500JC
-L- POT Sta. 53+00.00



8/17/99

11:24:57 AM
\\p010115\eng\mg\ub0\F-14288-urL-rdy\06_U004.dgn