



6/23/16

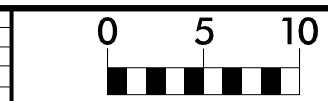

PROJ. REFERENCE NO.	SHEET NO.
Y-5500JC	X-33

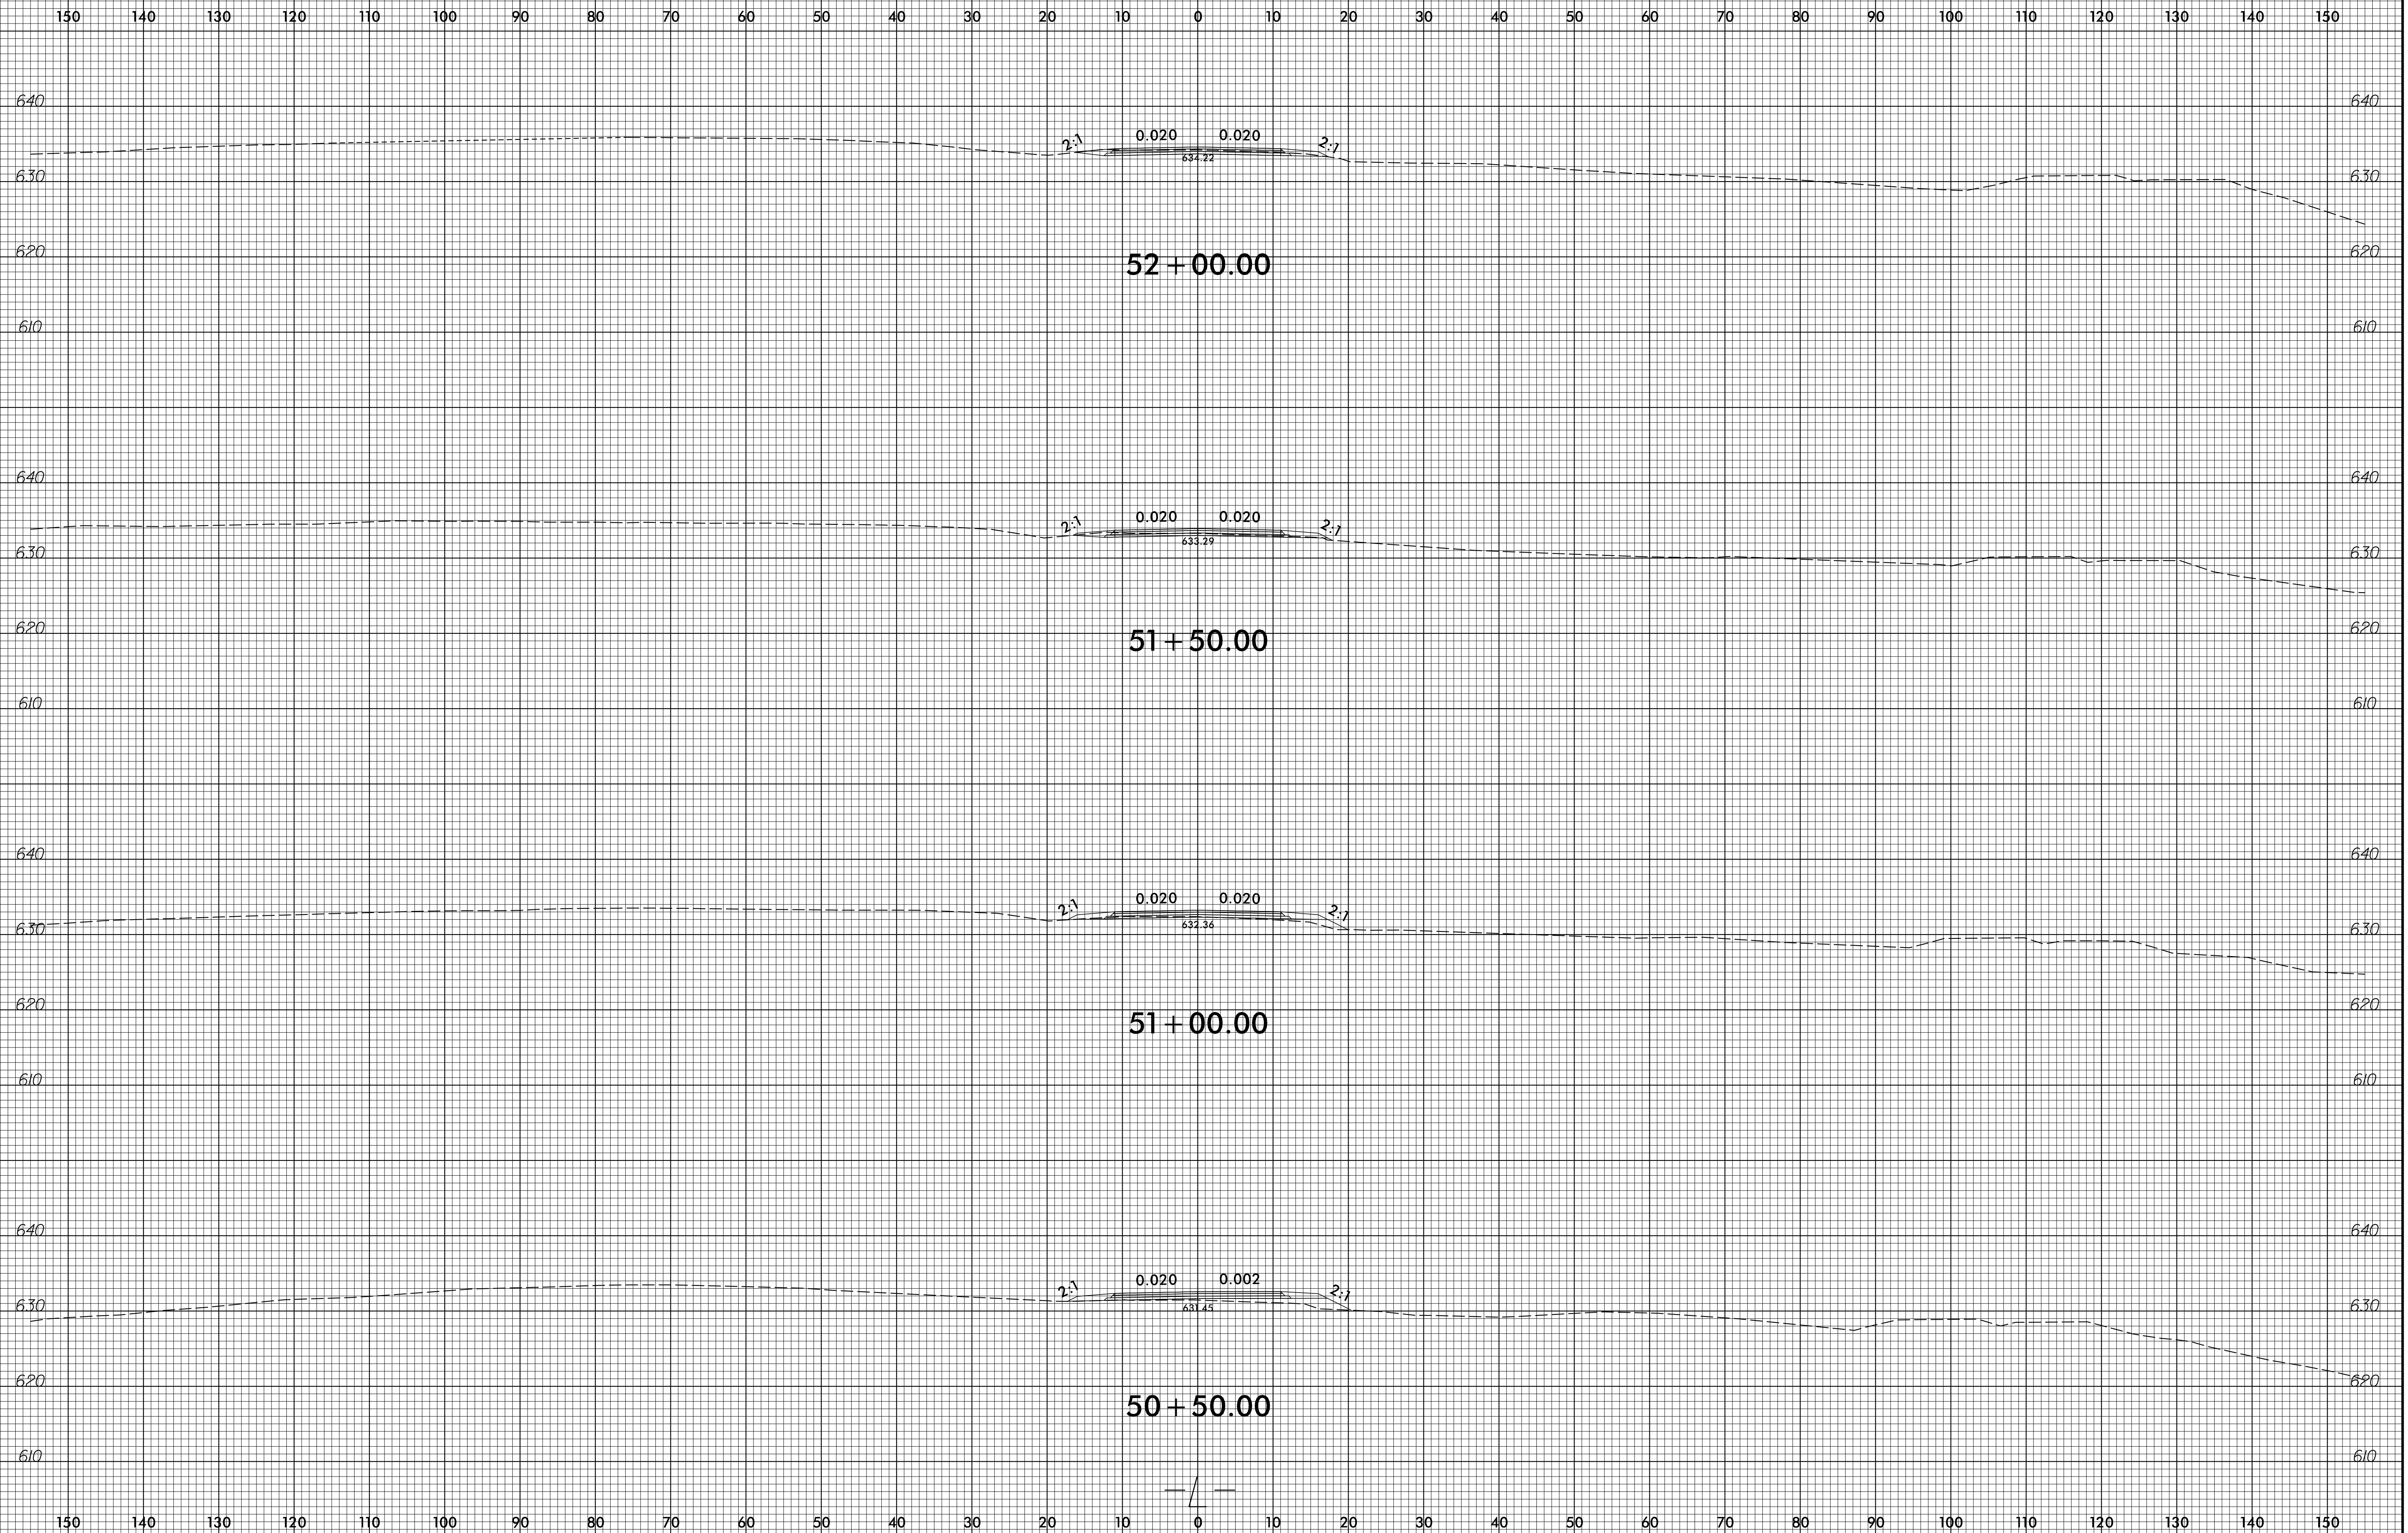

2:28:43 PM
 E:\Projects\Xsc\Xp1\F-14288.rdj_XPL.L.dgn
 00062710

