


6/23/16

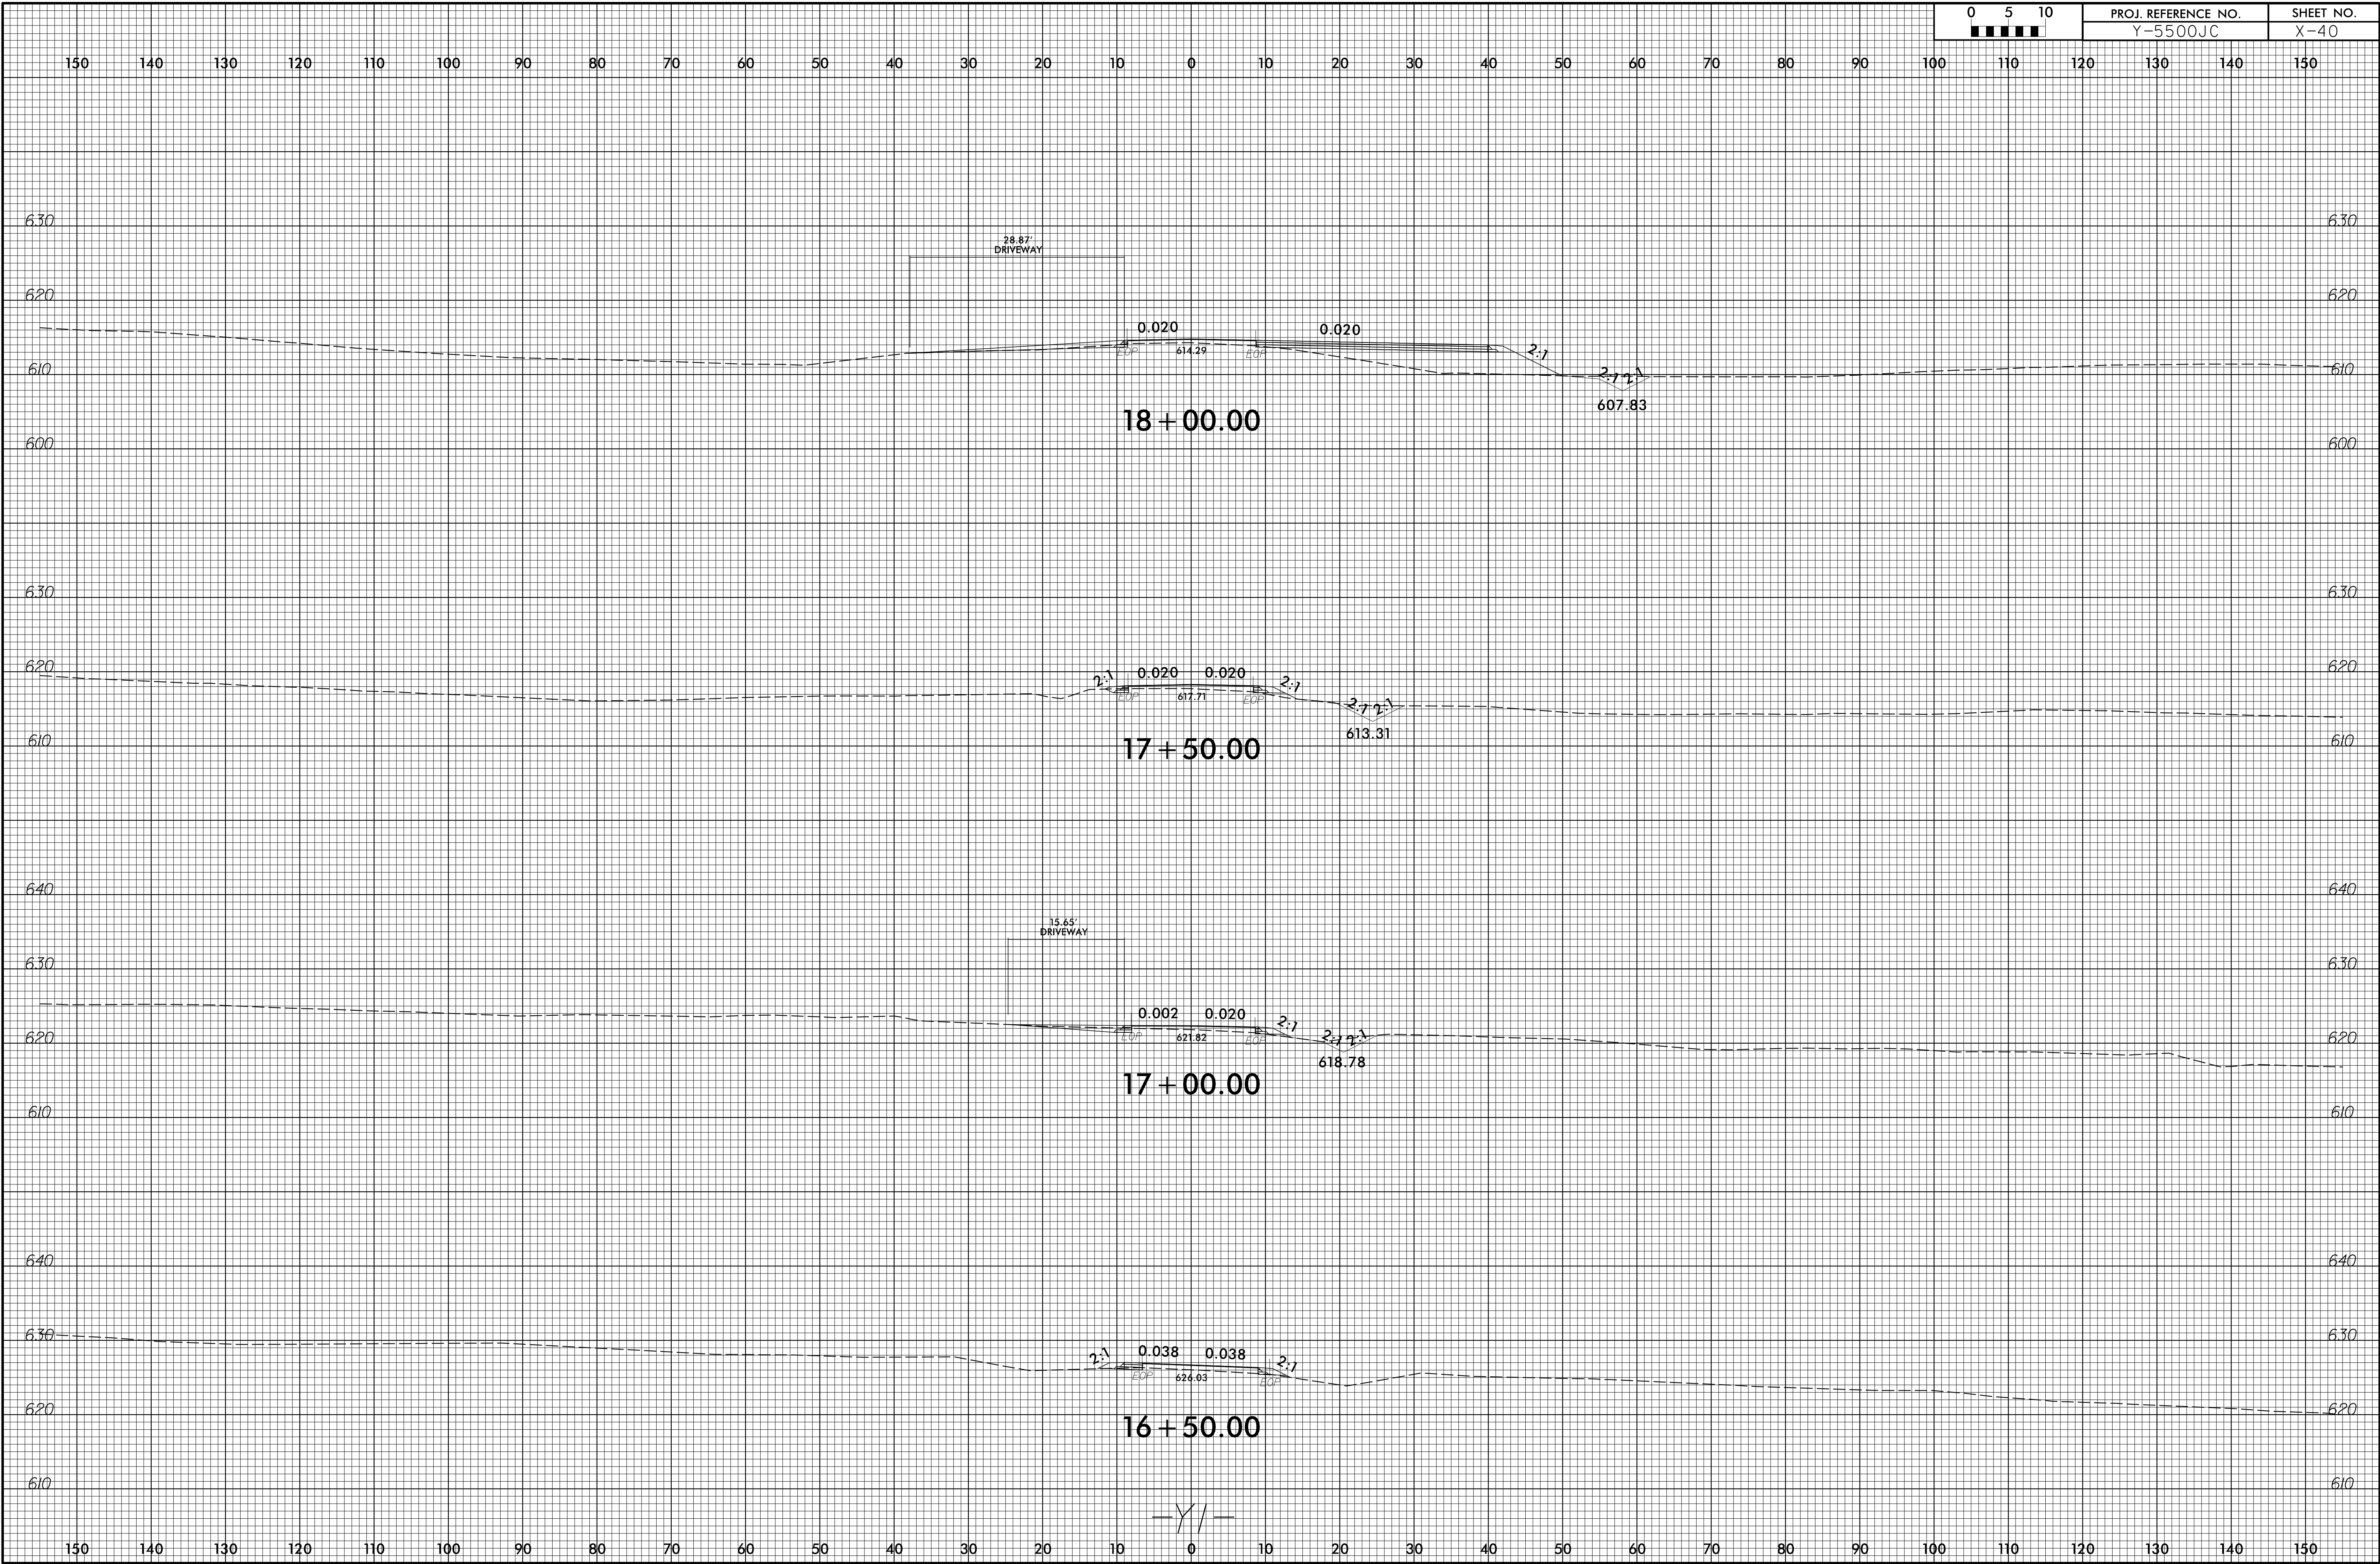

2:28:45 PM  
E:\Projects\14288\_rdu\_XPL\_11.dgn  
00082710