


**★★ EXISTING
CONCRETE PAVEMENT**

- 1. I-440 EB & WB
- 2. I-440 WB RAMP
- 3. I-440 EB RAMP
- 4. I-440 EB RAMP

REPLACE GUARDRAIL 75'
AND 1 TRAILING END UNIT

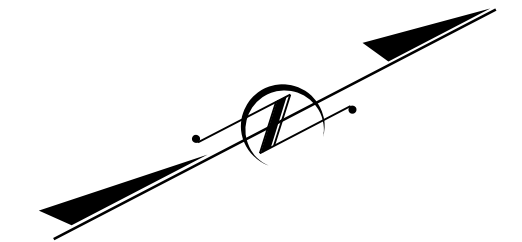

I-440
WB RAMP
LIMIT

LAKE BOONE TR.

BRIDGE
NO. 242

2

1

I-440 WB

BEGIN
RESURFACING
I-440

I-440 EB

I-440
EB RAMP
LIMIT

3

★★

4

I-440
EB RAMP LIMIT

REPLACE GUARDRAIL SECTIONS
TOTAL = 1000' +/-



MATCHLINE - SEE SHEET 3

REVISIONS

8/17/99

I-5997

I-440 RESURFACING